




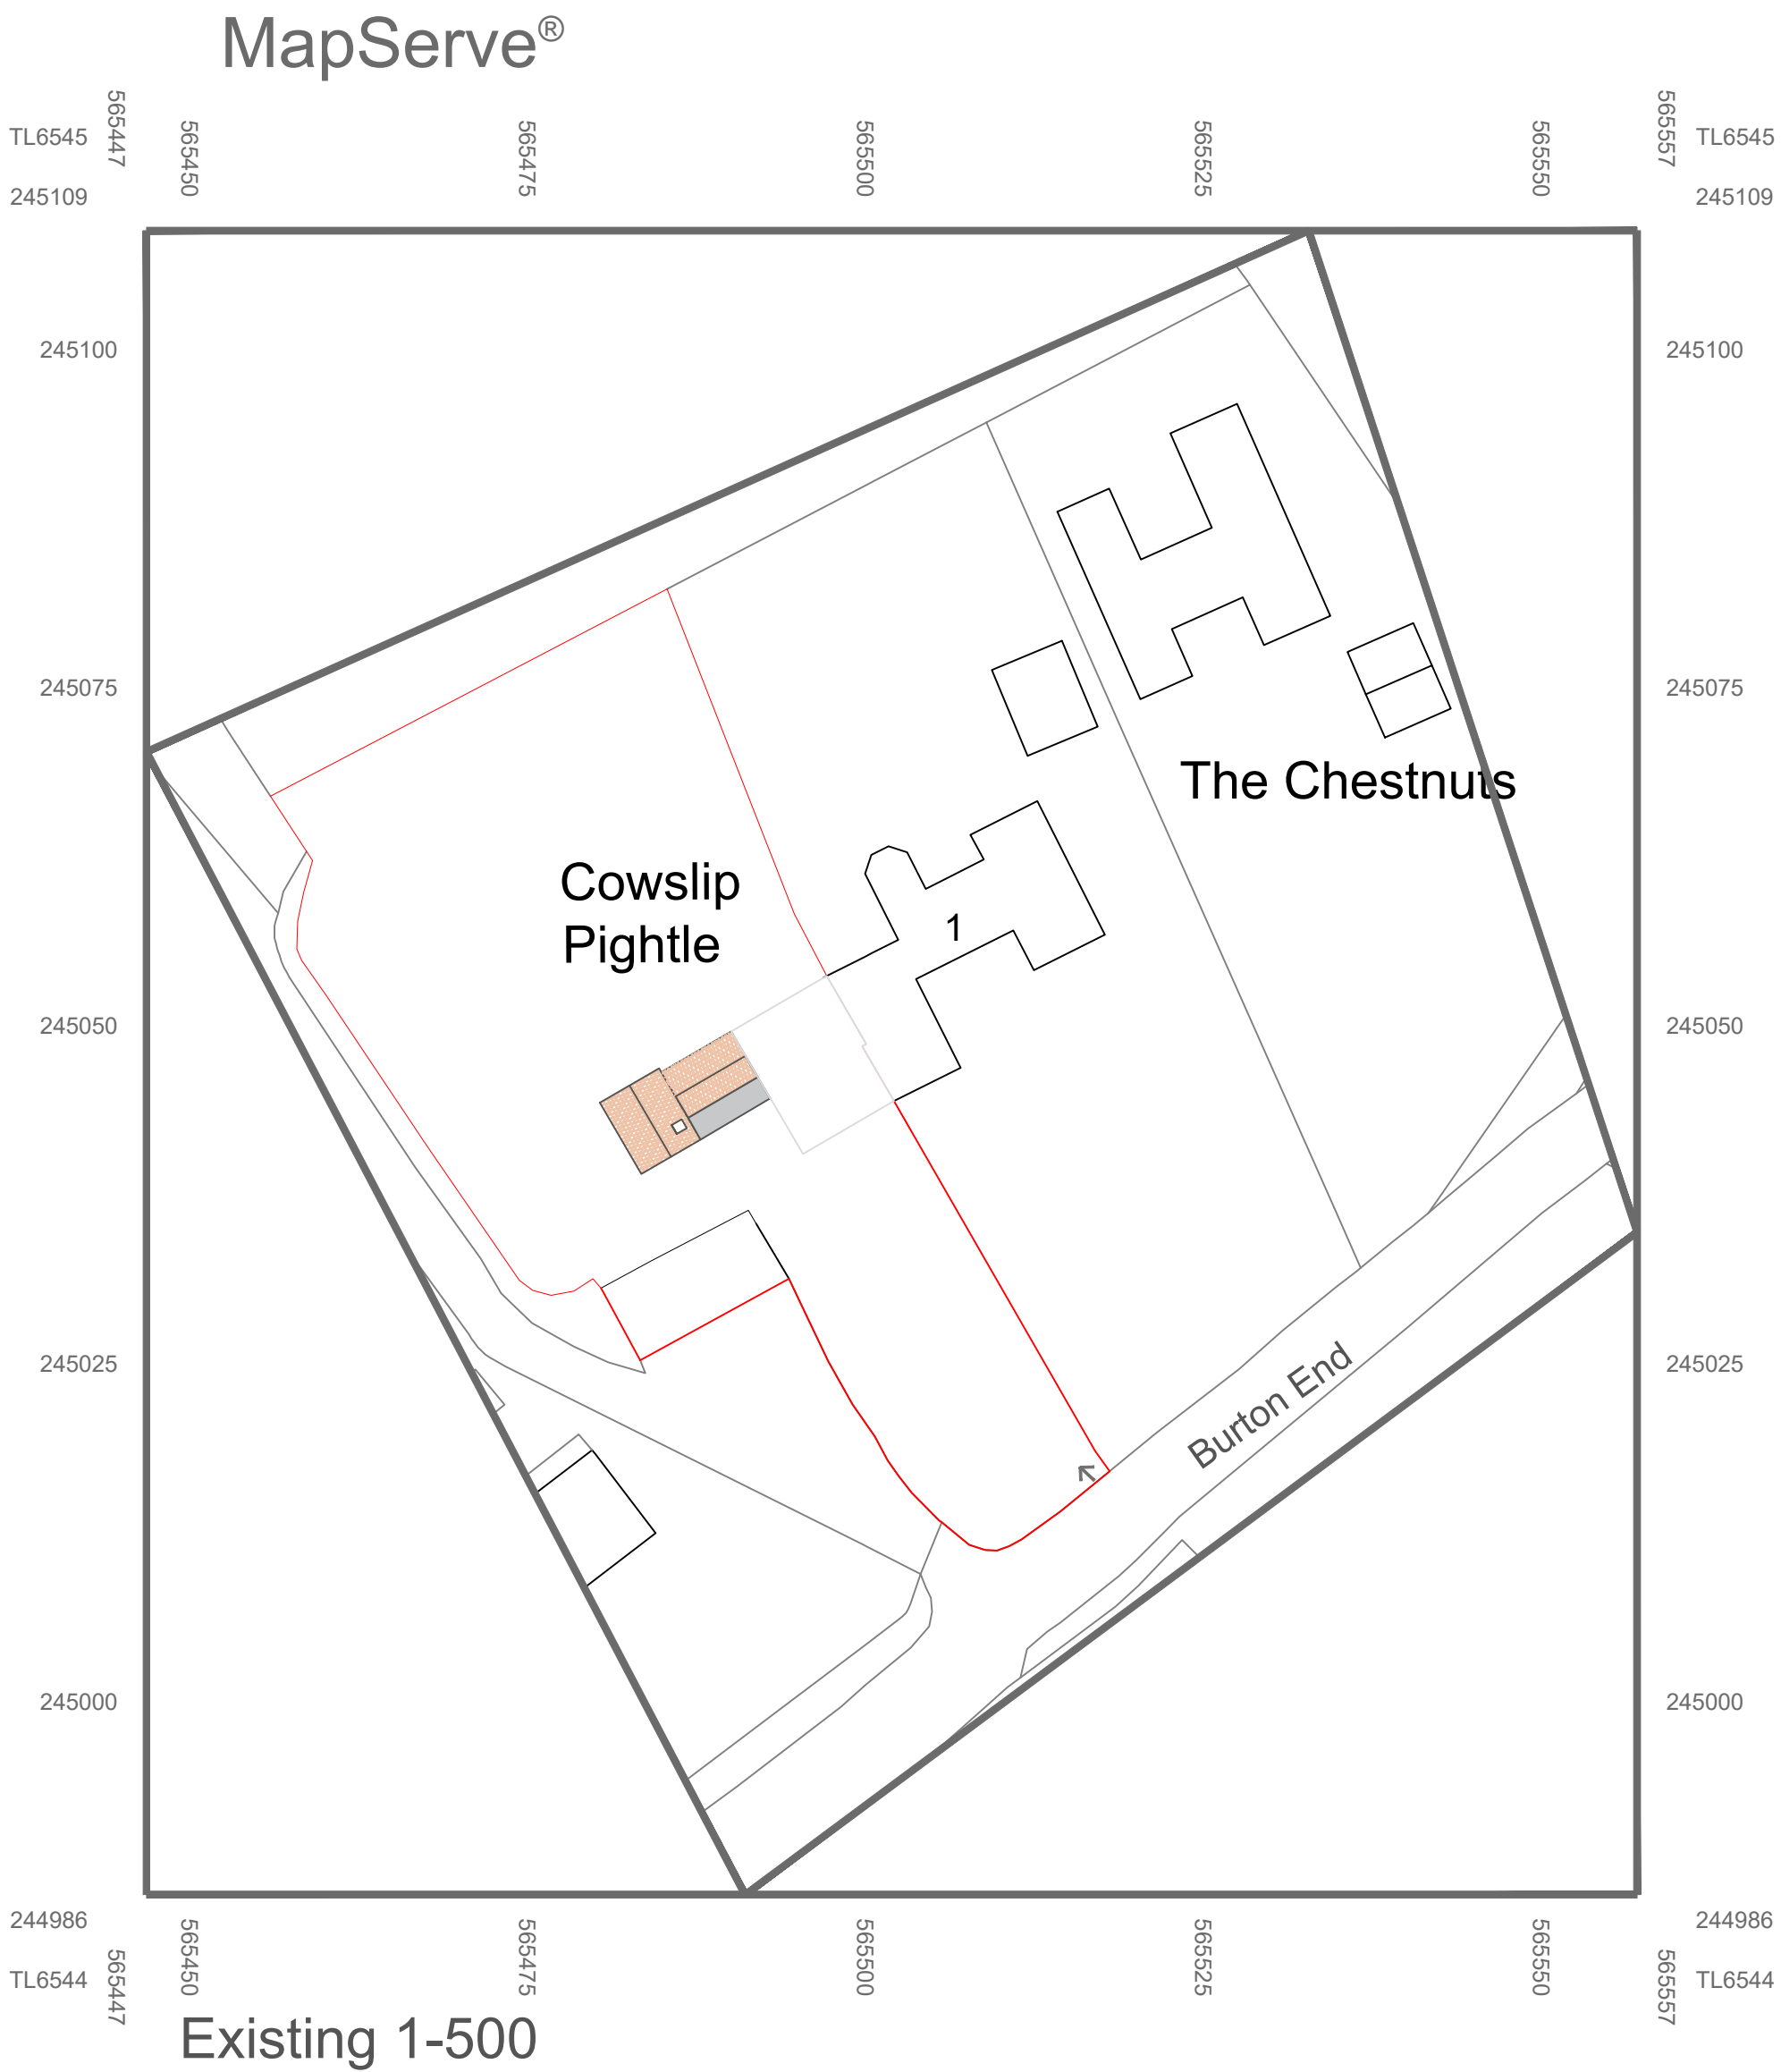

© Crown copyright 2025 Ordnance Survey 100053143

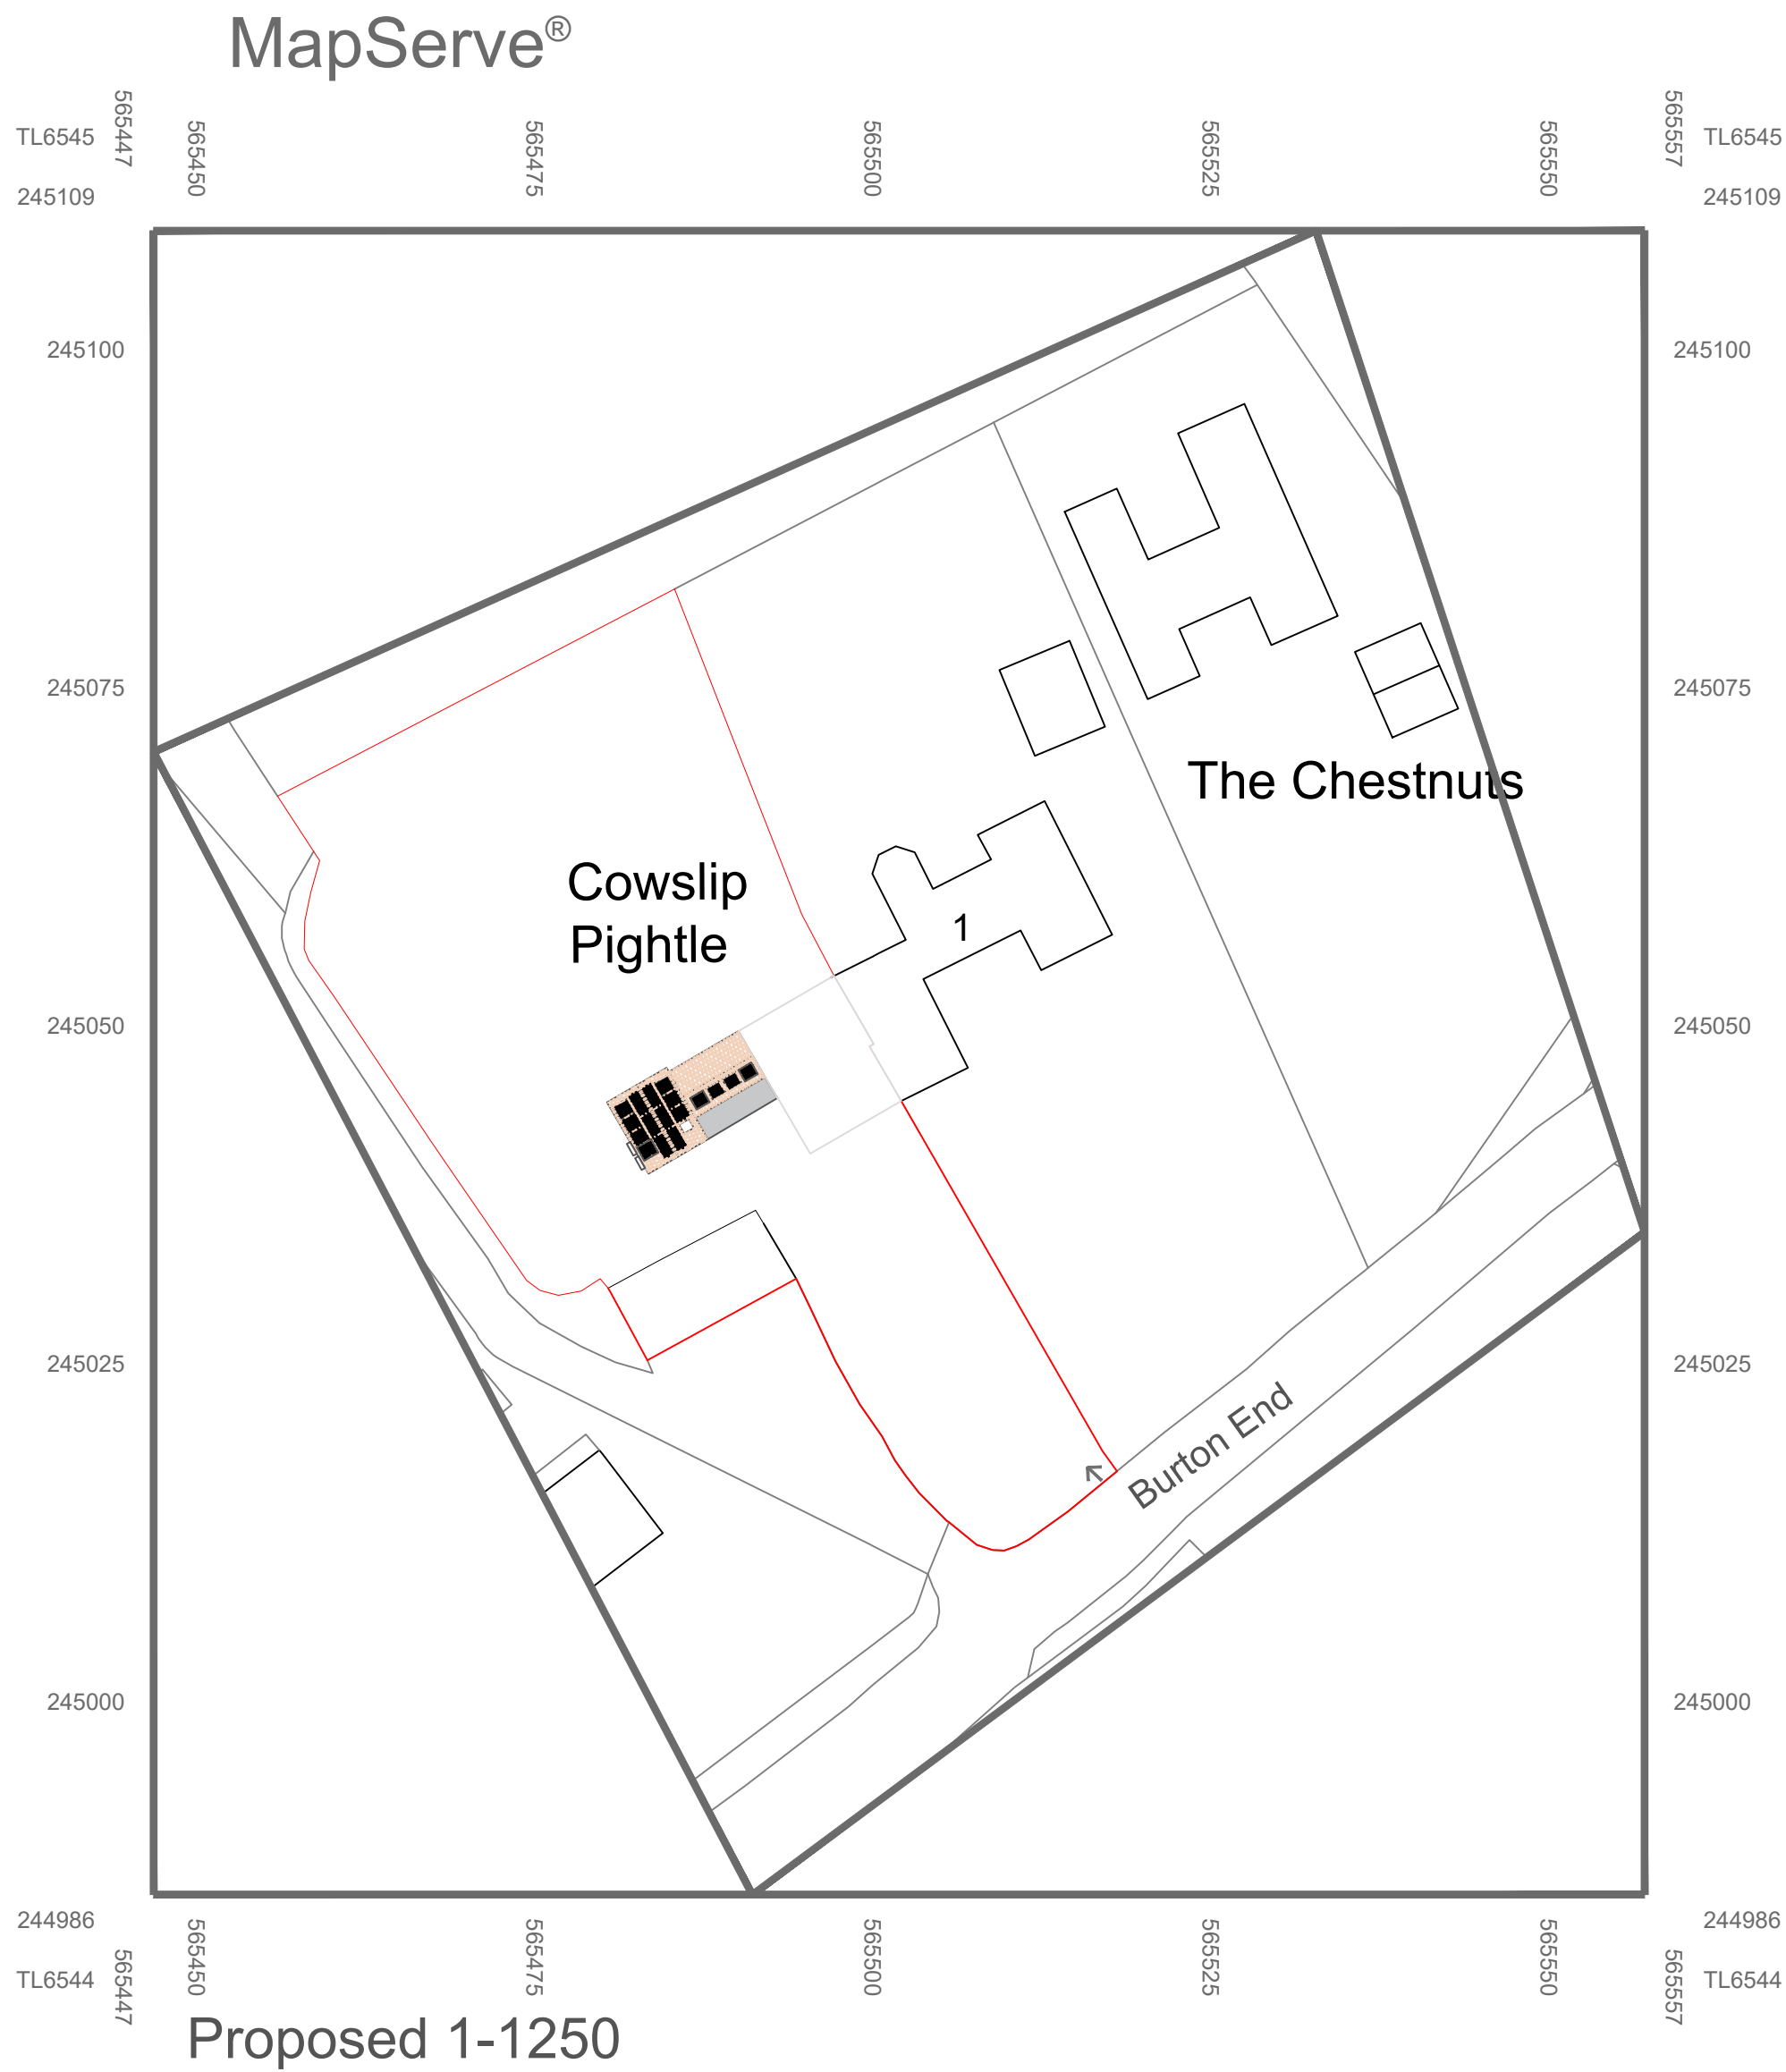

© Crown copyright 2025 Ordnance Survey 100053143

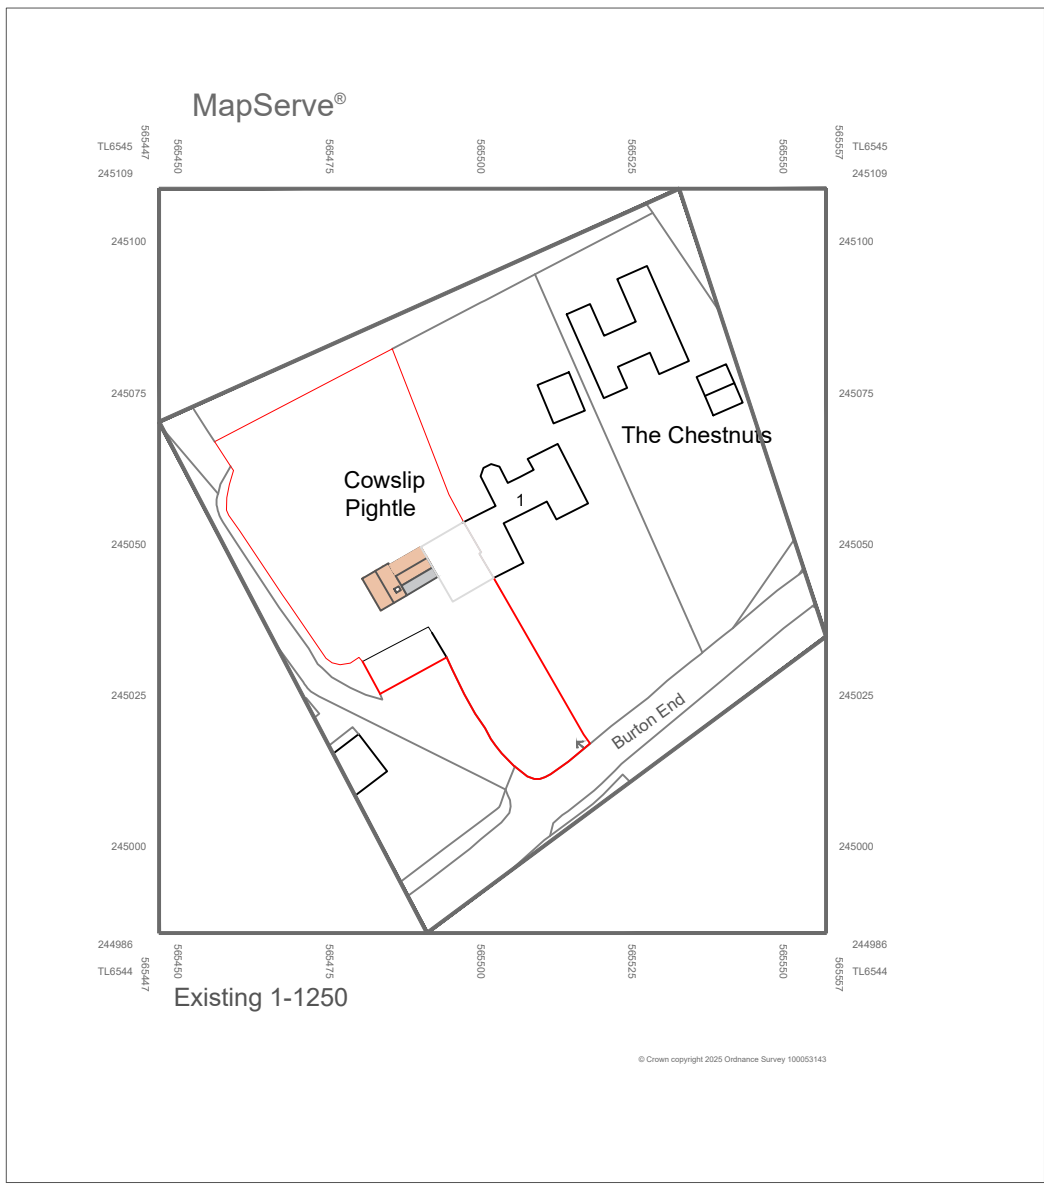

© Crown copyright 2025 Ordnance Survey 100053143



These drawings are for DESIGN purposes only. 2TDB are not liable for unforeseen problems in build. Please DO NOT Scale this drawing, dimensions must be checked on site before building works commence & any discrepancies reported

Bill Kane 07971926112

1-1250-1-500

Cowslip Pightle Burton End Haverhill CB9 9AF

Mitch Tompson

No:	Revision:	Date:	Date:	10-10-2025
			Scale:	1-1250-1-500
			Drawn By:	WK
			Drawing No:	26
			Paper Size	A1