




EXISTING FLOOR PLAN

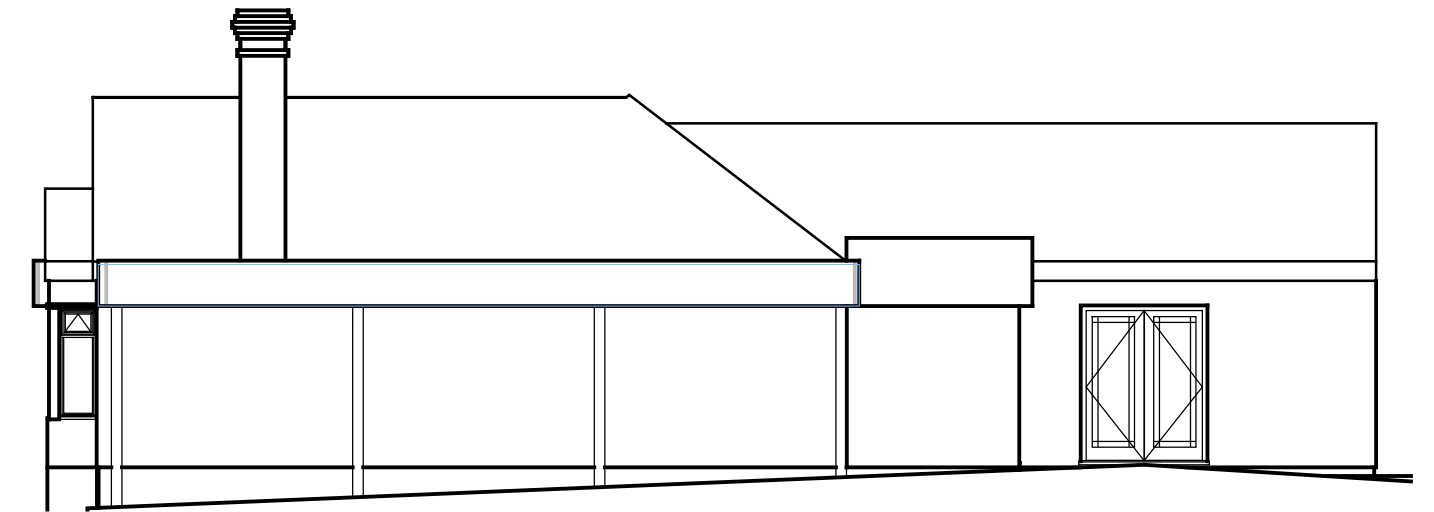

EXISTING SIDE ELEVATION

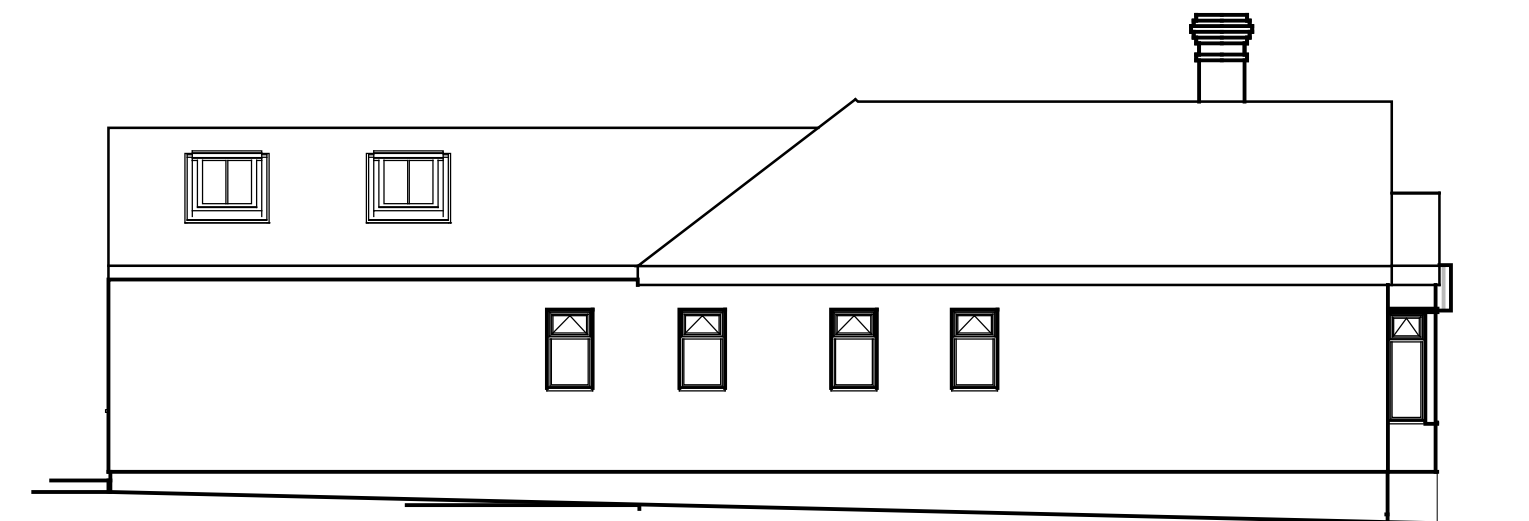

EXISTING SIDE ELEVATION

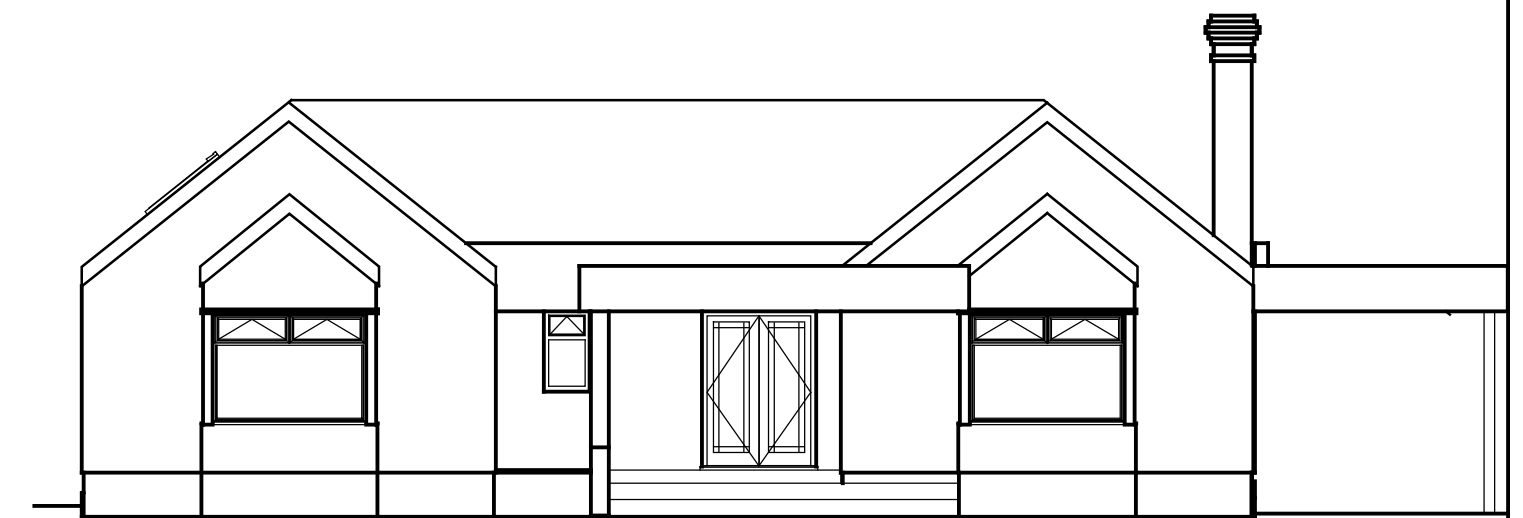

Currently under construction
planning approval DC/24/0827/HH

EXISTING FRONT ELEVATION

1:100
0m 1 2 4
0.5 1.5 3 5