



PART 1

PART 2




PROPOSED STREET SCENE J-J (PART 1)  
@1:100



PROPOSED STREET SCENE J-J (PART 2)  
@1:100

KEY PLAN NTS (J-J)

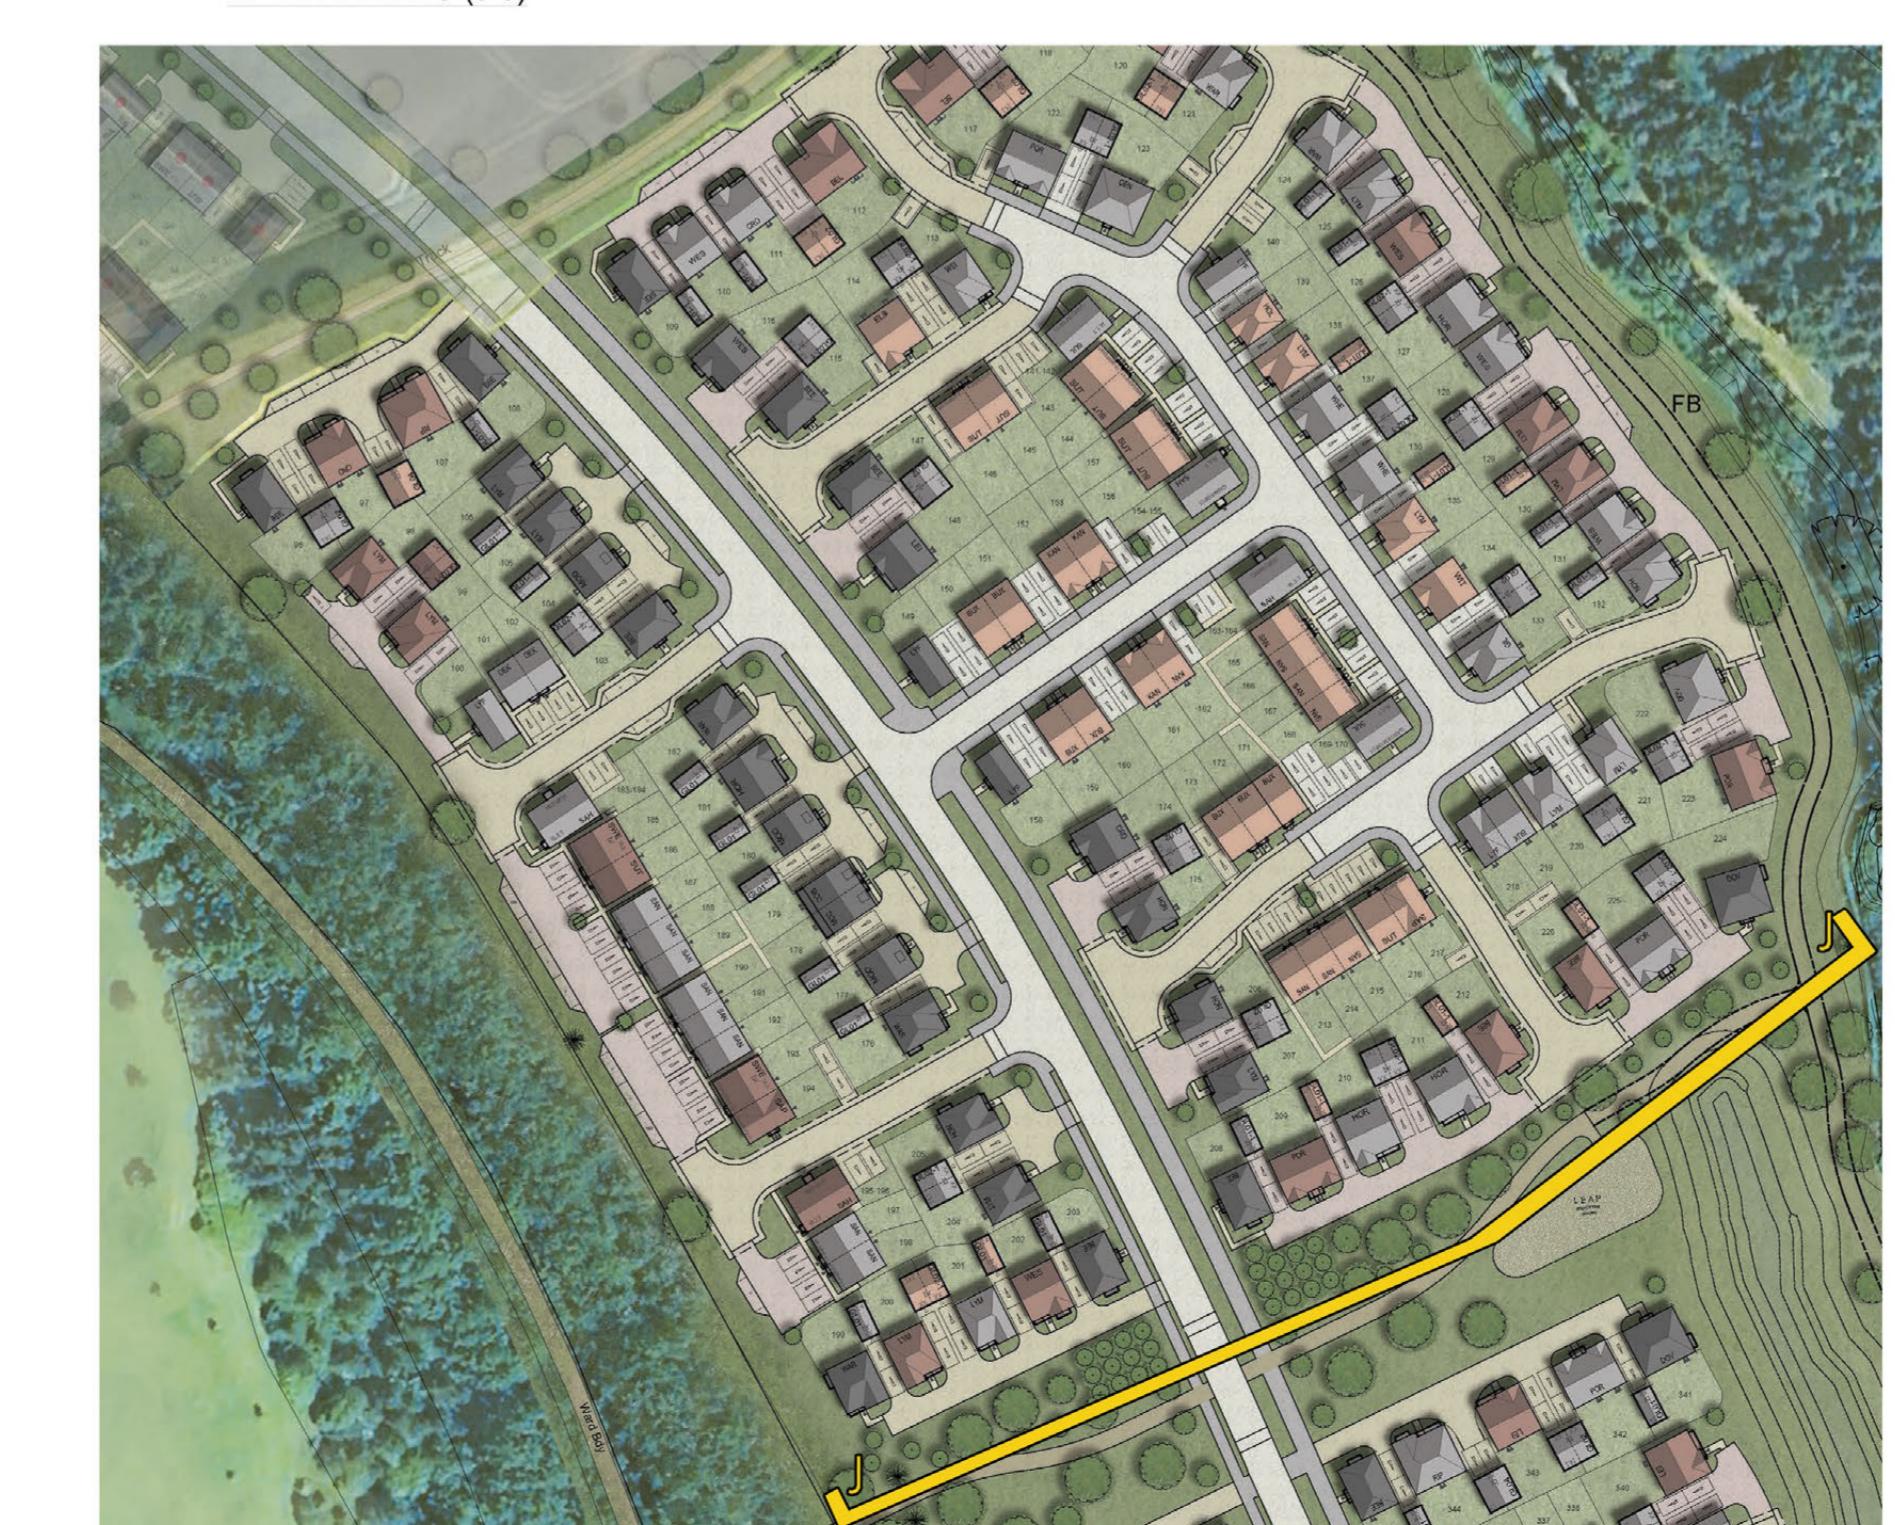

A 06-11-25 RM modification  
Rev Date Amendment Initials  
Project: A14-15-E2, HAVERHILL SUFFOLK  
Client: BLOOR HOMES  
Drawing: ILLUSTRATIVE PROPOSED STREETSCENE J-J  
Drawing no: 24.2068A14-15-E2.3007 Rev: A  
Scale:@A0: 1:100 Date: APR 25 Drawn: ZA Checked: CG  
PLANNING  
finc  
© Finc Architects Ltd  
All rights reserved. This drawing is the copyright of the architect and their client. It must not be copied or used without the written consent of the architect and their client.  
Do not scale from this drawing.  
This drawing is to be printed in colour.