




PROPOSED STREET SCENE M-M  
@ 1:100




PROPOSED STREET SCENE N-N  
@ 1:100

KEY PLAN NTS (M-M)

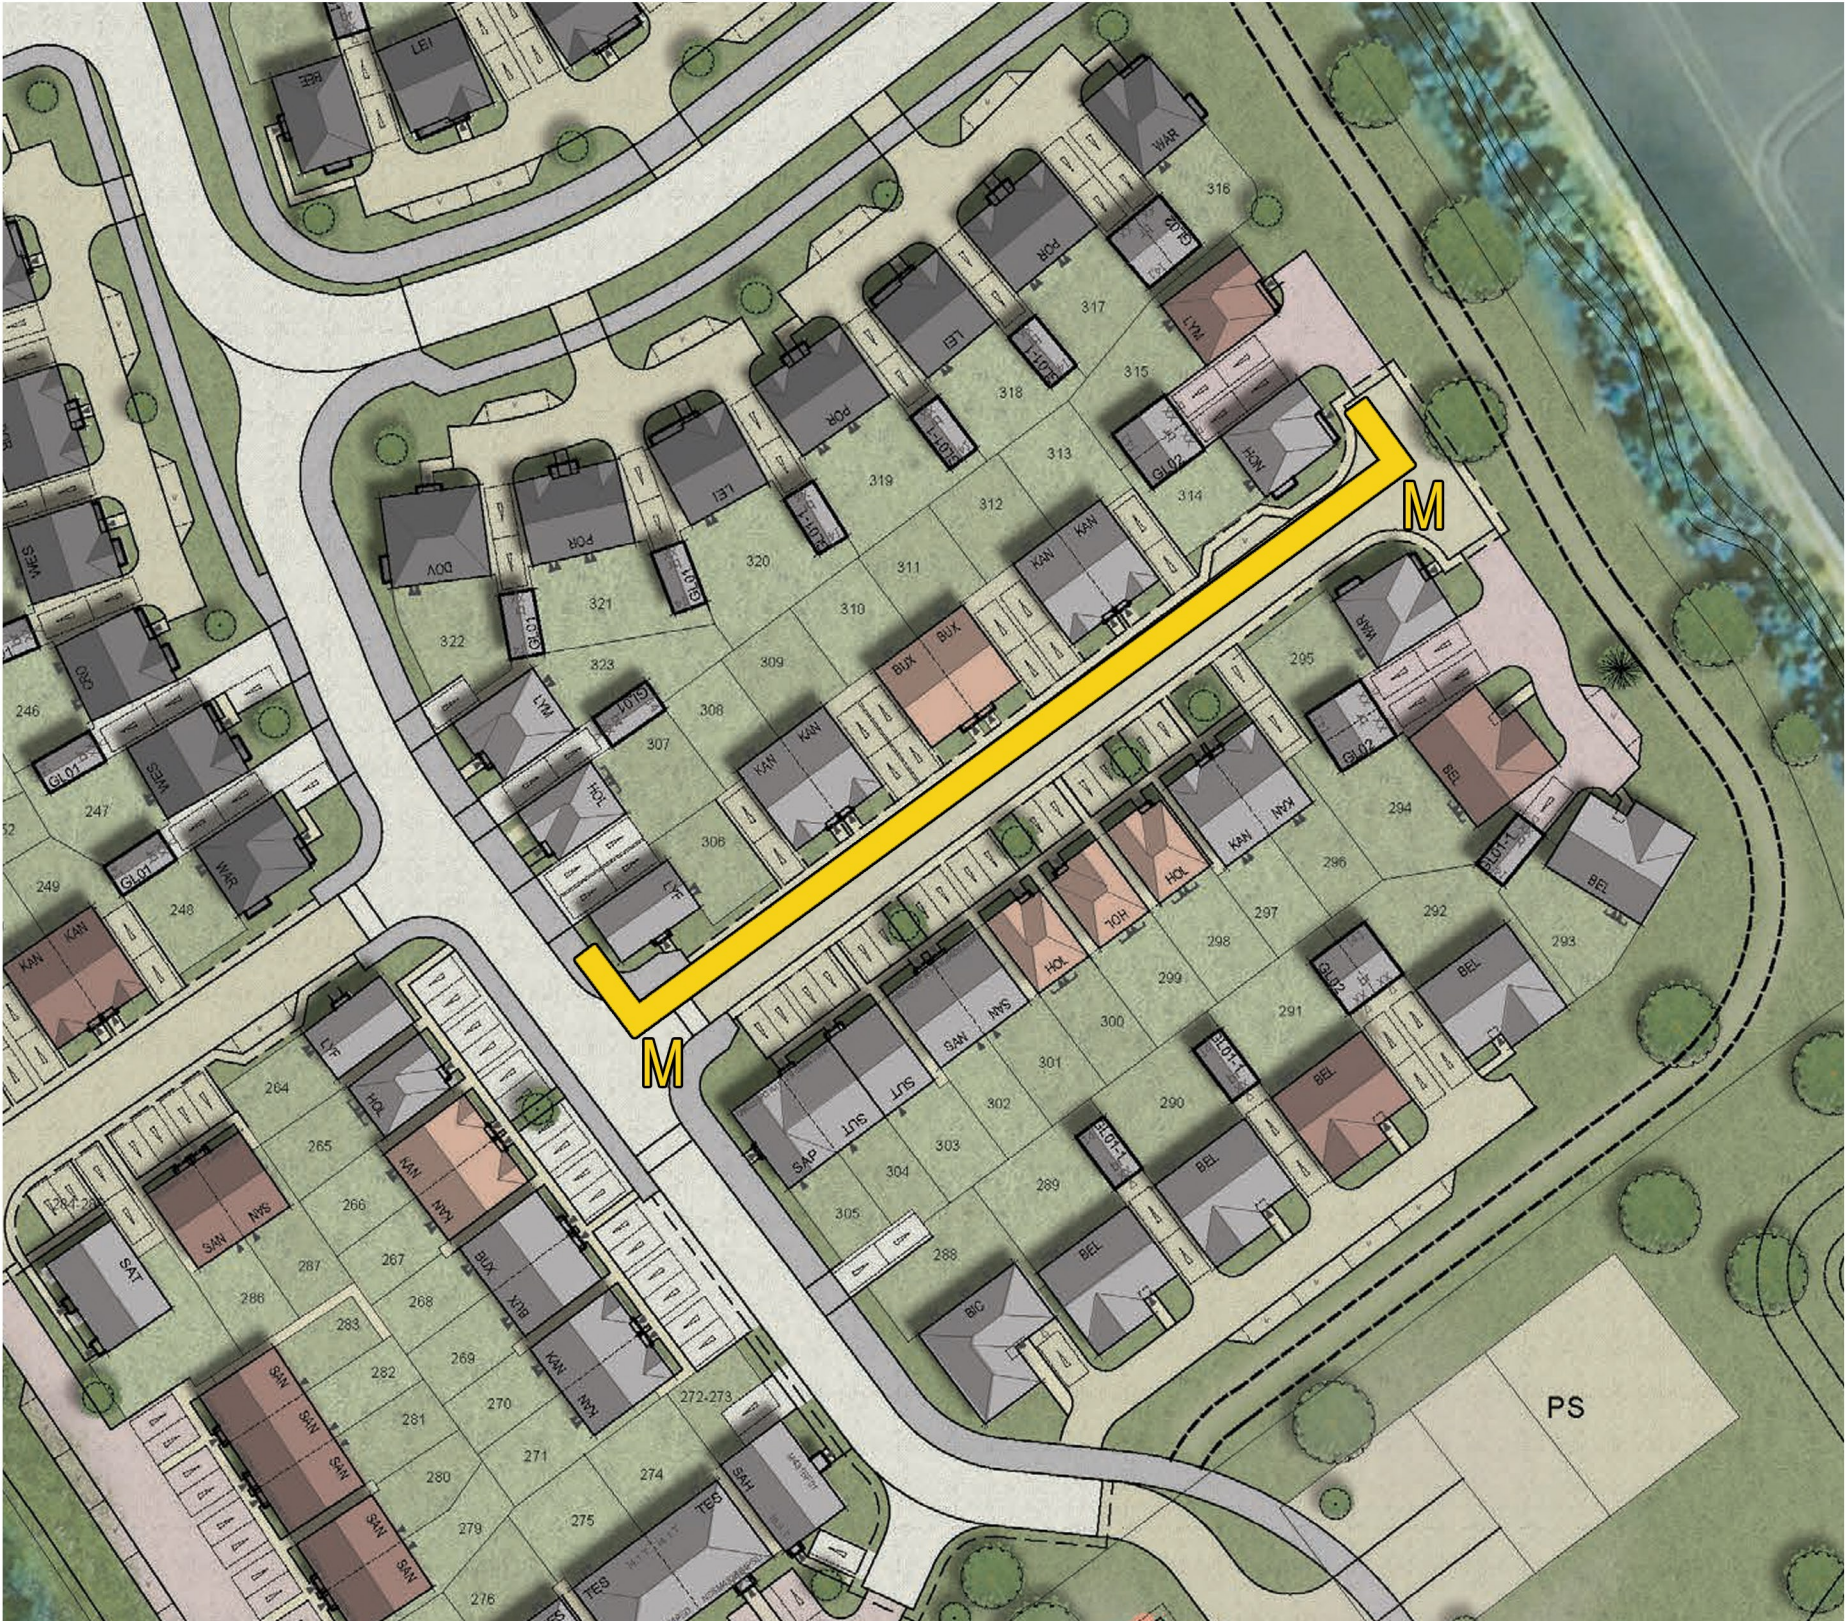

KEY PLAN NTS (N-N)

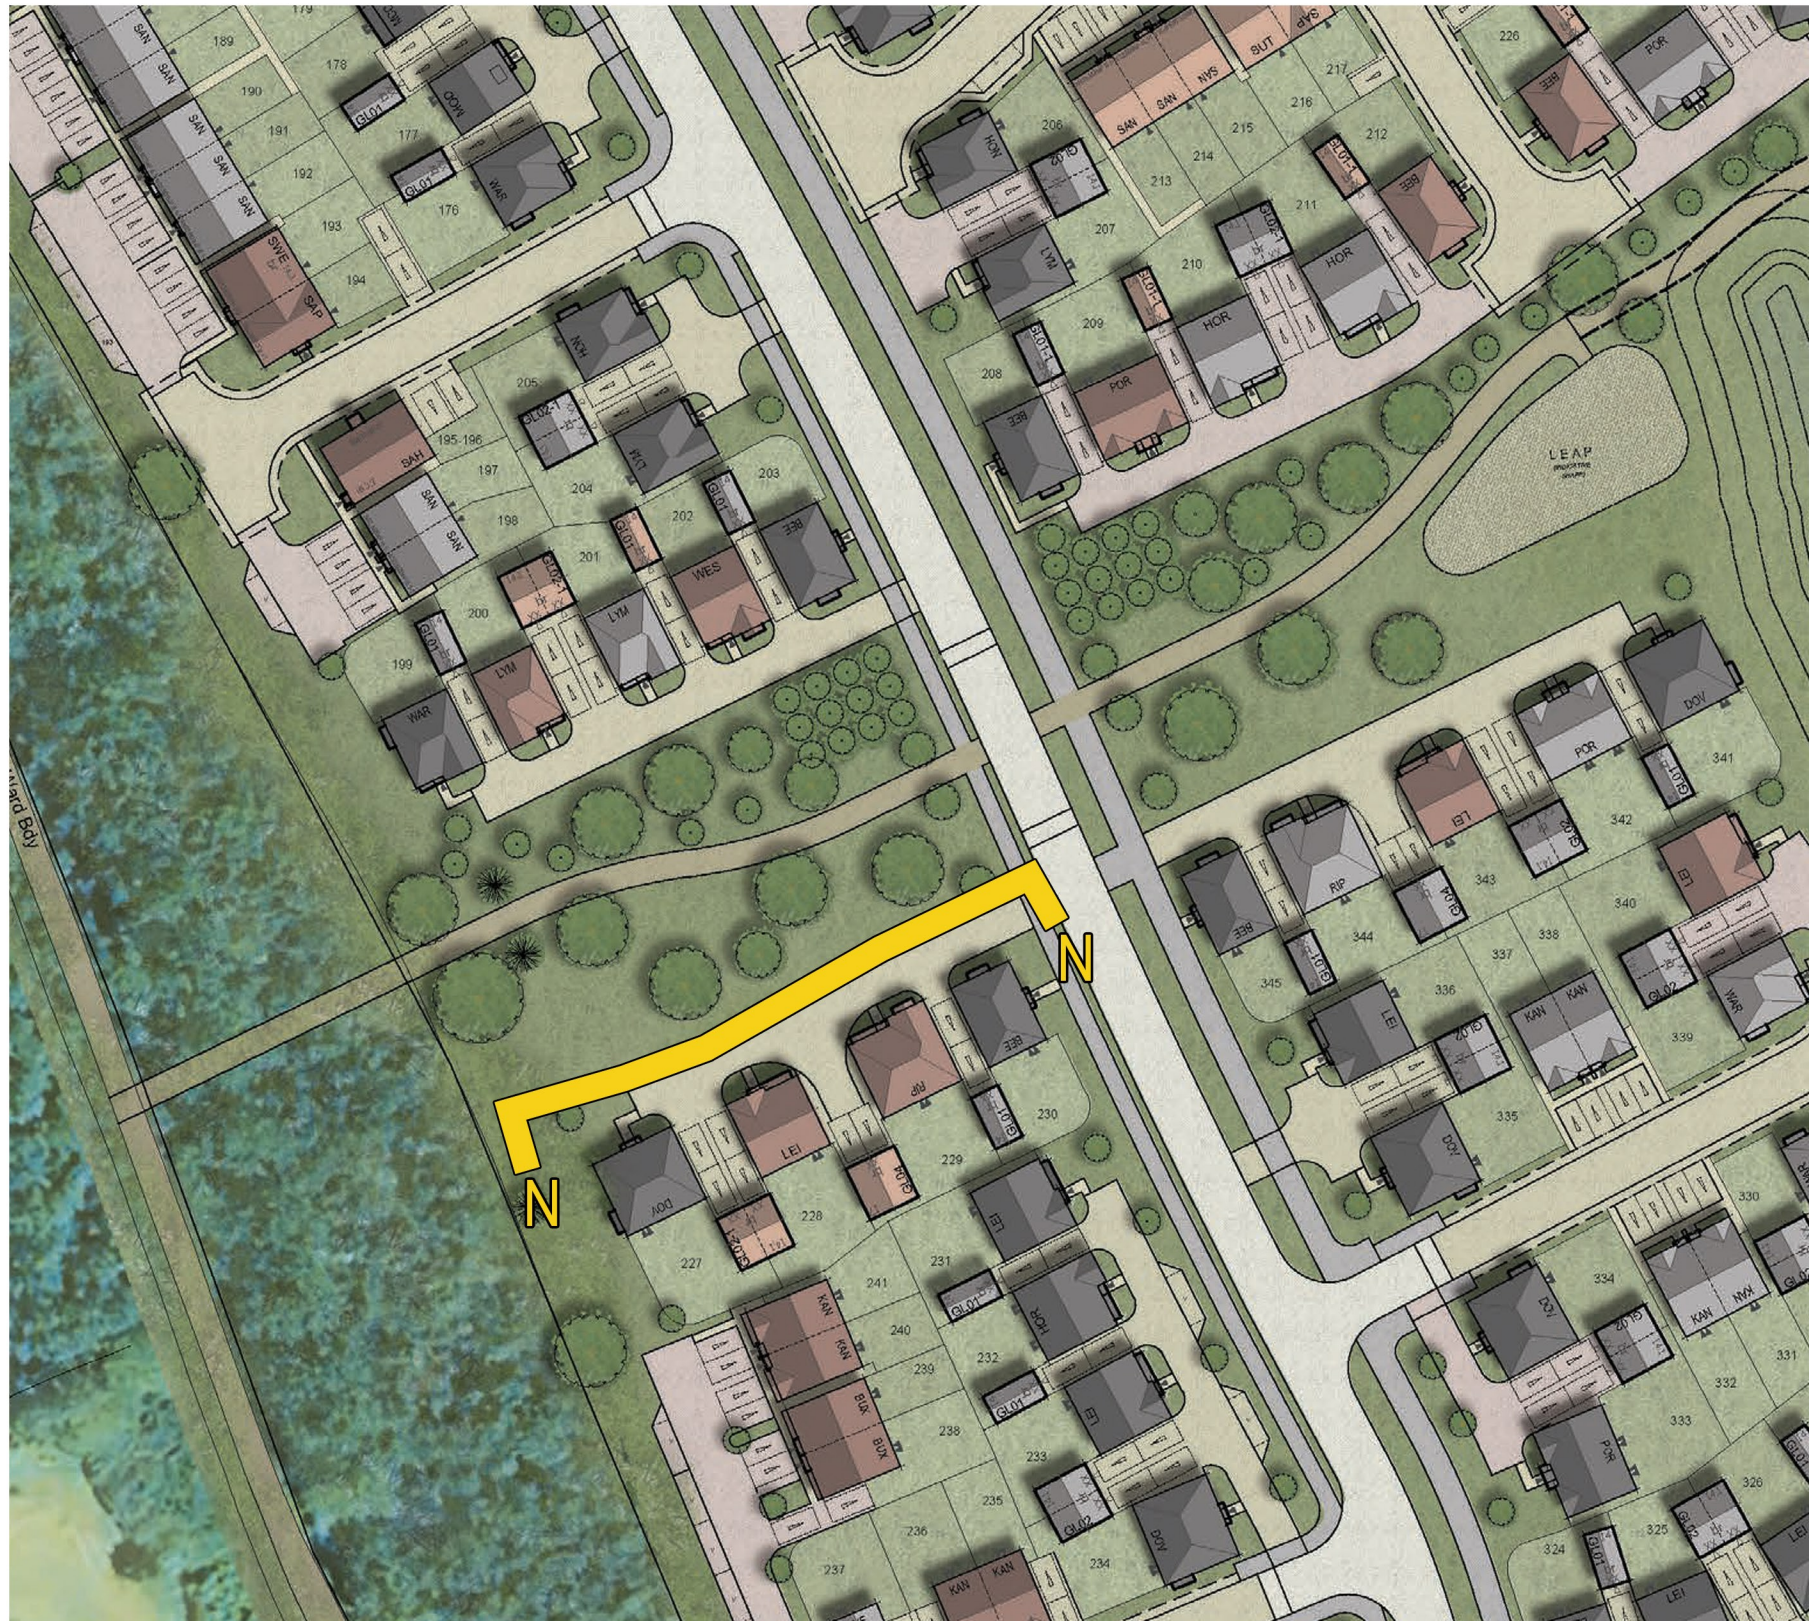

KEY PLAN NTS

