

PLAN

KEY



PLANTING PROPOSALS - but not restricted to:

PROPOSED TREES - Extra Heavy Standard						
Number	Abbreviation	Species	Girth	Height	Pot Size	Specification
3	LIRTU	Liriodendron tulipifera	14-16cm	40-450cm	45-BSL	Extra Heavy Standard: 5 brks: C: Clear Stem 175-200cm
3	PRYCAC	Pyrus calleryana 'Chanticleer'	14-16cm	40-450cm	45-BSL	Extra Heavy Standard: 5 brks: C: Clear Stem 175-200cm
2	QERO	Quercus robur	14-16cm	40-450cm	45-BSL	Extra Heavy Standard: 5 brks: 3x: RB: Clear Stem 175-200cm
10	SORARU	Sorbus aria 'Lutescens'	14-16cm	40-450cm	45-BSL	Extra Heavy Standard: 5 brks: C: Clear Stem 175-200cm
Total: 18						

[illegible]

PROPOSED TREES - Standard		Girth	Height	Pot Size	Standard
Number	Abbreviation/Species				
25	AMEBA Amelanchier 'Baileira'	8-10cm	250-300cm	Standard	3 brks. C. Clear Stem 150-170cm
26	UTUTU Urtica dioica 'jacquemontii'	8-10cm	250-300cm	Standard	3 brks. C. Clear Stem 150-170cm
14	MALEV Malus 'Evereste'	8-10cm	250-300cm	Standard	3 brks. C. Clear Stem 150-170cm
16	MBASP Malus baccata 'Pied Parade'	8-10cm	250-300cm	Standard	3 brks. C. Clear Stem 150-170cm
25	PRUSNG Prunus 'Snow Globe'	8-10cm	250-300cm	Standard	3 brks. C. Clear Stem 150-170cm
14	PYRSPAS Pyrus callidota 'Pendula'	8-10cm	250-300cm	Standard	3 brks. C. Clear Stem 150-170cm

CONIFERS				
Number	Abbreviation	Species	Height	Pot Size Specification
21 -	PINSY	<i>Pinus sylvestris</i>	150-175cm	3x: Leader with Laterals; RB
Total :21 -				

Number	Abbreviation	Species	Height	Diameter	Pot Size	Density	Specification
2220	ESCAP	Escallonia 'Apple Blossom'	40-60cm		5L	0.3ctr	Bushy; 5 brks: C
1656	ILEAQJT	Ilex aquifolium 'J.C. van Tol'	40-60cm		5-7.5L	0.3ctr	Leader with Laterals: C
434	LIGOV	Ligustrum ovalifolium	60-80cm		5L	0.3ctr	Branched: 7 brks
1175	OLEMA	Olearia macrodonta	40-60cm		5L	0.3ctr	Bushy; 6 brks: C

GROUP GROUND SHRUBS AND PERENNIAL PLANTS - Shrubs						
Number	Abbreviation	Species	Height	Diameter Pot	Size	Designation Specification
167	ACIL	<i>Acacia grandifolia</i>	30-40cm	5L	0.67C	Bushy 4 forks C
170	AJL-AR	<i>Aucuba japonica 'Rozanne'</i>	30-40cm	5L	0.67C	Bushy 4 forks C
174	BIJU	<i>Buddleja lindleyana</i>	30-40cm	5L	0.67C	Bushy 4 forks C
177	CA-CL	<i>Chaenactis Blue Moon</i>	30-40cm	5.7L	0.67C	Bushy 5 forks C
166	CH-PE	<i>Chrysanthemum Pearl</i>	40-60cm	7.5L	0.71C	Bushy 6 forks C
168	CH-TE	<i>Chrysanthemum</i>	40-60cm	7.5L	0.71C	Bushy 6 forks C
172	CH-TE	<i>Chrysanthemum</i>	40-60cm	7.5L	0.71C	Bushy 6 forks C
175	CISO	<i>Cissampelos</i>	40-60cm	7.5L	0.71C	Bushy 6 forks C
176	CISO	<i>Cissampelos</i>	40-60cm	7.5L	0.71C	Bushy 6 forks C
178	COBET	<i>Cornus florida 'Kelsey'</i>	30-40cm	5.7L	0.67C	Bushy 4 forks C
179	ELABU	<i>Eucalyptus x biononii 'L'wighi'</i>	30-40cm	5L	0.71C	Branched 4 forks C
180	ELABU	<i>Eucalyptus x biononii 'L'wighi'</i>	30-40cm	5L	0.71C	Branched 4 forks C
GROUND COVER SHRUBS AND PERENNIAL PLANTS - Grasses					
Number	Abbreviation	Species	Pot Size	Density	Specification
66 -	CAROSE	Carex oshimensis 'Evergold'	5L	0.7Ctr	Full Pot: C
281 -	STITEPT	Stipa tenuissima 'Pony Tails'	2L	0.45Ctr	Full Pot: C
Total :347 -					

NATIVE HEDGE MIX - Individual species to be planted together in groups of 3-7.						
NUMBER	Abbreviation	Species	Height	Pot Size	Density	Specification
3236	ACECAM	Acer campestre	60-80cm		0.3Cr Double Staggered at 0.3m offset*1	Transplant - seed raised: B
3238	CORSA	Cornus sanguinea	40-60cm		0.3Cr Double Staggered at 0.3m offset*1	Transplant - seed raised: B
3239	CORSA	Cornus avellana	40-60cm		0.3Cr Double Staggered at 0.3m offset*1	Transplant - seed raised: B
2428	CRAMON	Crataegus monogyna	40-60cm		0.3Cr Double Staggered at 0.3m offset*1	Transplant - seed raised: B
1621	PRUAV	Prunus avium	80-100cm		0.3Cr Double Staggered at 0.3m offset*1	Transplant - seed raised: B
1621	PRUSP	Prunus spinosa	40-60cm		0.3Cr Double Staggered at 0.3m offset*1	Transplant - seed raised: B
1621	SAUNI	Sambucus nigra	40-60cm		0.3Cr Double Staggered at 0.3m offset*1	Transplant - seed raised: B
Total: 16191						

WOODLAND MIX - Individual species to be planted together in groups of 37.				
Number	Abbreviation	Species	Height	Plot Size Density Specification
1155 -	ACECAM	Acer campestre	60-80cm	0.7Cr 1+1; Transplant - seed raised: B
1155 -	ALNGL	Alnus glutinosa	60-80cm	0.7Cr 1+1; Transplant - seed raised: B
579 -	BETPE	Betula pendula	60-80cm	0.7Cr 1+1; Transplant - seed raised: B
579 -	CARBET	Carpinus betulus	60-80cm	0.7Cr 1+1; Transplant - seed raised: B
579 -	MALSYLB	Malus sylvestris	60-80cm	0.7Cr 1+1; Transplant - seed raised: B
867 -	PRUPA	Prunus padus	60-80cm	0.7Cr 1+1; Transplant - seed raised: B
867 -	SORAR	Sorbus aria	60-80cm	0.7Cr 1+1; Transplant - seed raised: B
Total 5781				

AMENITY MIX - Individual species to be planted together in groups of 3-7.						
Number	Abbreviation	Species	Height	Pot Size	Density	Specification
253 -	EUEU	Euroymus europaeus	40-60cm	2L	0.5Cr	Branched: 4 brks
162 -	PRSP	Prunus spinosa	60-80cm	3L	0.5Cr	Branched: 5 brks
102 -	ROSCA	Rosa Canina	40-60cm	3L	0.5Cr	Branched: 5 brks
102 -	SAMNI	Sambucus nigra	40-60cm	3L	0.5Cr	Branched: 5 brks
253 -	VIBLA	Viburnum lantana	40-60cm	3L	0.5Cr	Branched: 4 brks
152 -	VIBOP	Viburnum opulus	40-60cm	3L	0.5Cr	Branched: 4 brks
Total :1014 -						

SENSORY MIX - individual species to be planted together in groups of 3's				
Number	Abbreviation	Species	Height	Pot Size/Density Specification
10	BERCO	<i>Sergenia cordifolia</i>	60-80cm	5L Full Pot: C
14	BUDDA	<i>Buddleia davidii</i>	60-80cm	5L Branched; 5 brks: C
21	HEMBB	<i>Hebe Middomer Beauty</i>	40-60cm	5L Bushy; 3 brks: C
14	LAVAN	<i>Lavandula angustifolia</i>	39-49cm	5L Branched; 5 brks: C
21	PHYFLP	<i>Phytolacca flexuosa</i>	100-150cm	10-15L Several Shoots; 10 brks: C
21	PRJLAE	<i>Prunus laurocerasus Ethra</i>	60-80cm	10L Bushy; 5 brks: C
14	ROSCOFM	<i>Rosa 'Mrs. J. B. Macquardt'</i>	40-60cm	5L Branched; 5 brks: C
10	STABY	<i>Stachys byzantina</i>		5-7.5L Full Pot: C
10	STIGI	<i>Stipa gigantea</i>		5-7.5L Full Pot: C
Total: 146				

MARGINAL MIX - Individual species to be planted together in groups of 5 minimum in nutrient poor soil.


Number	Abbreviation Species	Pot Size	Density Specification
1553 -	FLUL	Filipendula ulmaria	50cc min. 0.45CR Plug
1553 -	GEUR1	Geum rivale	50cc min. 0.45CR Plug
1553 -	IRIP5	Iris pseudacorus	50cc min. 0.45CR Plug
1553 -	QEN4	Menhita aquatica	50cc min. 0.45CR Plug

TOTAL: 6212 -

POND EDGE MIX - Individual species to be planted together in groups of 5 minimum in nutrient poor soil.			
Number	Abbreviation/Species	Pot	Pot Size/Density Specification
1539	CORALA	2L	0.45Ctr Branched 2 brks
1539	CORALVH	2L	0.45Ctr Branched 2 brks
1539	CORALS	2L	0.45Ctr Branched 2 brks
1539	MHSAU	2L	0.45Ctr Full Pot. C
1539	PHRAU	2L	0.45Ctr Full Pot. C
Total :7695 -			

**TREE LOCATIONS TBC UPON DETAILED
LIGHTING AND HIGHWAYS ADOPTION PLANS**

INDICATIVE THUMBNAILS

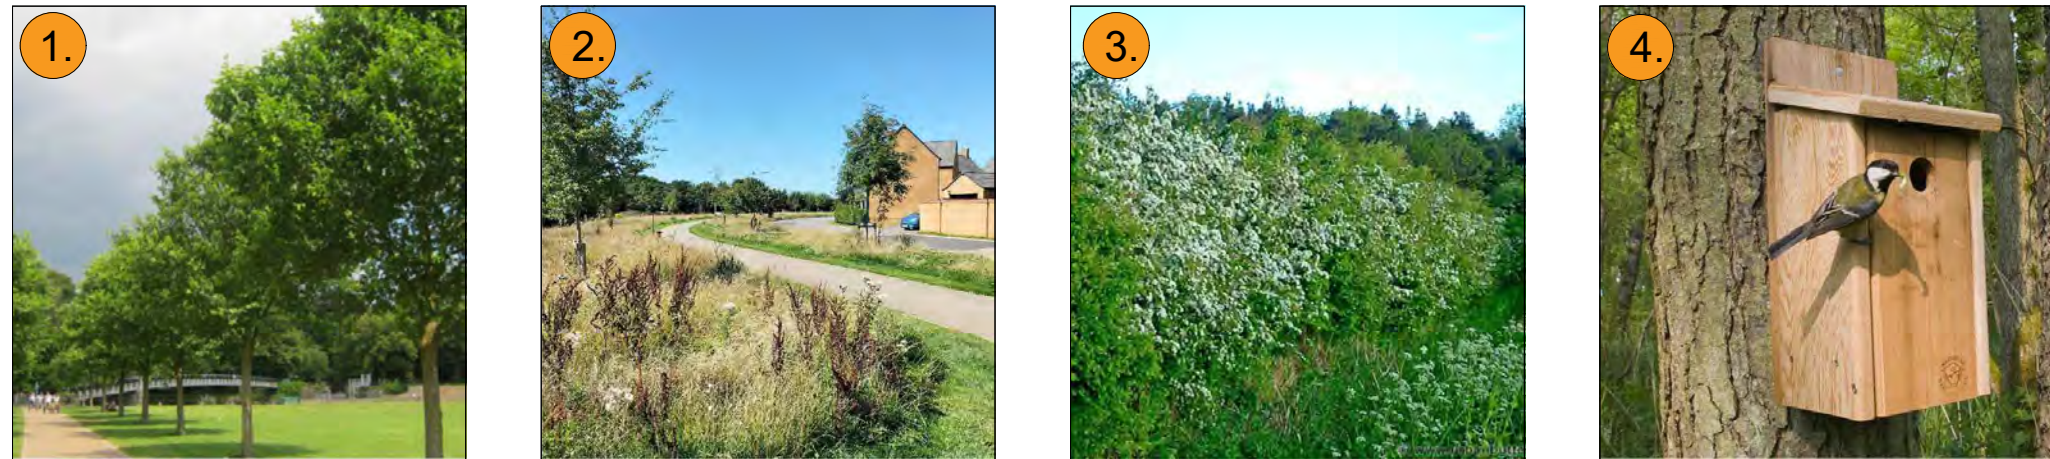

Corridor of tree planting and native species through the central open space creates habitats for bats and other wildlife.

Proposed native trees either individually or in groups to enhance the public open space, with feature trees used to aid wayfinding.

Native species-rich hedgerow structure with standard trees will enhance the site by providing a valuable ecological corridor, as well as natural screening and aesthetic appeal.

Bee bricks, bird and bat boxes, log piles and hedgehog permeable fencing will provide habitat opportunities.



Native structural tree and shrub buffer mixes will enhance biodiversity and existing green infrastructure of the site.


Proposed play areas will provide exciting and imaginative play experiences, and an area for sport.

Wildflower grassland will be used in amenity areas to increase plant diversity, and act as a nectar source for invertebrates.

Allotment space to be provided to allow the local community to engage with nature and become more sustainable.

Flowering lawn areas will contribute to biodiversity, creating species rich habitats and enhanced green infrastructure for residence.

'Play of the way' from raw materials such as boulders, link pathways and provide play experiences across the site.

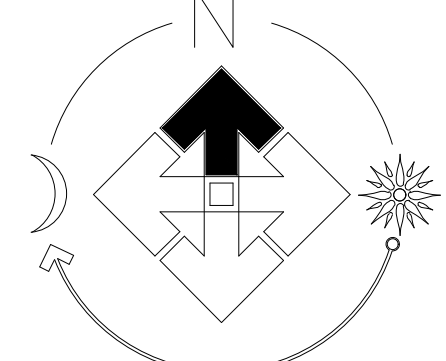

Revision	Date
A	19.03.25
B	24.03.25
C	25.04.25
D	29.04.25
E	13.06.25
F	08.10.25

Job.	Great Wilsey Park, Haverhill Parcels A9, A14, A15, B2, E2
Title.	Landscape Concept

Scale: 1:1000 A0	Drawn: EP
Date: March 2025	Checked: PmJ

THIS DRAWING AND THE BUILDING WORKS DEPICTED ARE THE COPYRIGHT OF JLS CONSULTING SERVICES LIMITED AND MAY NOT BE REPRODUCED OR AMENDED EXCEPT BY WRITTEN PERMISSION. NO LIABILITY WILL BE ACCEPTED FOR AMENDMENTS MADE BY OTHER PERSONS

BLOOR HOMES
J S BLOOR (SERVICES) LIMITED
ASHBY ROAD, MEASHAM, SWADLINCOTE,
DERBYSHIRE DE12 7JP
TELEPHONE 01530 270100 FACSIMILE 01530 272006

Drawing No. EA232-LS-001F

GREAT WILSEY PARK