

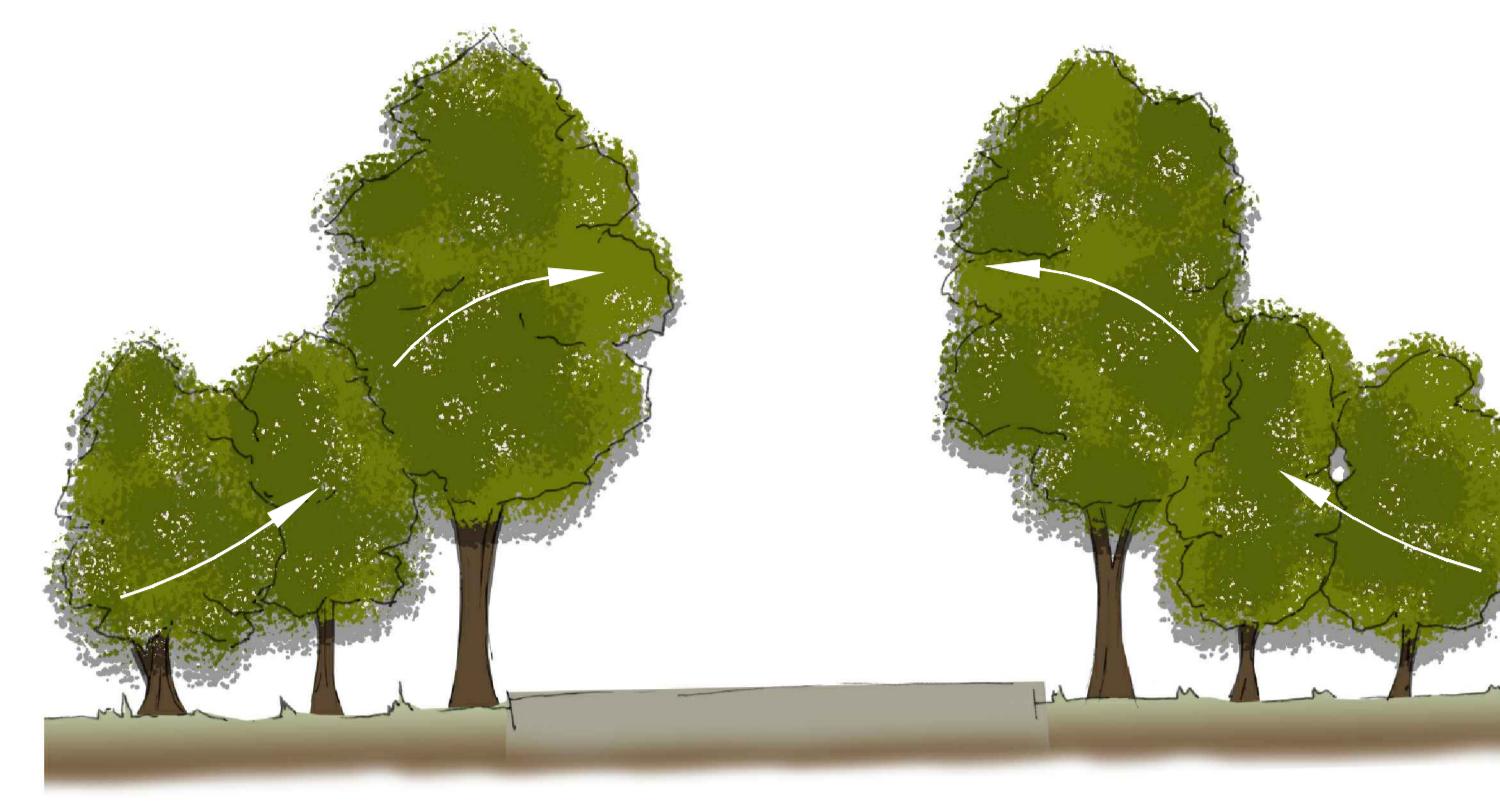



A

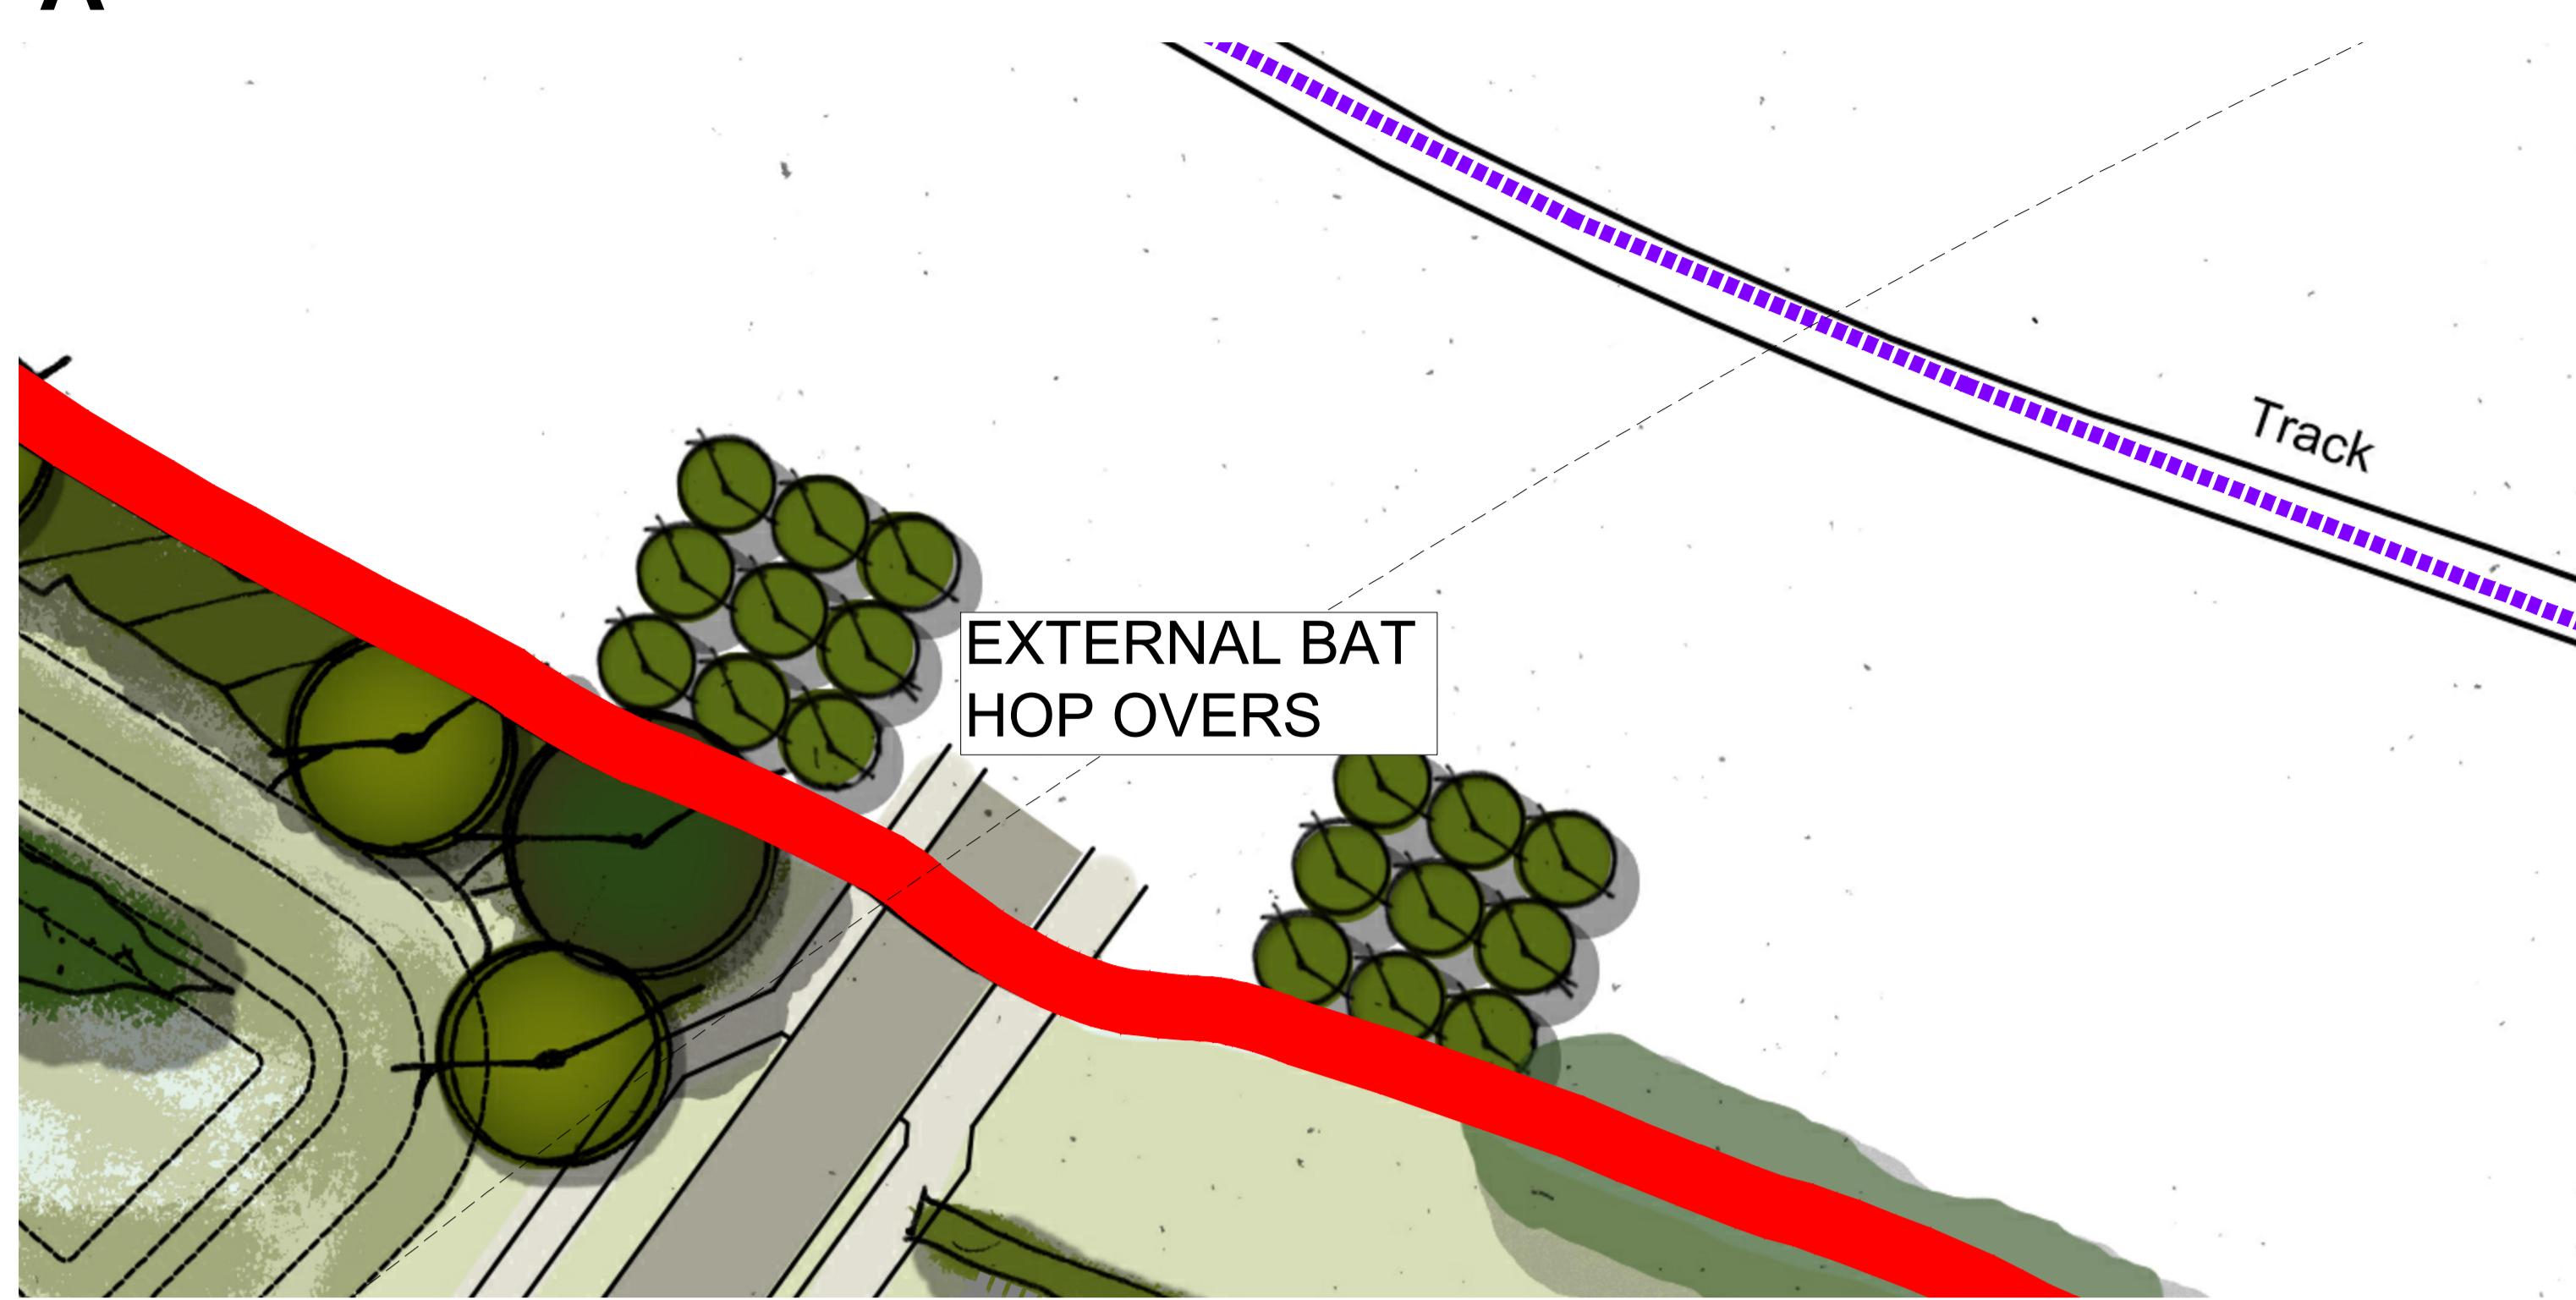


B

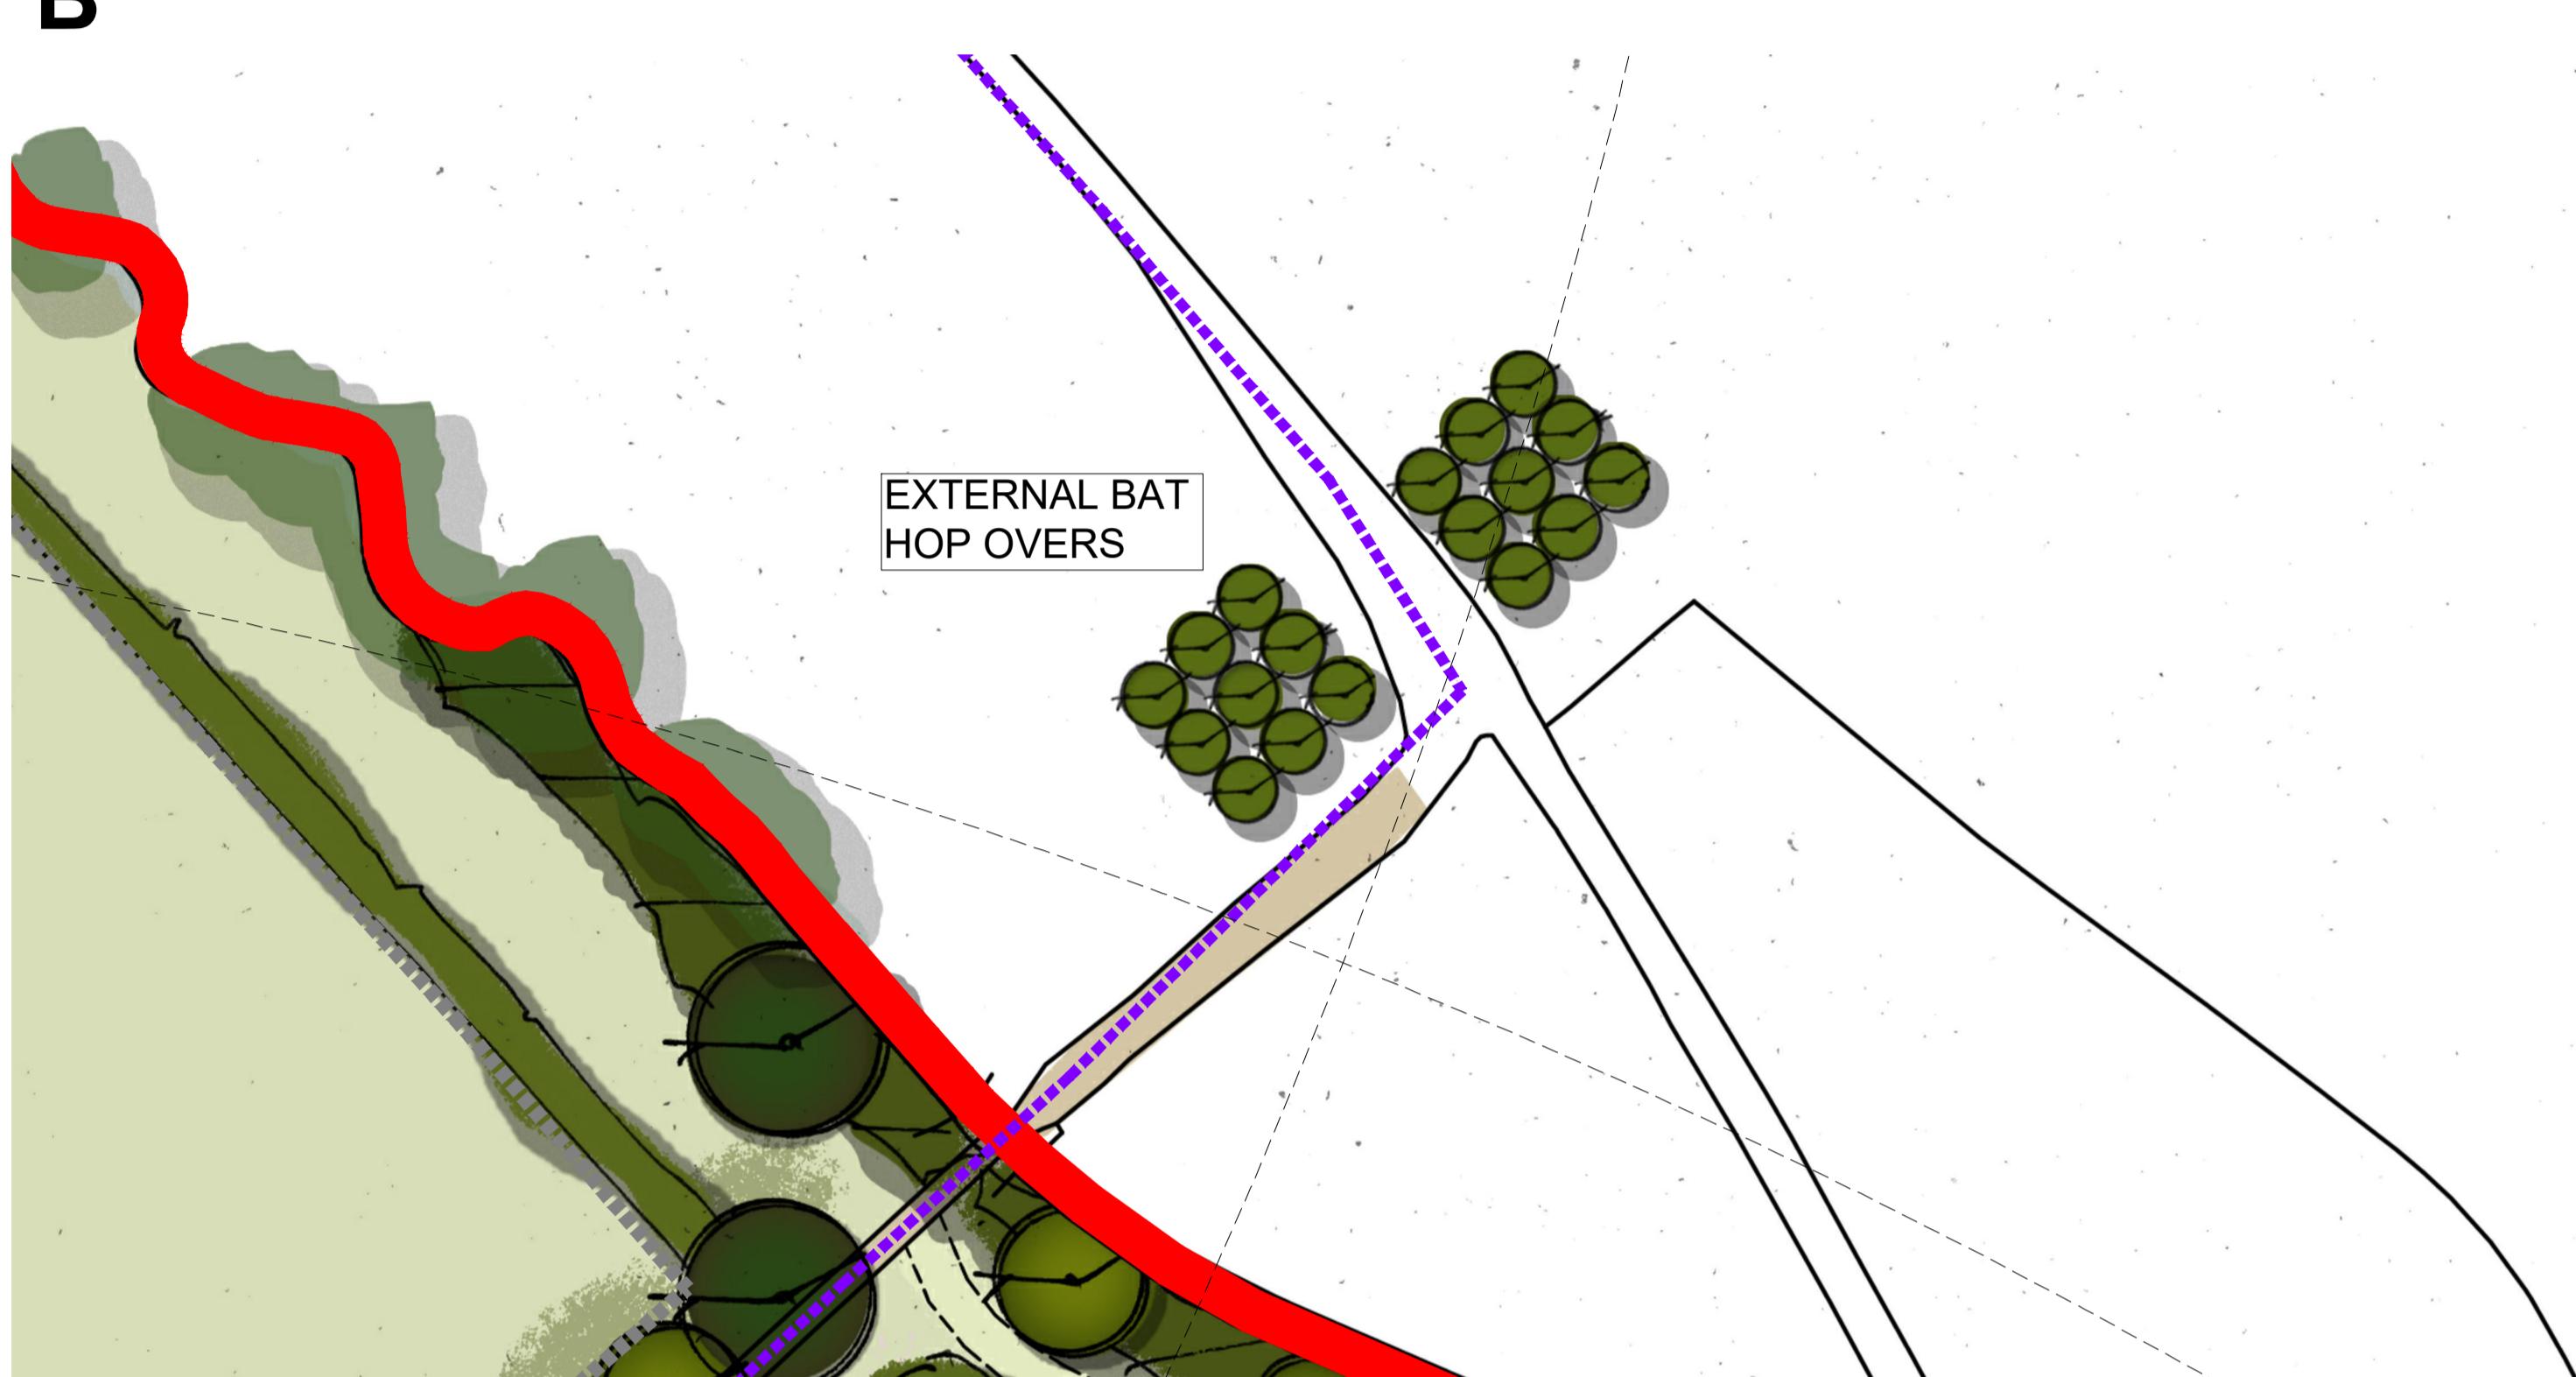



KEYPLAN (NTS)

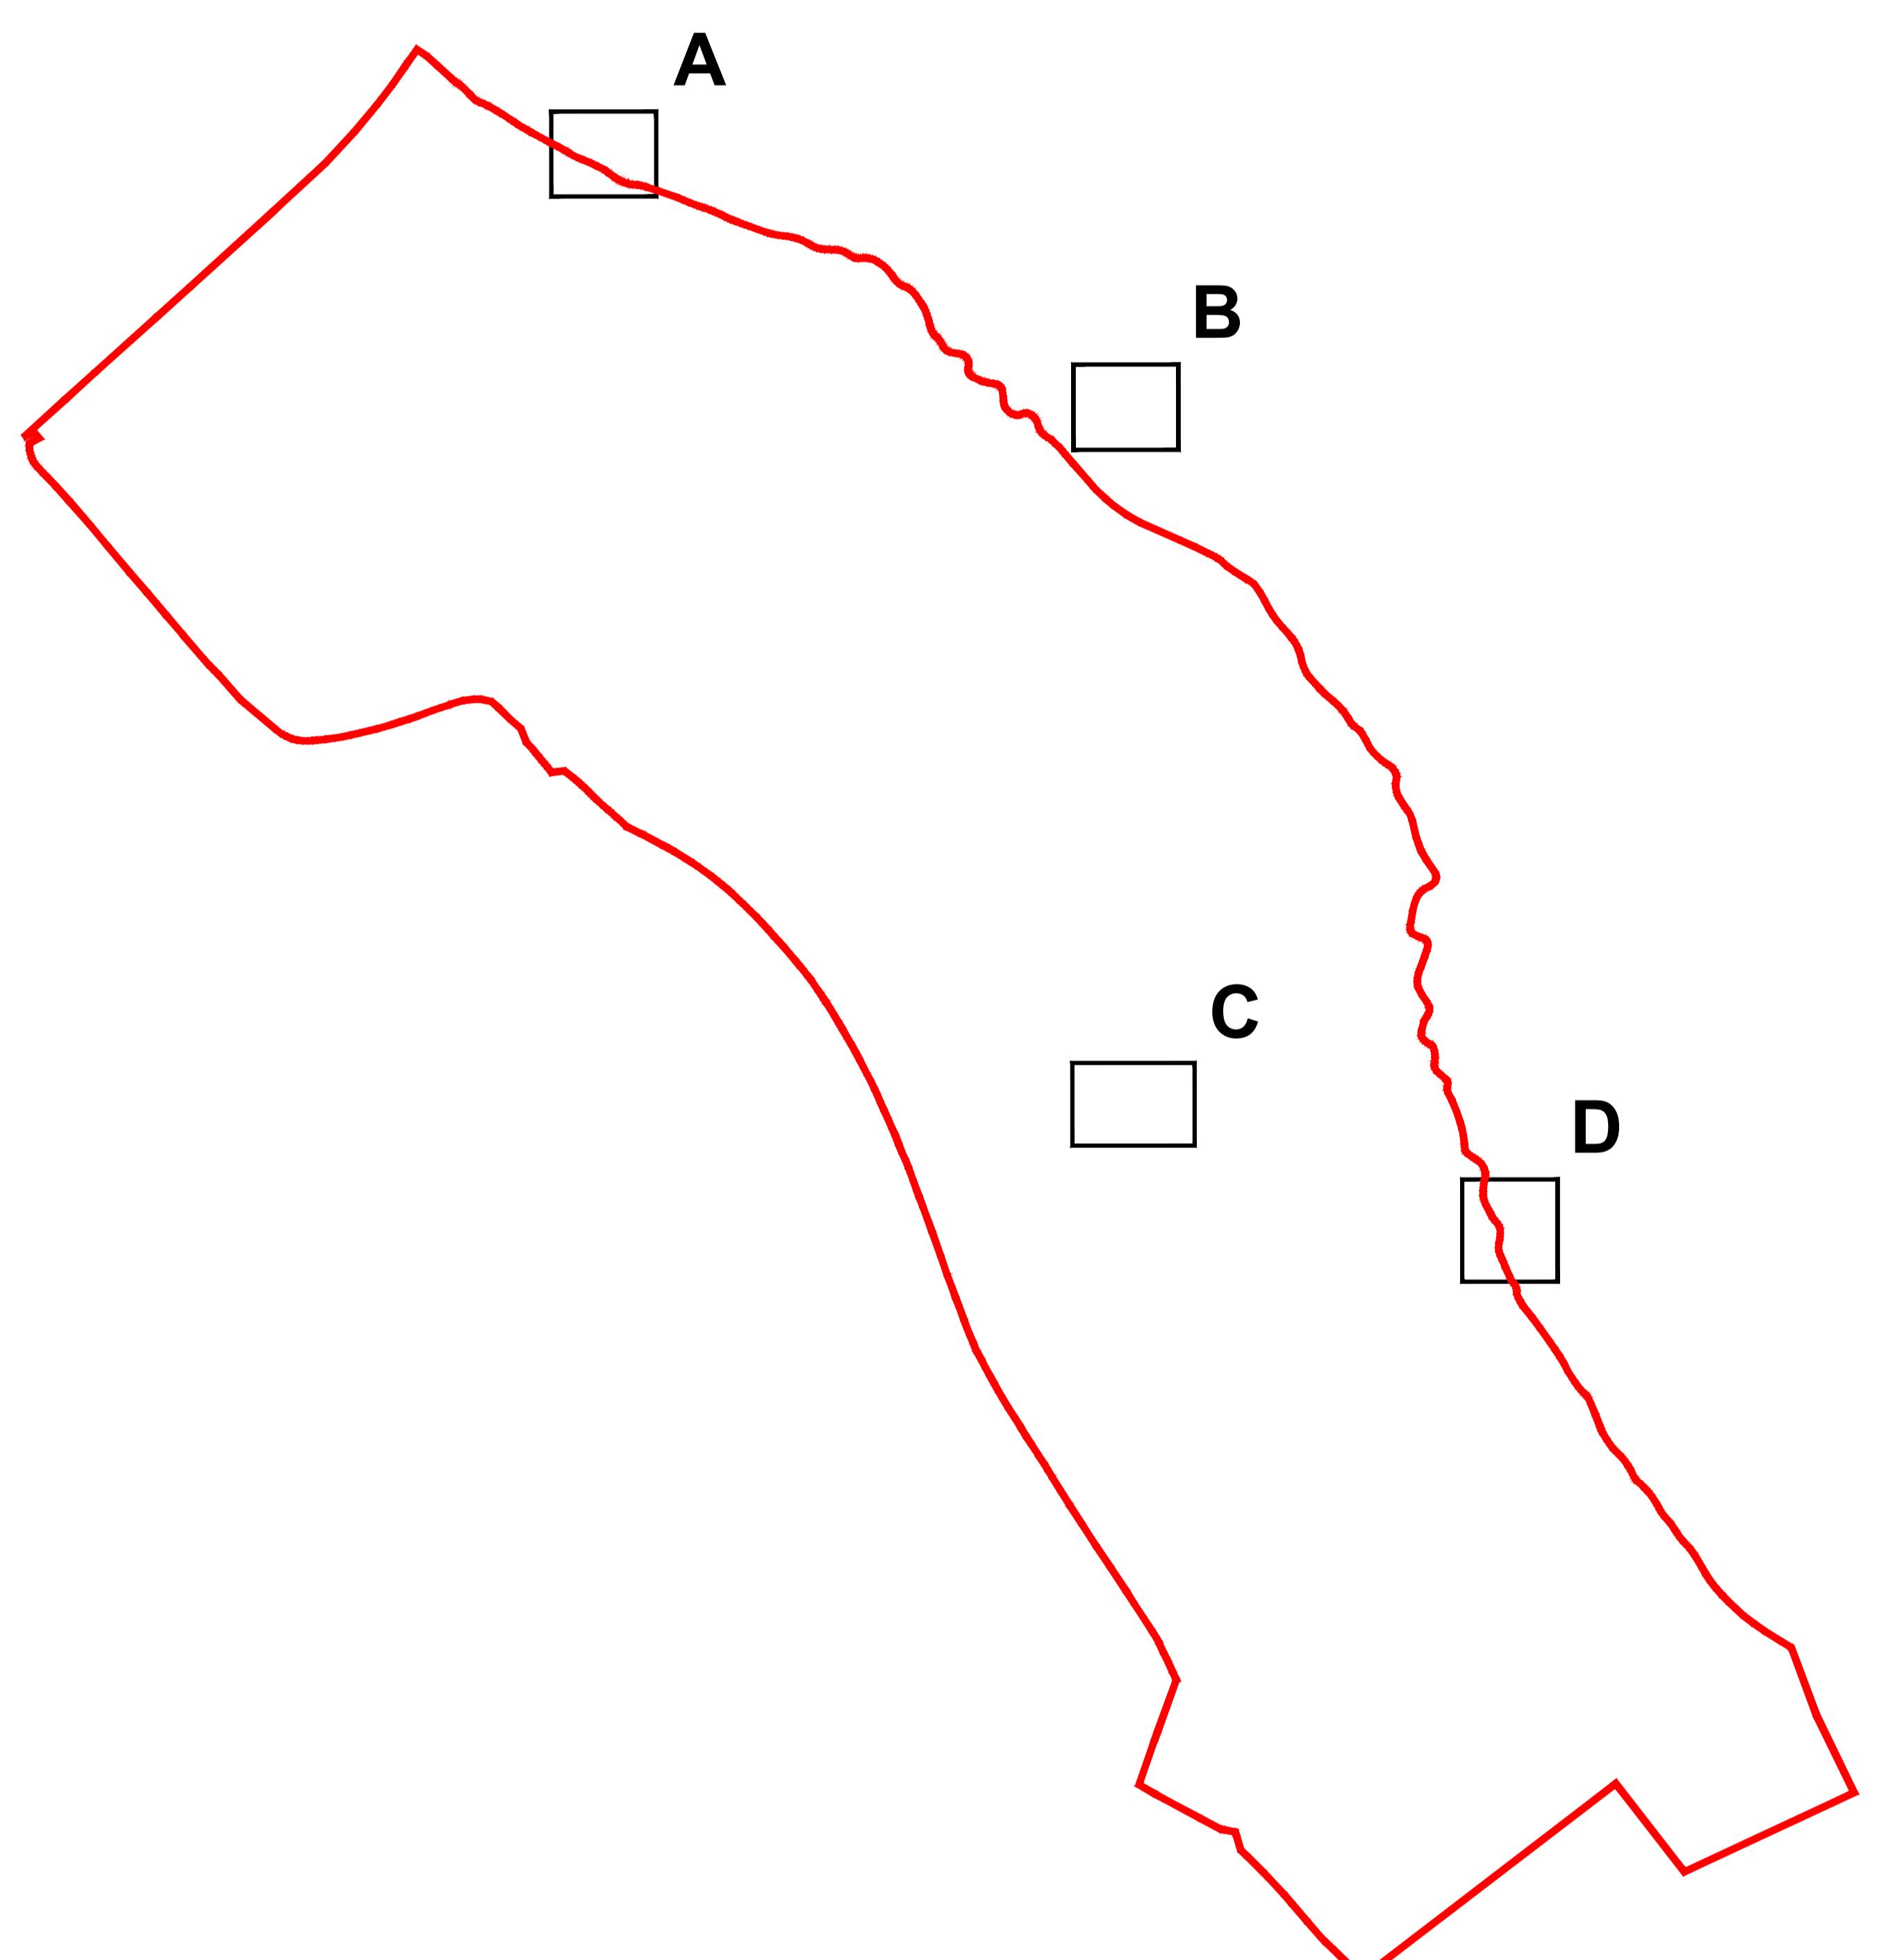

C

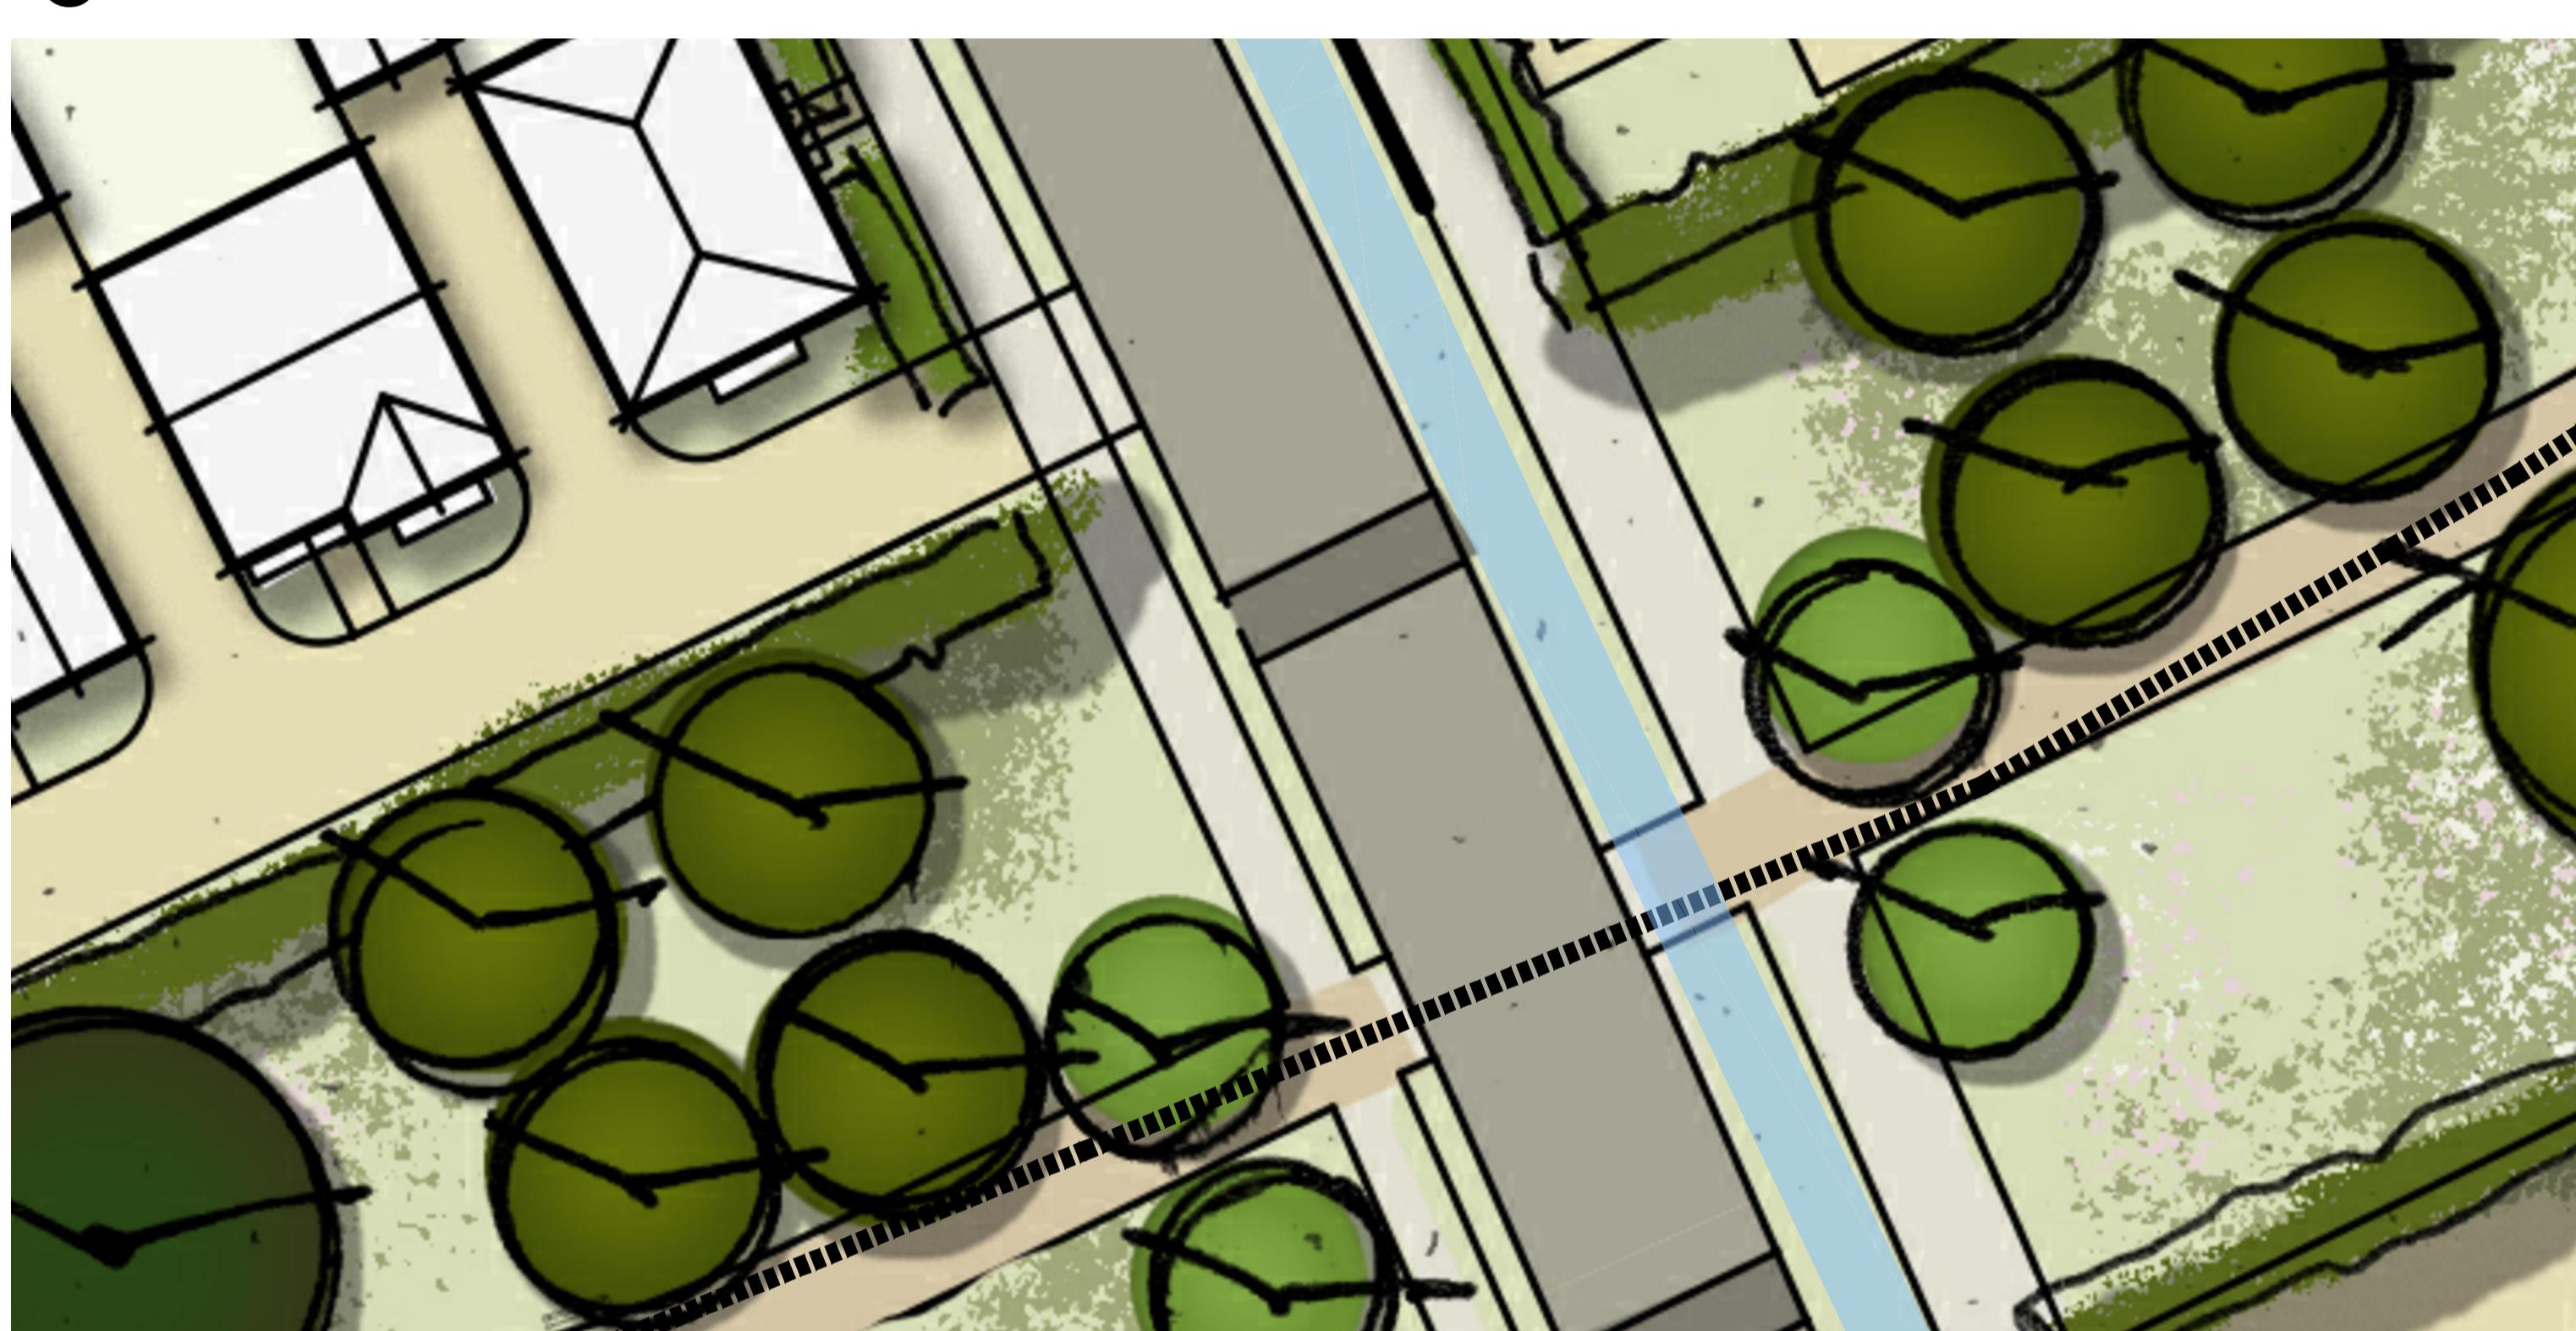

D

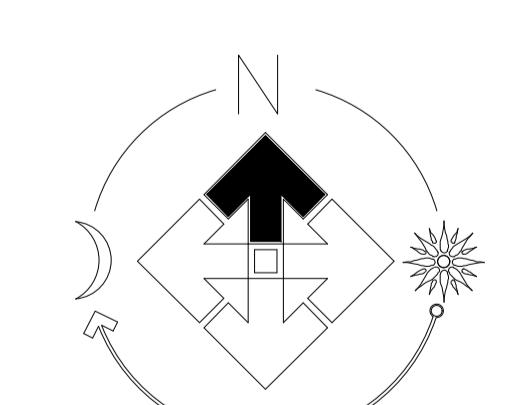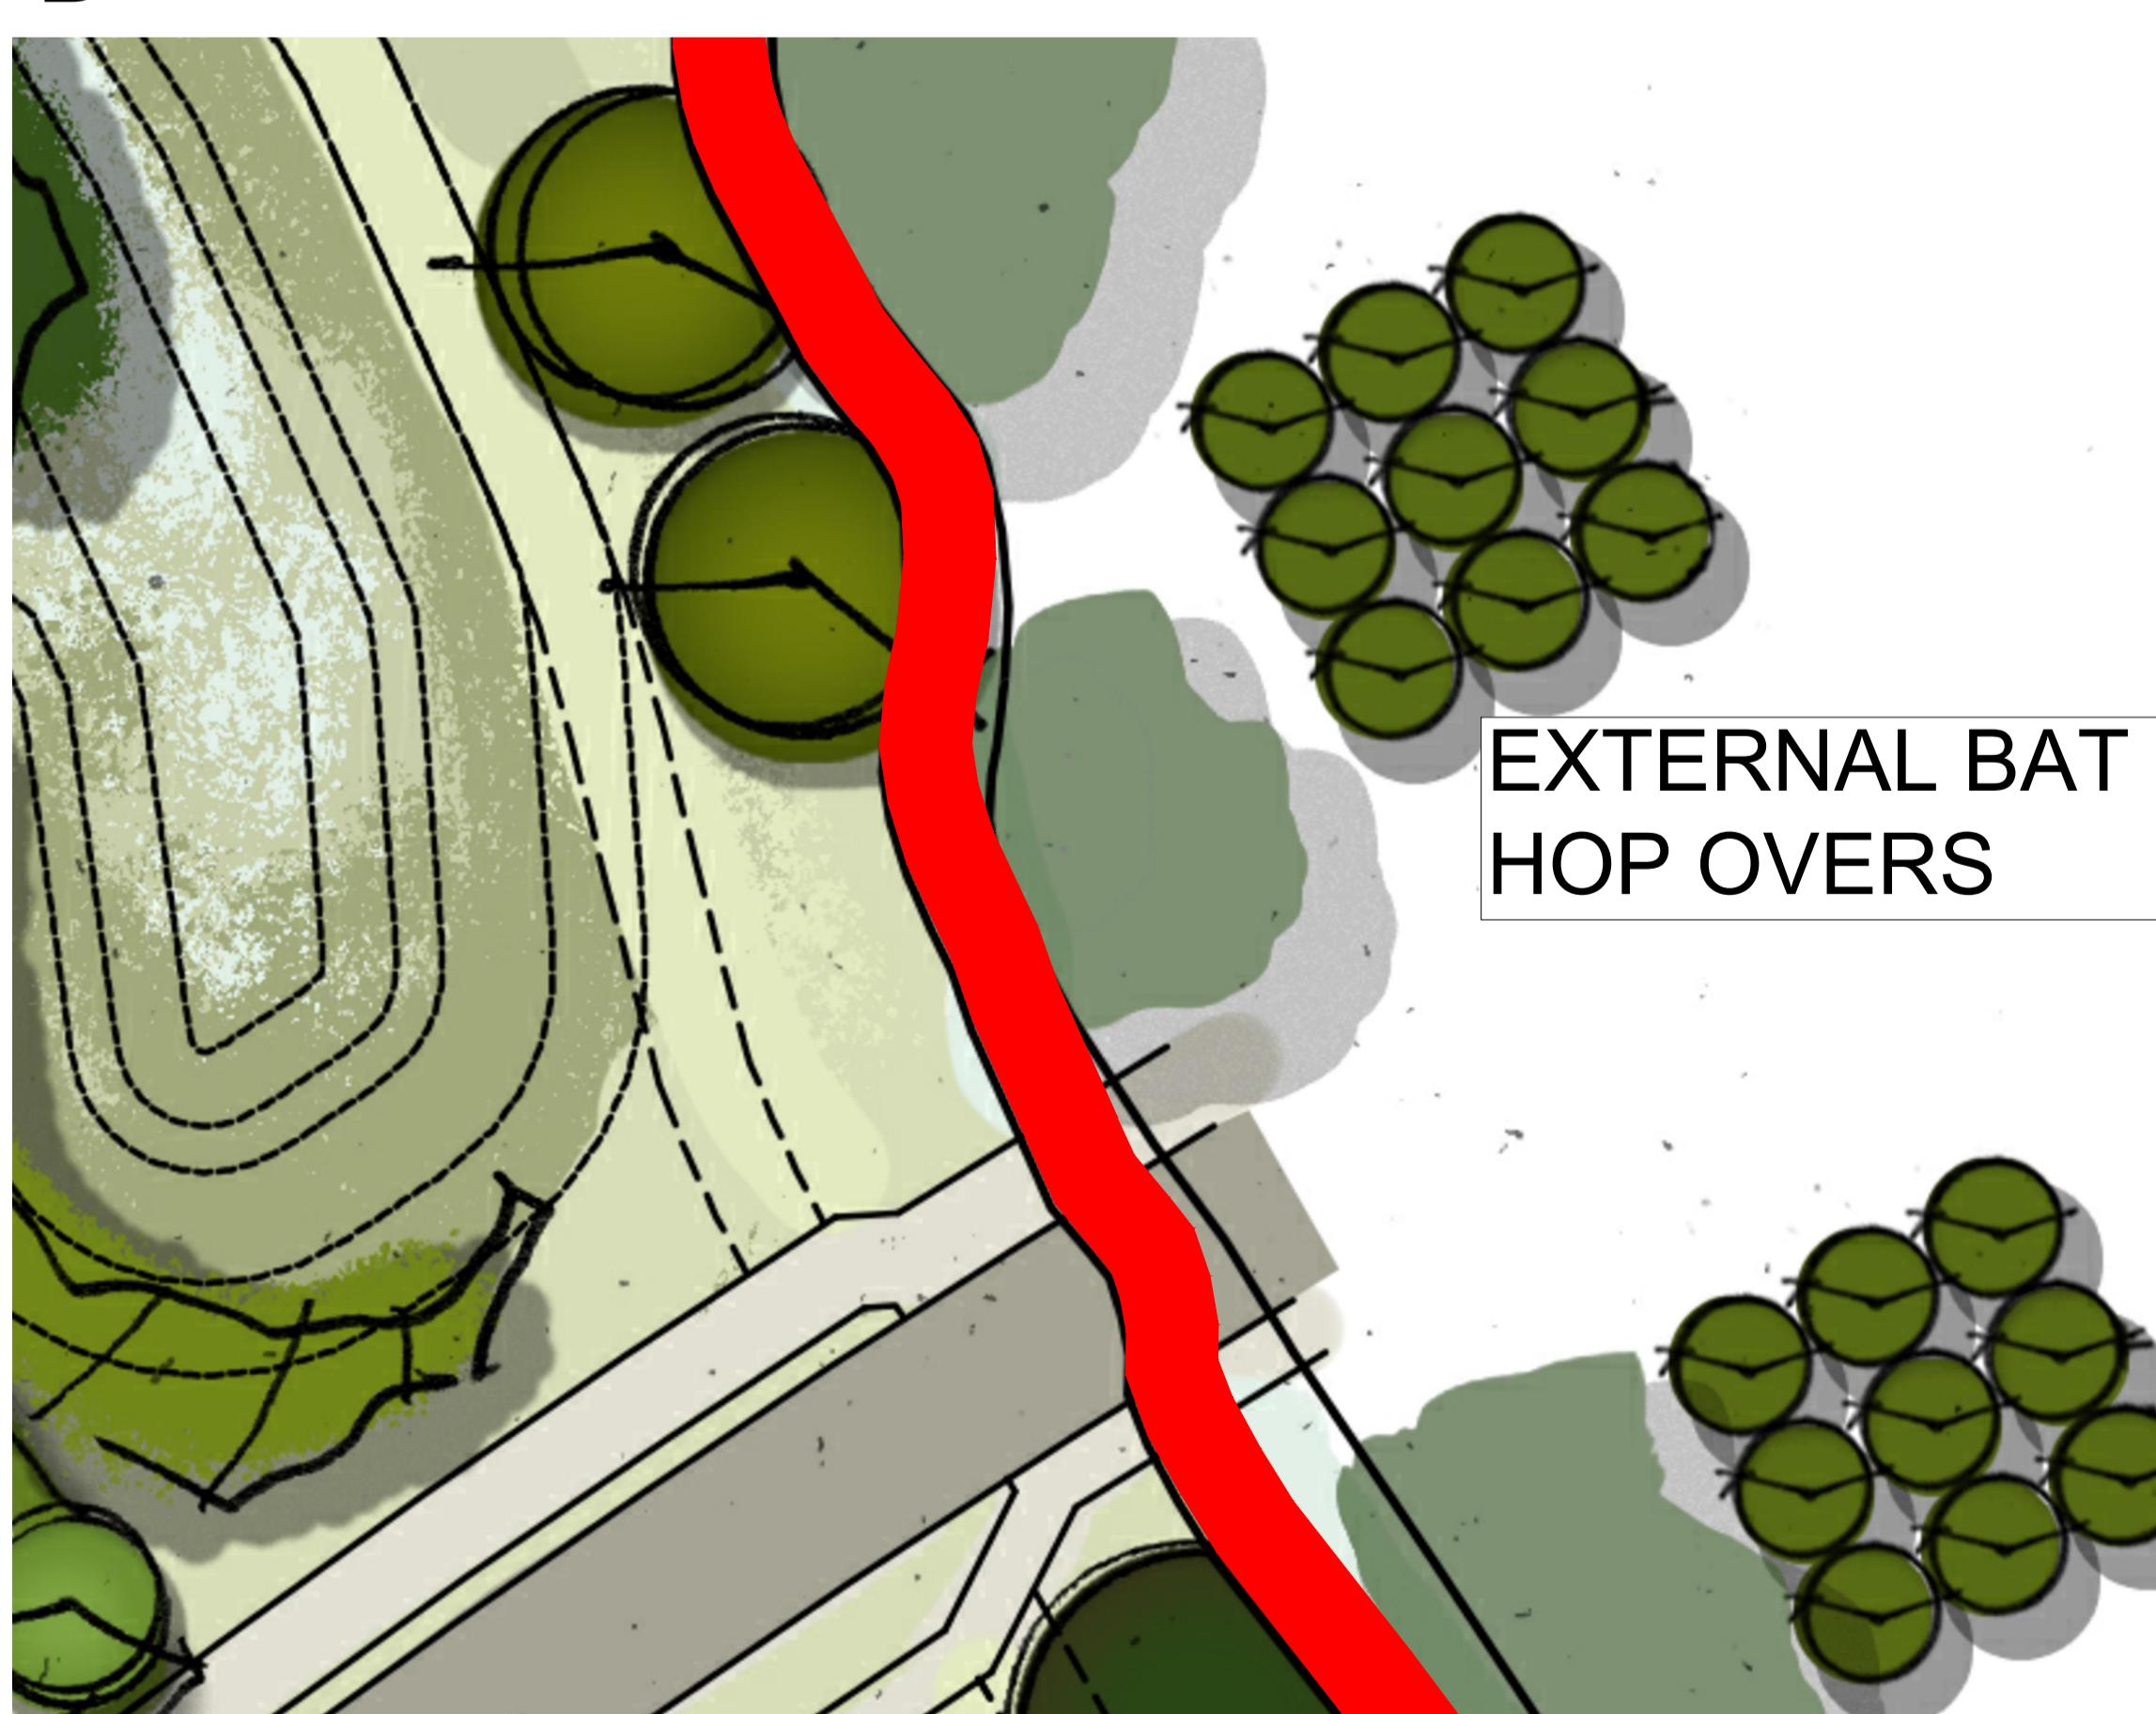

Revision	A	Date	16.06.25
Red line boundary updated			
Job:			Great Wilsey Park, Haverhill Parcels A9, A14, A15, B2, E2
Title:			Bat Hop over link
Scale:	1:200 @A0	Drawn:	EP
Date:	Jan 2025	Checked:	PrmJ

THIS DRAWING AND THE BUILDING WORKS DEPICTED ARE THE COPYRIGHT OF JS BLOOR (SERVICES) LIMITED. UNauthorised copying or distribution is prohibited except by written permission. NO LIABILITY WILL BE ACCEPTED FOR AMENDMENTS MADE BY OTHER PERSONS.



# GREAT WILSEY PARK

Drawing No. EA232-LS-100A