




PROPOSED STREET SCENE B-B
@1:100




PROPOSED STREET SCENE C-C
@1:100

KEY PLAN NTS (B-B)

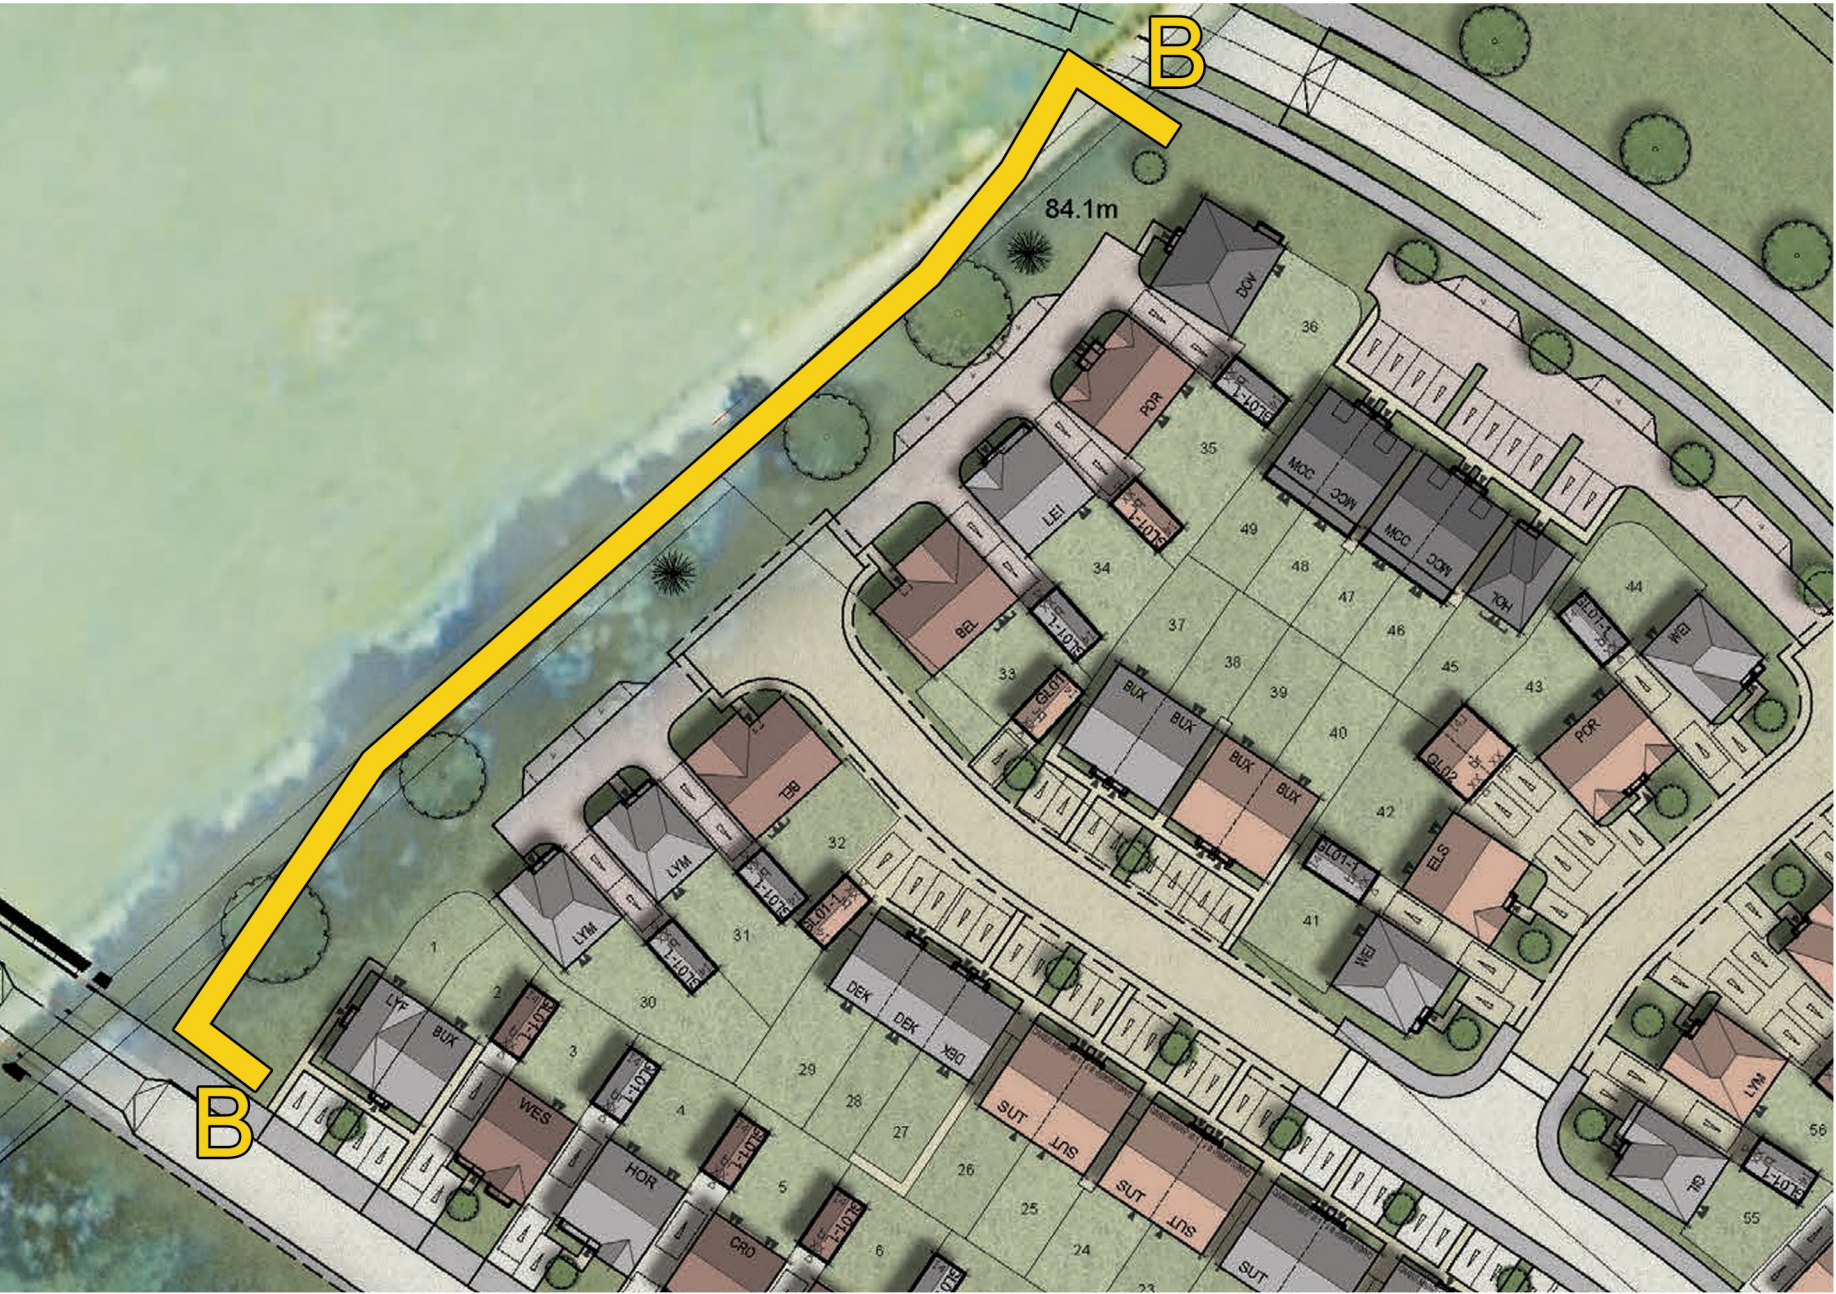

KEY PLAN NTS (C-C)

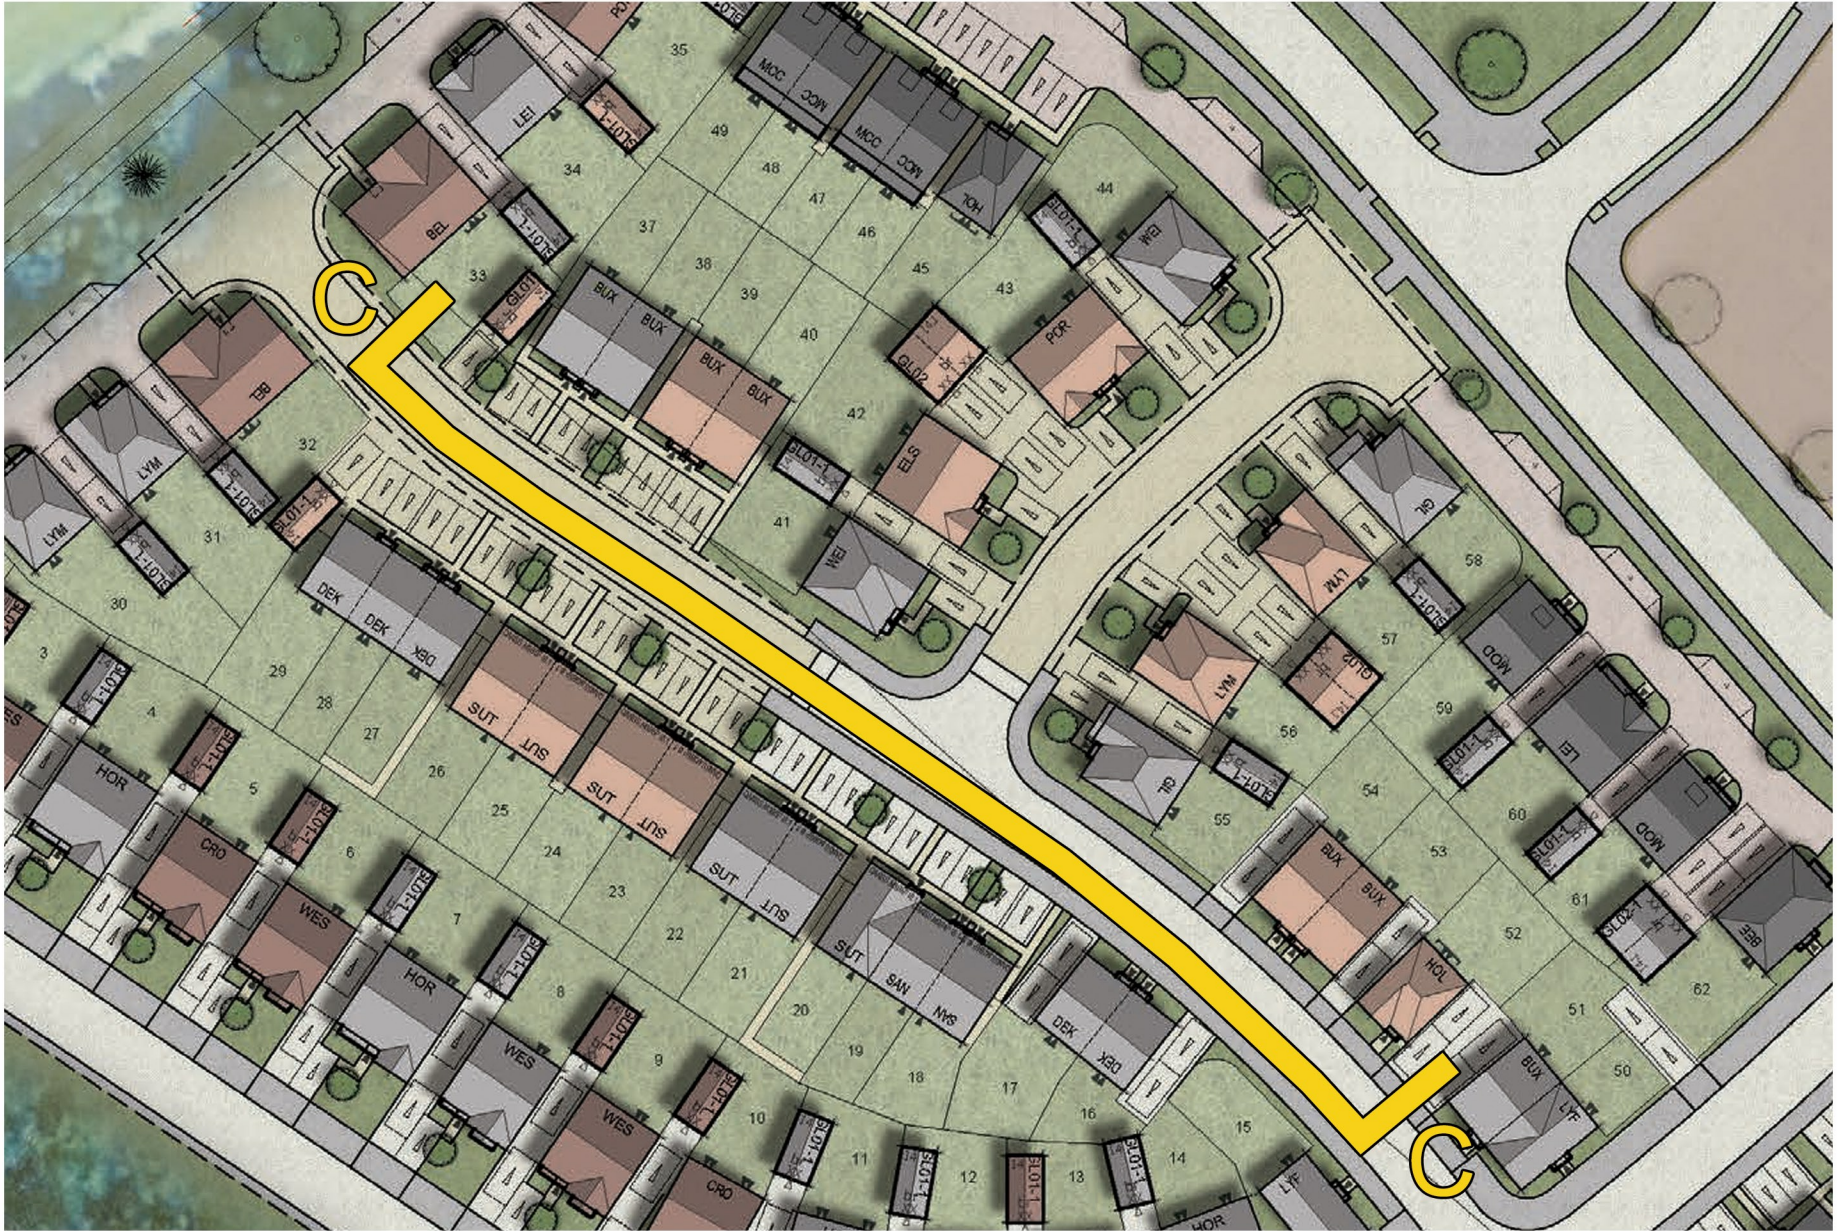

KEY PLAN NTS



C	06-11-25	RM modification	YC
B	15-03-25	Updated to latest site layout Rev M	YC
A	30-06-25	Updated to latest site layout	ZA
Rev	Date	Amendment	Initials

Project:
A9-B2, HAVERHILL
SUFFOLK
Client:
BLOOR HOMES
Drawing:
ILLUSTRATIVE PROPOSED
STREETSCENE B-B & C-C

Drawing no: 24.2068A9-B2.3001 Rev: C

Scale@A0: 1:100 Date: APR 25 Drawn: JN/ZA Checked: CG

finc architects Ltd
01-63 New London Road | Chelmsford | Essex | CM2 0ND
T +44 (0)1245 822880
W www.fincarchitects.com
E info@fincarchitects.com

Disclaimer:
© Finc Architects Limited holds the copyright to all the information contained within this document and their written consent must be obtained before copying or using the data for any other purpose.
All dimensions and measurements to be checked on site.
Do not scale from this drawing. This drawing is to be printed in colour.

PLANNING