


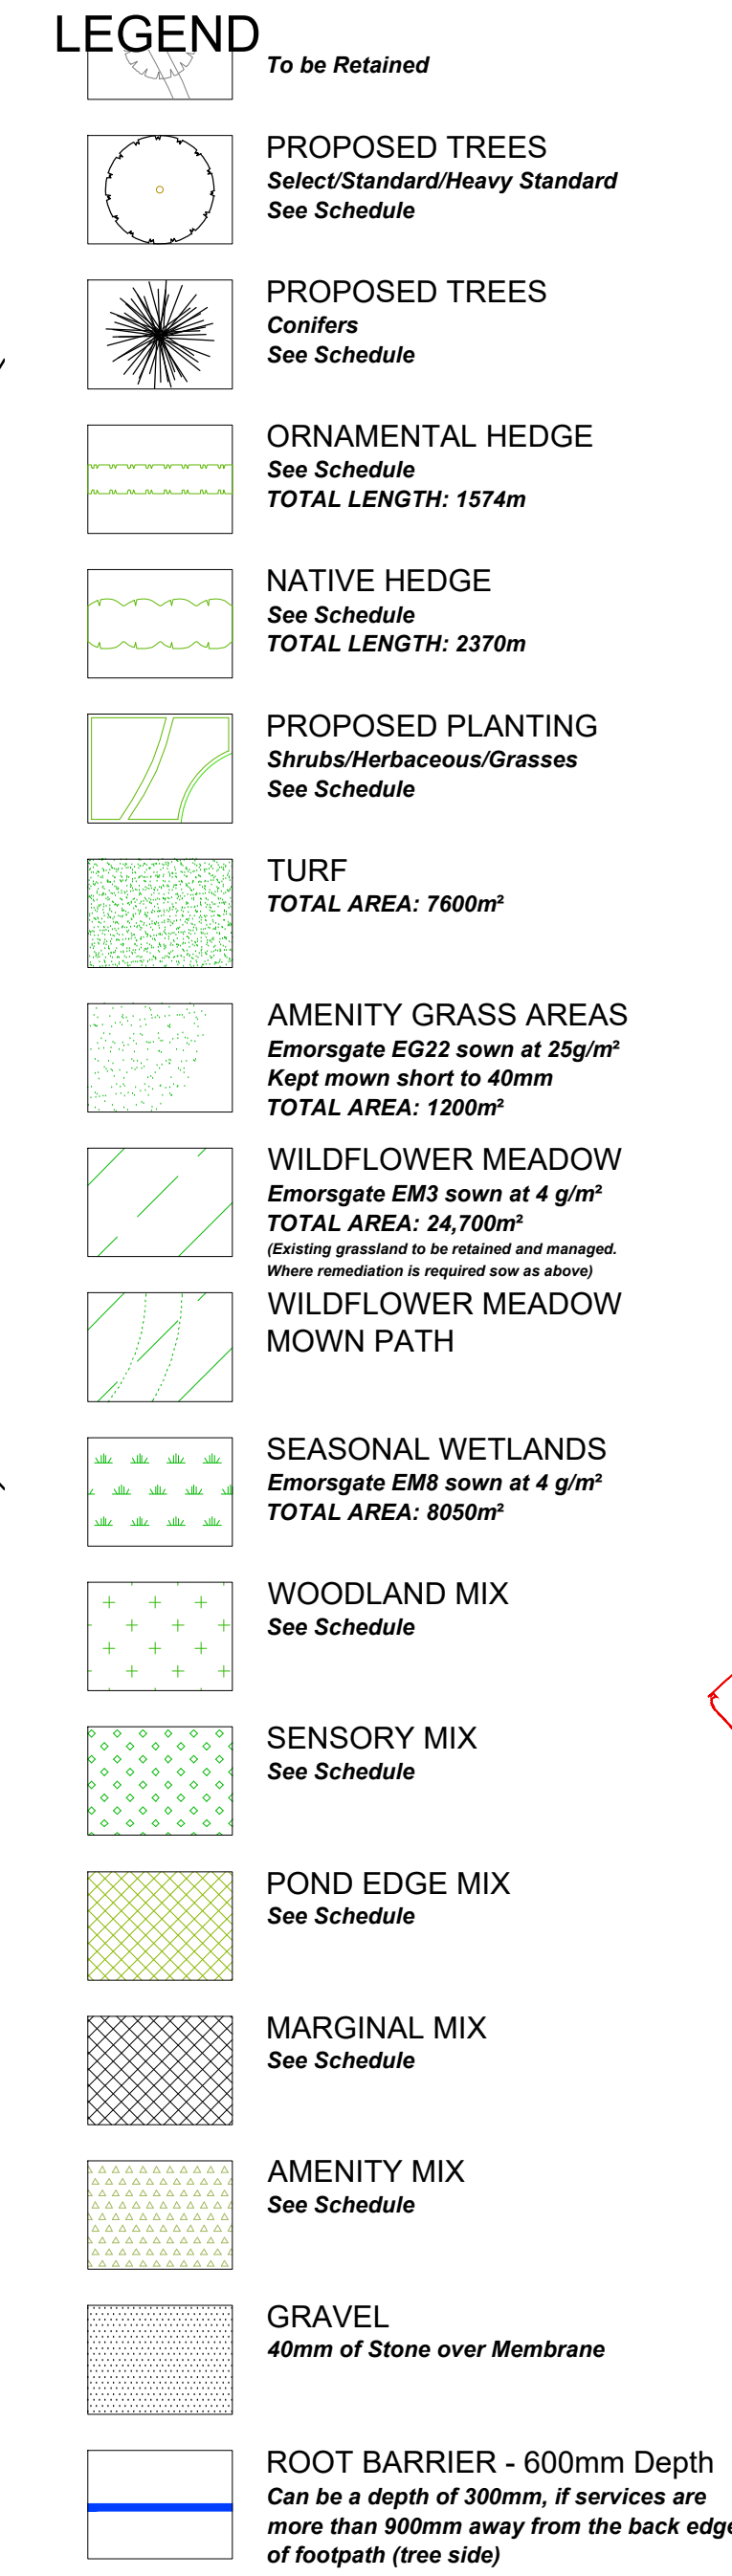


DRAWING NOTES

All tree and shrub locations and species must be taken into consideration by the project Structural Engineer to ensure that foundation design and the associated excavation set out in Chapter 4 of the NHBC Standards.

The Landscape Contractor must ensure that plant material is planted in the locations shown and with NO SUBSTITUTIONS made without consulting the Group Landscape Department. It is the Landscape Contractor's responsibility to ensure that all underground services have been located and identified in advance of tree pit excavation so that no services are damaged or compromised by tree planting. Any changes to tree positions, species or specifications must be approved by the Group Landscape Design Department. Underground service strips are to be installed in accordance with the drawings. Contractors must comply with all Health and Safety regulations and be aware of project/site specific information including referring to the information set out in the CDM drawings.

Symbol.	Brief description of risk.
	Trees have protection order in place, guarding required.

NOTES:
Principal contractor to ensure all health and safety procedures are being correctly followed in relation to all temporary works.

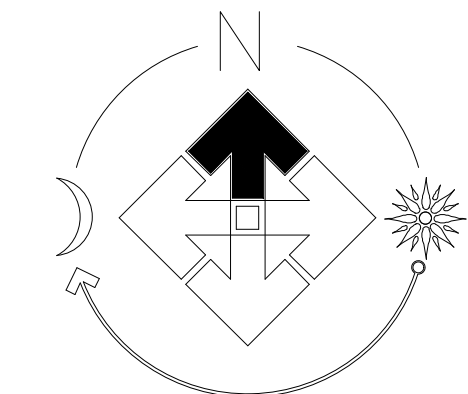

SHEET 002: 32-42, 58
SHEET 003: 1-60
SHEET 004: 50, 51, 58-92
SHEET 005:103-105, 108-129, 135-146, 156, 157, 163,164
SHEET 006: 92-115, 145-151, 175-191
SHEET 007: 126-139, 146-150, 174-188, 204-210, 218-226
SHEET 008: 191-210, 227-241, 333-345, LEAP
SHEET 009: 207-210, 233, 327-345
SHEET 010: 237-234, 242-270, 283-287, 324-326, 288-205, 313-327
SHEET 011: 289-320
SHEET 012: 266-289
SHEET 013: 288-292

Revision		Date
A	Updated to latest layout and comments.	13.10.25
Job: Great Wilsey Park, Haverhill Parcels A9, A14, A15, B2, E2 Title: Site Landscaping		
Scale:	1:200 @A0	Drawn: EP
Date:	JUN 2025	Checked: PmJ

THIS DRAWING AND THE BUILDING WORKS DEPICTED ARE THE COPYRIGHT OF J.S.BLOOR (SERVICES) LIMITED AND MAY NOT BE REPRODUCED OR AMENDED EXCEPT BY WRITTEN PERMISSION. NO LIABILITY WILL BE ACCEPTED FOR AMENDMENTS MADE BY OTHER PERSONS



Drawing No.
EA232-LS-007A

GREAT WILSEY PARK