
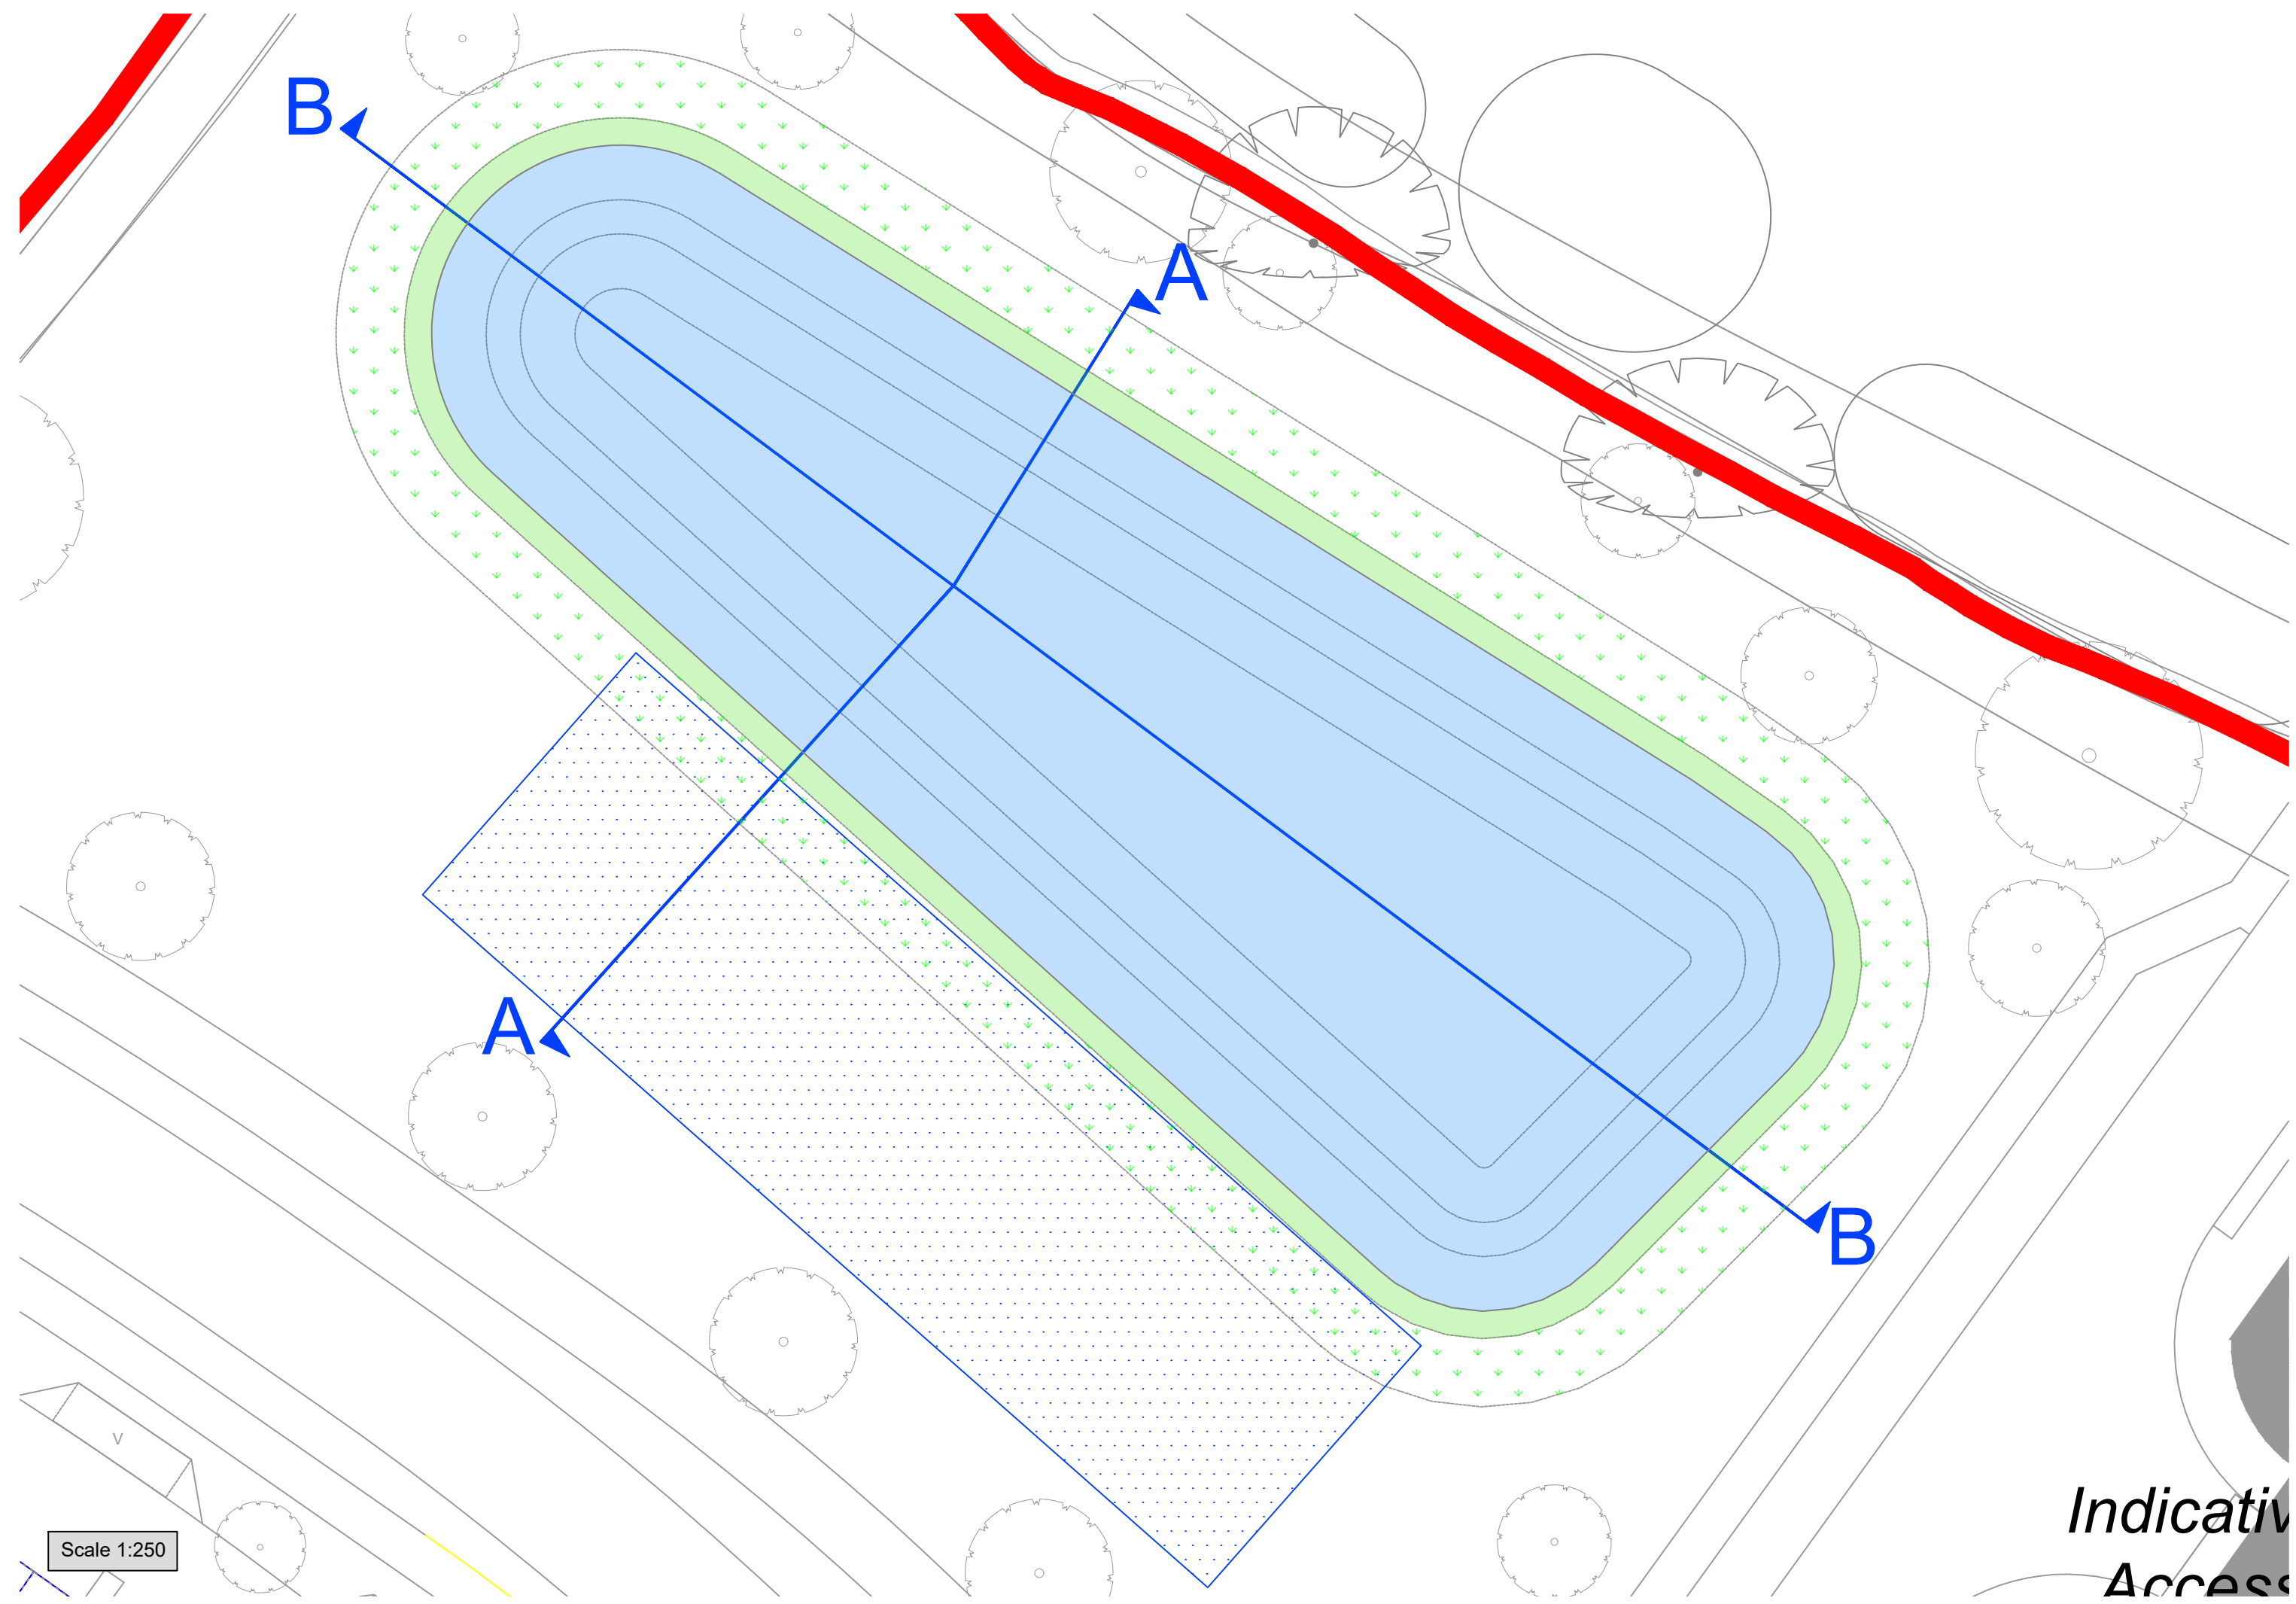


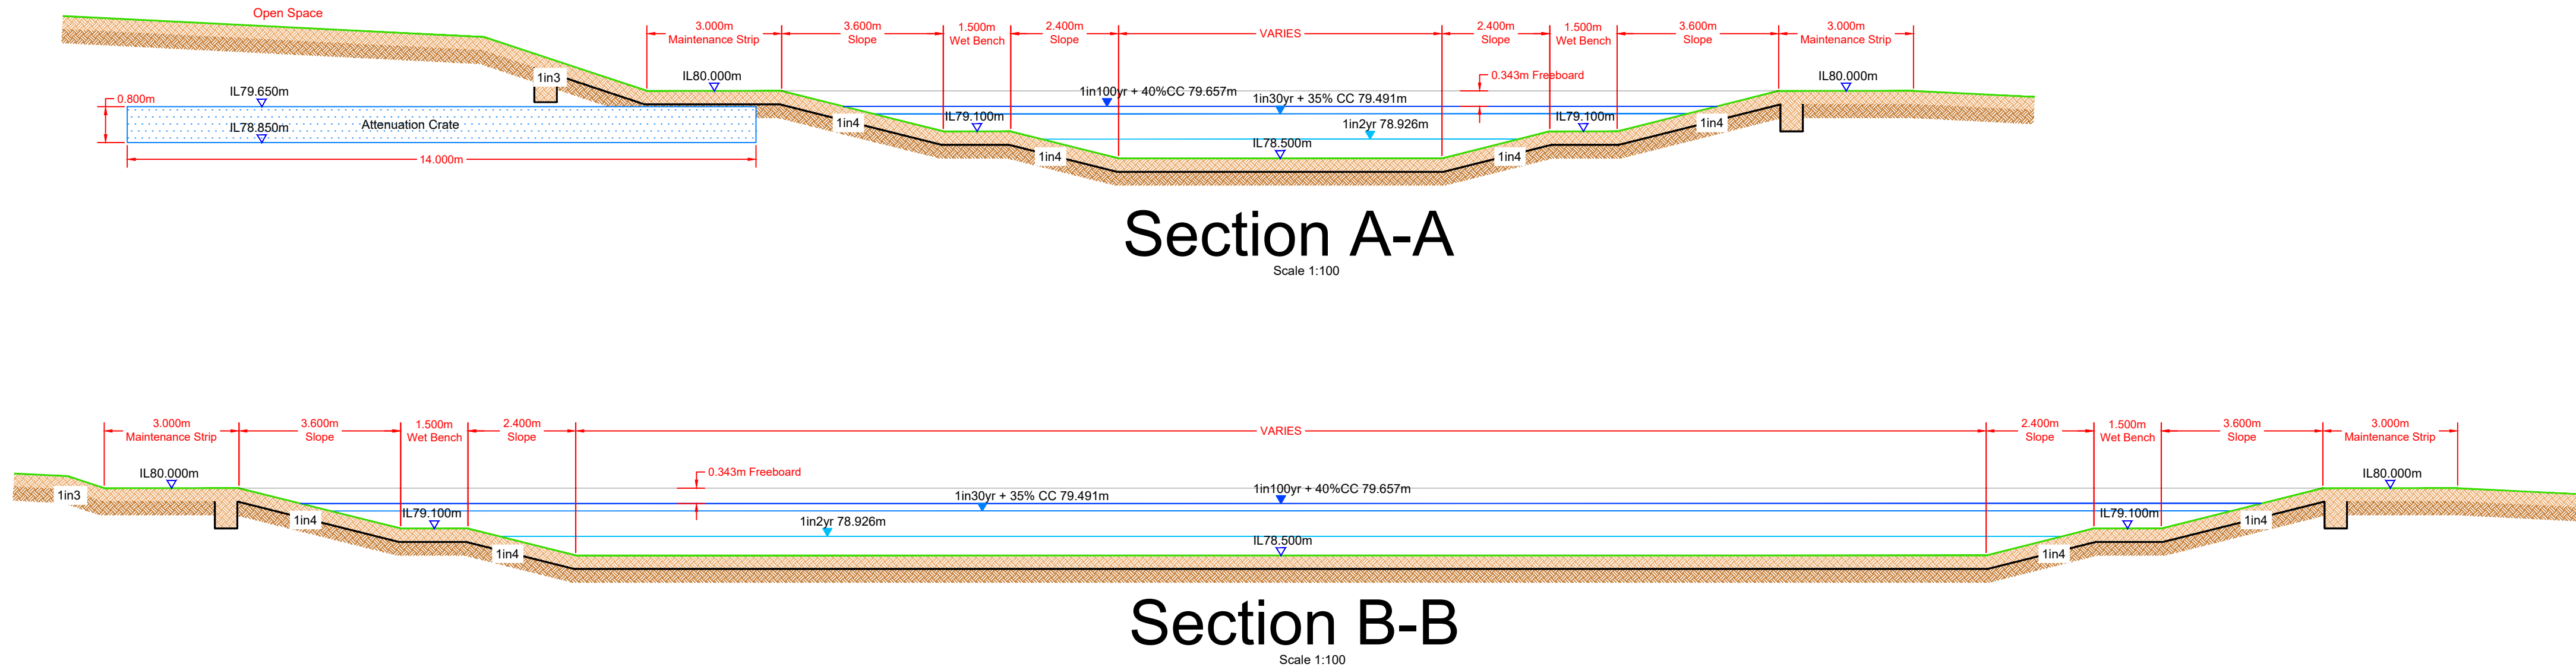

| Rev | Description | Int | Date |
|-----|-------------|-----|------|
| ..  | ..          | ..  | ..   |

|                |                                  |
|----------------|----------------------------------|
| Site Name:     | Great Wilsey Park, Haverhill     |
| Drawing Title: | Basin A<br>Location and Sections |

|                                      |                                 |                                       |                                  |
|--------------------------------------|---------------------------------|---------------------------------------|----------------------------------|
| Scale:                               | Varies @ A1                     | Drawn by:                             | SB                               |
| Date:                                | 28/11/2025                      | Check by:                             |                                  |
| Dwg No:                              | EA232-EN-400                    | Rev:                                  | -                                |
| <input type="checkbox"/> Information | <input type="checkbox"/> Tender | <input type="checkbox"/> Construction | <input type="checkbox"/> AsBuilt |

**BLOOR HOMES**  
Bloor Homes Eastern  
Alexander House, 50 Palmer Way, 2nd Fl.  
Edmunds, Suffolk, IP22 7VA

Tel: 01284 752295  
Fax: 01284 752213  
Web: www.bloorhomes.com

© This drawing and the building works depicted are the copyright of Bloor Homes Eastern and may not be reproduced or amended except by written permission. No liability will be accepted for amendments made by other persons.