

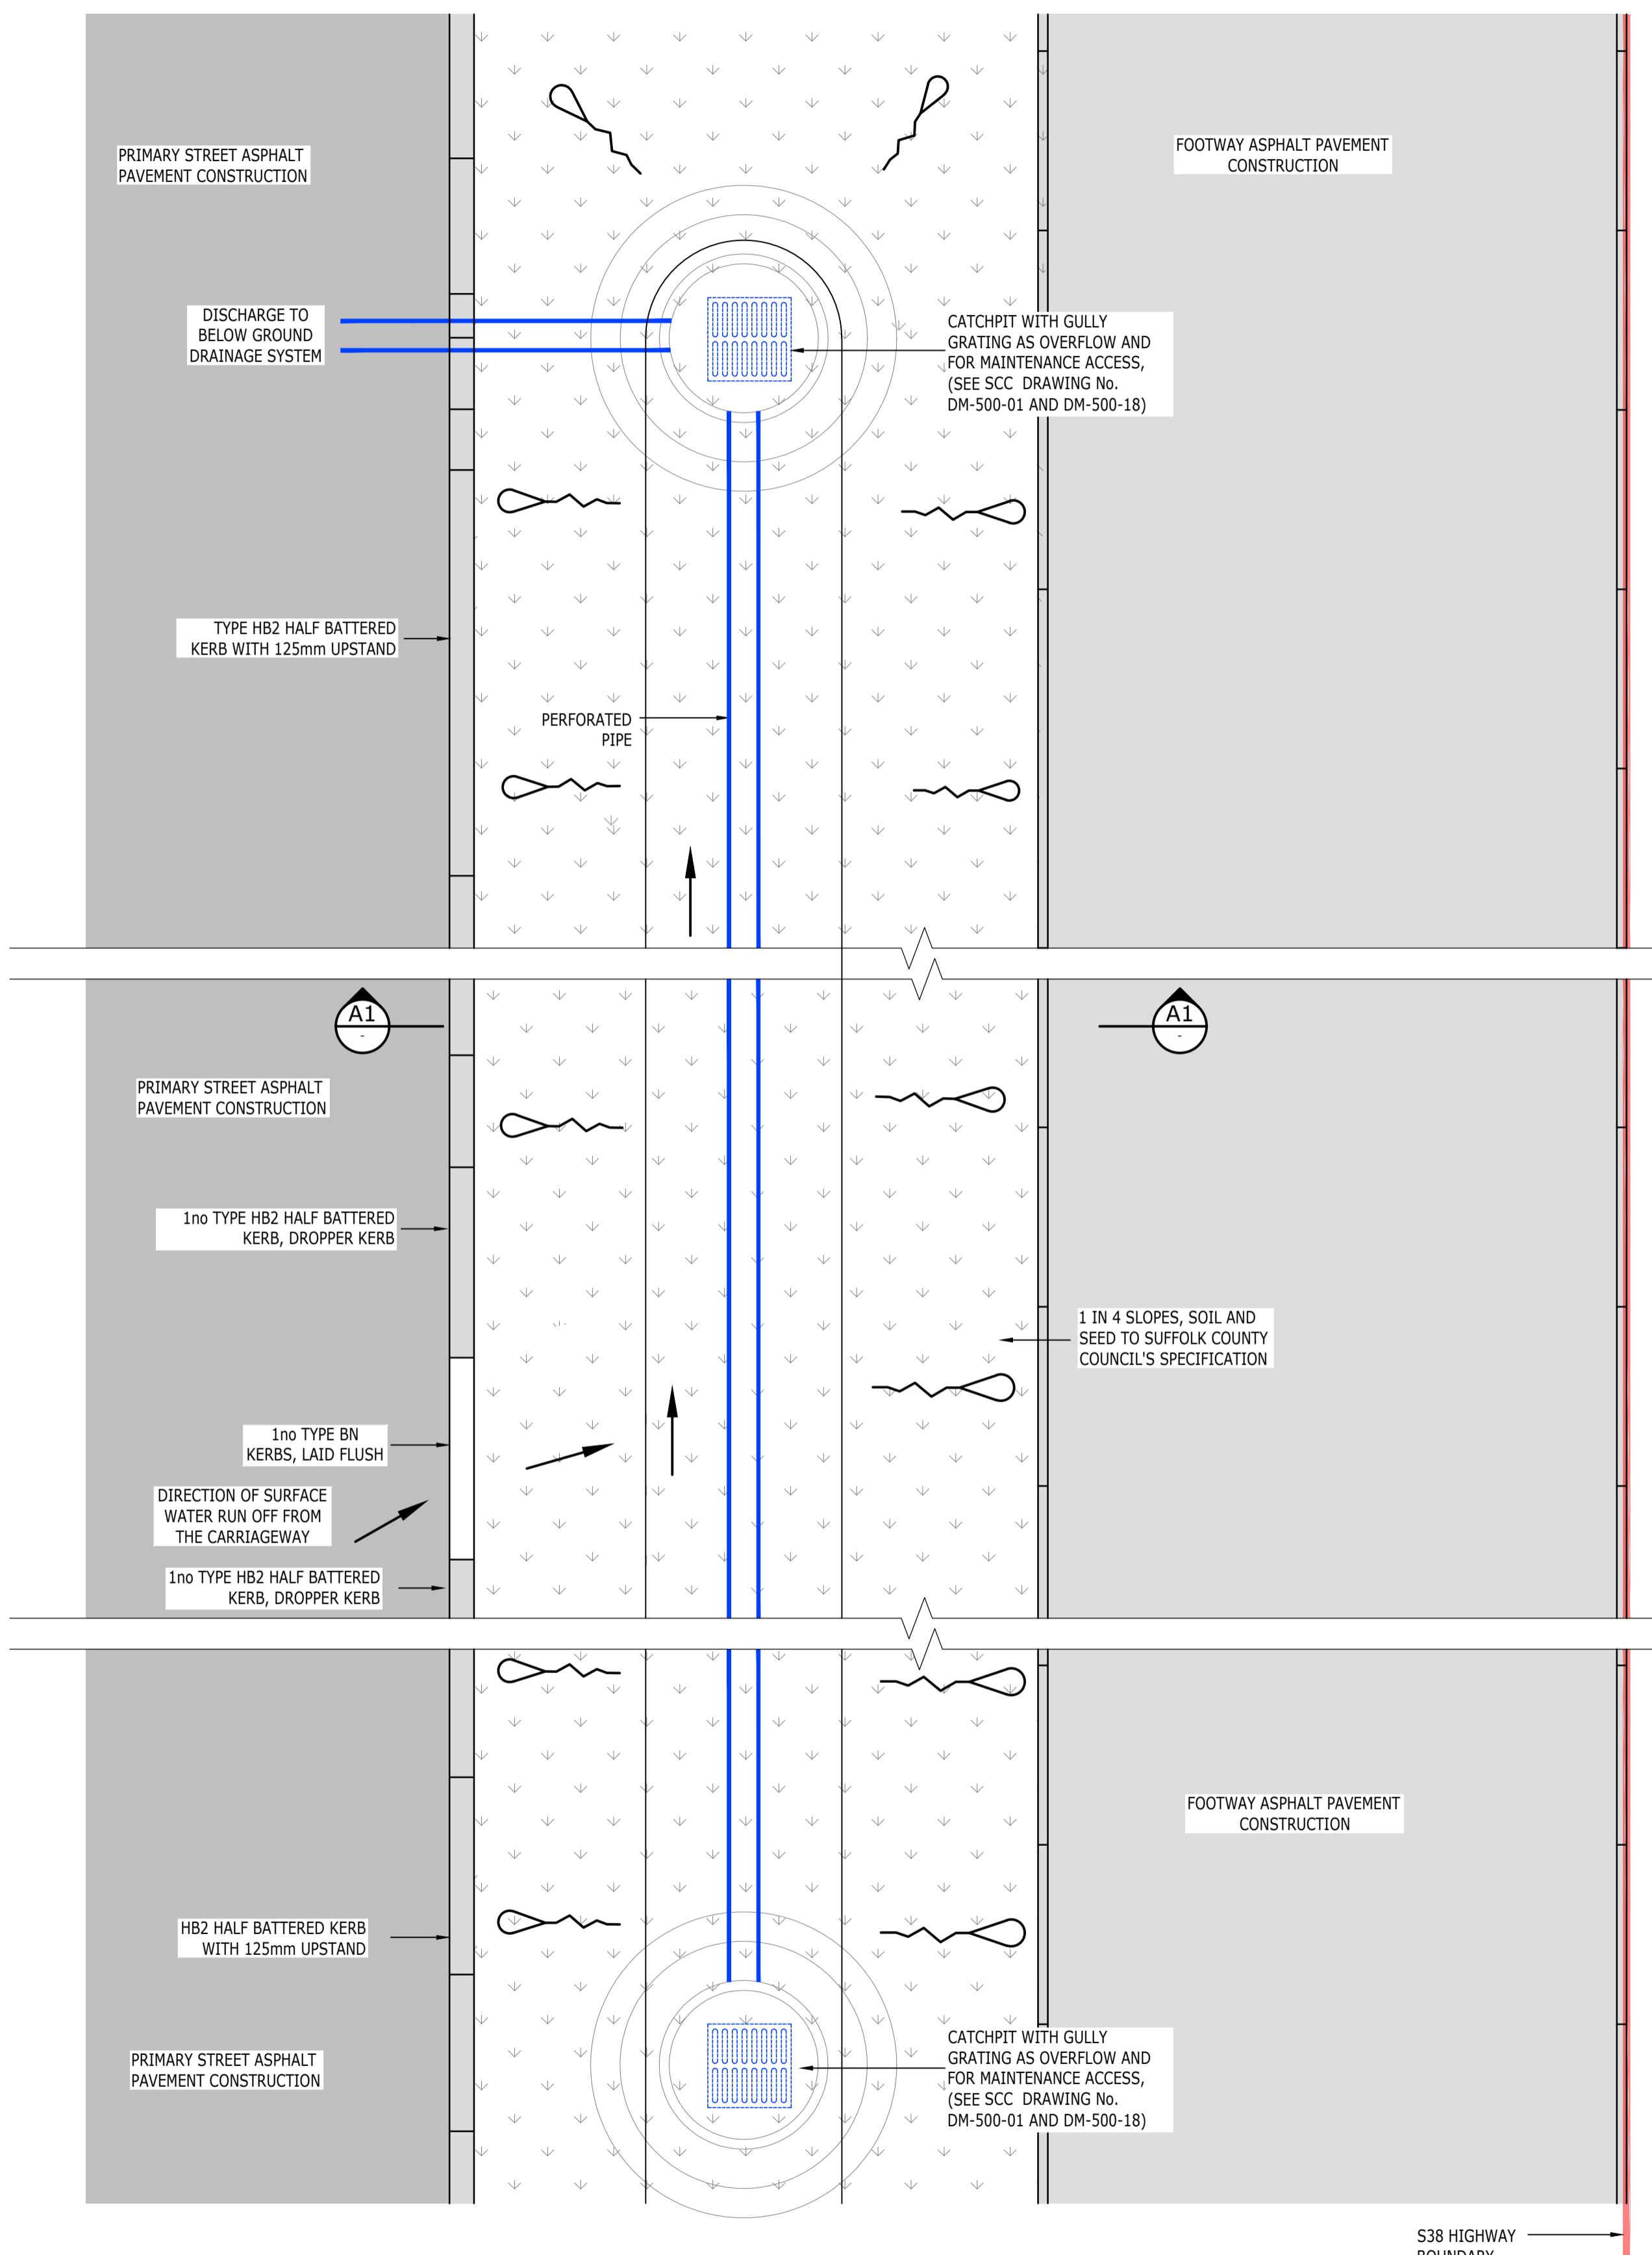


NOTES:

1. THIS DRAWING IS TO BE READ IN CONJUNCTION WITH THE RELEVANT SPECIFICATION, INC. RISK ASSESSMENTS AND ALL OTHER RELATED DRAWINGS ISSUED BY THE ENGINEER.
2. DO NOT SCALE FROM THIS DRAWING. WORK FROM FIGURED DIMENSIONS ONLY.
3. ALL DIMENSIONS SHOWN ON THIS DRAWING ARE IN METRES UNLESS OTHERWISE STATED.
4. ALL DIMENSIONS, LEVELS AND SURVEY GRID CO-ORDINATES ARE TO BE CHECKED ON SITE AND THE ENGINEER NOTIFIED IMMEDIATELY OF ANY DISCREPANCIES PRIOR TO THE COMMENCEMENT OF THE WORKS.
5. NO DEVIATION FROM THE DETAILS SHOWN ON THIS DRAWING IS PERMITTED WITHOUT PRIOR PERMISSION FROM THE ENGINEER.

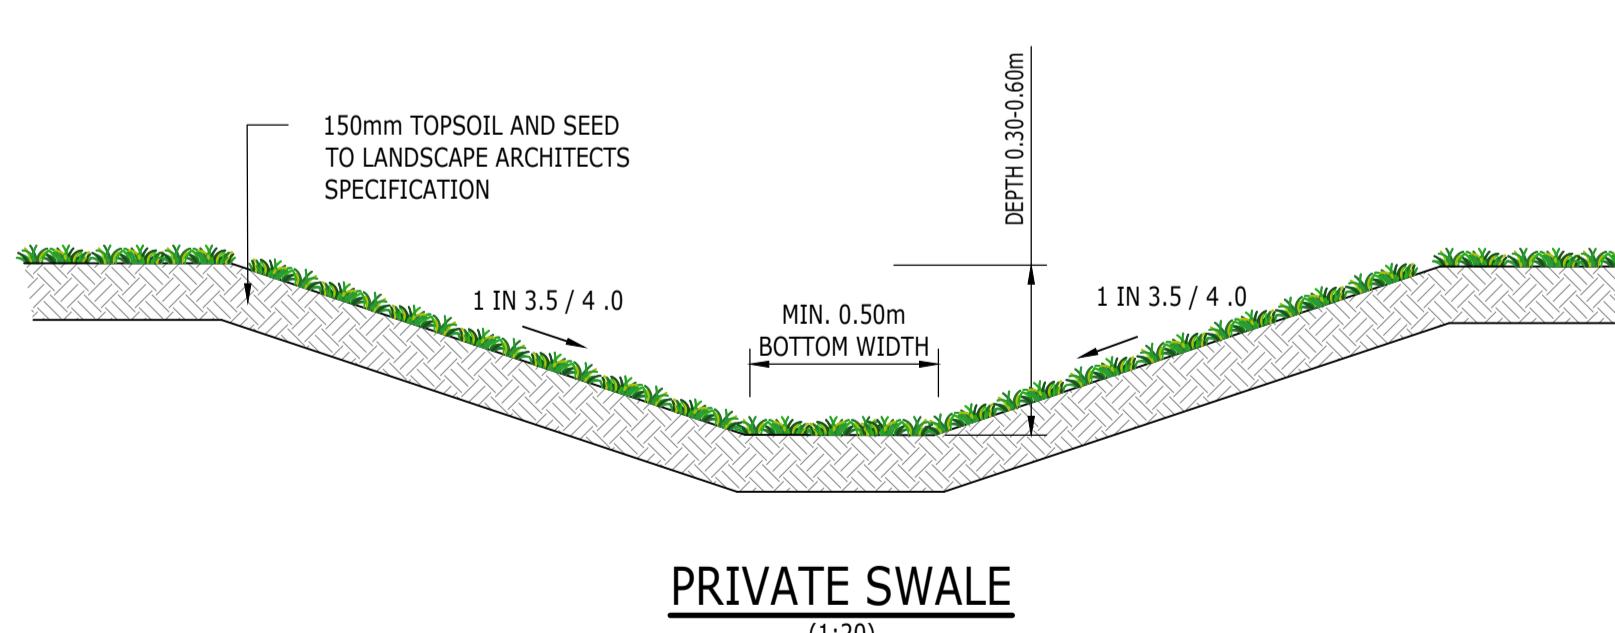

TYPICAL ARRANGEMENT OF HIGHWAY SWALE WITH FILTER DRAIN ON PRIMARY STREET
(1:25)

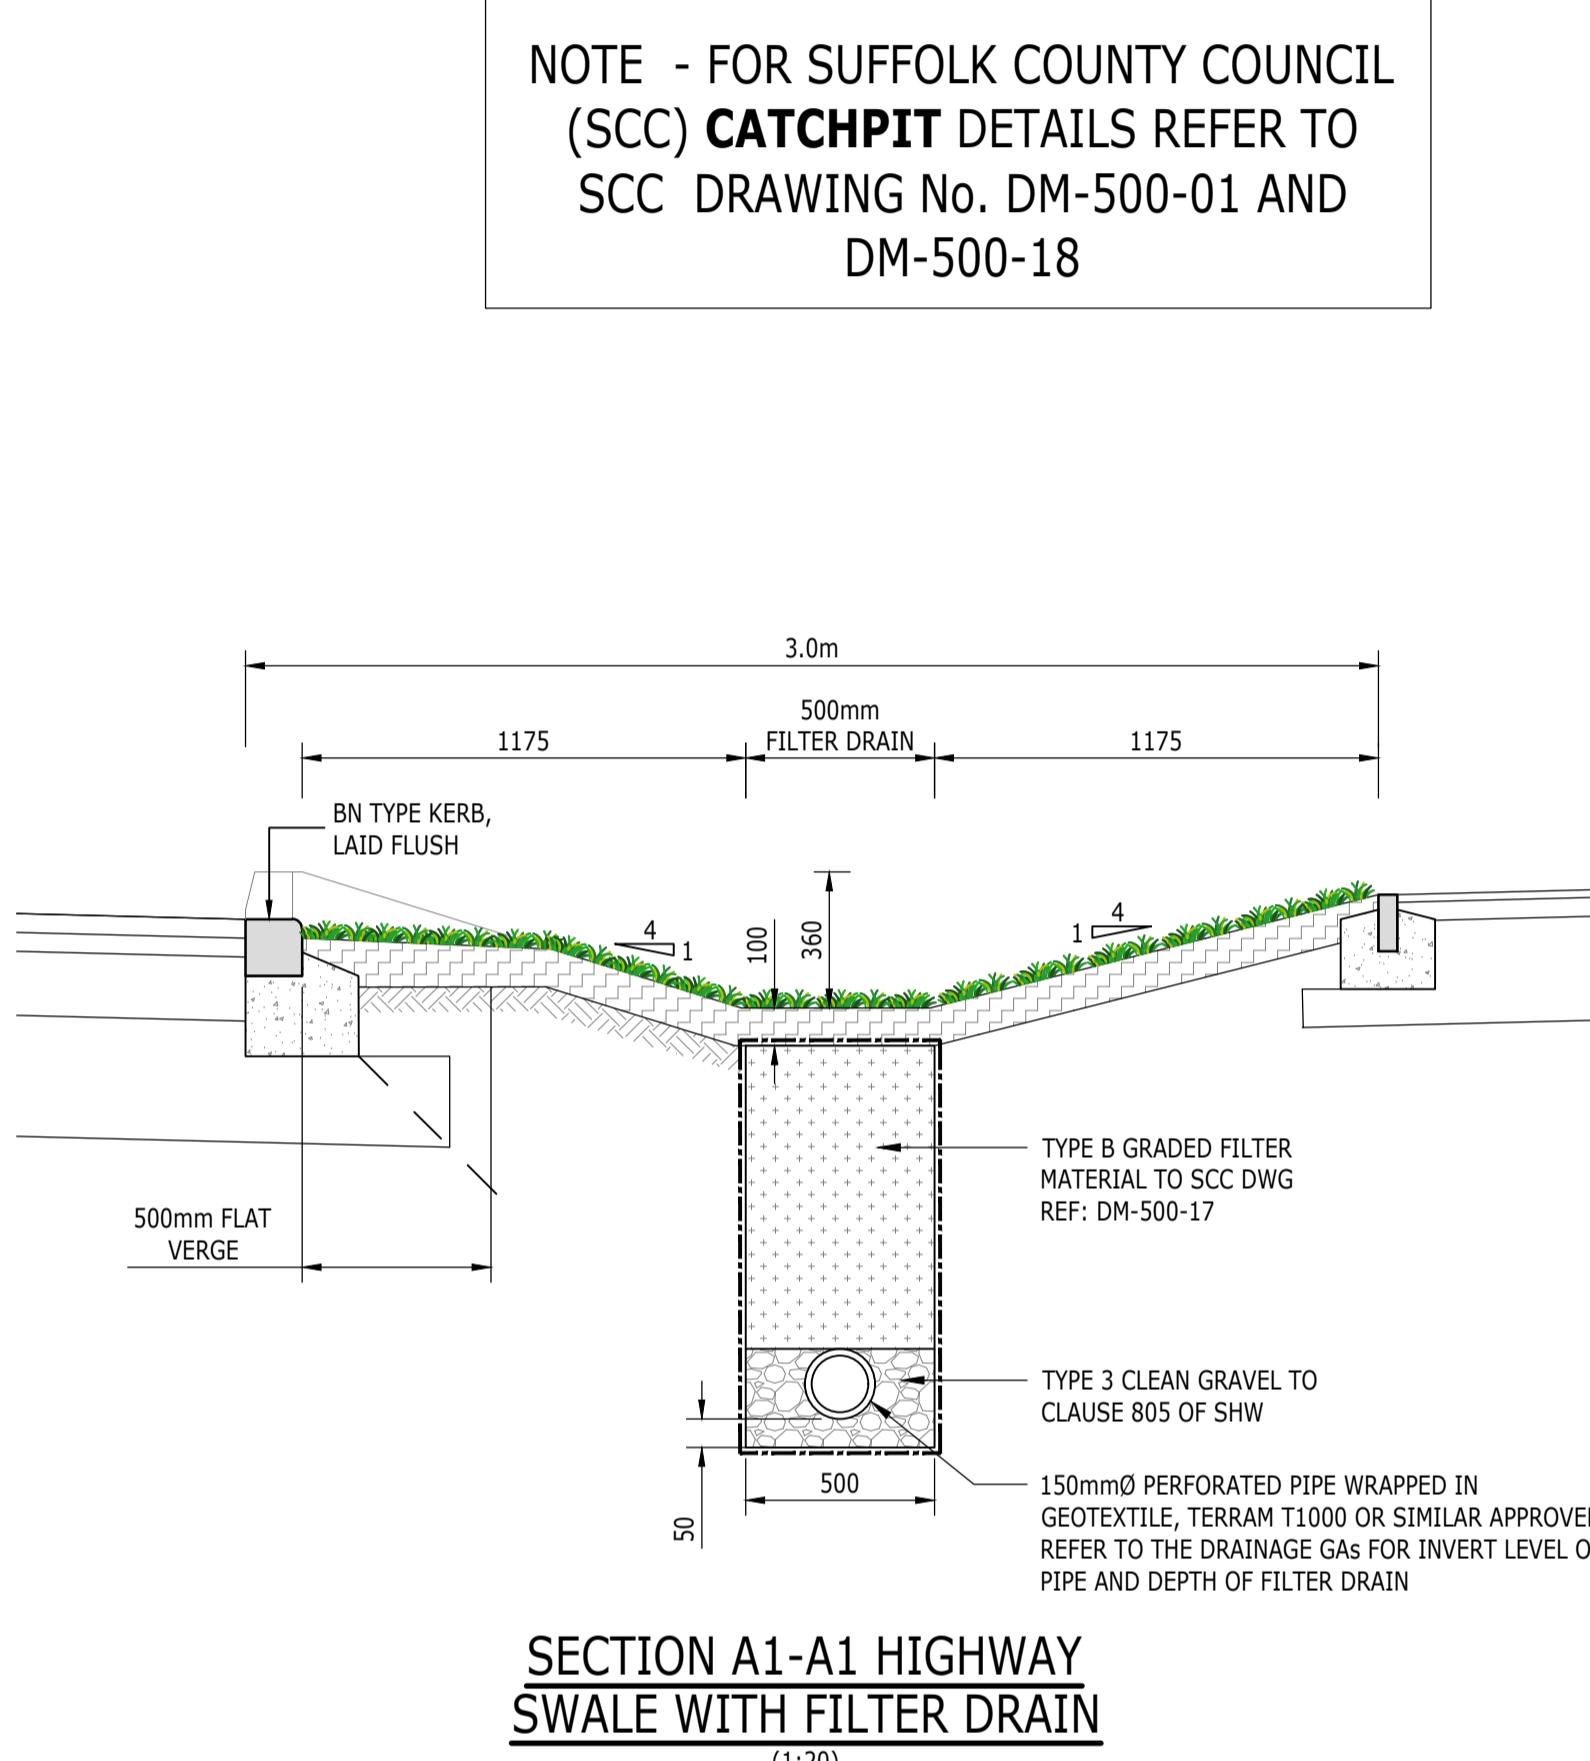

P3	ISSUED FOR PLANNING APPROVAL	SDB	SDB	IK	27.11.25
P2	ISSUED FOR PLANNING APPROVAL	SDB	SDB	IK	25.11.25
P1	ISSUED FOR PLANNING APPROVAL	SDB	SDB	IK	13.11.25
-	ISSUED FOR PLANNING APPROVAL	SDB	SDB	IK	15.10.25
Rev	Description	Drn	Chk	App	Date
Purpose:	PRELIMINARY				NOT YET APPROVED
ARDENT CONSULTING ENGINEERS	AN EMPLOYEE OWNED COMPANY				
Third Floor The Hallmark Building 52-56 Leadenhall Street London EC3M 5JE	worksafe consultant www.smastd.com				
Tel: 020 7680 4088 Web: www.ardent-ce.co.uk E-mail: enquiries@ardent-ce.co.uk	SSIP BUREAU VERITAS CERTIFIED TEST				
Client					
BLOOR HOMES					
Project Title:					
GREAT WILSEY PARK, HAVERHILL					
Drawing Title:					
TYPICAL SWALE DETAILS					
Drawn by	Checked by	Approved by	Revision		
SDB	SDB	IK	P3		
A1 Scale	Date				
AS SHOWN	02.10.25				
Drawing Number					
2503710_A-ACE-XX-XX-DR-C-0652					