


SITE LOCATION PLAN

AREA 25 HA

SCALE: 1:2500 on A4

CENTRE COORDINATES: 567270 , 245742

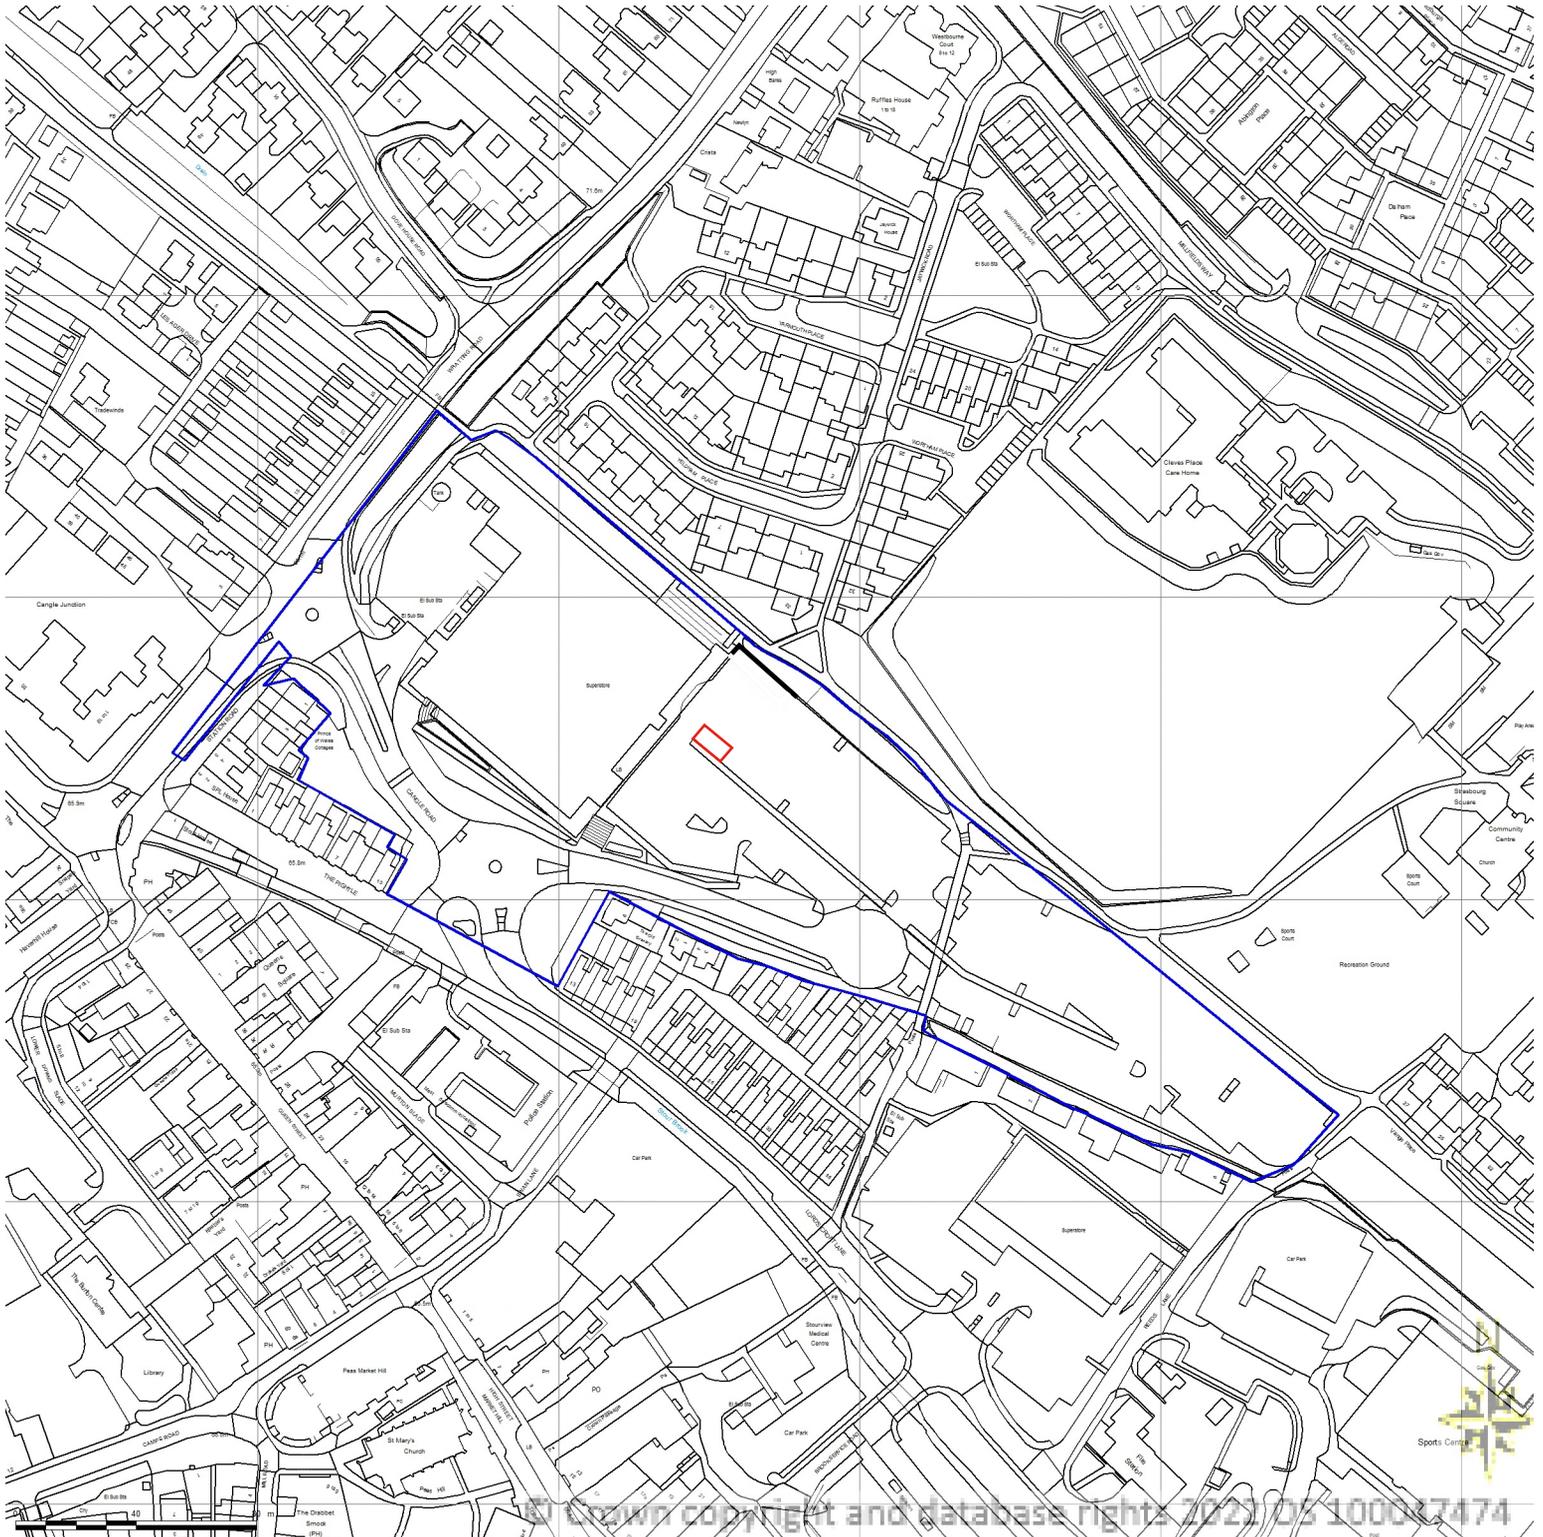

© Crown copyright and database rights 2022 OS 100047474

