


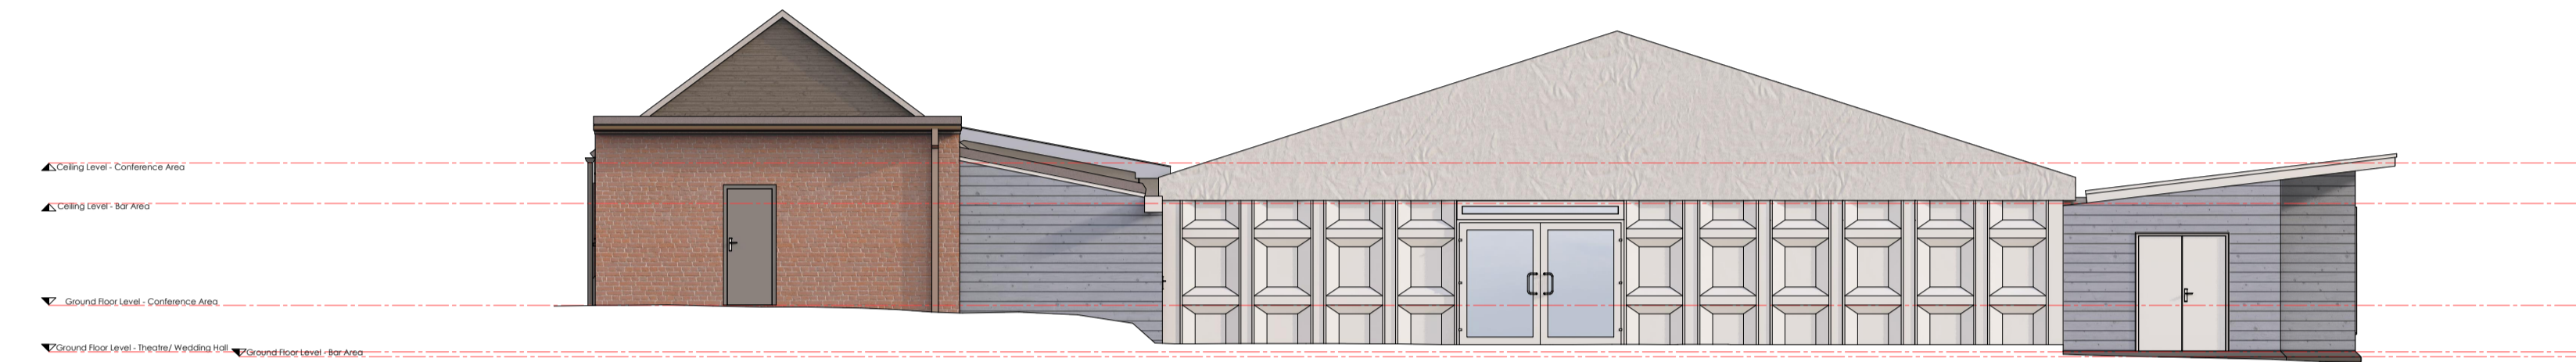

Elevation: Front

Scale: 1:100




Elevation: Rear

Scale: 1:100



Elevation: Side

Scale: 1:100

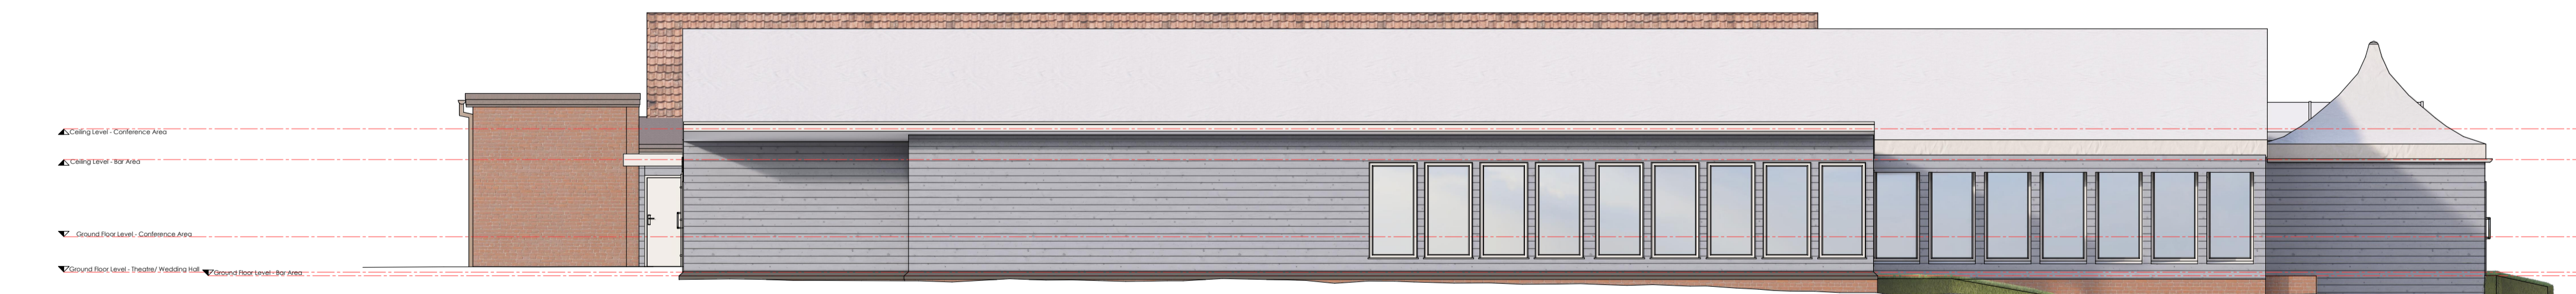

Elevation: Side

Scale: 1:100

Issue Data
A - First Issue: 08.25

Scale: 1:100
0mm 4,000mm 8,000mm

Summer Hall, Church Walk, Summer, CB9 7XD
CONFERENCE / HALL
EXISTING

A1
P.C. AA-25-1232 D.N. 022 © 2025