


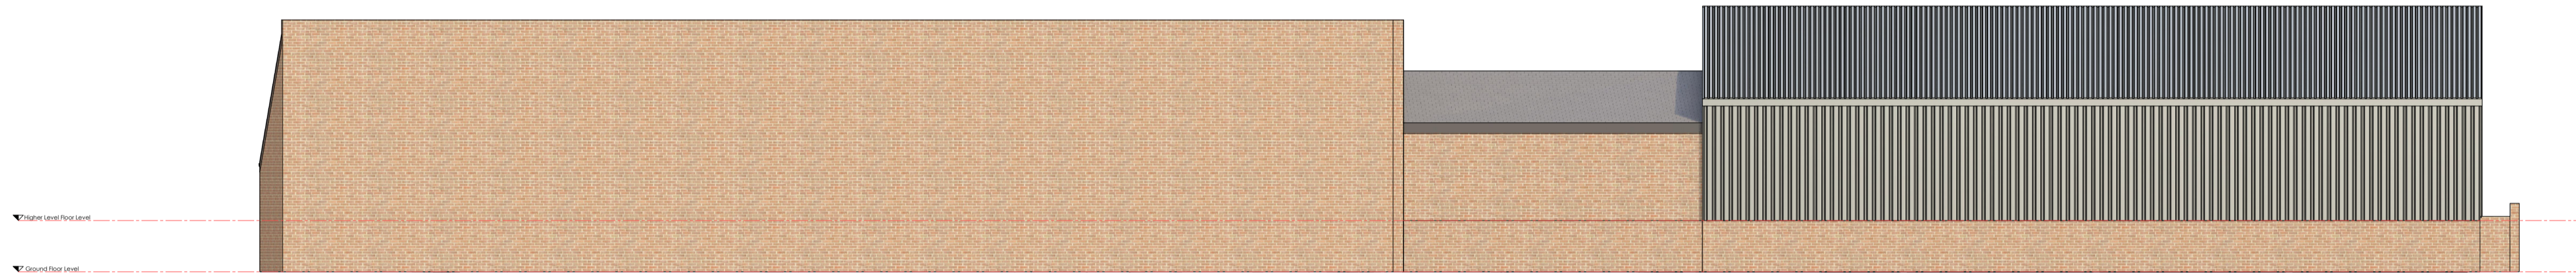


Elevations: Front
Scale 1:100



Elevations: Rear
Scale 1:100



Elevations: Side
Scale 1:100

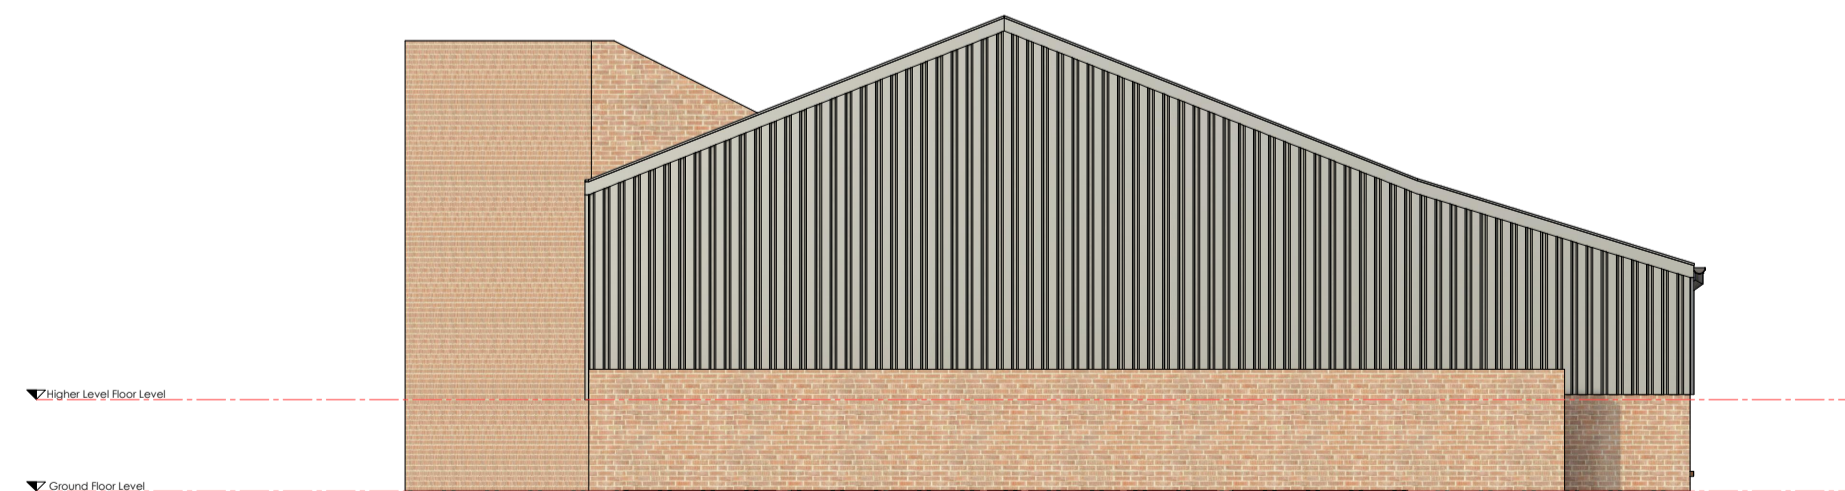

Elevations: Side
Scale 1:100

Issue Data:
A - First Issue: 07/2025

Scale 1:200
0mm 4,000mm 8,000mm

Slumer Hall, Church Walk, Slumer, CB9 7XD
THE BARN / STABLES
EXISTING