


ALL WORKING DIMENSIONS TO BE CHECKED ON SITE.
 FIGURED DIMENSIONS TO BE TAKEN IN PREFERENCE TO SCALED
 DIMENSIONS.
 ANY DISCREPANCIES BETWEEN DRAWINGS OF DIFFERING SCALES
 AND BETWEEN DRAWINGS AND SPECIFICATION WHERE
 APPROPRIATE TO BE NOTIFIED TO SUPERVISING OFFICER FOR
 DECISION.
 COPYRIGHT RESERVED.

29, Mill Hill

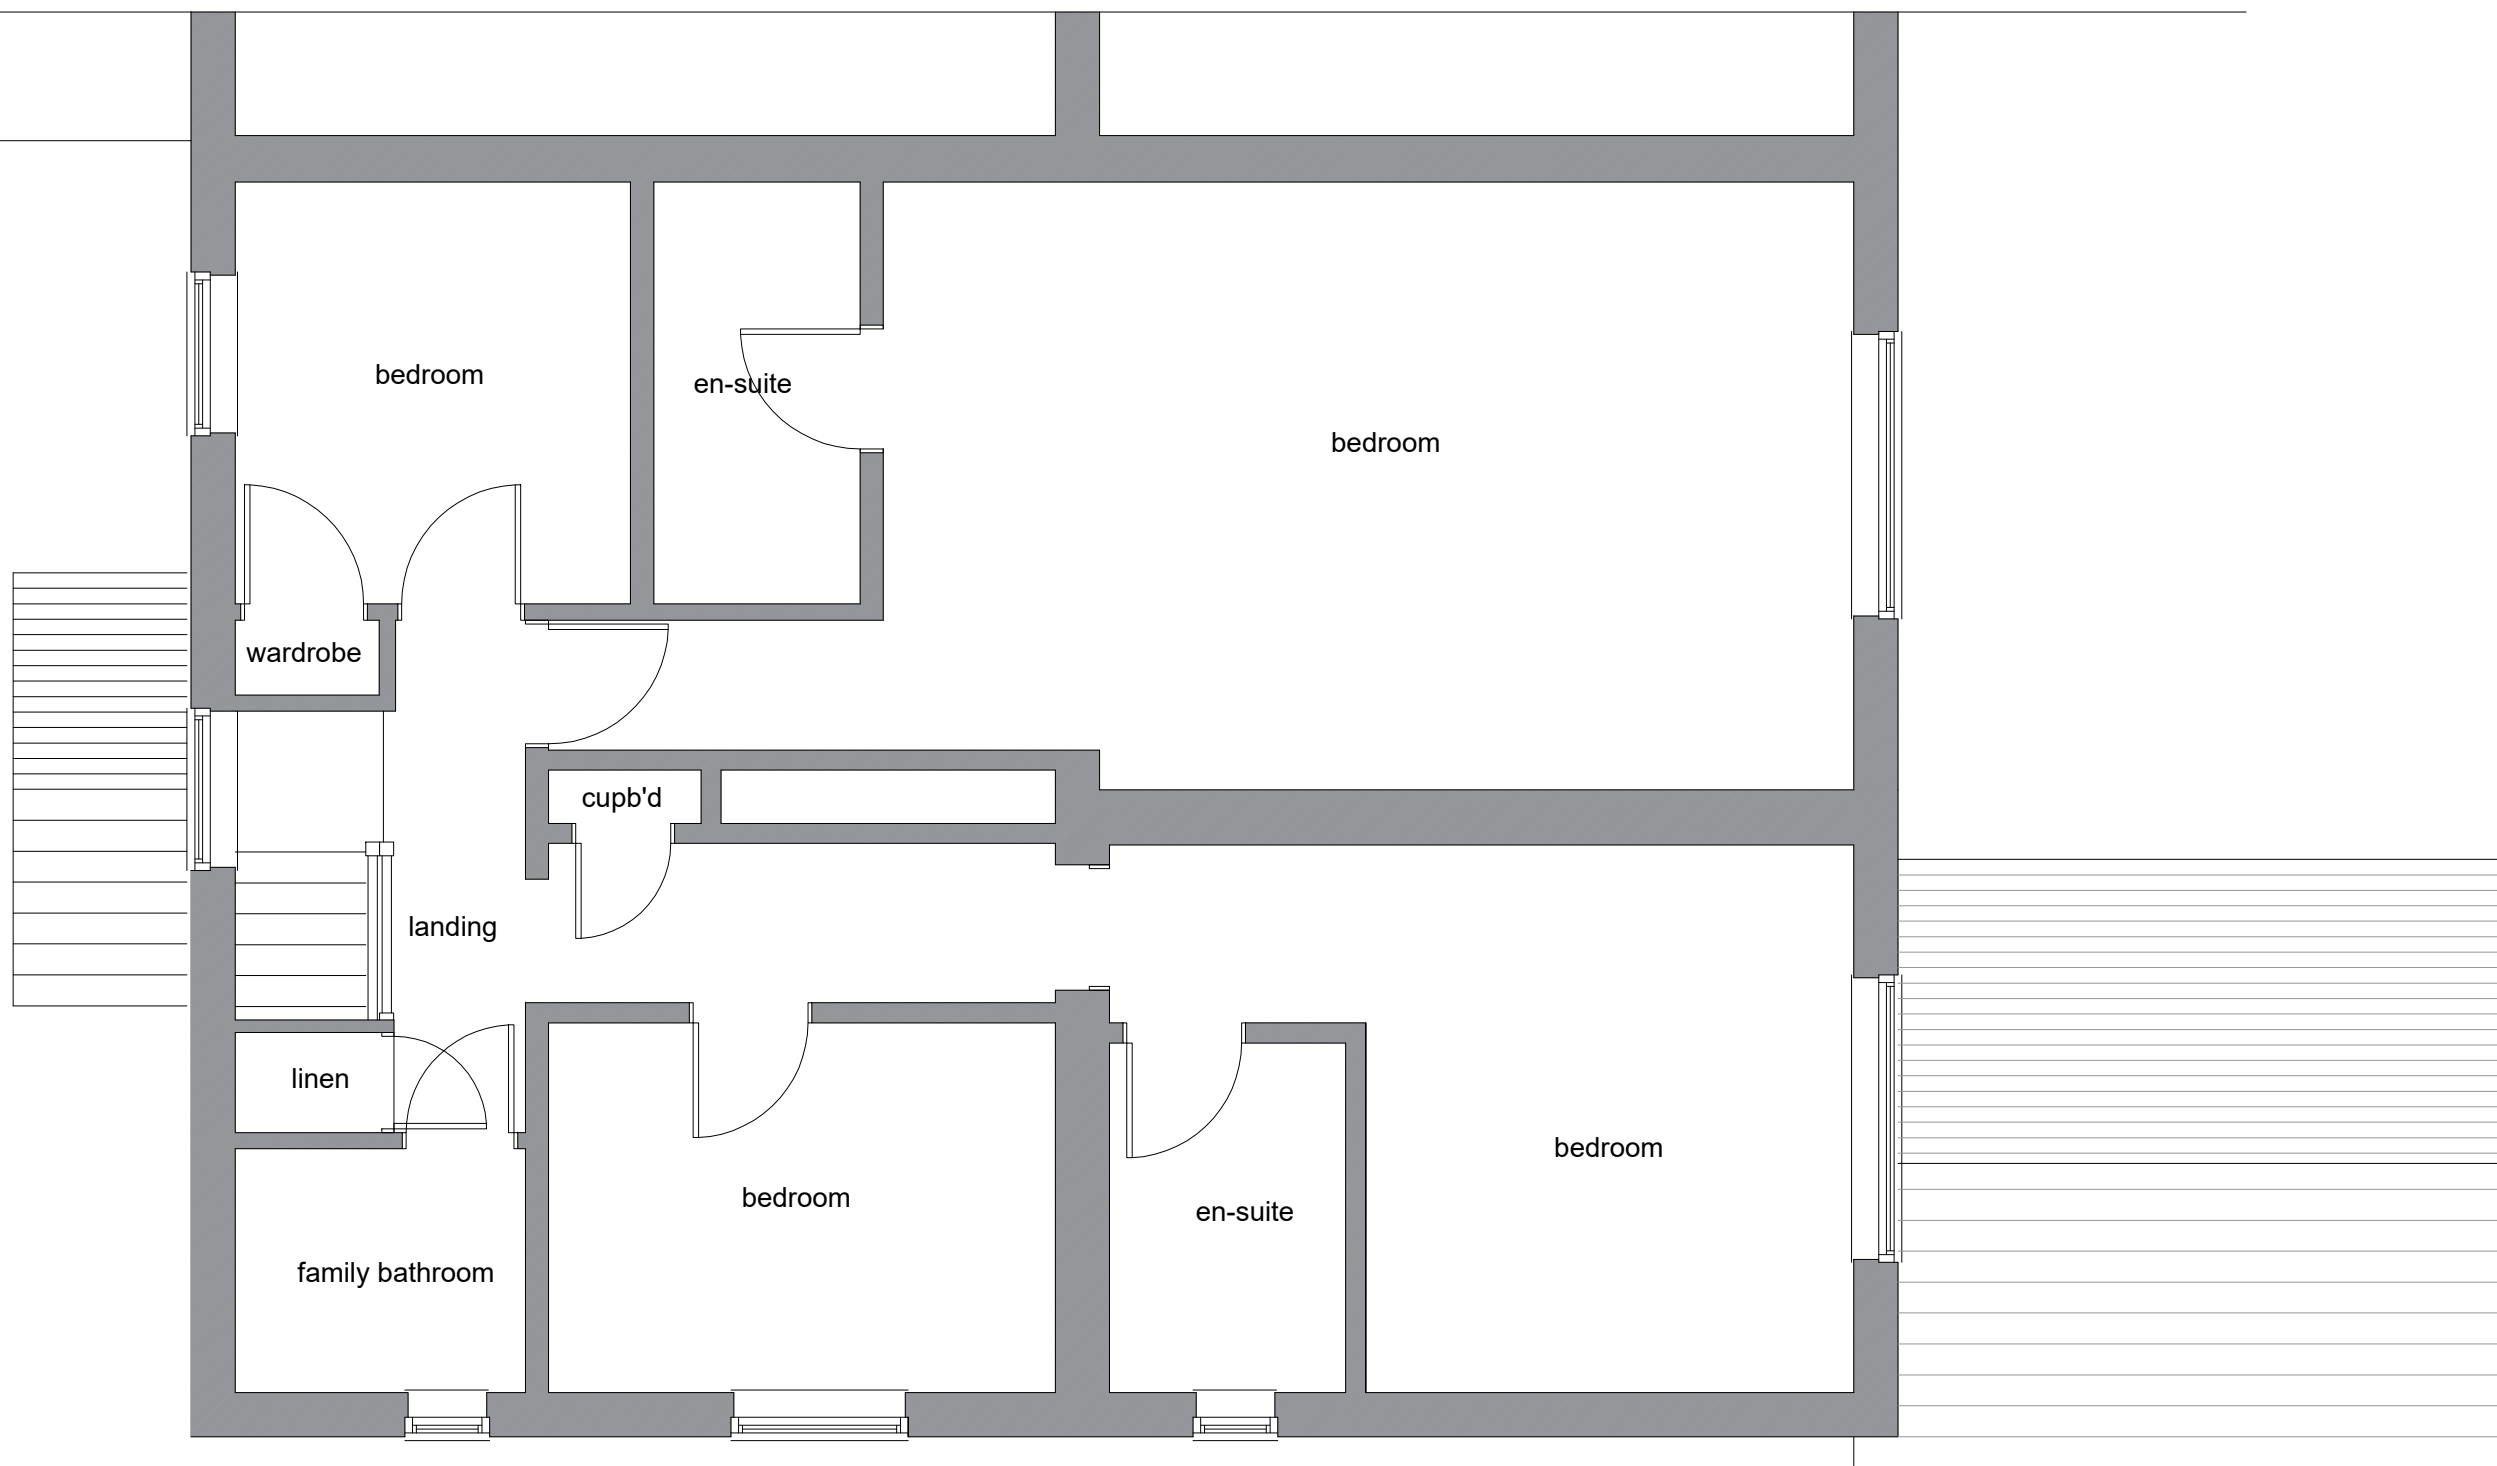

EXISTING FIRST FLOOR LAYOUT



PROJECT Proposed extension and alterations to 31, Mill Hill, Haverhill, Suffolk. CB9 8BT	
CLIENT Mr and Mrs	
DETAIL Existing First Floor Layout Plan	
Alan Baker Architectural Services 55, Back Road, Linton, Cambridge. CB21 4JF 01223 893516	
DATE April 2026	DRAWN BY Alan Baker
SCALE 1 : 50 @ A3	CHECKED BY
DRAWING NO. 2026/778 - 03	REVISION