



ALL WORKING DIMENSIONS TO BE CHECKED ON SITE.
 FIGURED DIMENSIONS TO BE TAKEN IN PREFERENCE TO SCALED
 DIMENSIONS.
 ANY DISCREPANCIES BETWEEN DRAWINGS OF DIFFERING SCALES
 AND BETWEEN DRAWINGS AND SPECIFICATION WHERE
 APPROPRIATE TO BE NOTIFIED TO SUPERVISING OFFICER FOR
 DECISION.
 COPYRIGHT RESERVED.

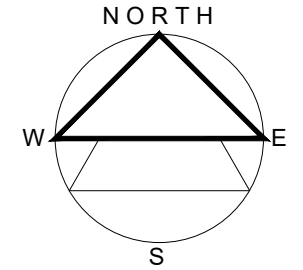

PROPOSED BLOCK PLAN

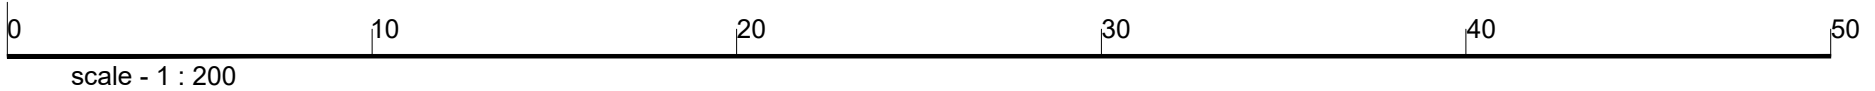

PROJECT
 Proposed extension and
 alterations to
 31, Mill Hill,
 Haverhill,
 Suffolk. CB9 8BT

CLIENT
 Mr and Mrs O'Keefe

DETAIL
 Proposed block layout plan

Alan Baker
 Architectural Services
 55, Back Road, Linton,
 Cambridge. CB21 4JF
 01223 893516

DATE
 April 2026

DRAWN BY
 Alan Baker

SCALE
 1 : 200 @ A3

CHECKED BY

DRAWING NO.
 2026/778 - 01

REVISION