


Location Plan

Site Address: Easting: 567659 Northing: 244425

Date Produced: 13-May-2026

Scale: 1:1250 @A4

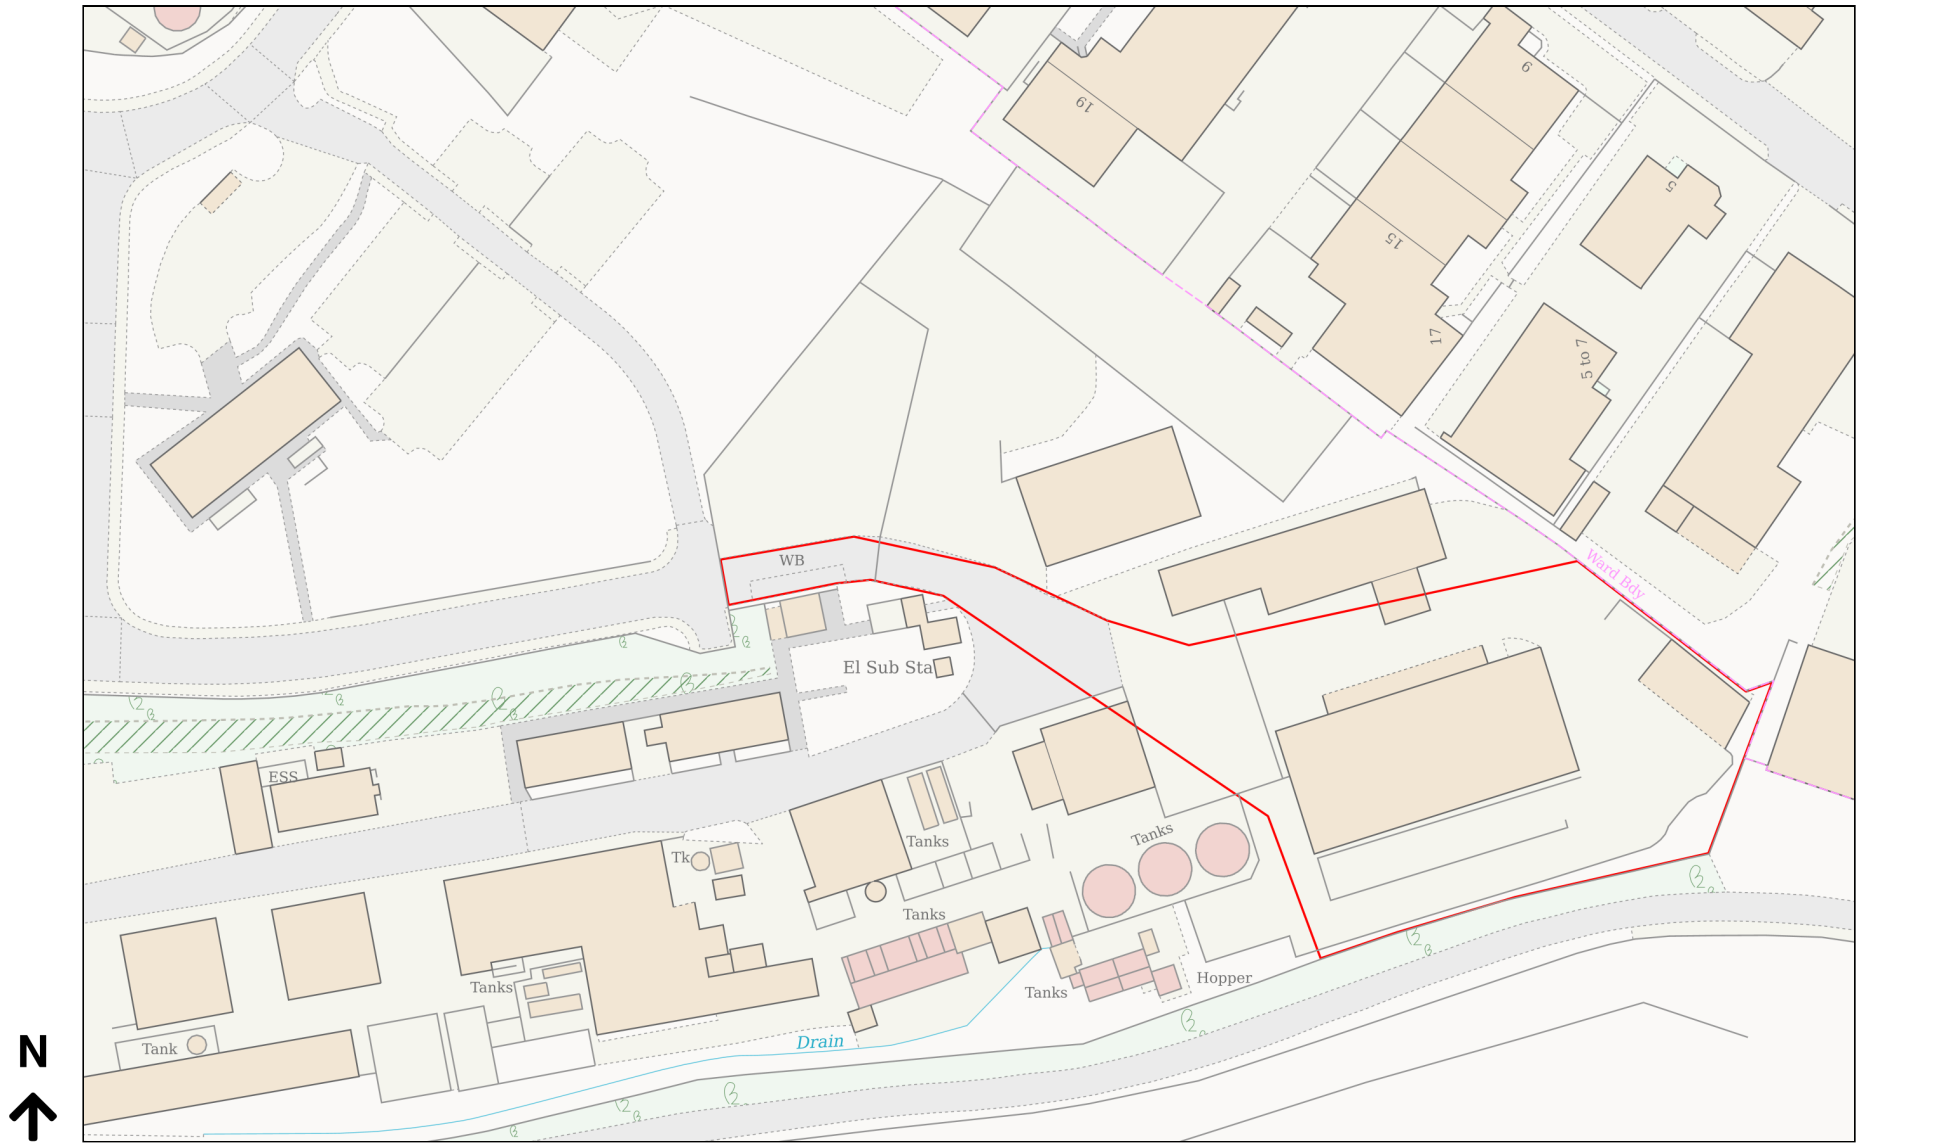

Planning Portal Reference: PP-14761150v1

