



Section A-A - Through Length of Lagoon
1:100

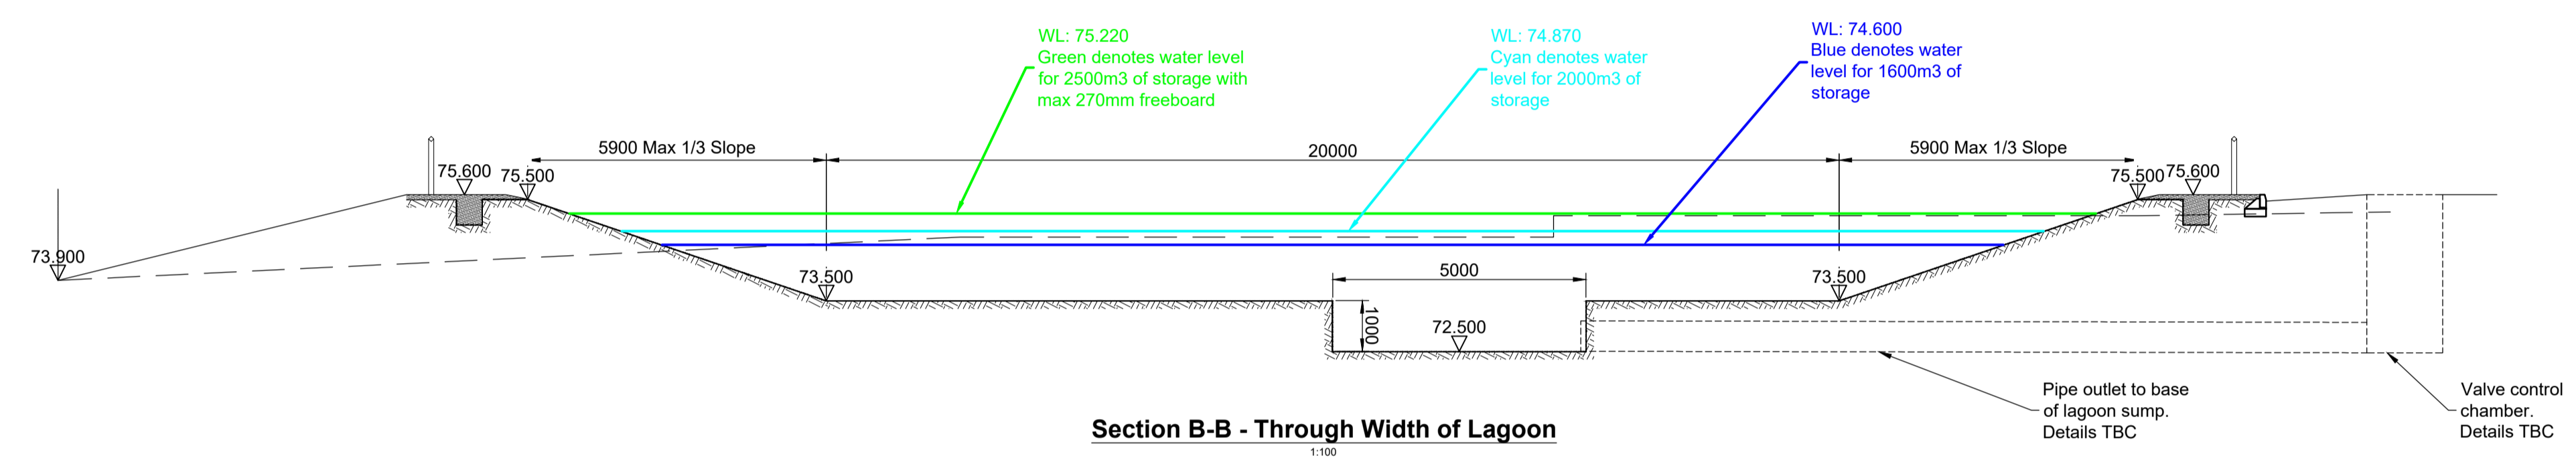

Section B-B - Through Width of Lagoon
1:100

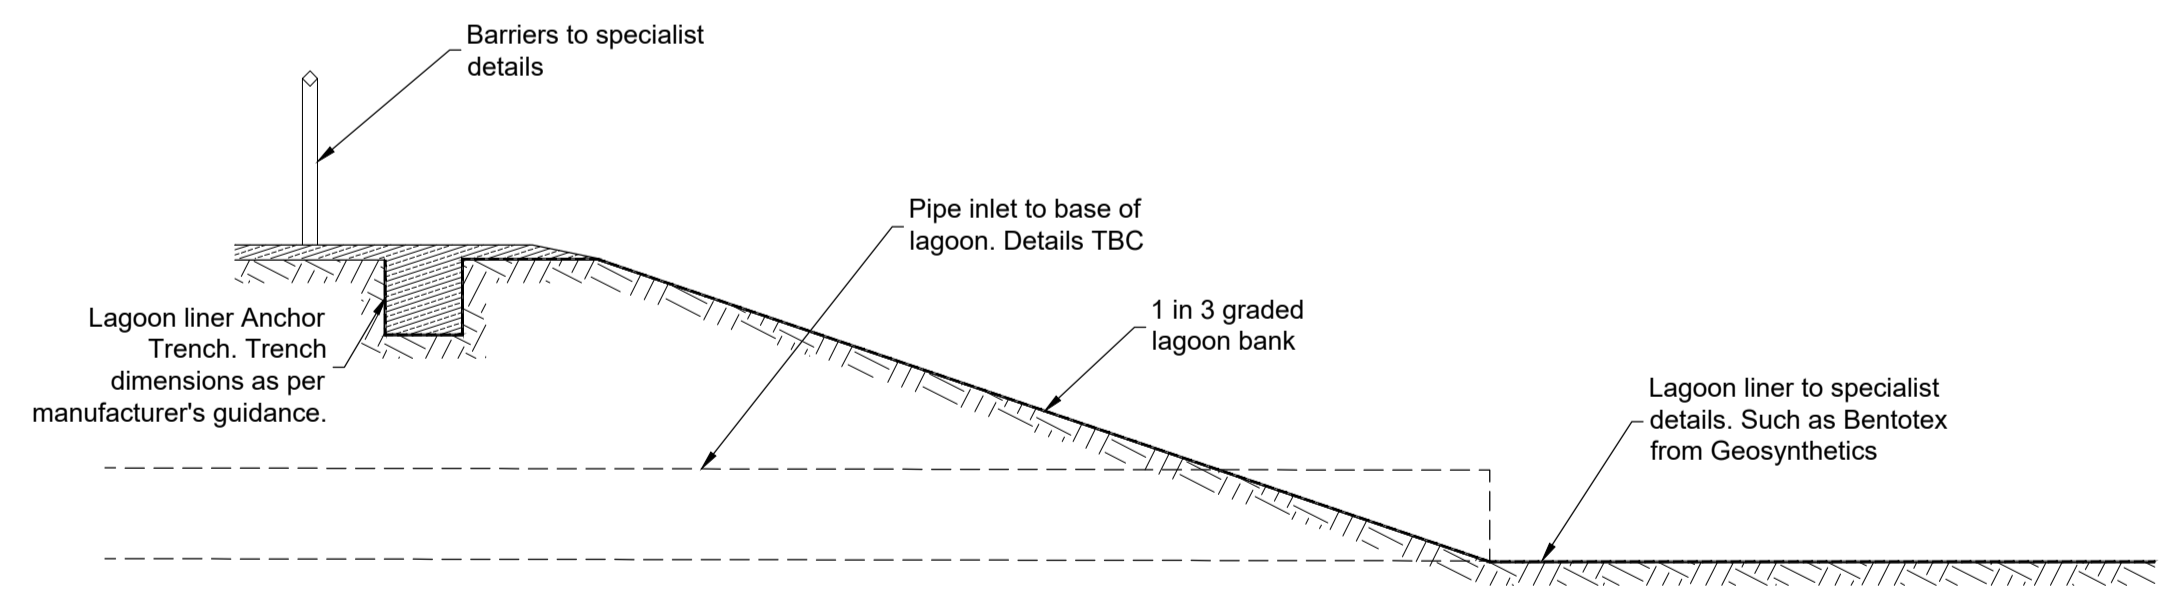

Construction build up section for the Lagoon
1:50

P2	12/12/2025	Issued for comments	GF /
P1	11/12/2025	Issued for comments	GF /
Rev	Date	Description	By / Chk



Spring Hill Office Park
Harborough Road
Pitsford NN8 9AA

Telephone: 01604 889 870
northampton@prp.uk.com
www.prp.uk.com

Leicester
Northampton
London

engineering excellence | creating advantage

Client:
C3 Project Services

Architect:
C3 Project Services

Project:
AOC Resins, 8 Piperell Way,
Haverhill, CB9 8PH

Title:
Sections through Firewater Lagoon

Status:
PRELIMINARY

Engineer: GF Date: Dec 2025

Drawn: GF Scales @ A1:

Checked: PK 1:250

Project No: 64363 Drg No: 113 Rev: P2