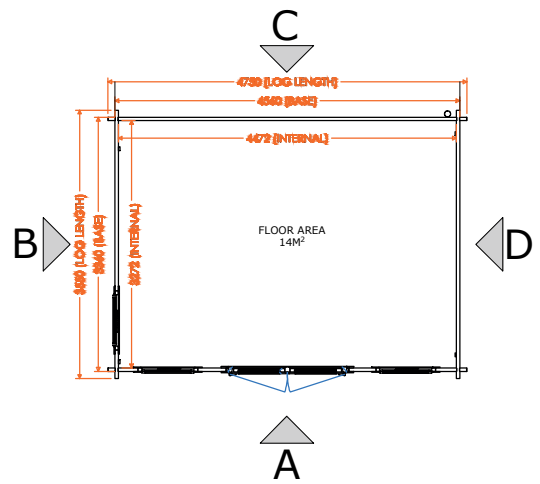
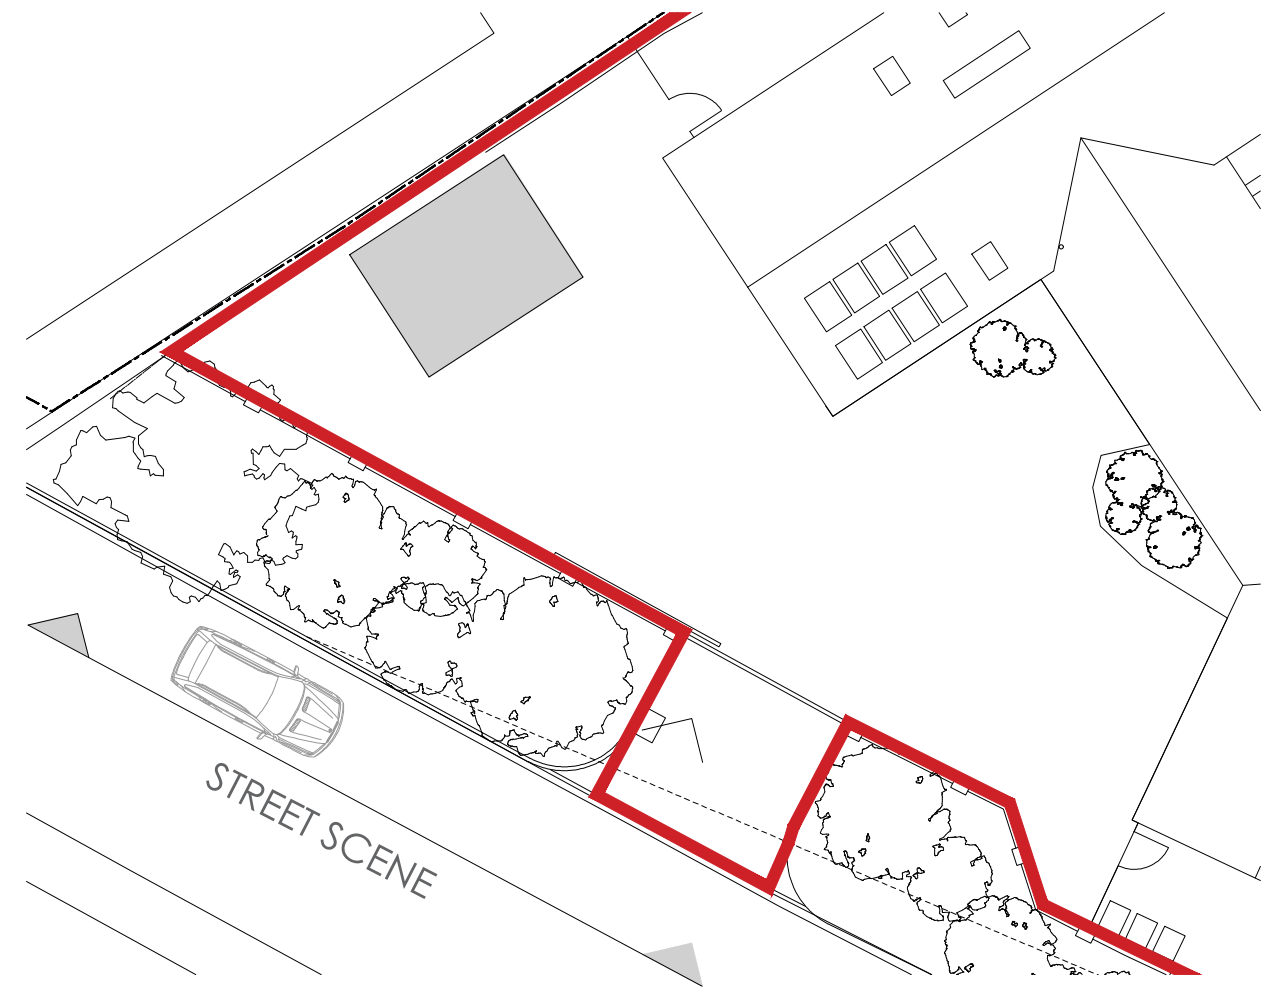
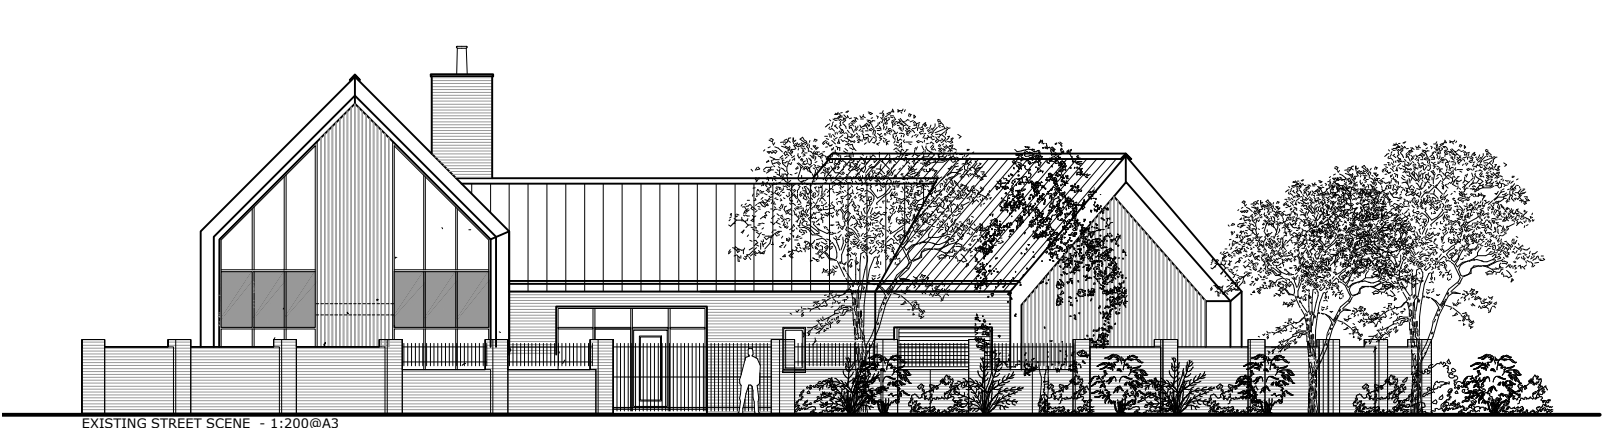
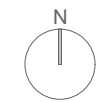


REA&
PROJECTS

UNIT 5
PARK FARM
BLACK NOTLEY
CM77 8JX

PROJECT:
12 ANN SUCKLING RD
DRAWING TITLE:
PROPOSED ELEVATIONS

Drawing No:
R8.PP01

SITE ADDRESS:
THE WRIGHT HOUSE
12 ANN SUCKLING RD
HAVERHILL
CB9 7TA

DATE:
26/05/26

SCALE
VARIOUS@A3

DRAWN BY:
INC