




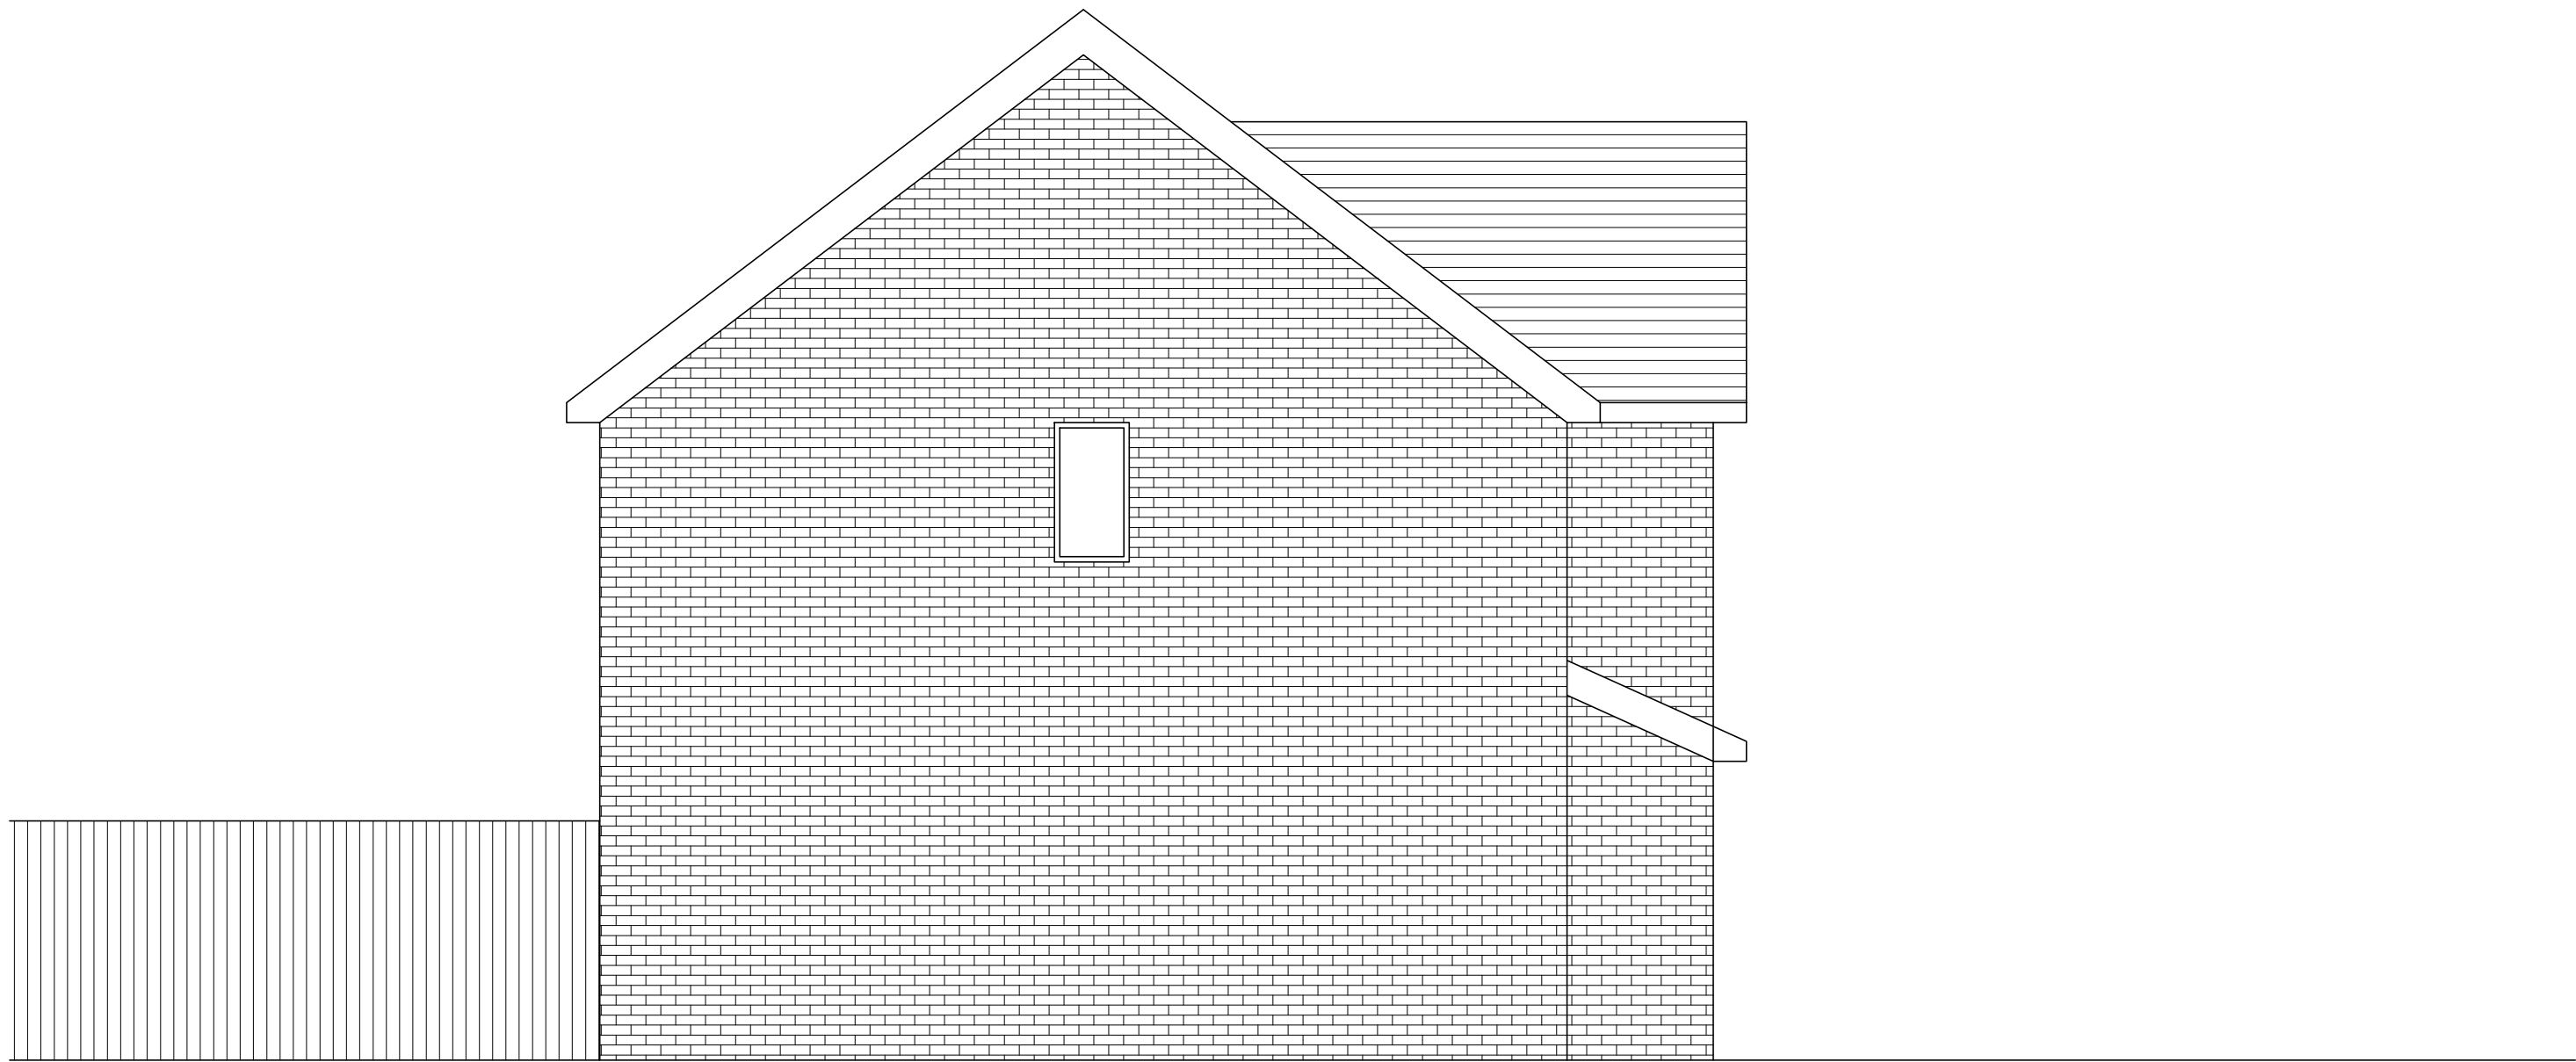


Side elevation (West facing) as existing 1:50

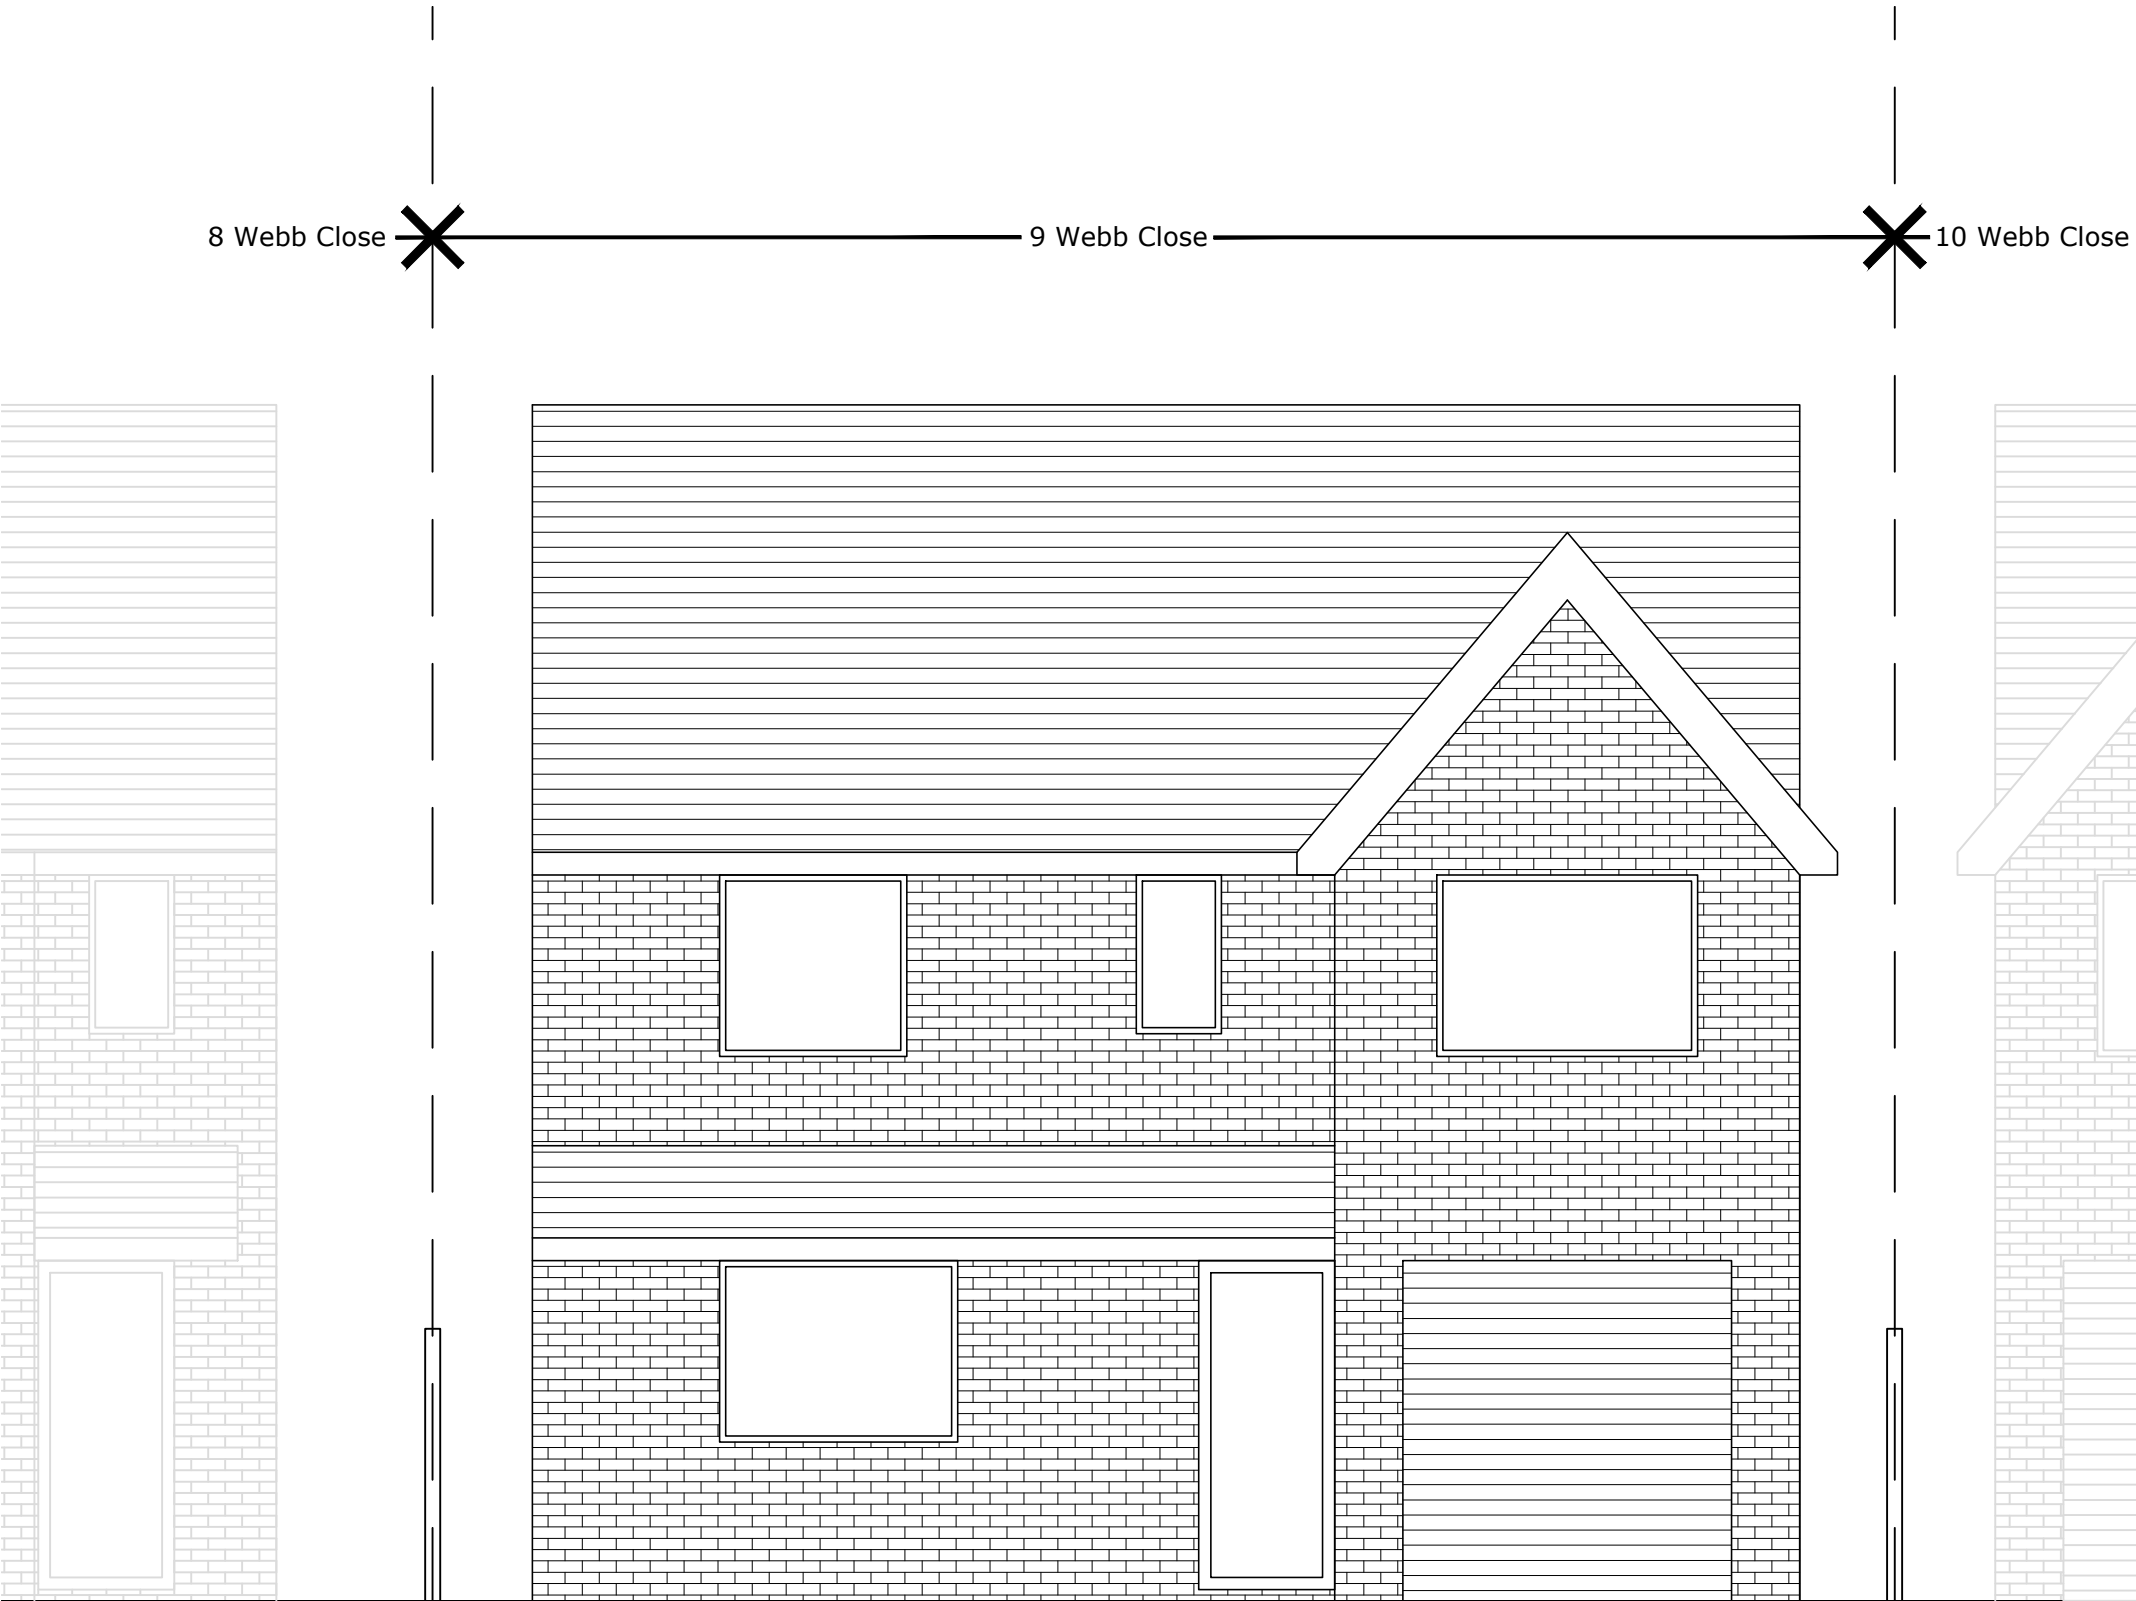

Front elevation (South facing) as existing 1:50

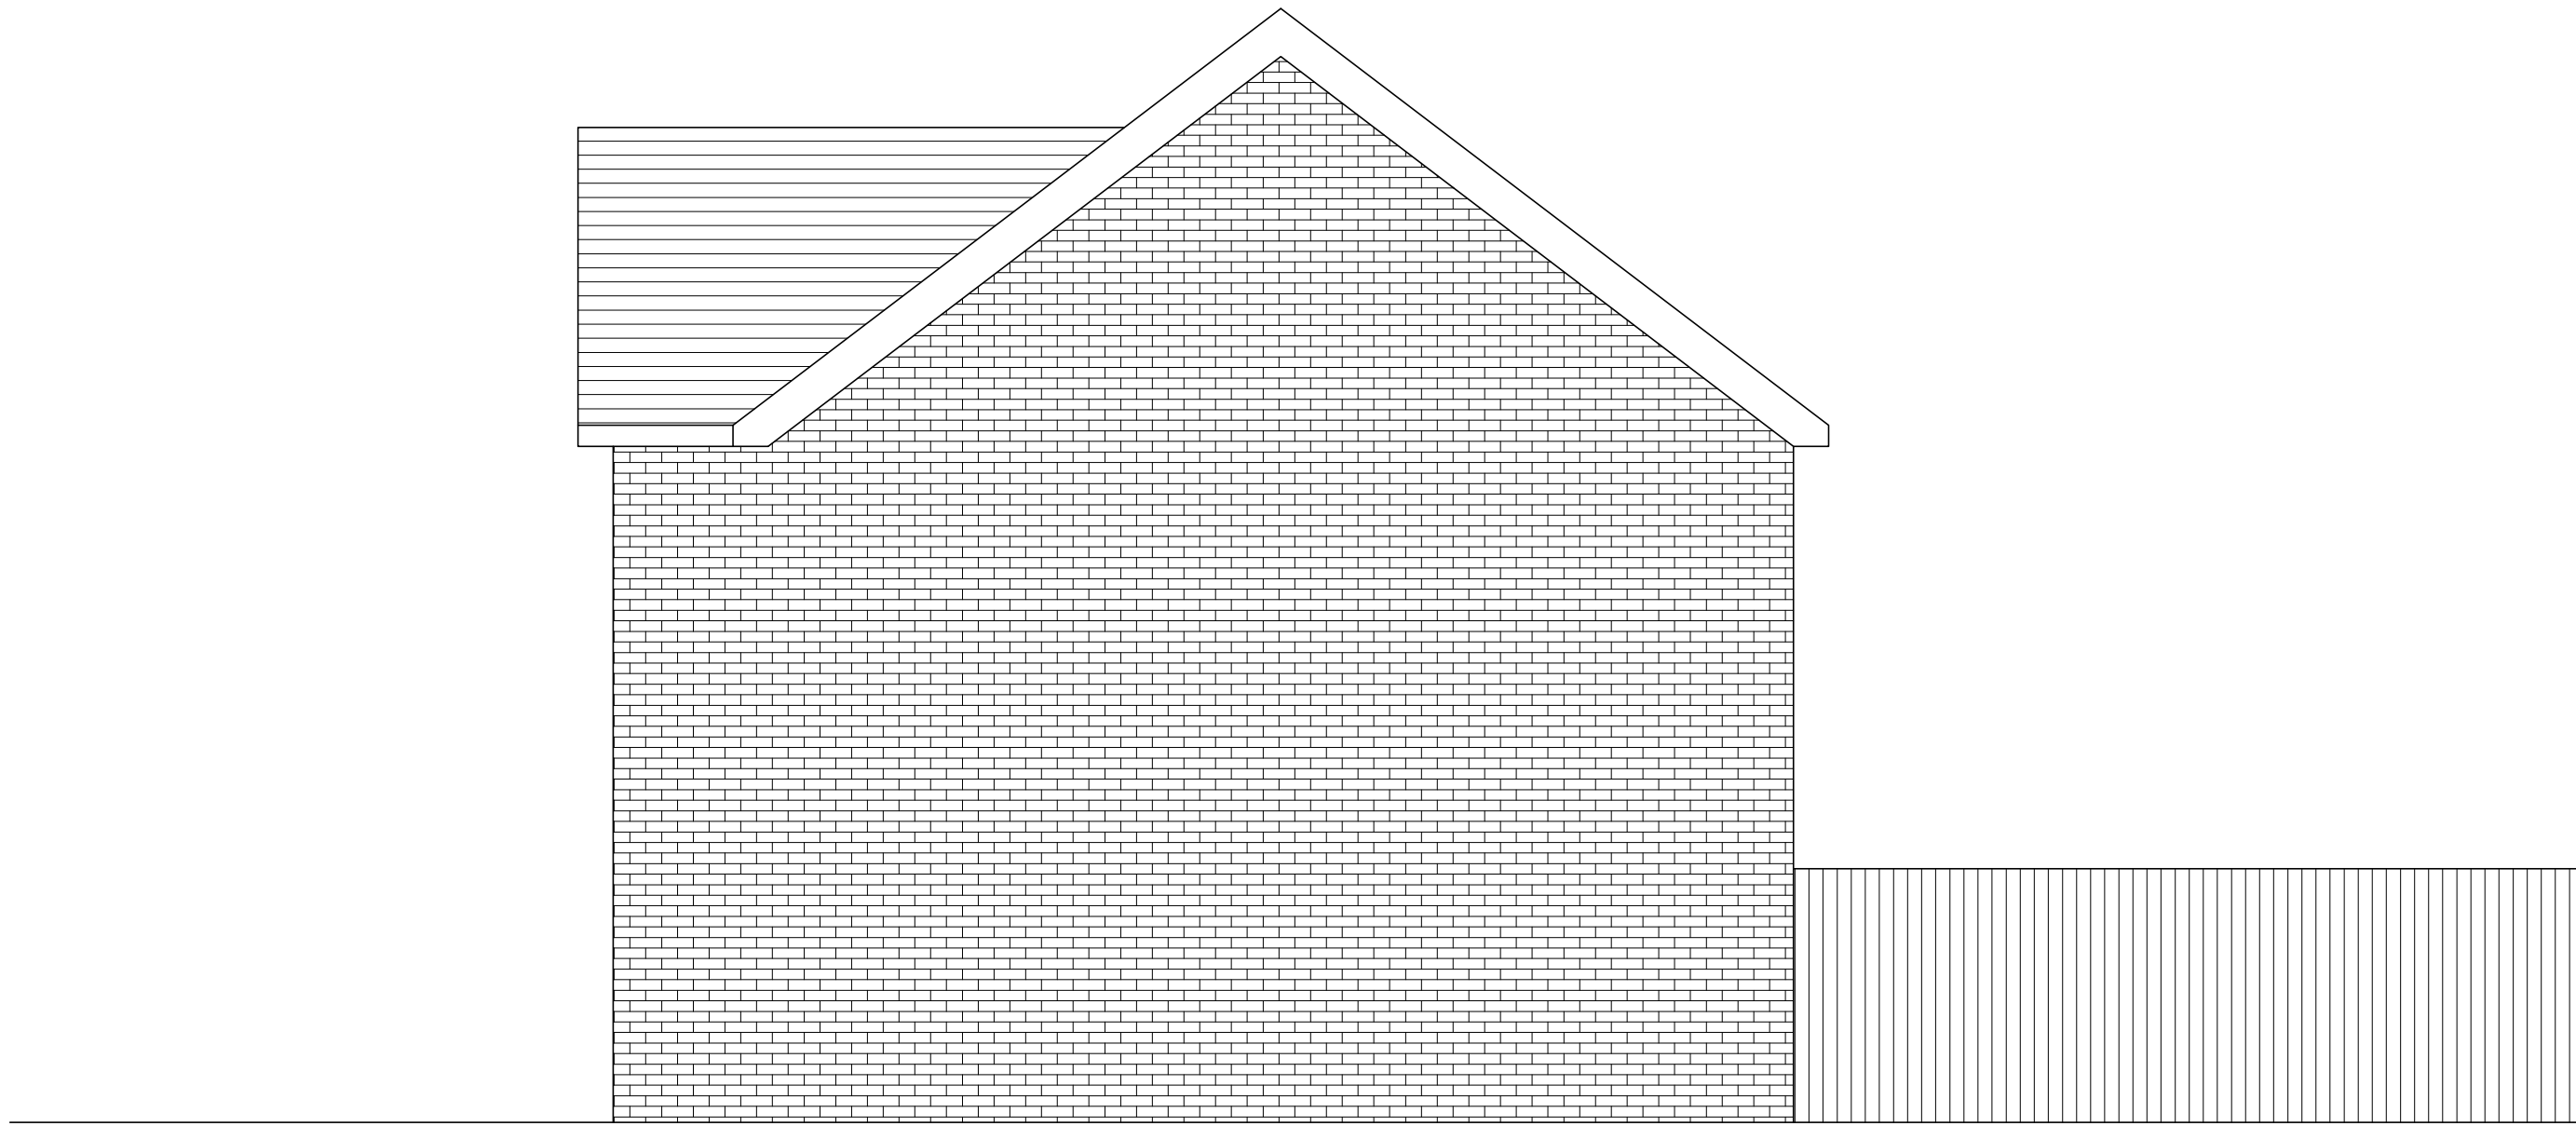

Side elevation (East facing) as existing 1:50

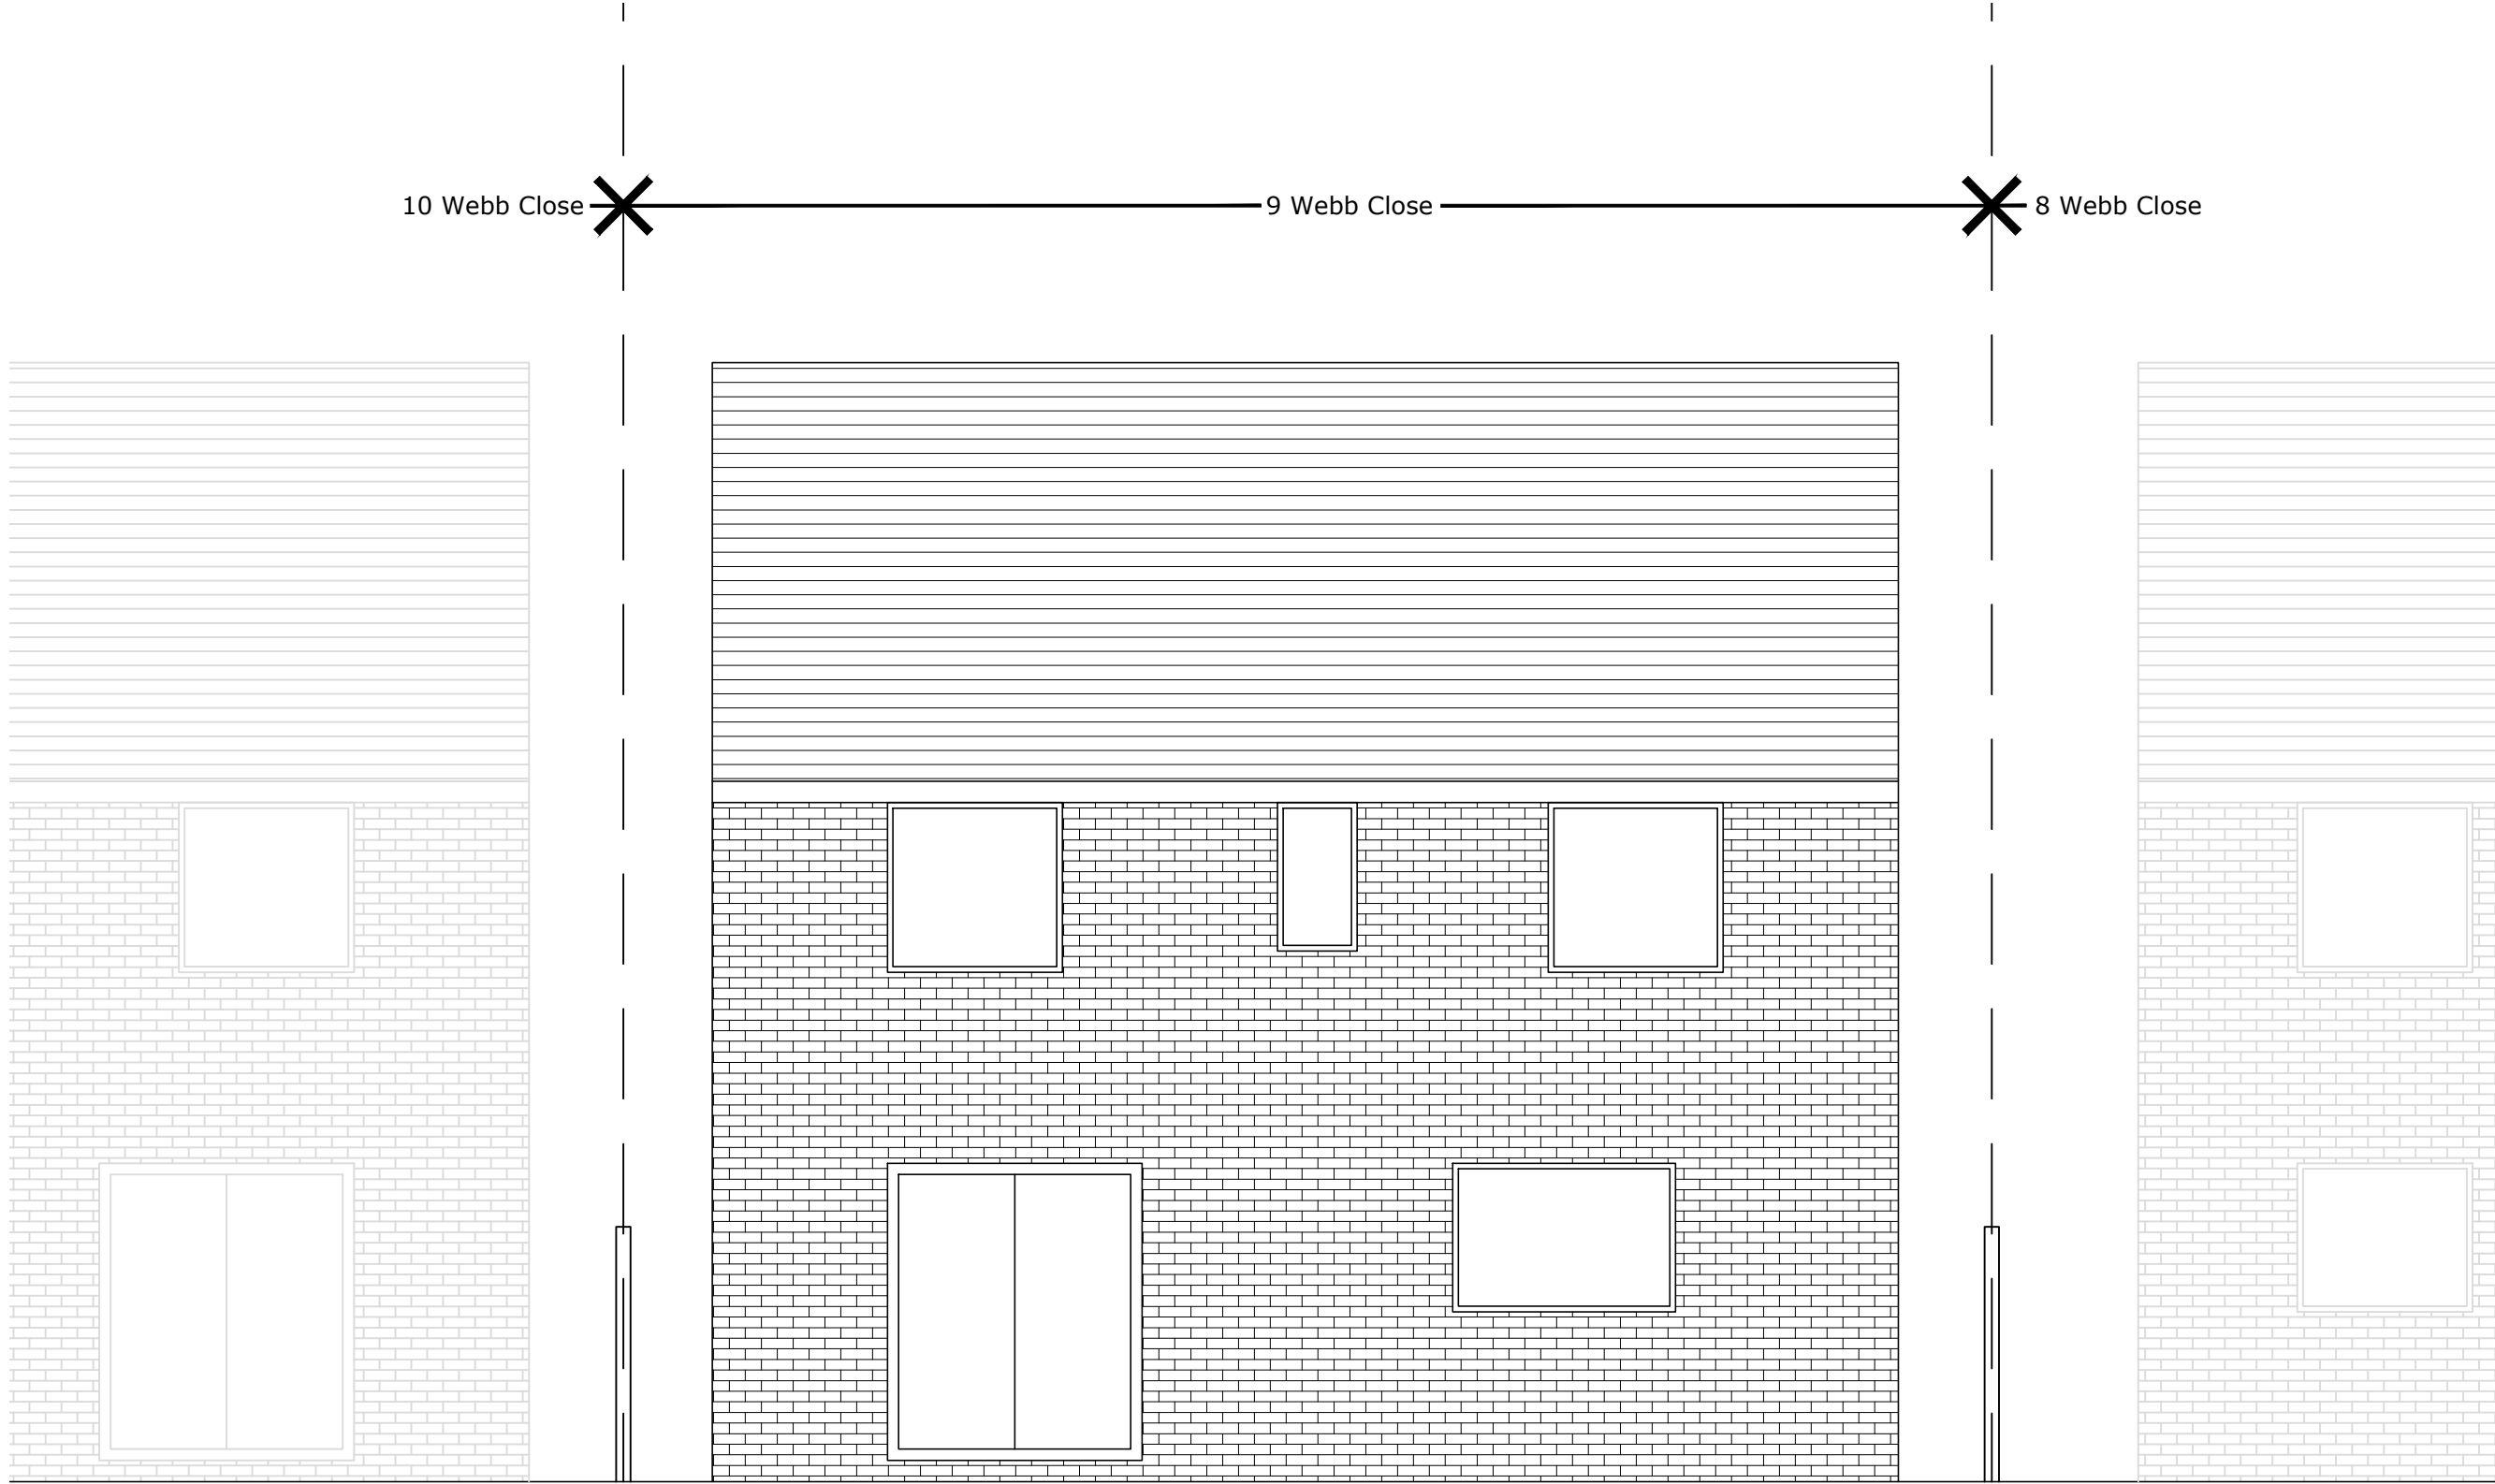

Rear elevation (North facing) as existing 1:50