



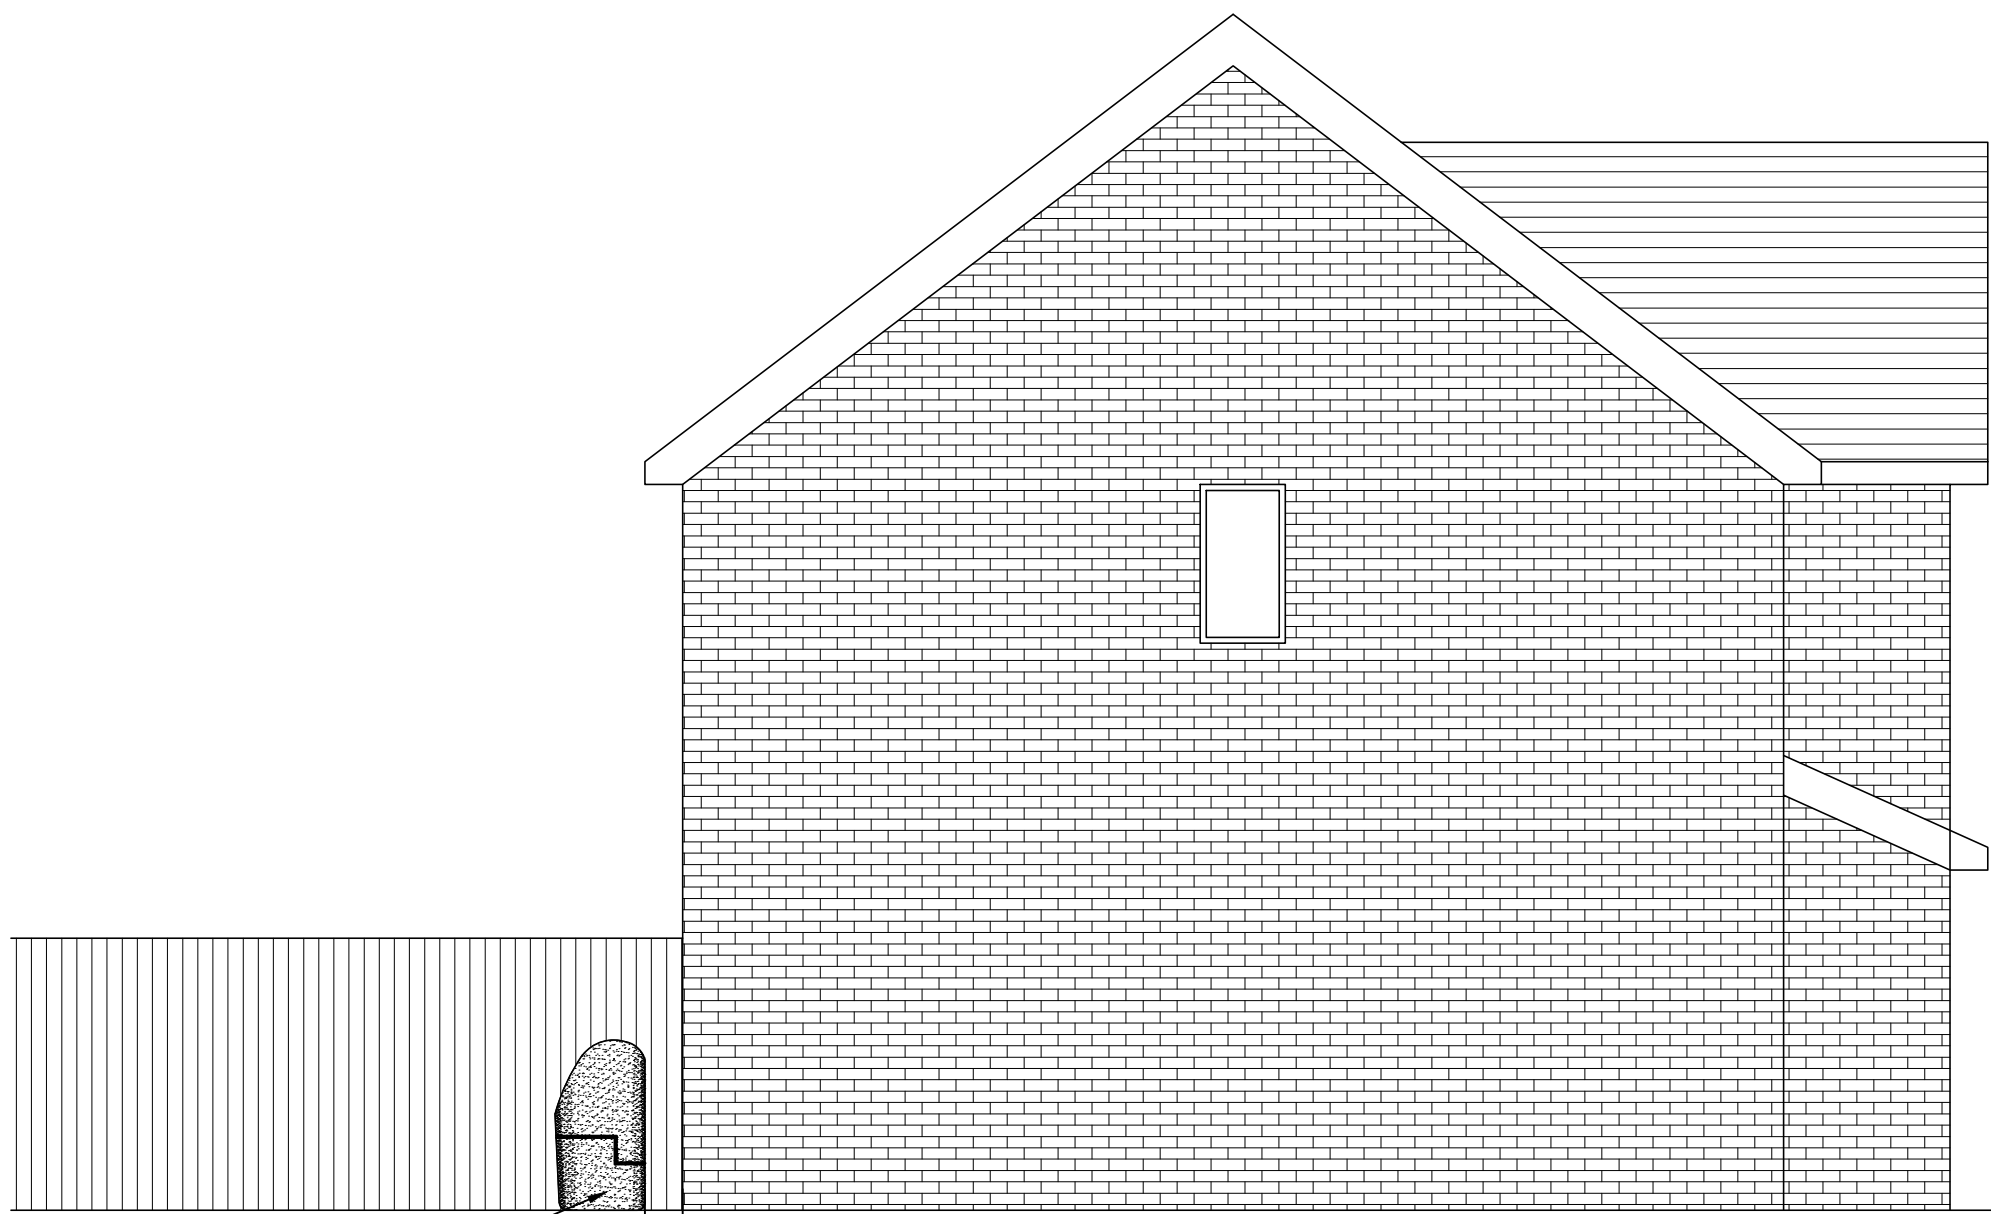


Location of heat pump

250

Side elevation (West facing) as proposed 1:50

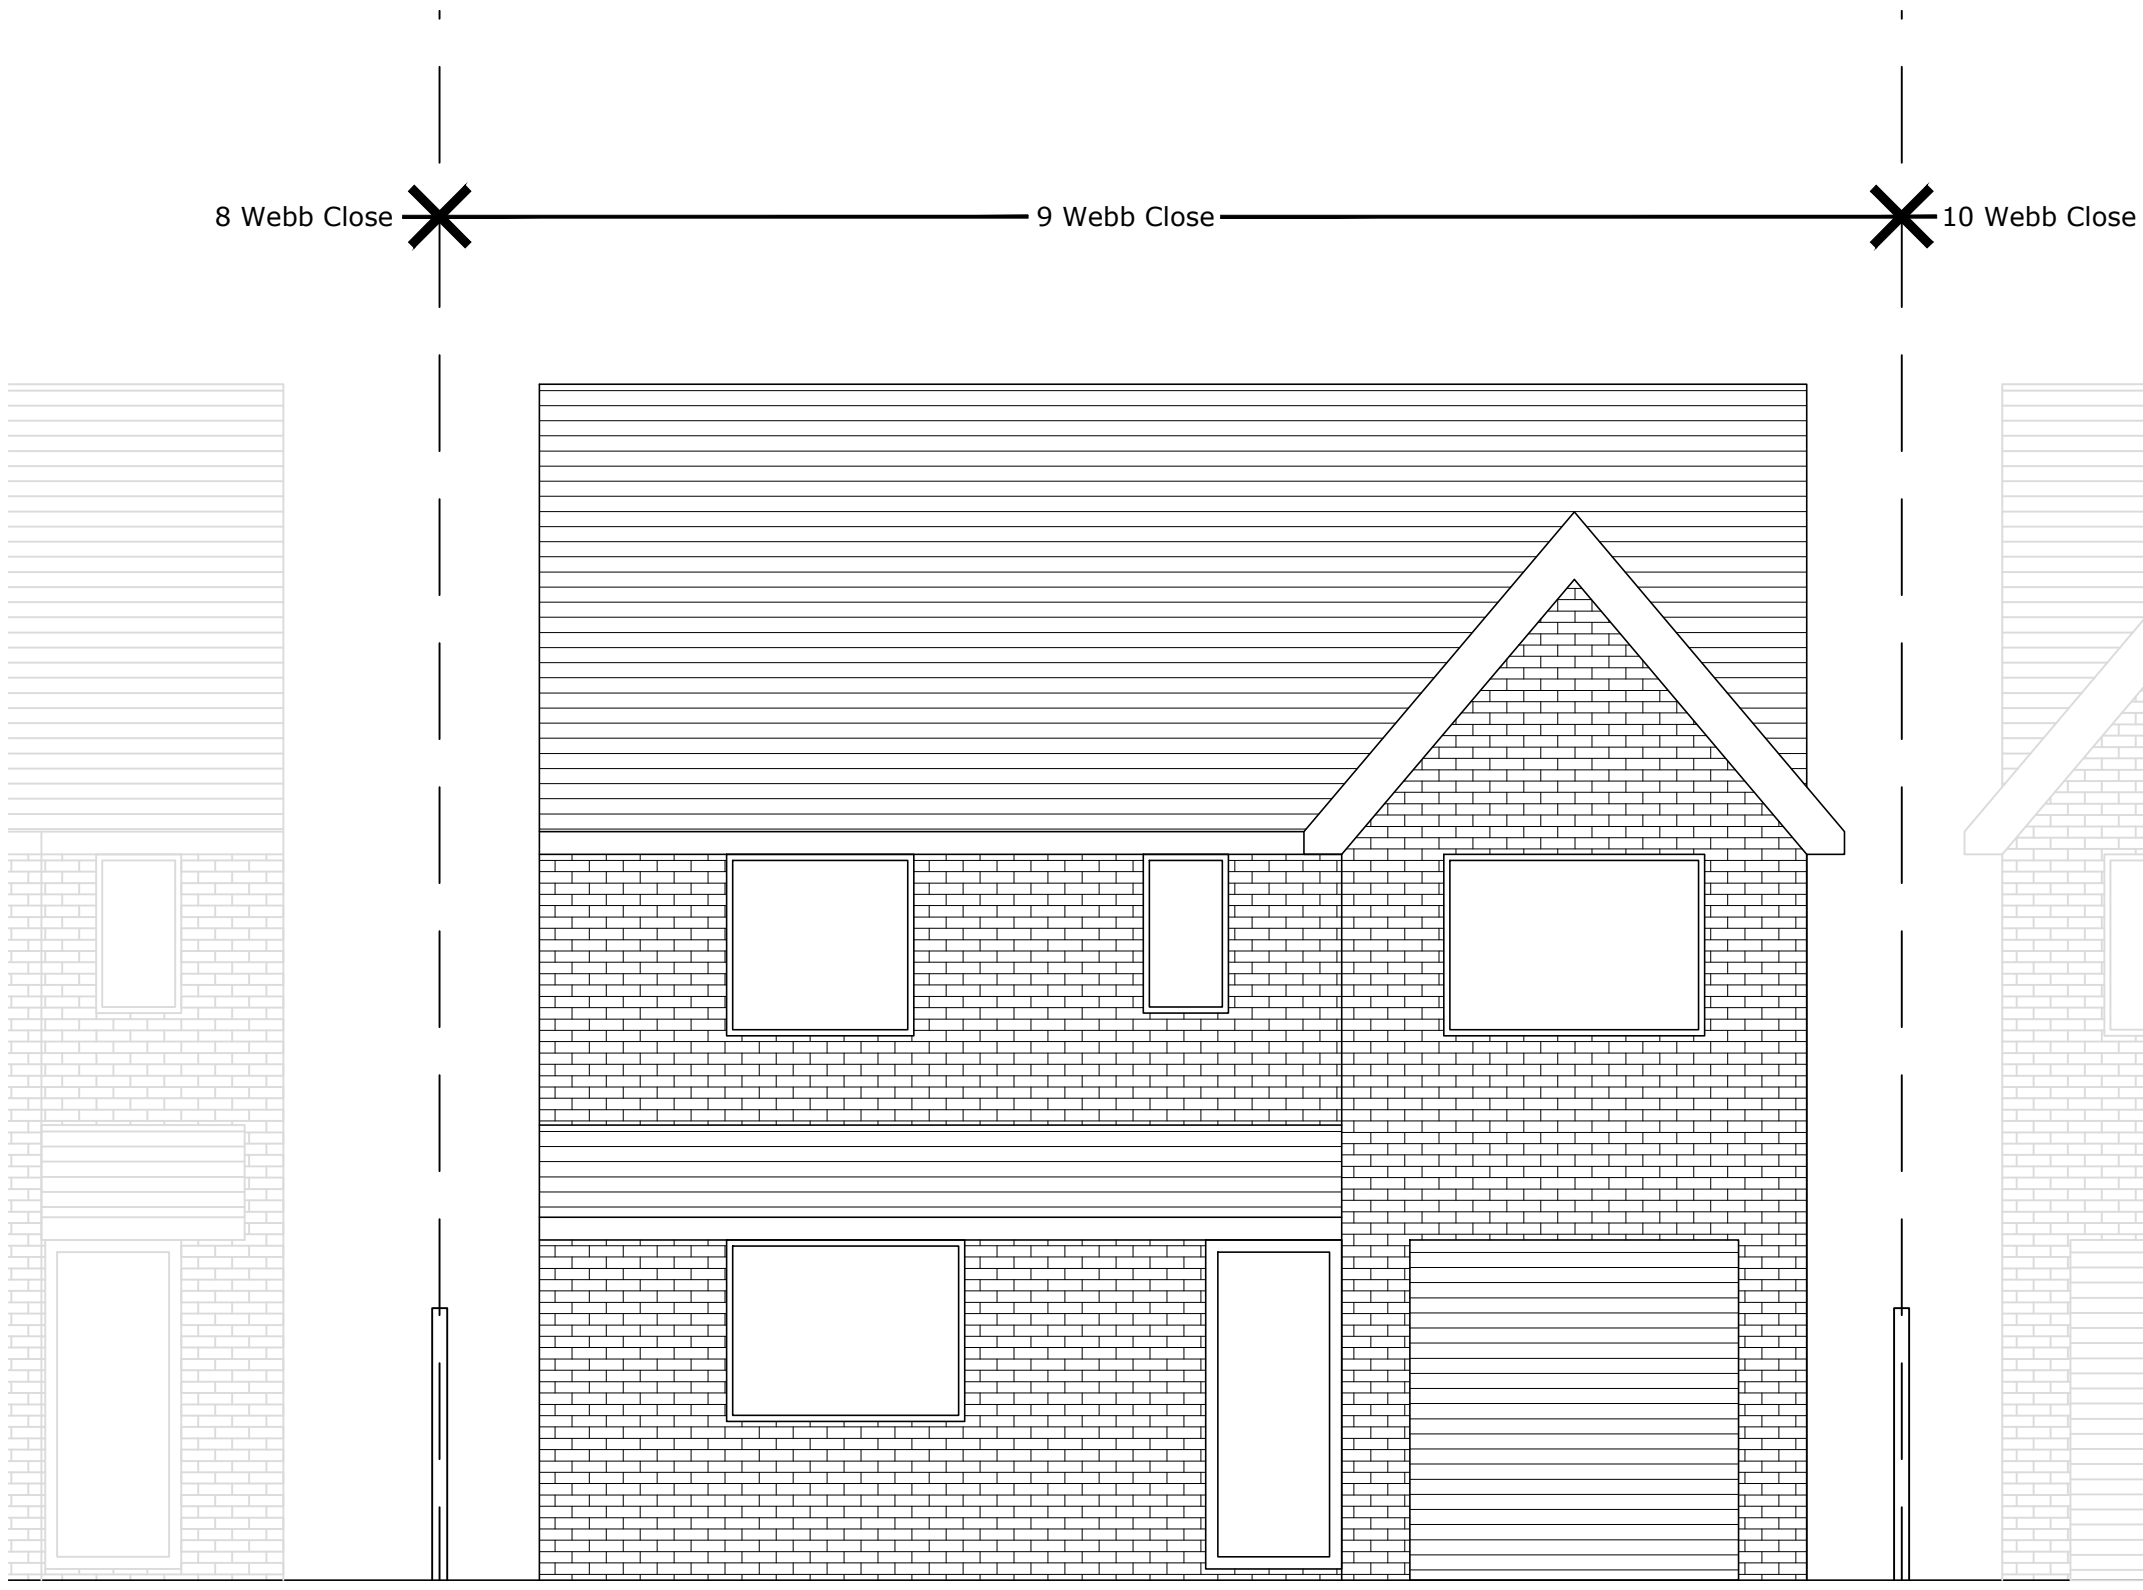


Front elevation (South facing) as proposed 1:50

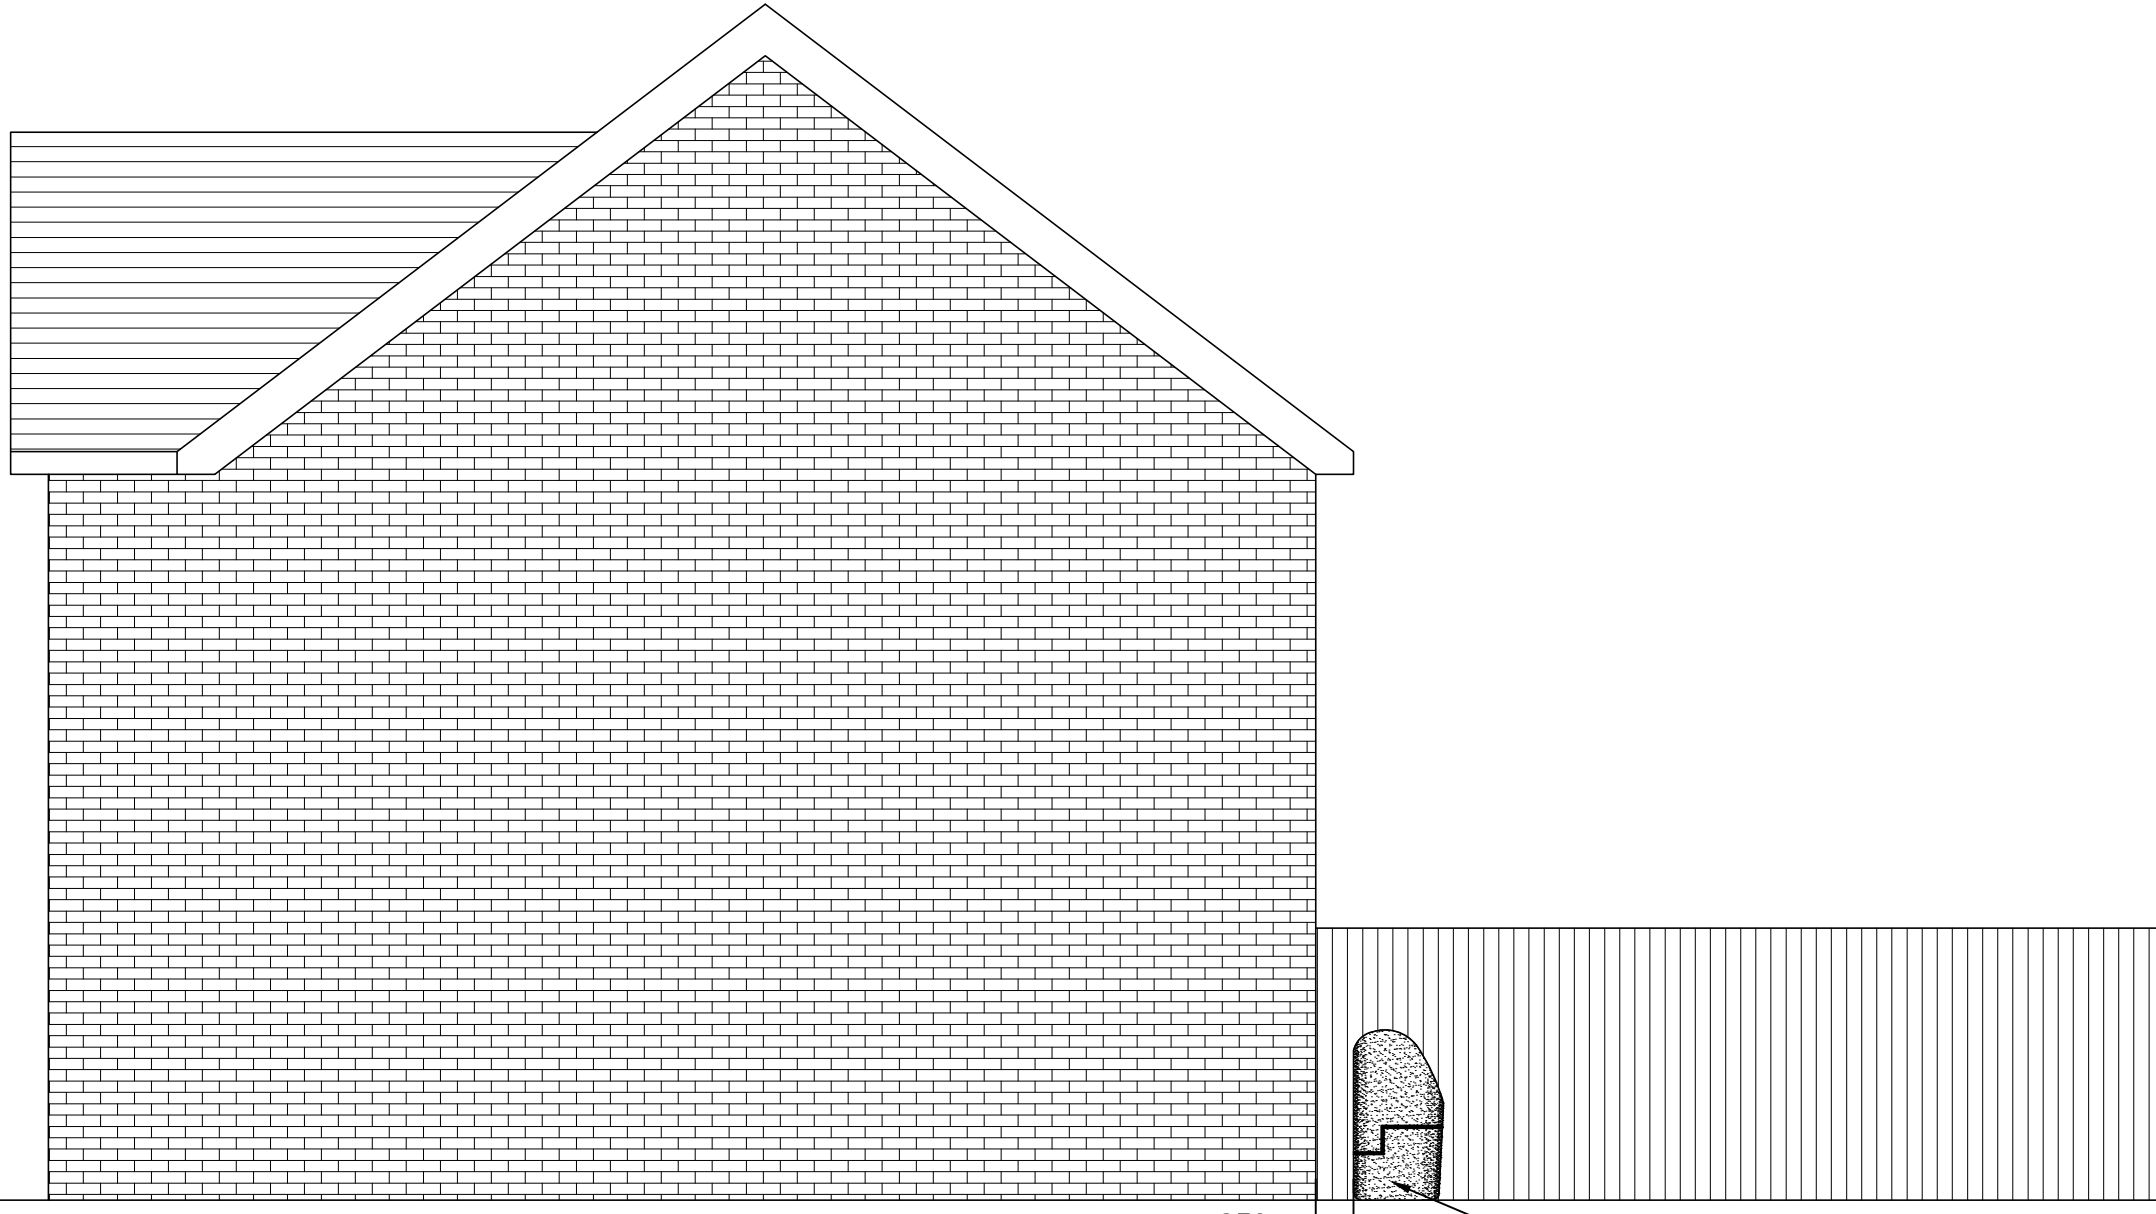

Side elevation (East facing) as proposed 1:50

250

Location of heat pump

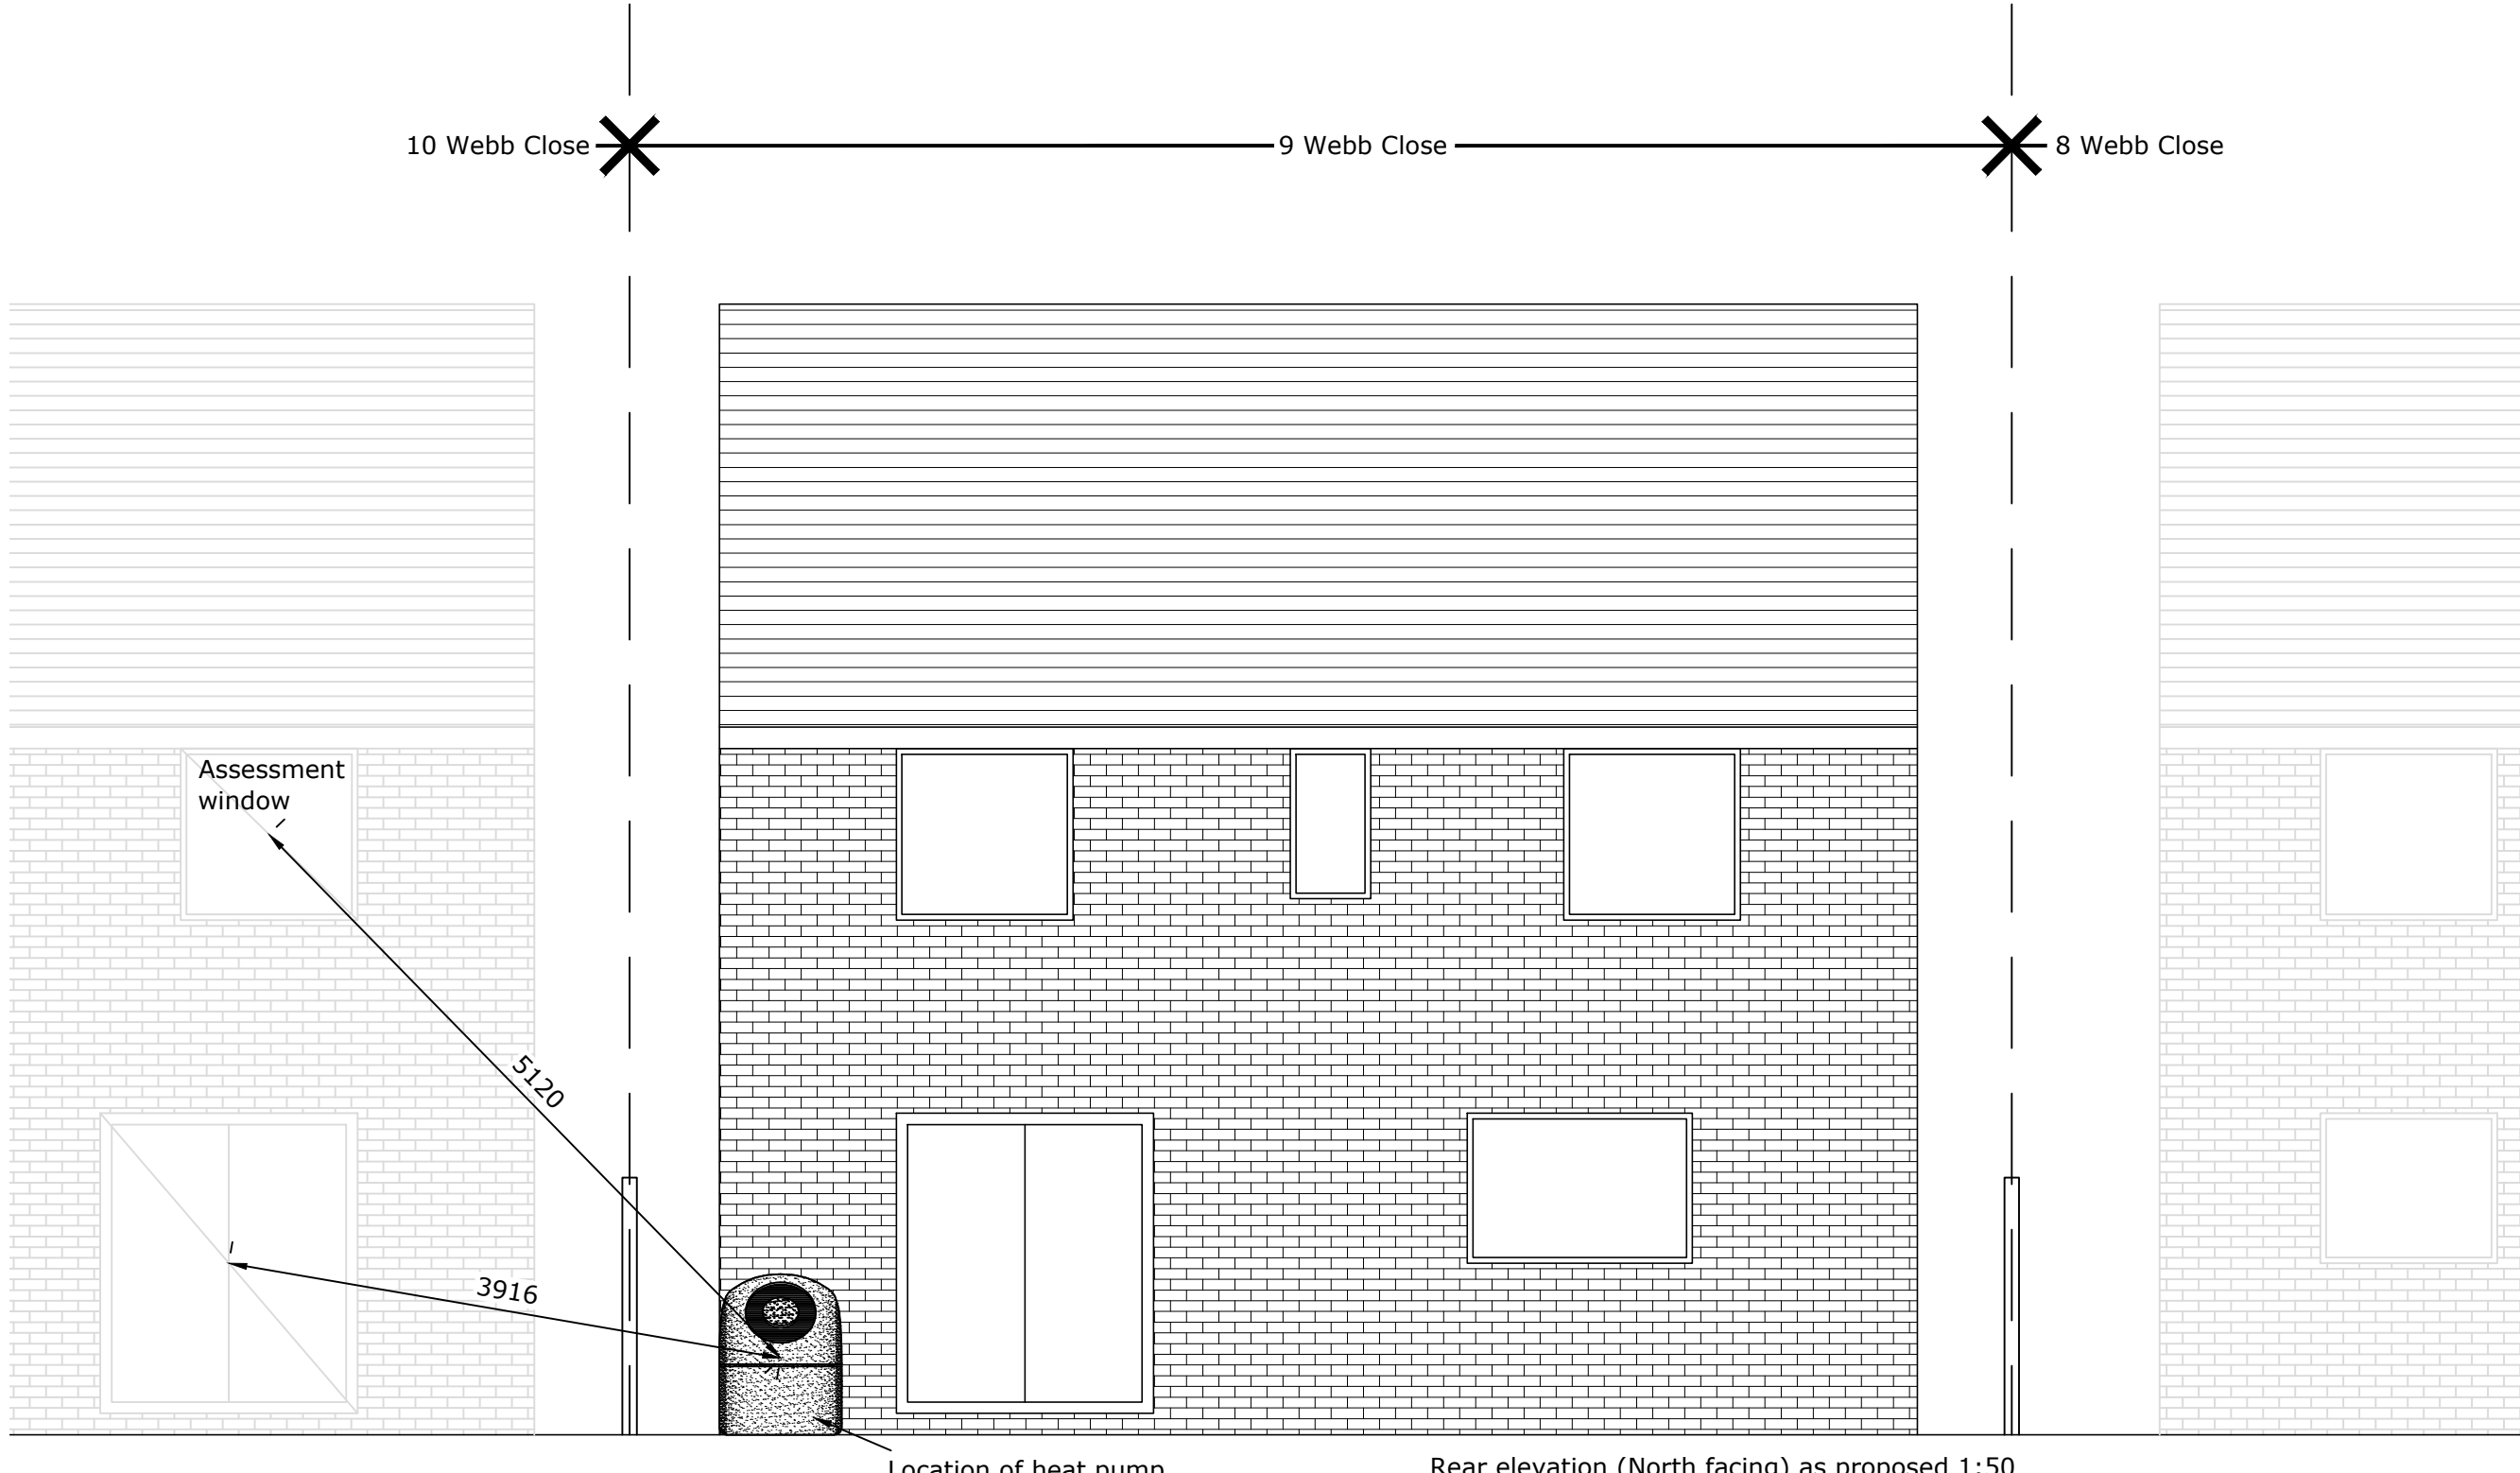

Location of heat pump

Rear elevation (North facing) as proposed 1:50