



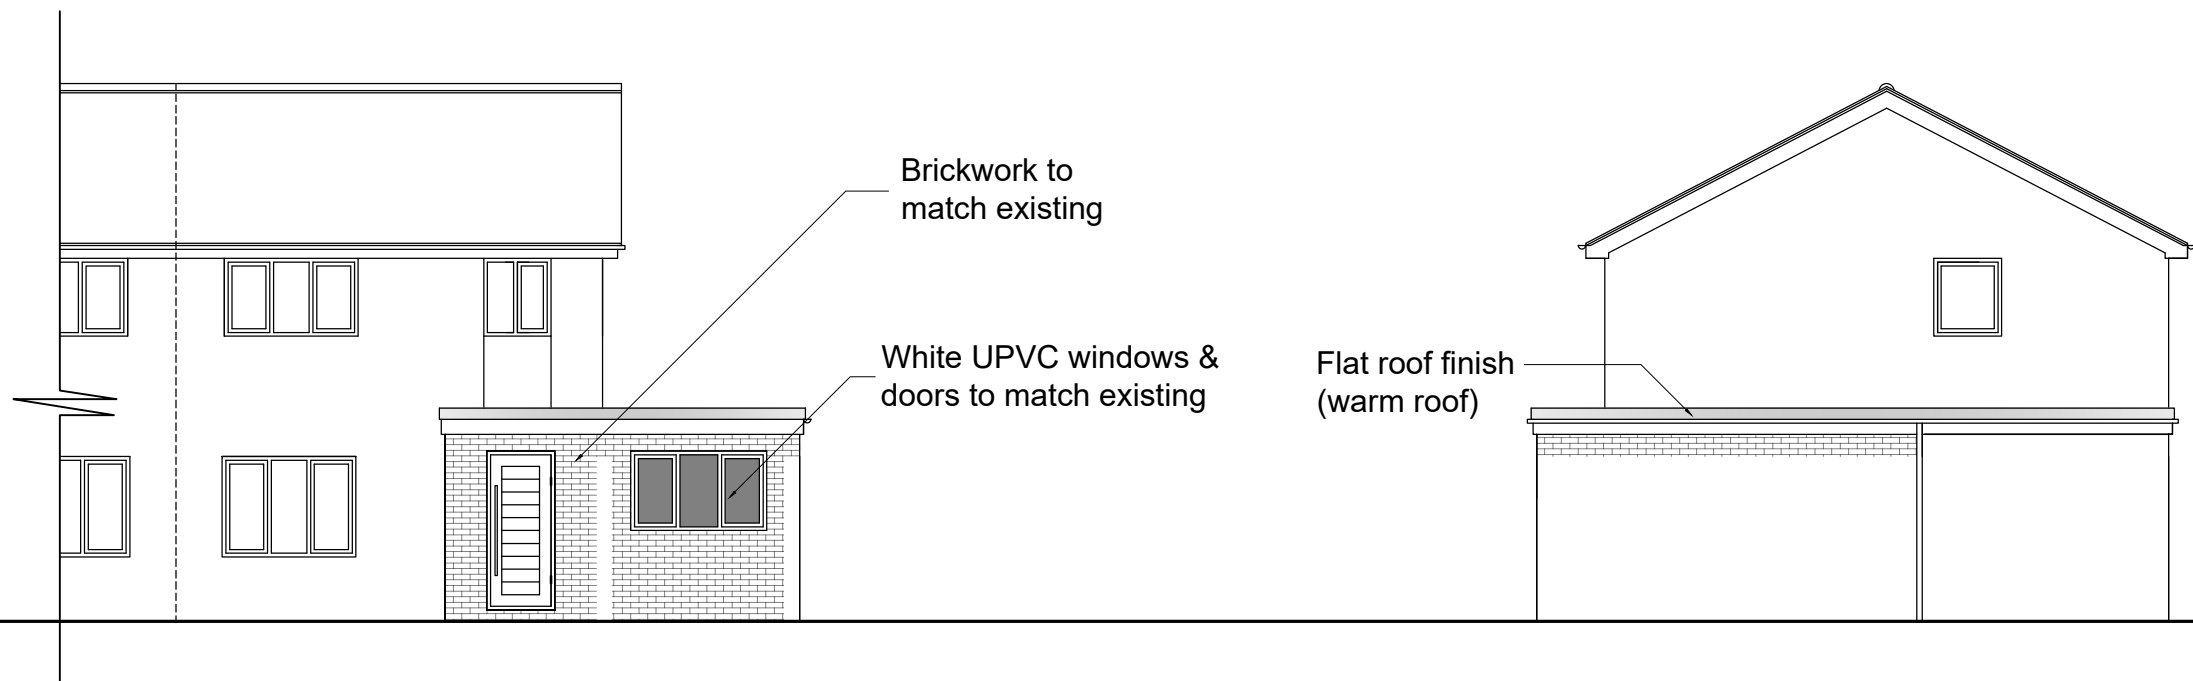


FRONT
ELEVATIONS (as proposed) 1:100


SIDE

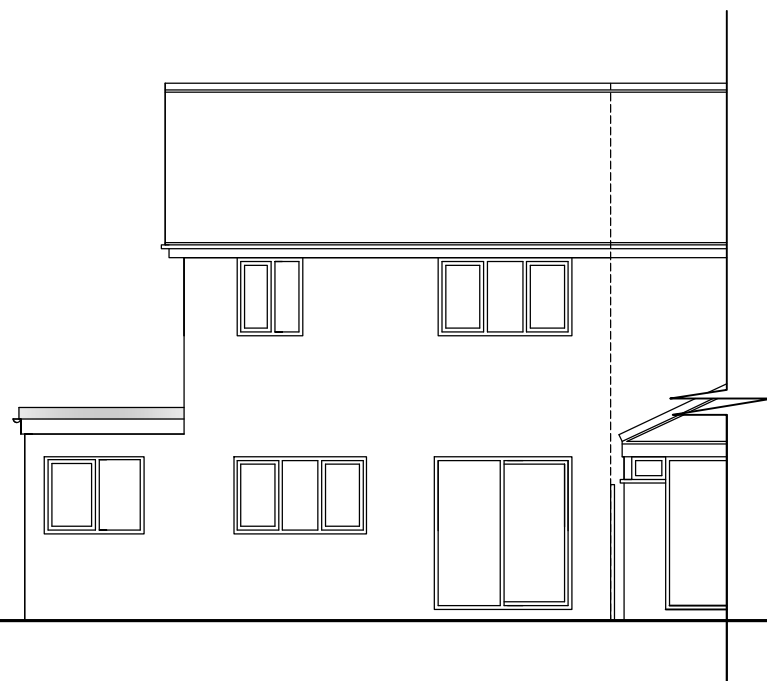

REAR

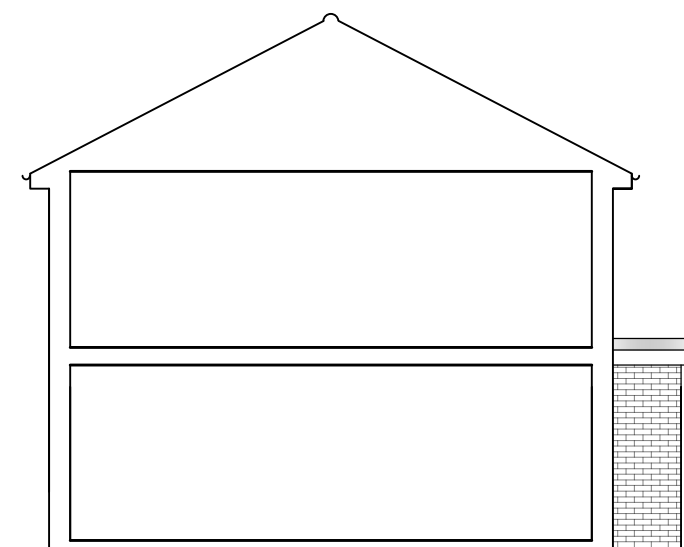

SIDE

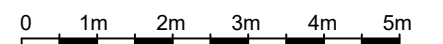

Contract :
ALTERATIONS & EXTENSION TO
25, WEDDELL ROAD, HAVERHILL,
CAMBS.

Title :
ELEVATIONS
AS PROPOSED

These drawings are the
COPYRIGHT of Greg
Saberton Design.
Unauthorised
copying is not permitted.

Revisions :
-

Scale : 1 : 100
Date : JUL 2026
Drawing Number : 08 / 3661 / 26

GREG SABERTON DESIGN
ARCHITECTURAL DESIGN CONSULTANCY
Tom's Hole Barn, Branch Bank, Prickwillow, Ely, Cambridgeshire, CB7 4UR
Tel : 01353 687999
Email : greg@sabertondesign.co.uk