


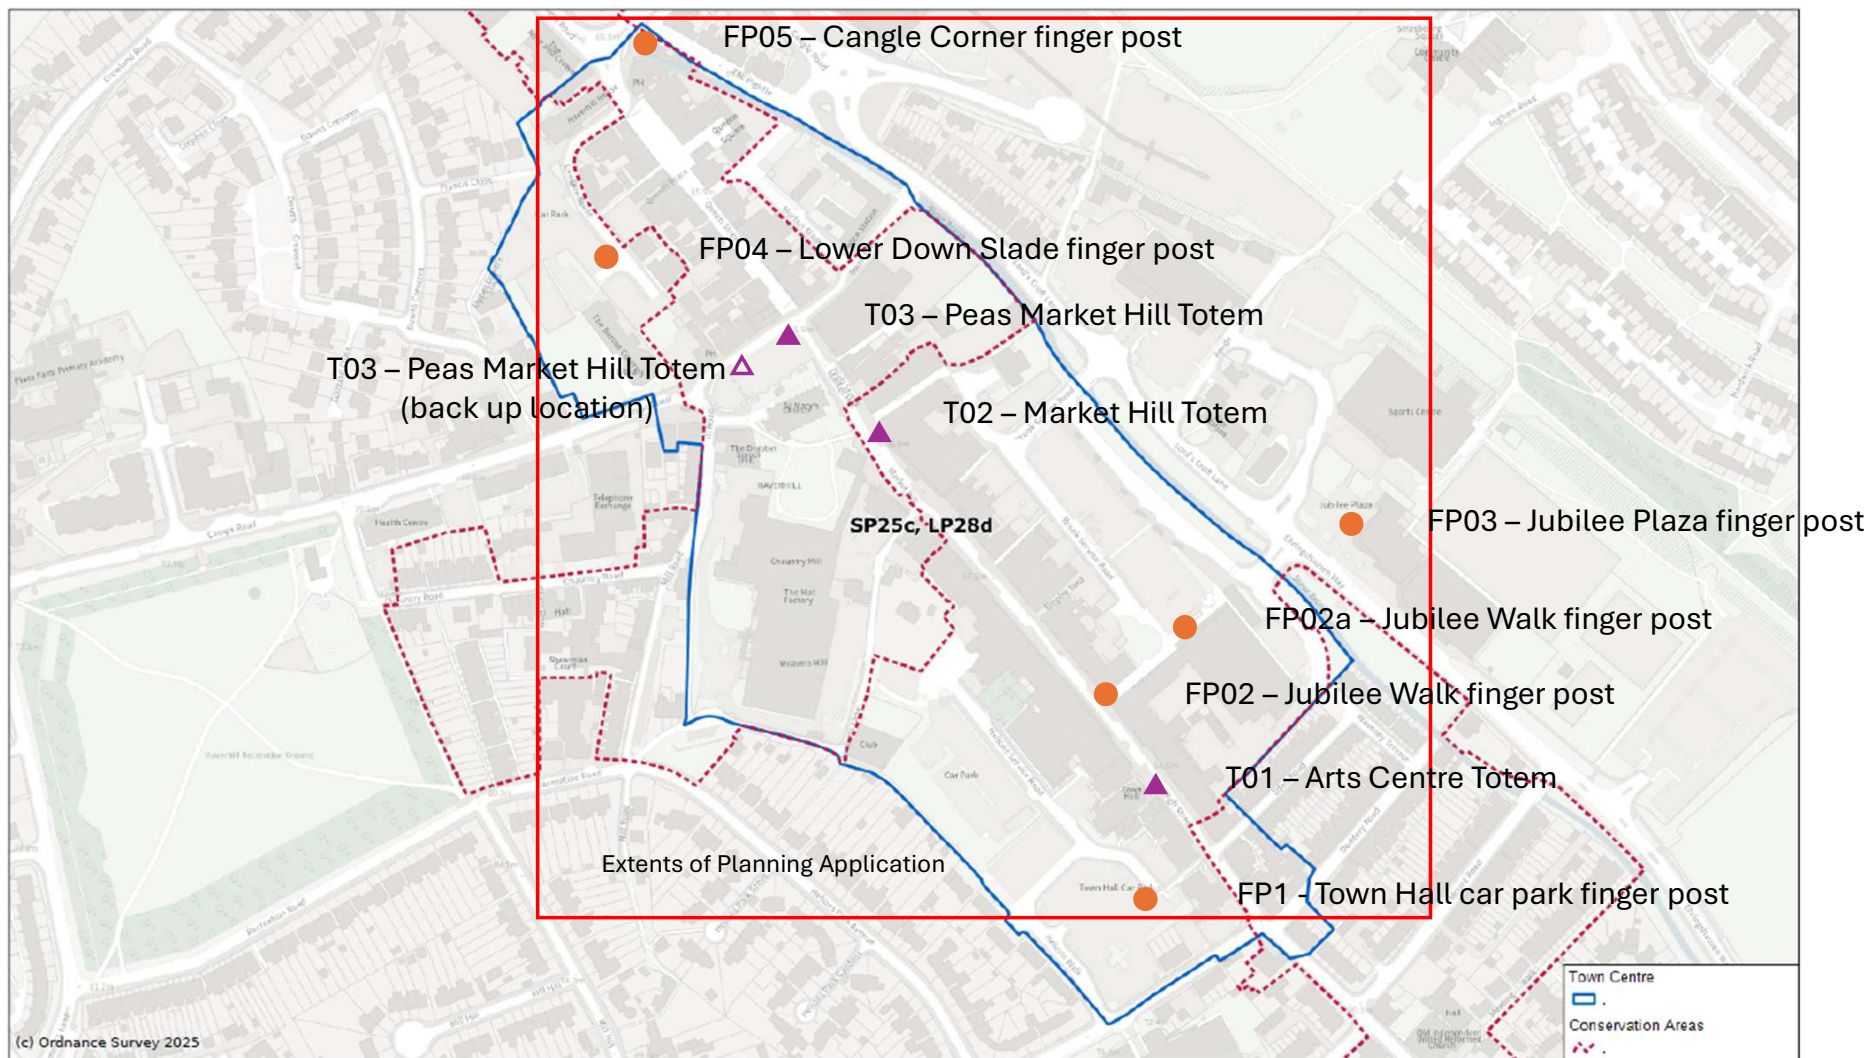

Haverhill - Town Centre Wayfinding Scheme - Location Plan

Scale: 1:2500

Printed on 2026-07-14 13:48:53
by David.osborne@westsuffolk.gov.uk

© Crown Copyright and database rights 2026 OS 100023282.