




Section A-A
Scale 1:500

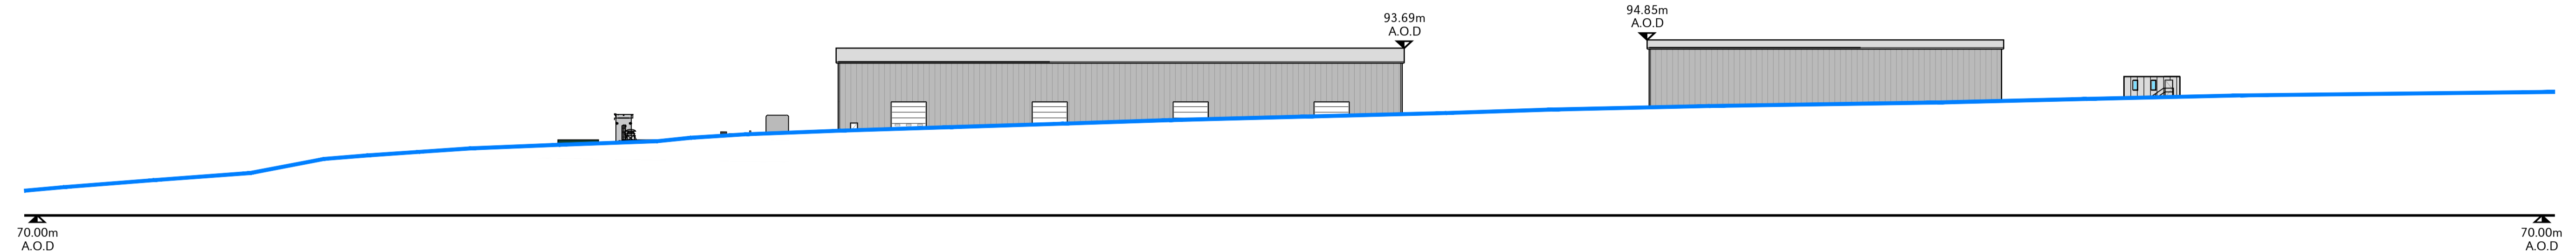


Section C-C
Scale 1:500

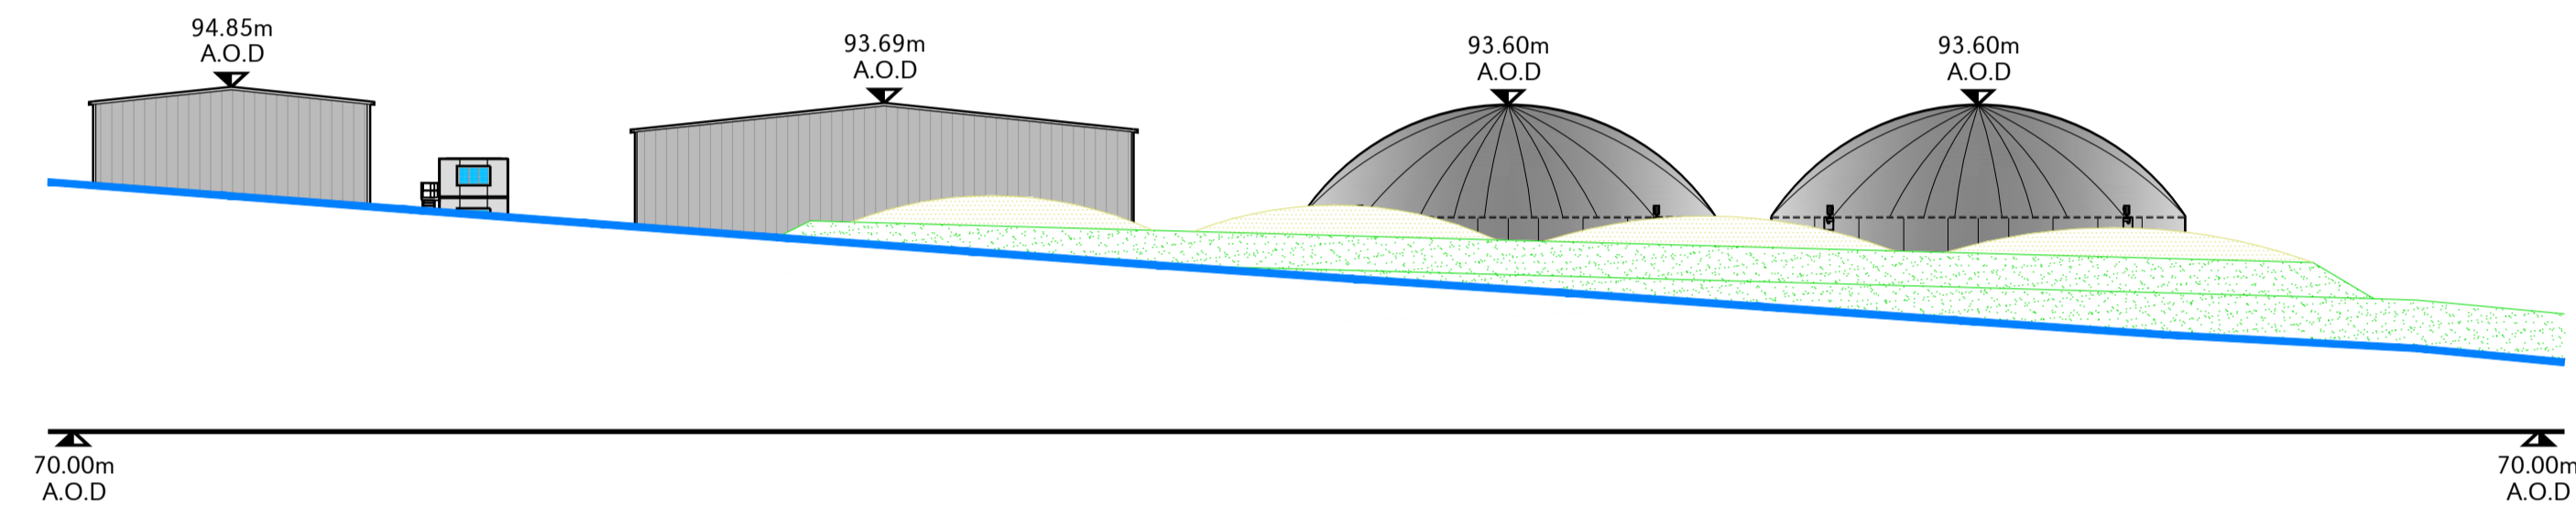

Section B-B
Scale 1:500

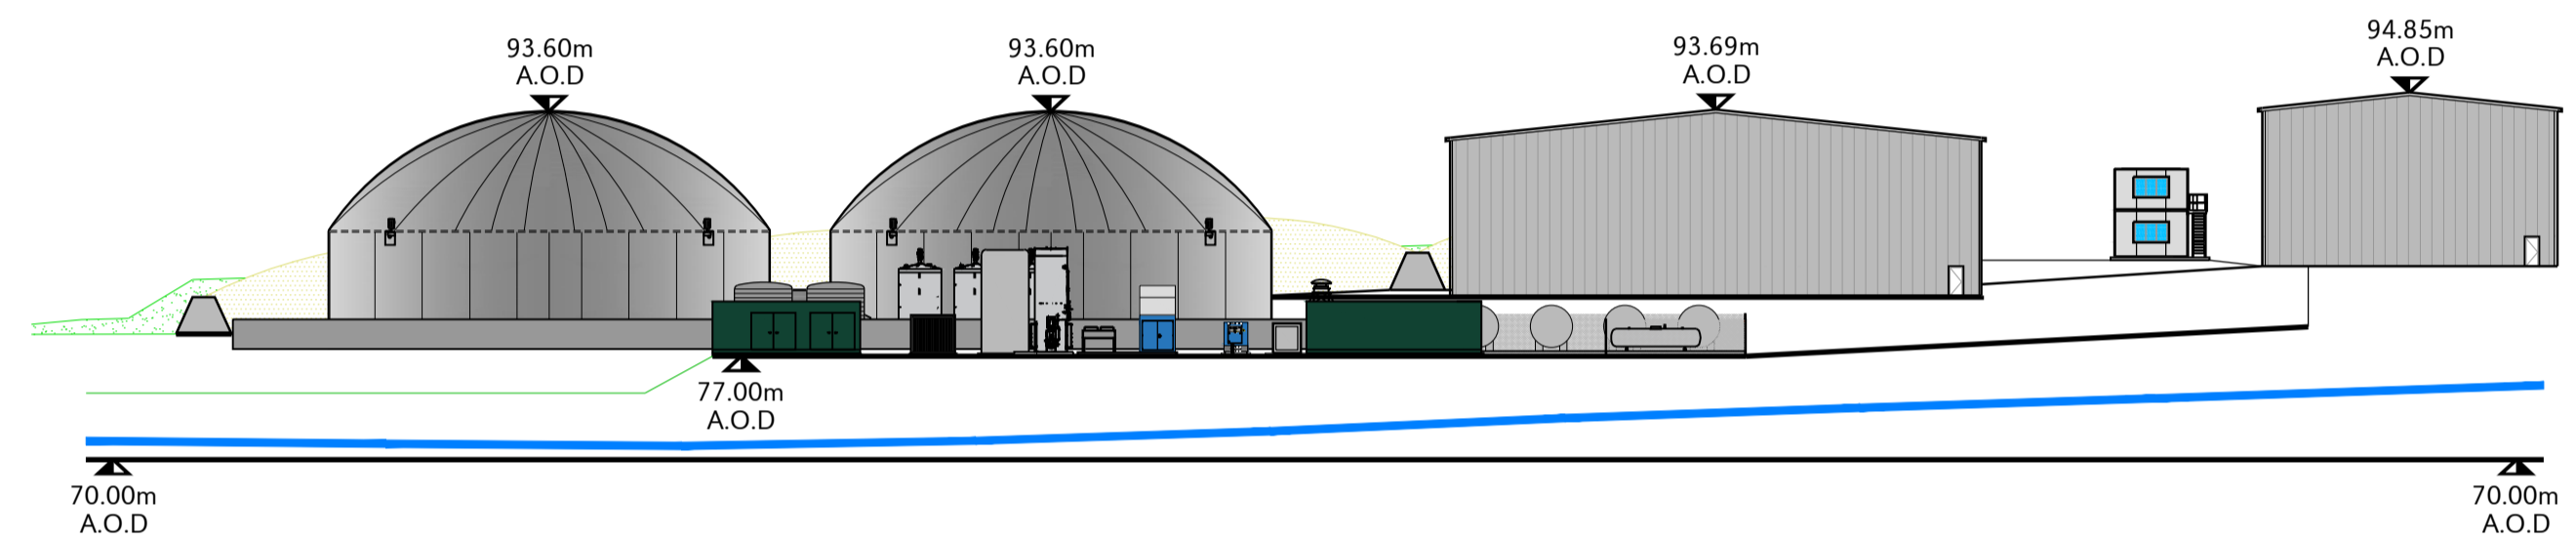

Section D-D
Scale 1:500

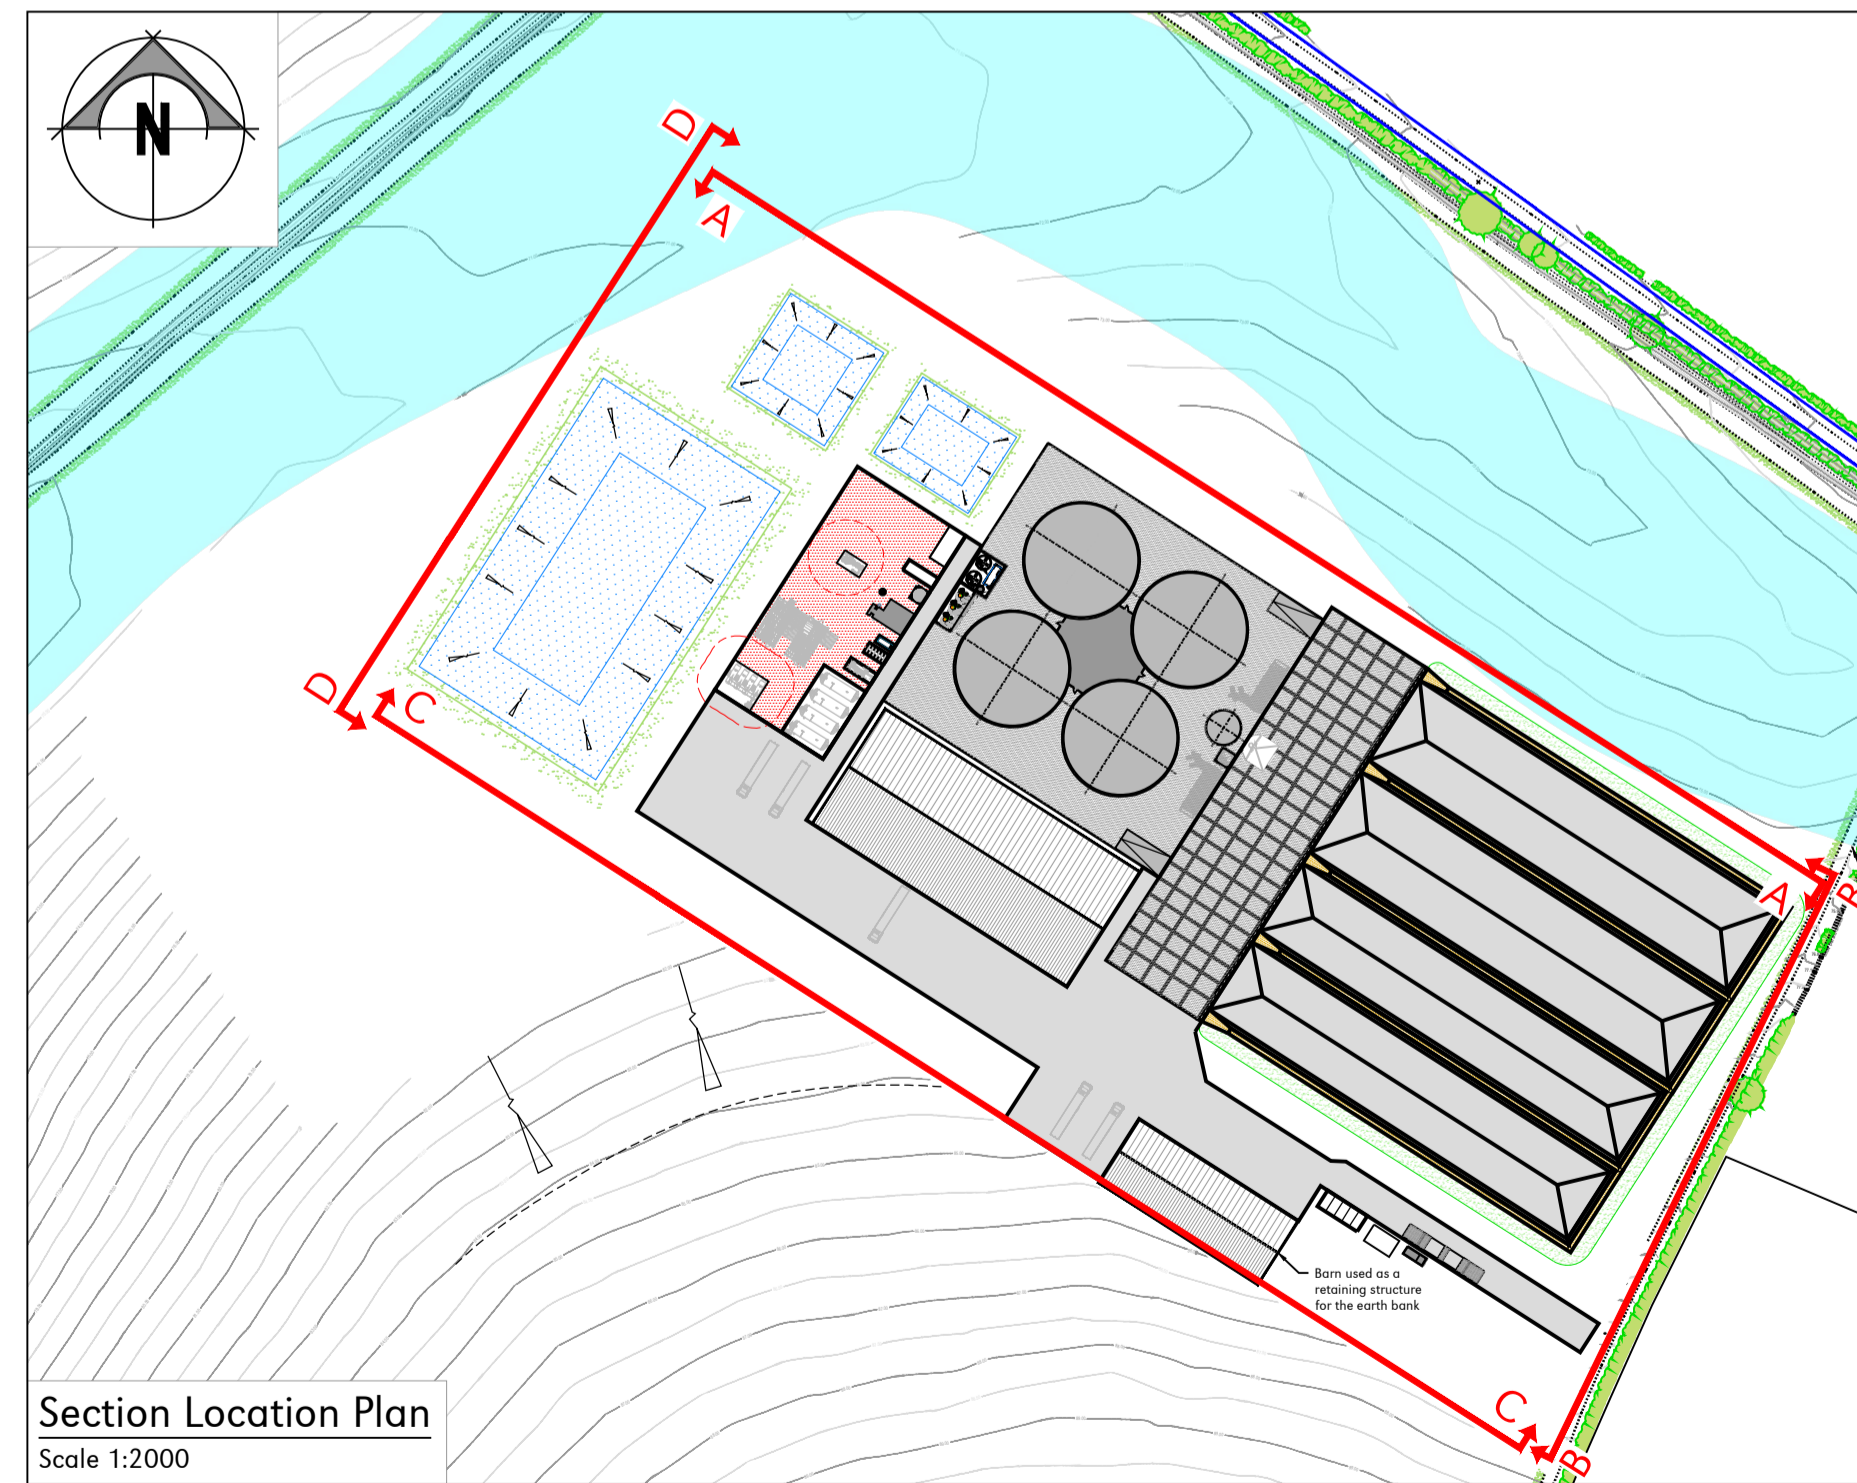

Section Location Plan
Scale 1:2000

Legend	
	Existing Ground Level At Section Line

FOR PLANNING

Rev	Date	Rev By	Chkd	Description
B	27-07-23	MJP	OAJ	Planning Issue
A	24-07-23	MJP	OAJ	Updated To Reflect Site Layout Changes
0	25-01-23	-	OAJ	First Issue

plandescil
consulting engineers

Connaught Road Attleborough Norfolk NR17 2BW
Telephone: (01953) 452001 Fax: (01953) 456955
Email: pdc@plandescil.co.uk www.plandescil.co.uk

civil / structural / environmental / surveying

Client
Streetly Hall Estate

Project
**AD Plant,
Streetly Hall Estate,
West Wickham, CB21 4RP**


Drawing Title
Proposed Site Sections

Scale	U.N.O.	Date	Drawn By
As Noted (A1)		January 2023	MJP
Drawing No.	27951/055	Rev	B

GENERAL NOTES:

- All dimensions noted are in millimetres unless stated otherwise.
- All levels to be above Ordnance Survey Datum defined levels (A.O.Dm) unless noted otherwise.
- Do not scale from this drawing, if dimensions are not clear ask.
- This document has been created in accordance with Plandescil Ltd. Terms & Conditions along with the scope of works provided by the client to Plandescil Ltd. Any use of this document other than for its original purpose is prohibited, Plandescil Ltd. accept no liability for any third party uses of this document.
- Plandescil Ltd. to be immediately notified of any suspected omissions or discrepancies.
- This drawing is to be read in conjunction with all other relevant documents relating to the project.

1:500 - DRAWING SCALE REFERENCE (m)

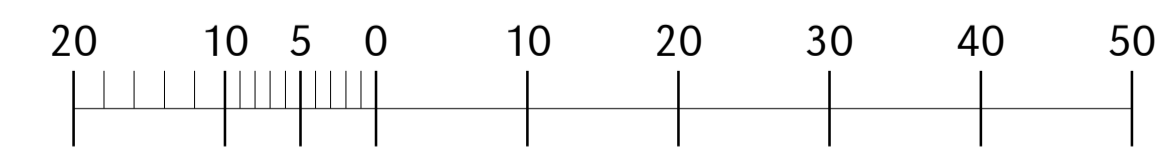

1:2000 - DRAWING SCALE REFERENCE (m)

