



01 Proposed Block Plan
001

Scale 1:200


- Bin collection / presentation point
- Bin Storage

Project
Empire Yard

Stage
Planning

Drawing PROPOSED BLOCK PLAN		PROJECT NO. 100	DRAWING NO. A-EMPY-100-000	REVISION
SCALE 1:100 @ A1 / 1:200@A2	ISSUE DATE 05/12/2022			

Rev.	Date	Description	Drawn By	Insp By
1	12.06.2022	Issued for Planning	MR	AE

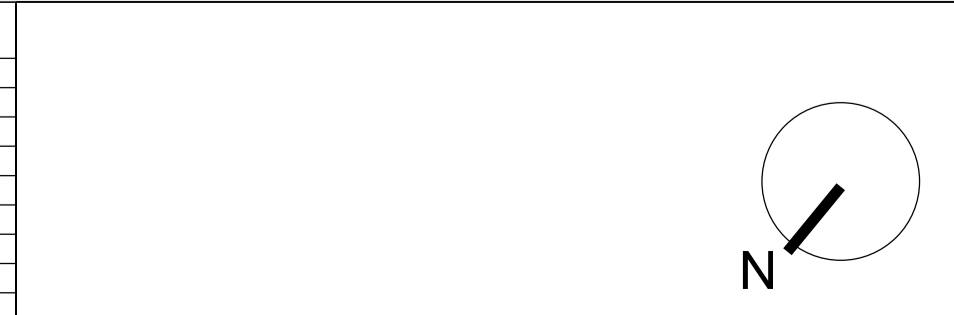

General Notes
For existing building, grid dimensions are for reference only. Always refer to site conditions and seek Designer's advice should deviation occurs. Do not scale drawings. All dimensions are in inches unless noted otherwise. Designer's shall be notified in writing of any discrepancies. Drawings are subject to Engineer input and confirmation.