



SCALE 1:100

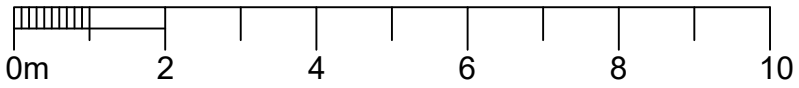


REVISION

A. GOODS IN RELOCATED
 B. 'PRELIMINARY' NOTE REMOVED


30.01.24
 28.03.24

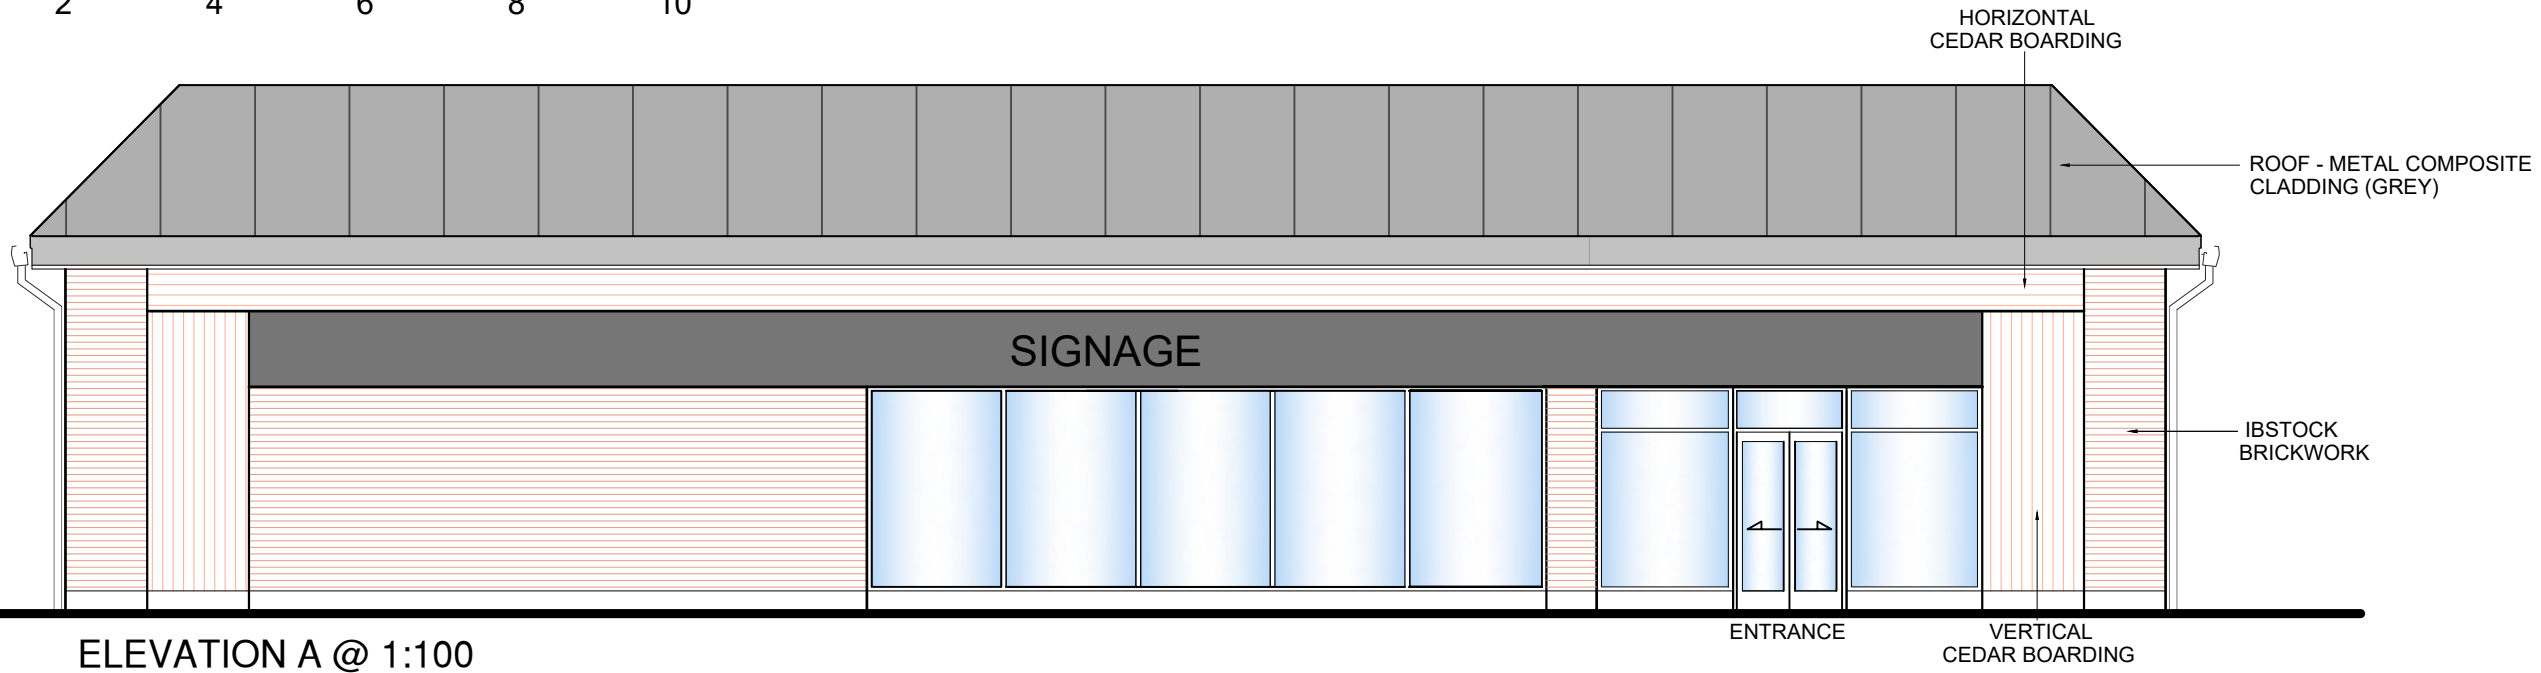


ELEVATION A @ 1:100

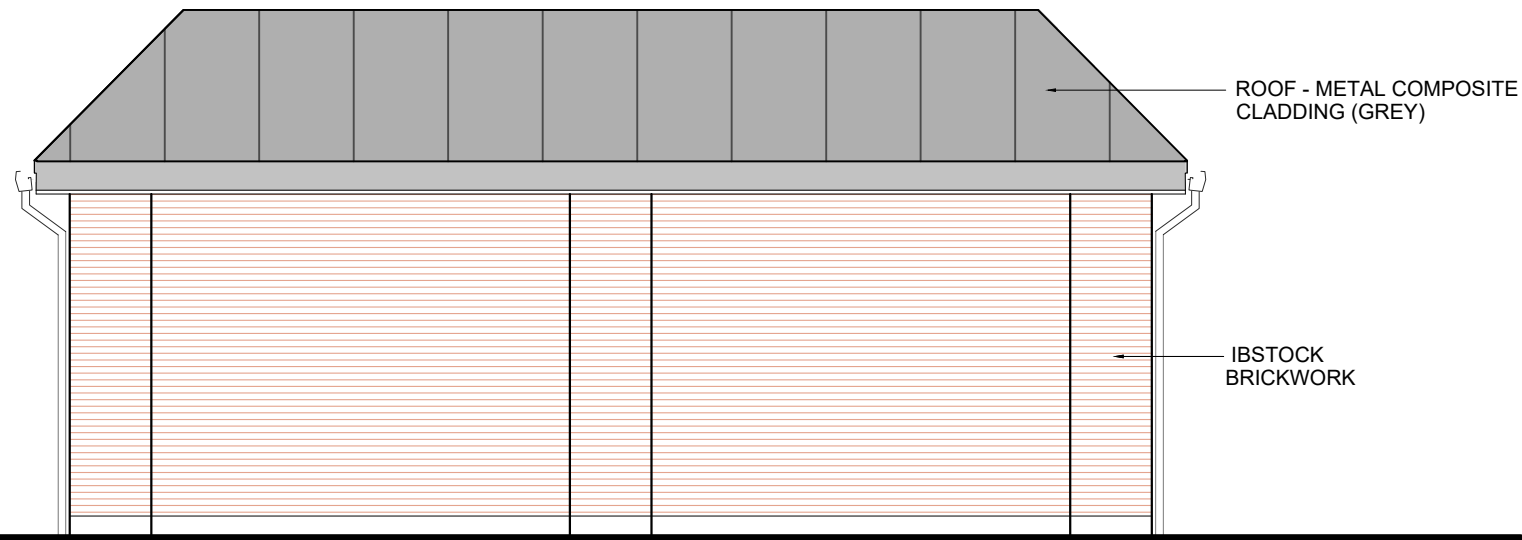

ELEVATION B @ 1:100

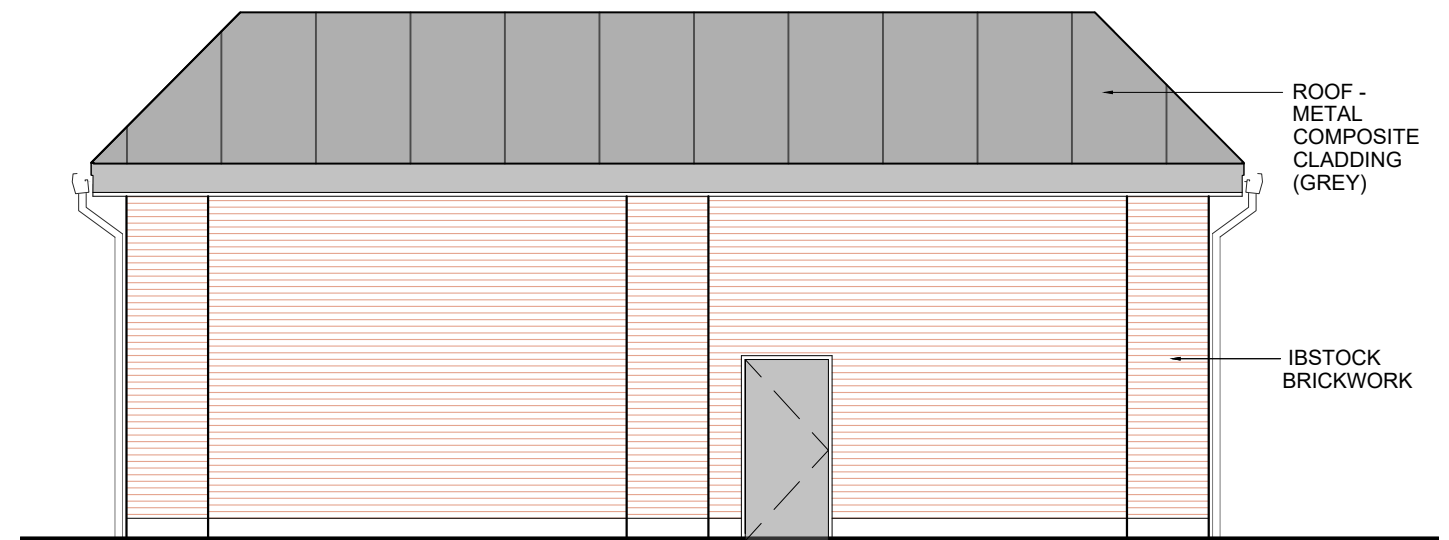

ELEVATION C @ 1:100

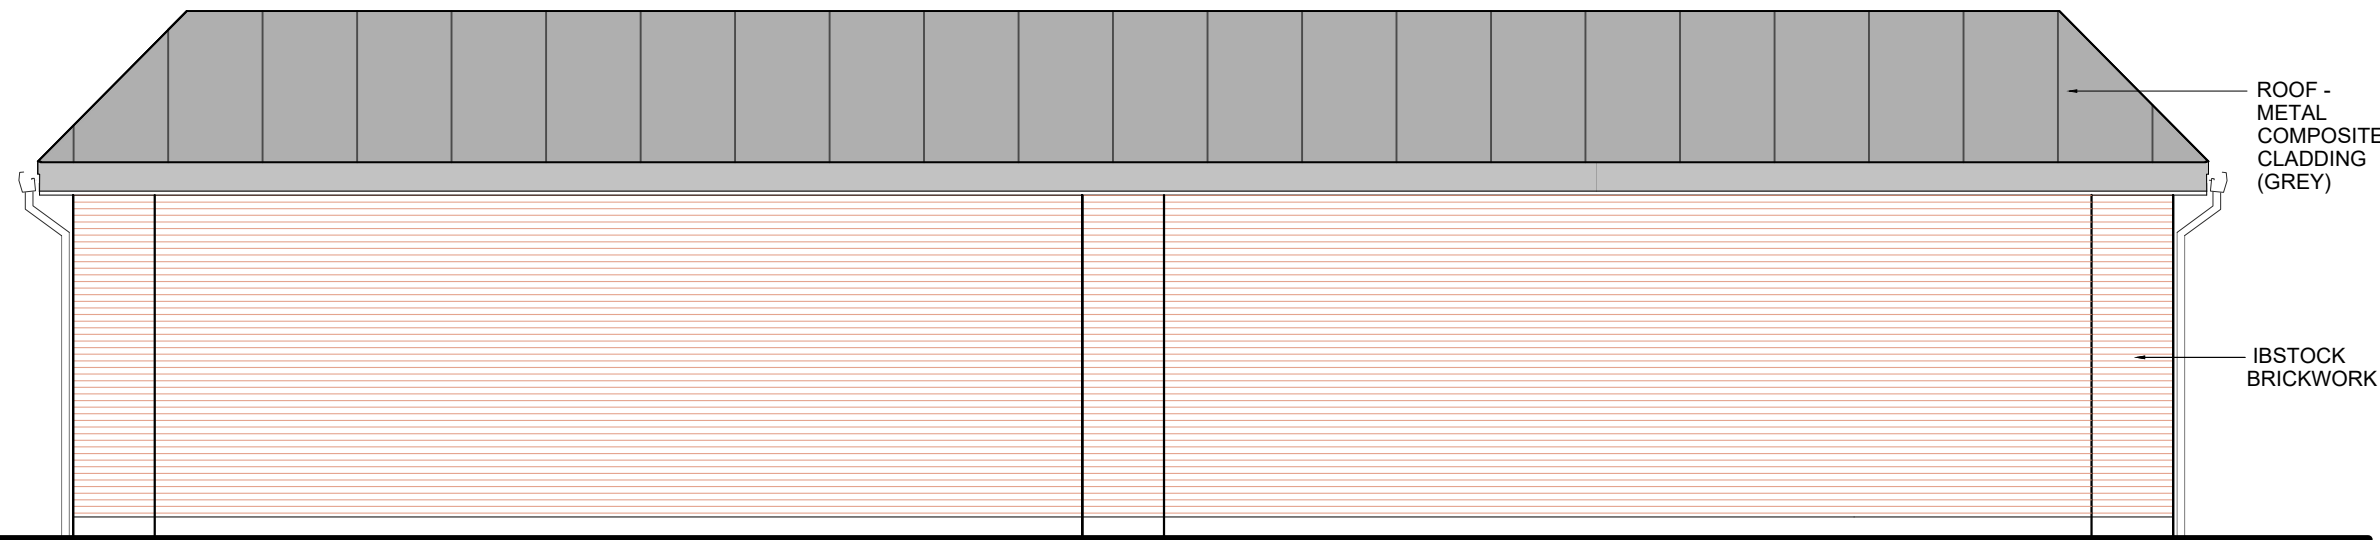

ELEVATION D @ 1:100

© THE CONTENTS OF THIS DRAWING REMAIN THE SOLE PROPERTY OF WELLSFIELD ASSOCIATES AND MUST NOT BE COPIED OR REPRODUCED WITHOUT PRIOR PERMISSION.

FULL SURVEY NOT CARRIED OUT, DRAWING PRODUCED USING INFORMATION SUPPLIED BY THE CLIENT

Wellsfield Associates



project SCHEME 06
 The Fox P.H.
 Haverhill Road
 Little Wratting
 Cambridgeshire
 CB9 7UD
 PROPOSED ELEVATIONS (RETAIL)

date MAY 23 drawn MCK

scale 1:100 @ A3 drg no. 3774-09b