


**Site Location Plan**

Scale 1:1250

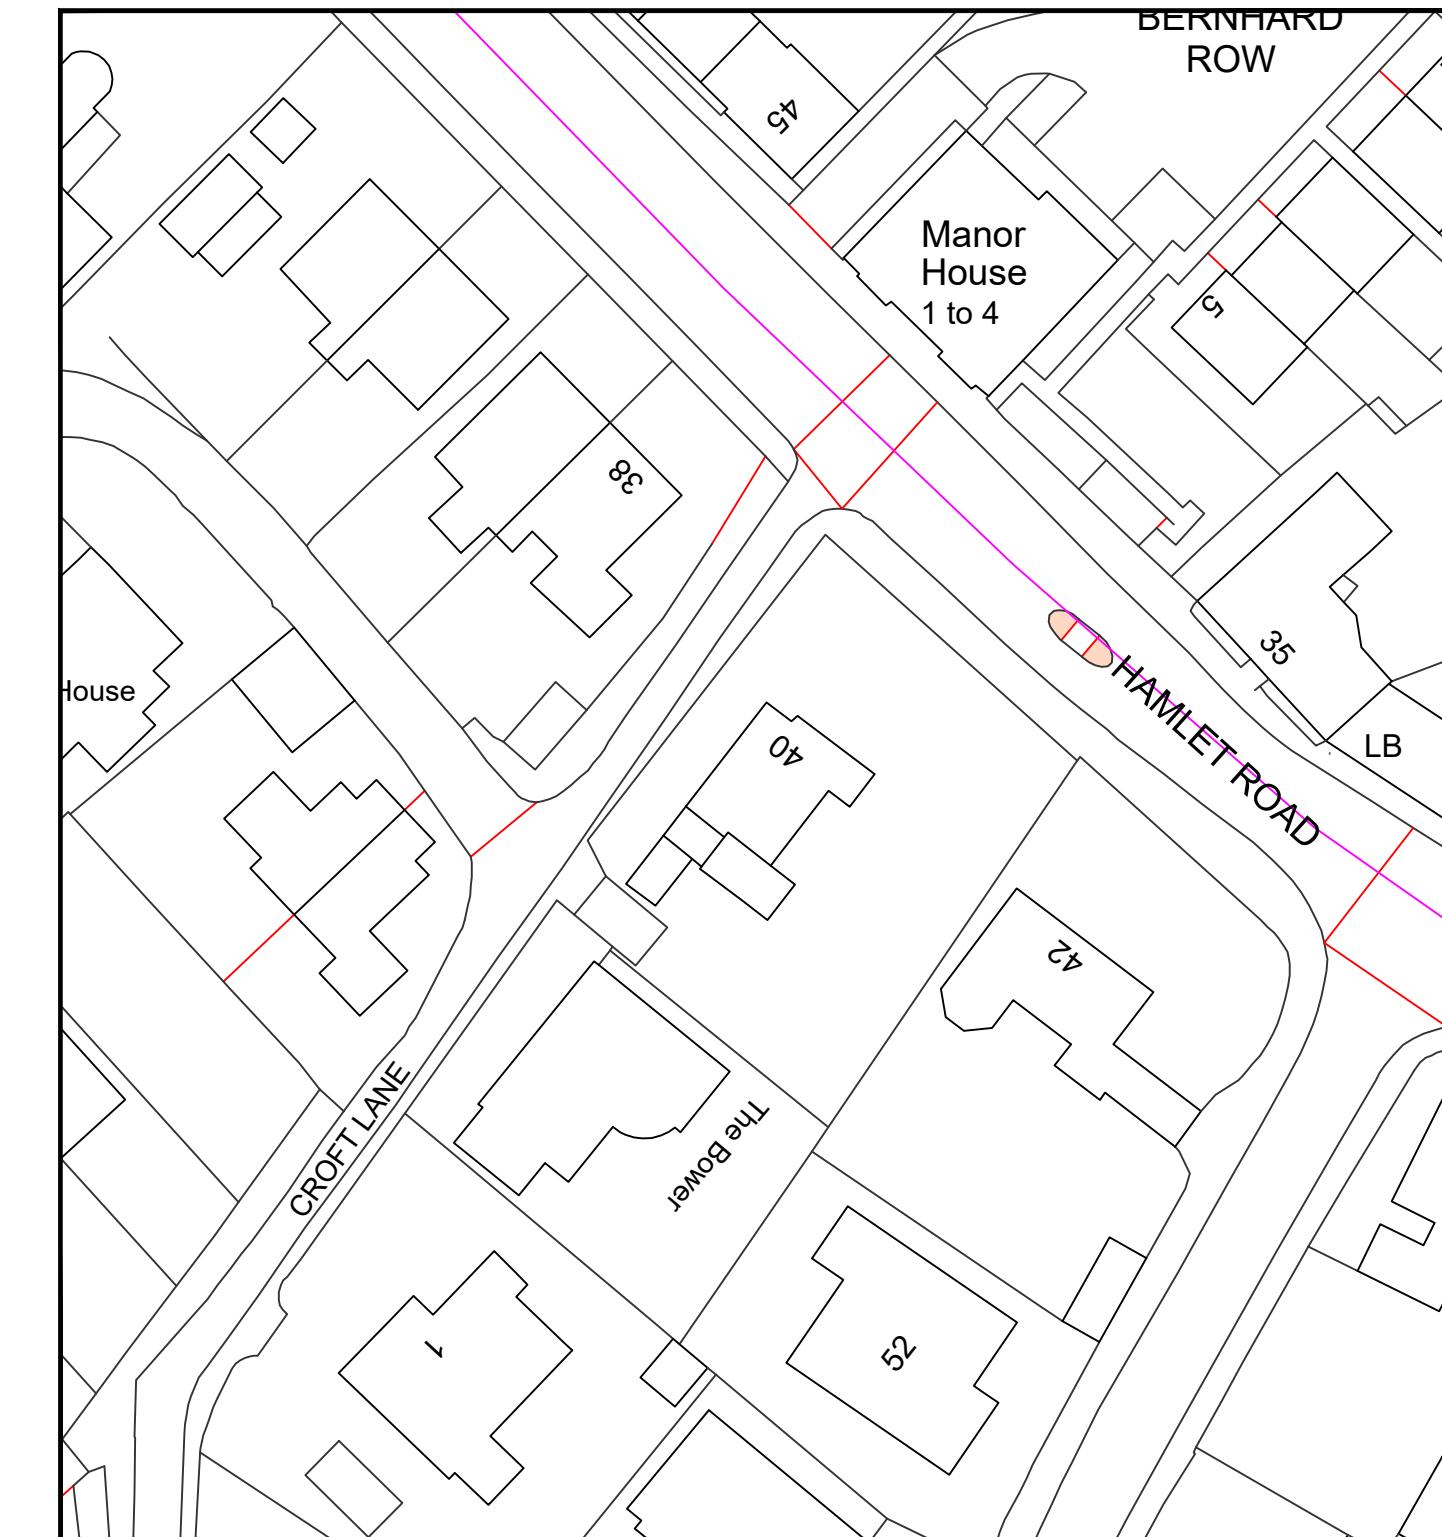

NOTES:



**Block Plan**

Scale 1:500

