

Adjoining Building

Assumed that no upgrade required to existing party wall. Principle Contractor to confirm.

Adjoining Building

Mothball
23 m²

Staff Room
20 m²

Accessible WC
3 m²

Kitchenette
5 m²

Clnrs St
1 m²

Office
8 m²

Counter Area
4 m²

Meeting Room
11 m²

Entrance Lobby
7 m²

Electrical Cupboard


010120

Adjoining Building
Adjoining Building

Assumed that no upgrade required to existing party wall.
Principle Contractor to confirm.

Adjoining Building

Adjoining Building



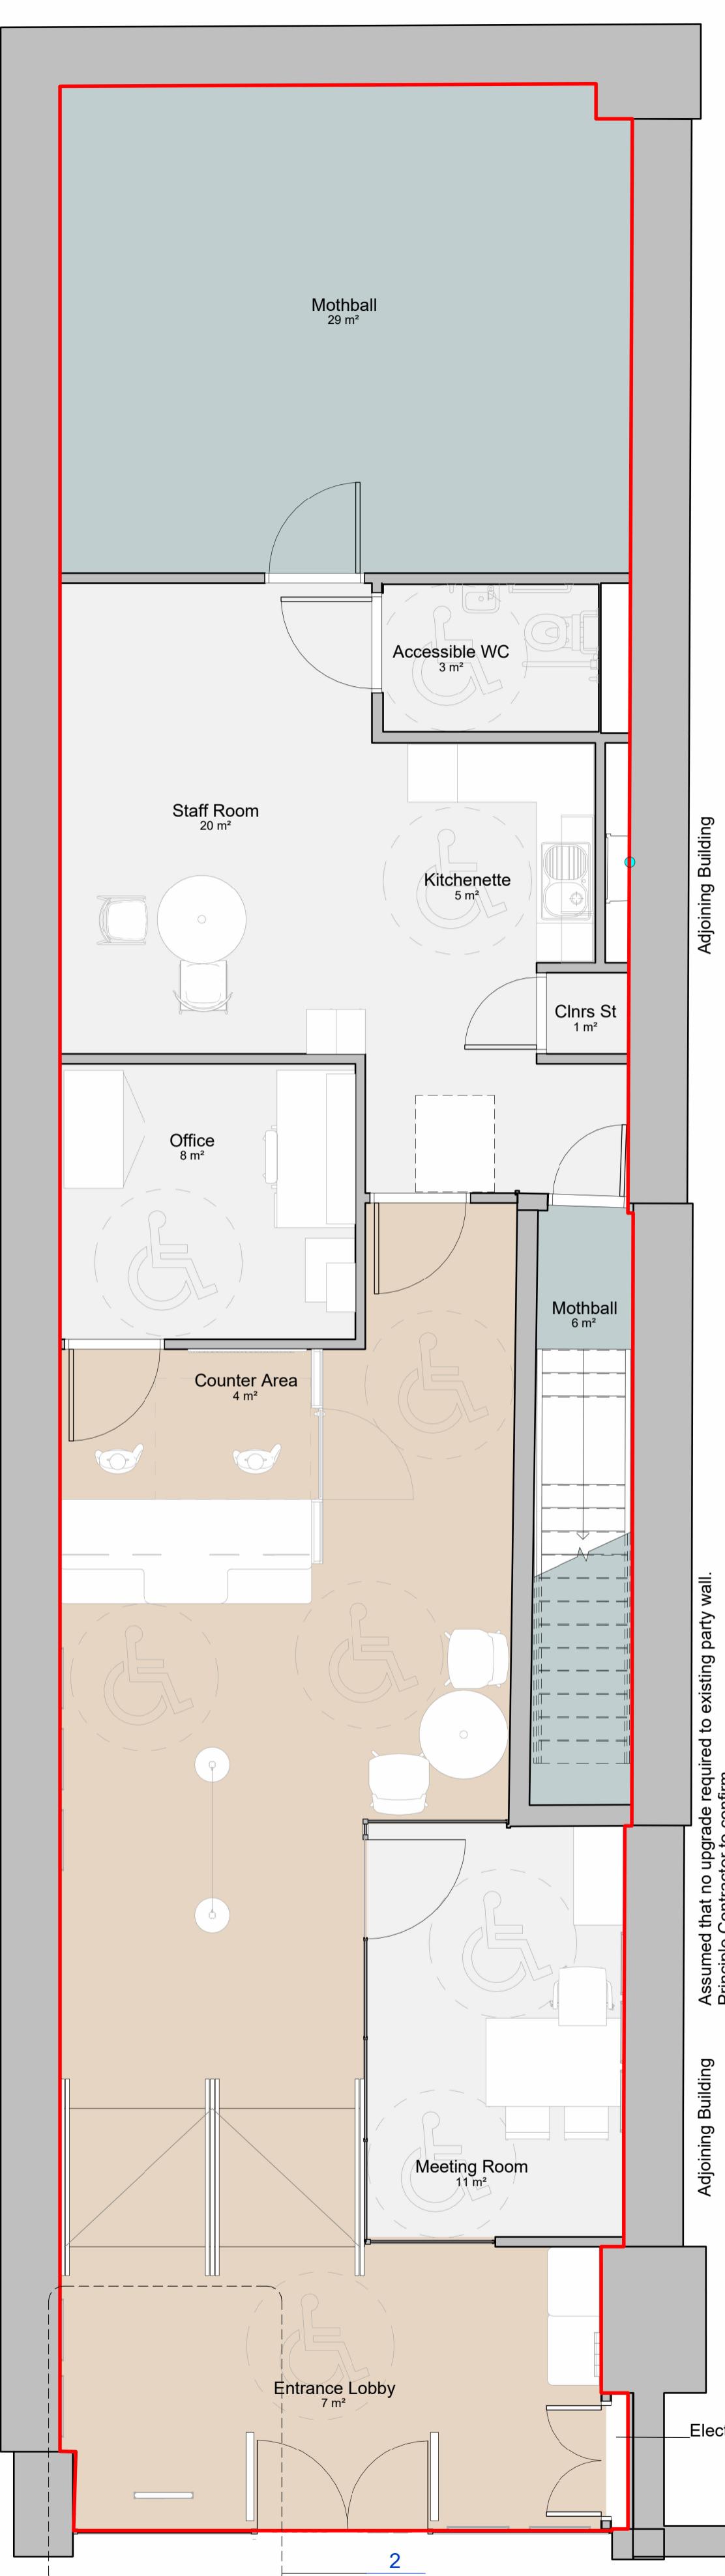


1 EXISTING GA LAYOUT - GROUND FLOOR

1 : 50

2 EXISTING GA LAYOUT

1 : 20

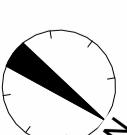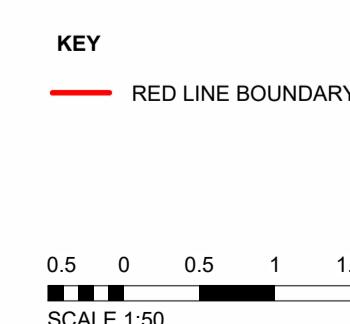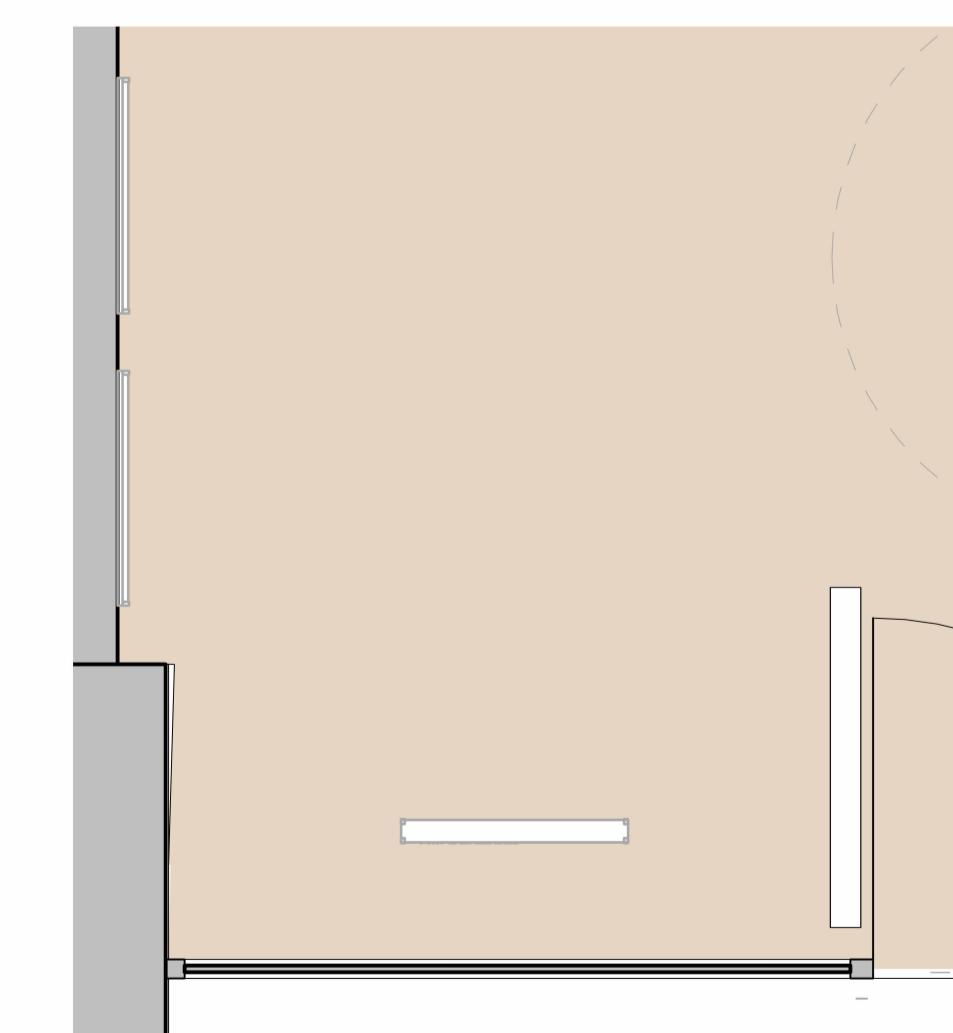

DISCLAIMER NOTES:
 THIS DOCUMENT IS COPYRIGHT OF THE ORIGINATOR AND MUST BE TREATED AS CONFIDENTIAL.
 THIS DOCUMENT MUST NOT BE ALTERED, REPRODUCED OR DISTRIBUTED WITHOUT PRIOR WRITTEN CONSENT OF THE ORIGINATOR.
 THIS DOCUMENT MUST NOT BE ALTERED - THE ORIGINATOR ACCEPTS NO RESPONSIBILITY FOR ANY DISCREPANCIES ARISING AS A RESULT OF THE ORIGINATOR INFORMATION BEING ALTERED.
 ANY DISCREPANCY MUST BE REPORTED TO THE ORIGINATOR.
 DO NOT SCALE THIS DOCUMENT - USE FIGURED DIMENSIONS ONLY.
 ALL DIMENSIONS MUST BE CHECKED ON SITE PRIOR TO COMMENCEMENT OF ANY RELATED WORK.
 THIS DOCUMENT MUST BE READ IN CONJUNCTION WITH ALL SUPPORTING DOCUMENTS PRODUCED BY THE ORIGINATOR AND OTHER PROJECT DISCIPLINES.
 USERS OF THIS DOCUMENT ARE RESPONSIBLE FOR CHECKING WHICH REVISION IS CURRENT.
 THE DOCUMENT STATUS "INFORMATION" OR "PRELIMINARY" INDICATES THAT THE DRAWING IS FOR REFERENCE PURPOSES ONLY - THE ORIGINATOR WILL ACCEPT NO RESPONSIBILITY FOR THE COMPLETENESS OF INFORMATION UNDER THIS STATUS.
 THE DOCUMENT STATUS "RECORD" OR "AS BUILT" HAS BEEN PREPARED IN PART BASED UPON INFORMATION TURNED UP ON SITE, WHILE THIS INFORMATION IS BELIEVED TO BE RELIABLE, THE ORIGINATOR ASSUMES NO RESPONSIBILITY FOR THE ACCURACY OF THIS "RECORD" OR "AS BUILT" DOCUMENT OR FOR ANY ERRORS OR OMISSIONS THAT MAY HAVE BEEN INCORPORATED INTO IT AS A RESULT OF INCORRECT INFORMATION PROVIDED TO THE ORIGINATOR. THOSE RELYING ON THE "RECORD" OR "AS BUILT" DOCUMENT ARE ADVISED TO OBTAIN INDEPENDENT VERIFICATION OF ITS ACCURACY.

DRAWING NOTES:

- CDM REGULATIONS 2015
SIGNIFICANT OR NON-OBFUSCATED RISKS AND RISKS WHICH ARE DIFFICULT TO MANAGE ARE IDENTIFIED ON THIS DRAWING USING THE FOLLOWING SYMBOL IDENTIFIED TO THE RIGHT WITH BRIEF ACCOMPANYING TEXT. FOR FURTHER DETAILS OF THE RISKS IDENTIFIED BY DESIGNERS, REFERENCE SHOULD BE MADE TO CDM HAZARD REGISTER.

P01 PLANNING APPLICATION SUBMISSION 18/11/2024 JD JP
REV DESCRIPTION DATE BY CHKD

ORIGINATOR:

RIDGE

TEL NO: 0117 244 2500

WWW.RIDGE.CO.UK

CLIENT:

INTEGRAL

IN ASSOCIATION WITH:

Banking Hub

POST OFFICE

PROJECT:
UNIT 1, THE CHAUNTRY CENTRE, HIGH STREET, HAVERHILL, CB98AA, UK

TITLE:
ATM - EXISTING GA LAYOUT

DRAWN BY: JD SCALE: As indicated @ A1
CHECKED BY: JF DATE: 15/03/2024

STATUS: S5 - SUITABLE FOR REVIEW & ACCEPTANCE

DRAWING No: 5019069 RDG 7300 00 D A 010120 P01
PROJECT: ORG: ZONE: LEVEL: TYPE: ROLE: NUMBER: REV: