

**DISCLAIMER NOTES:**


- THIS DOCUMENT IS COPYRIGHT OF THE ORIGINATOR AND MUST BE TREATED AS CONFIDENTIAL
- THIS DOCUMENT MUST NOT BE ALTERED, REPRODUCED OR DISTRIBUTED WITHOUT PRIOR WRITTEN CONSENT OF THE ORIGINATOR
- THIS DOCUMENT MUST NOT BE ALTERED - THE ORIGINATOR ACCEPTS NO RESPONSIBILITY FOR ANY DISCREPANCIES ARISING AS A RESULT OF THE ORIGINATOR INFORMATION BEING ALTERED
- ANY DISCREPANCY MUST BE REPORTED TO THE ORIGINATOR
- DO NOT SCALE THIS DOCUMENT - USE FIGURED DIMENSIONS ONLY
- ALL DIMENSIONS MUST BE CHECKED ON SITE PRIOR TO COMMENCEMENT OF ANY RELATED WORK
- THIS DOCUMENT MUST BE READ IN CONJUNCTION WITH ALL SUPPORTING DOCUMENTS PRODUCED BY THE ORIGINATOR AND OTHER PROJECT DISCIPLINES
- USERS OF THIS DOCUMENT ARE RESPONSIBLE FOR CHECKING WHICH REVISION IS CURRENT
- THE DOCUMENT STATUS "INFORMATION" OR "PRELIMINARY" INDICATES THAT THE DRAWING IS FOR REFERENCE PURPOSES ONLY - THE ORIGINATOR WILL ACCEPT NO RESPONSIBILITY FOR THE COMPLETENESS OF INFORMATION UNDER THIS STATUS
- THE DOCUMENT STATUS "RECORD" OR "AS BUILT" HAS BEEN INCORPORATED IN PART BASED UPON INFORMATION TURNED IN BY OTHERS WHERE THIS INFORMATION IS BELIEVED TO BE RELIABLE. THE ORIGINATOR ASSUMES NO RESPONSIBILITY FOR THE ACCURACY OF THIS "RECORD" OR "AS BUILT" DOCUMENT OR FOR ANY ERRORS OR OMISSIONS THAT MAY HAVE BEEN INCORPORATED INTO IT AS A RESULT OF INCORRECT INFORMATION PROVIDED TO THE ORIGINATOR. THOSE RELYING ON THE "RECORD" OR "AS BUILT" DOCUMENT ARE ADVISED TO OBTAIN INDEPENDENT VERIFICATION OF ITS ACCURACY

**DRAWING NOTES:**


- CDM REGULATIONS 2015  
SIGNIFICANT OR NON-OBVIOUS RISKS AND RISKS WHICH ARE DIFFICULT TO MANAGE ARE IDENTIFIED ON THIS DRAWING USING THE FOLLOWING SYMBOL IDENTIFIED TO THE RIGHT WITH BRIEF ACCOMPANYING TEXT. FOR FURTHER DETAILS OF THE RISKS IDENTIFIED BY DESIGNERS, REFERENCE SHOULD BE MADE TO CDM HAZARD REGISTER.



**EXISTING ELEVATION - FRONT**  
1 : 50

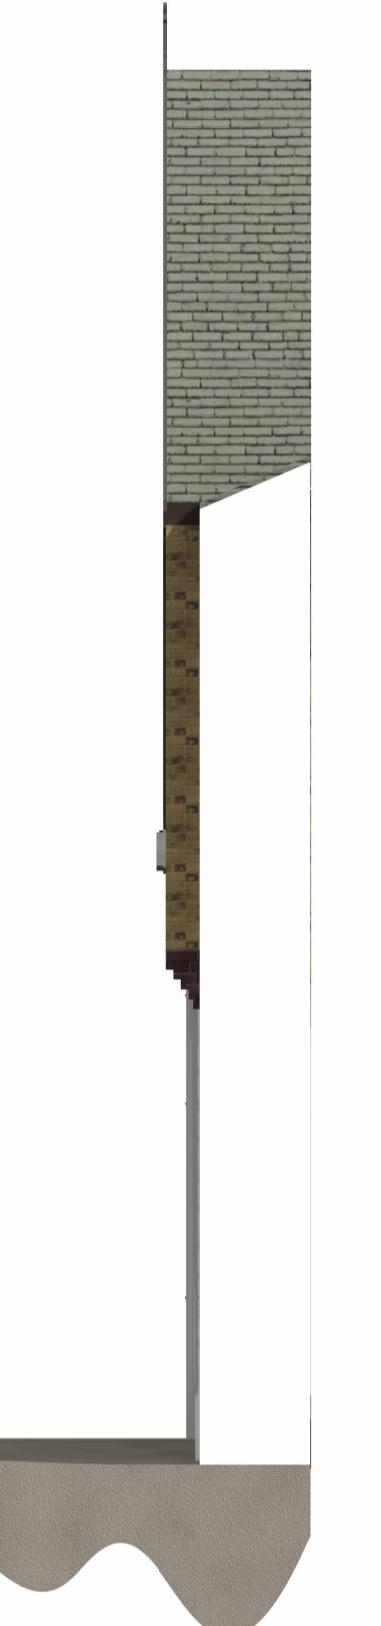

**EXISTING ELEVATION - SIDE**  
1 : 50

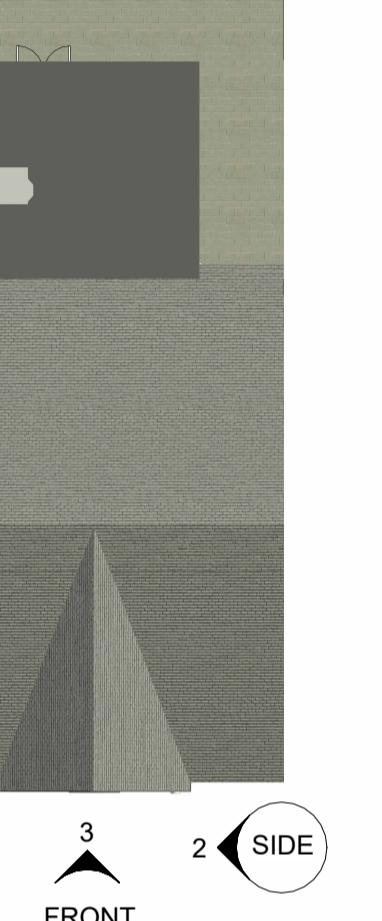

**KEY PLAN**  
1 : 200

0.5 0 0.5 1 1.5 2 2.5  
SCALE 1:50 m

P01 PLANNING APPLICATION SUBMISSION 18/11/2024 JD JP  
REV DESCRIPTION DATE BY CHKD  
ORIGINATOR:

**RIDGE**

TOWER WHARF  
CHEESE LANE  
BRISTOL  
BS2 0JU  
TEL NO: 0117 244 2500  
WWW.RIDGE.CO.UK

CLIENT:



IN ASSOCIATION WITH:



PROJECT:  
UNIT 1, THE CHAUNTRY CENTRE, HIGH  
STREET, HAVERHILL, CB98AA, UK

TITLE:  
ATM - EXISTING ELEVATION

DRAWN BY: JD SCALE: As indicated @ A1  
CHECKED BY: JP DATE: 11/11/2024

STATUS: S5 - SUITABLE FOR REVIEW &  
ACCEPTANCE

DRAWING No:  
PROJECT: 5019069 RDG 7300 ZZ D A 010220P01  
ORG: ZONE: LEVEL: TYPE: ROLE: NUMBER: REV: