

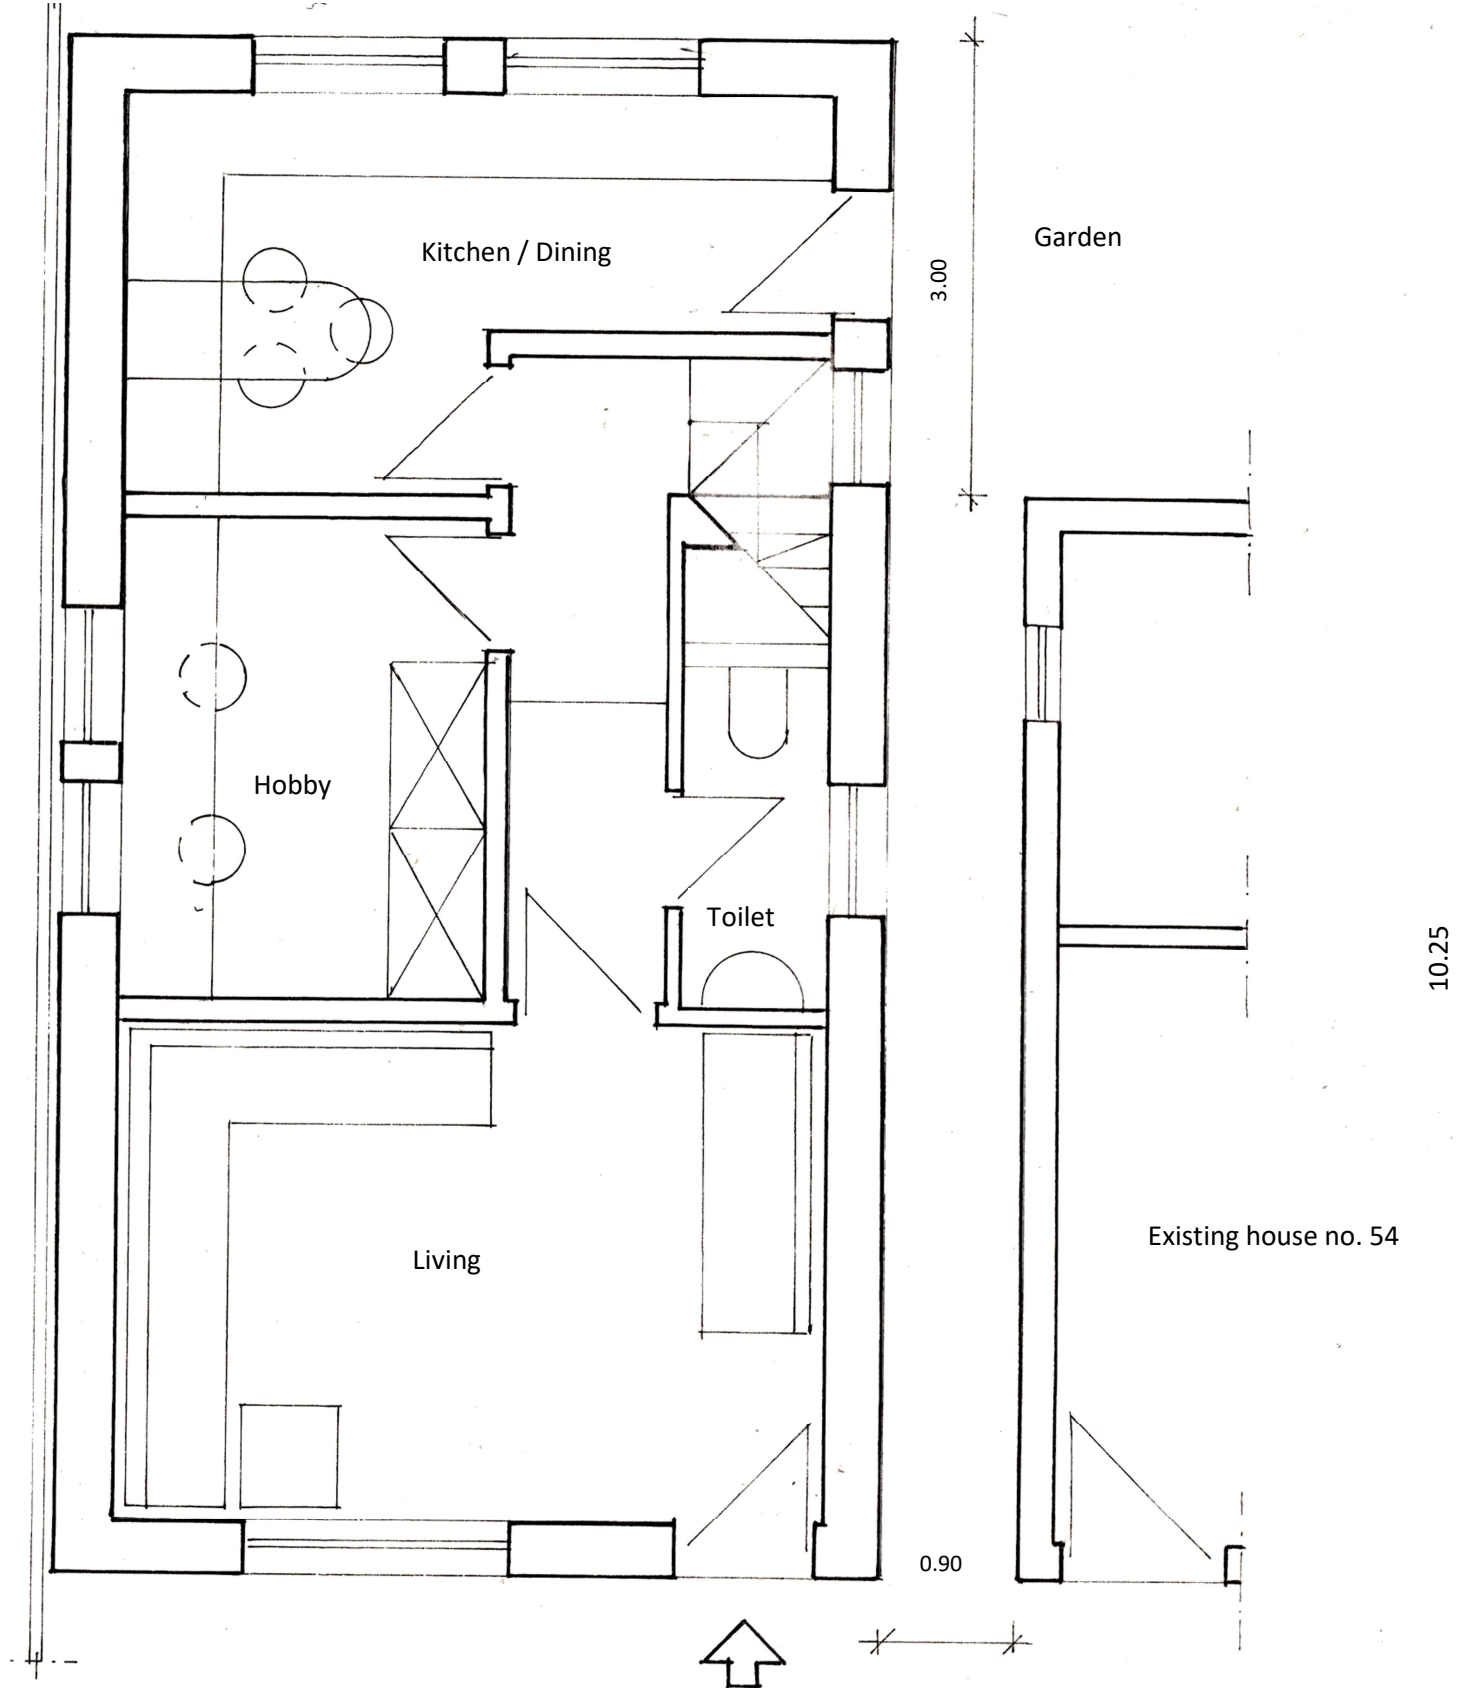


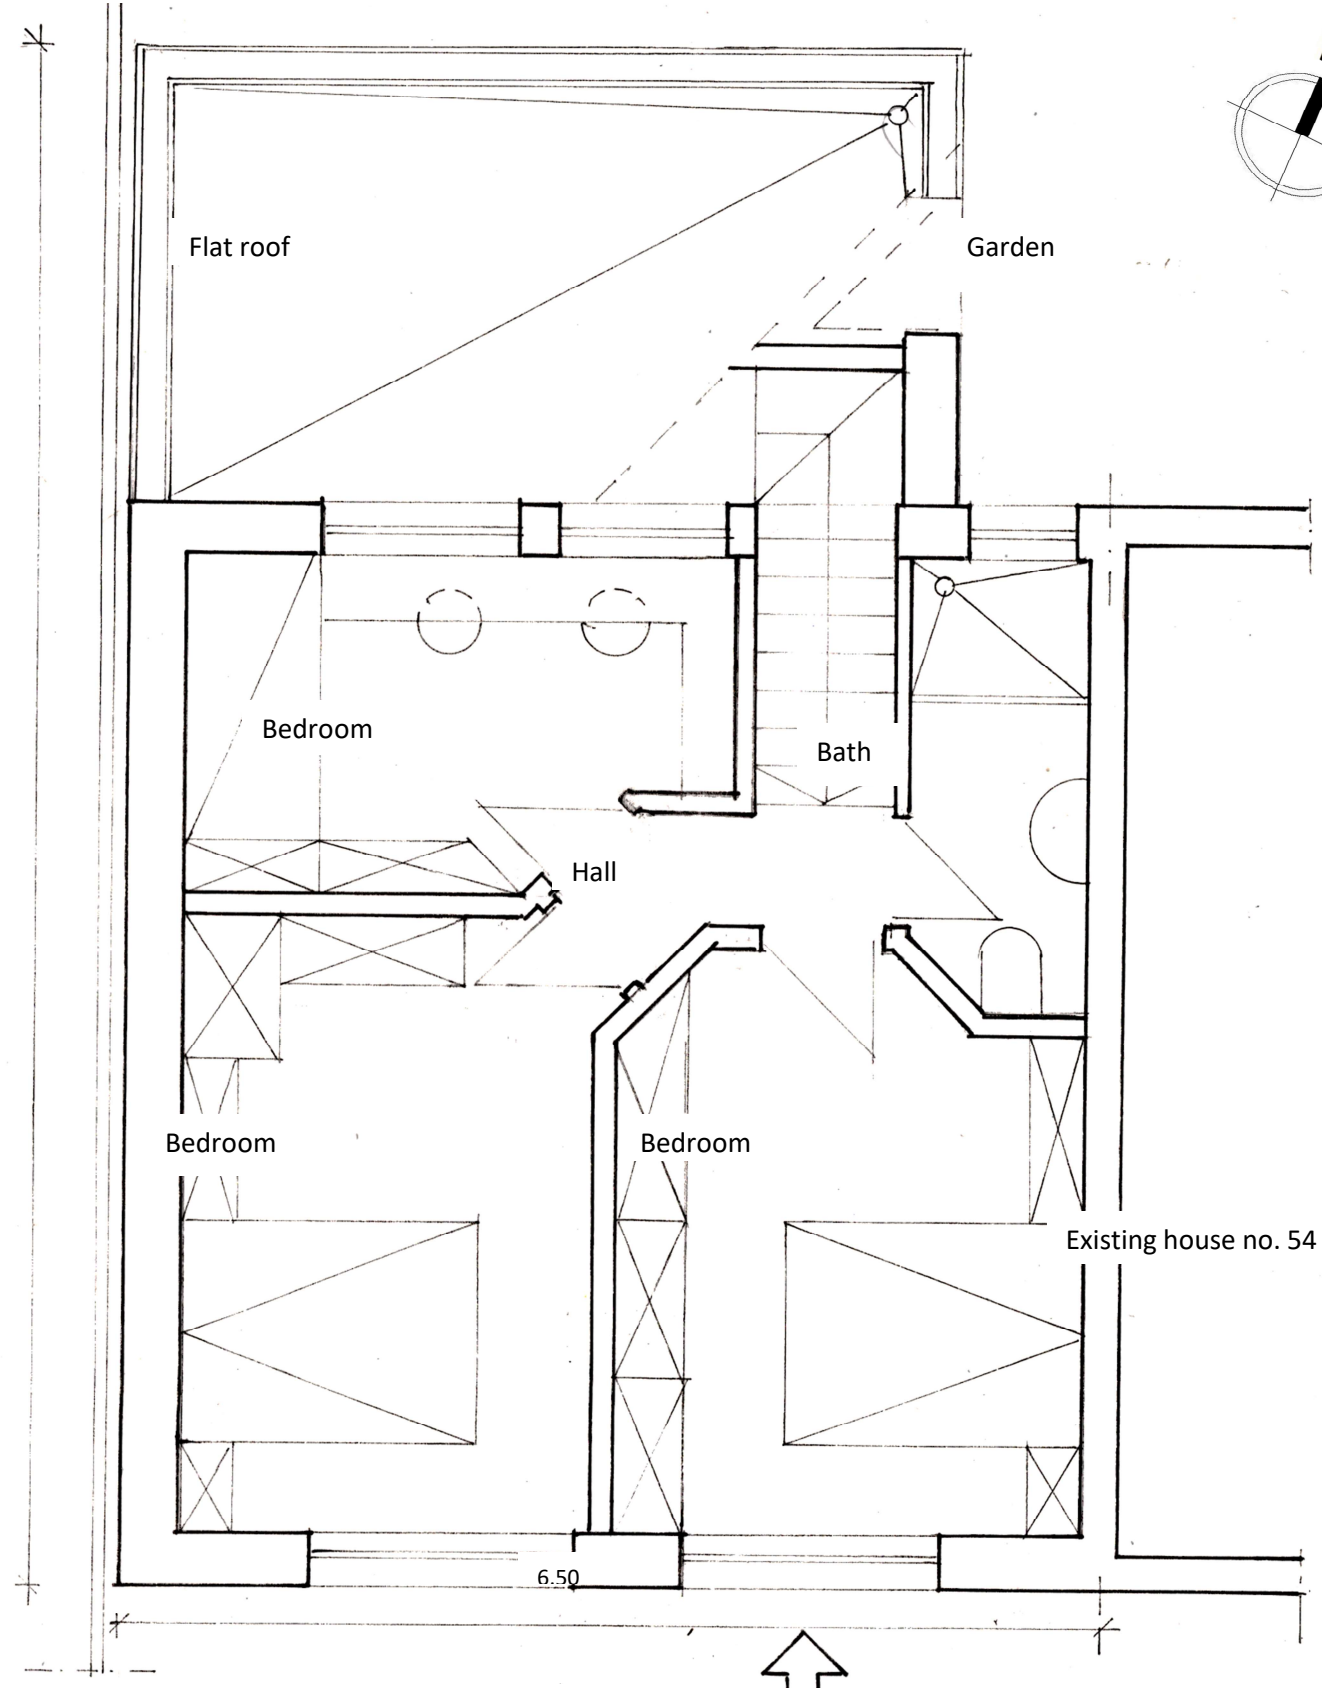

GROUND FLOOR

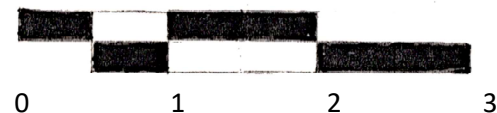

FIRST FLOOR

|   |   |
|---|---|
| <b>ART &amp; ARCHITECTURE Ltd.</b> — registered trademark   |   |
| International Architectural Interior Design   | From Concept to Delivery                                                                               |
| 111, Grantchester Meadows<br>CAMBRIDGE CB3 9JN<br>Tel.: 01223 – 365571 Mob.: 07802 – 866505<br>e-mail: <a href="mailto:adrian@tuchel.co.uk">adrian@tuchel.co.uk</a><br><a href="http://www.artarchitecture.gallery">architecture website: www.artarchitecture.gallery</a><br><a href="http://www.adriantuchel.gallery">art website: www.adriantuchel.gallery</a> | RS<br>54, Crowland Road<br>HAVERHILL CB9 9LF<br><b>RSN PROPOSED PLANS</b><br><b>Scale 1: 50</b> Nov-24 |
| Never scale dimensions from the drawing. Use written dimensions only. Report any discrepancies. Please ask if in doubt.   |   |