


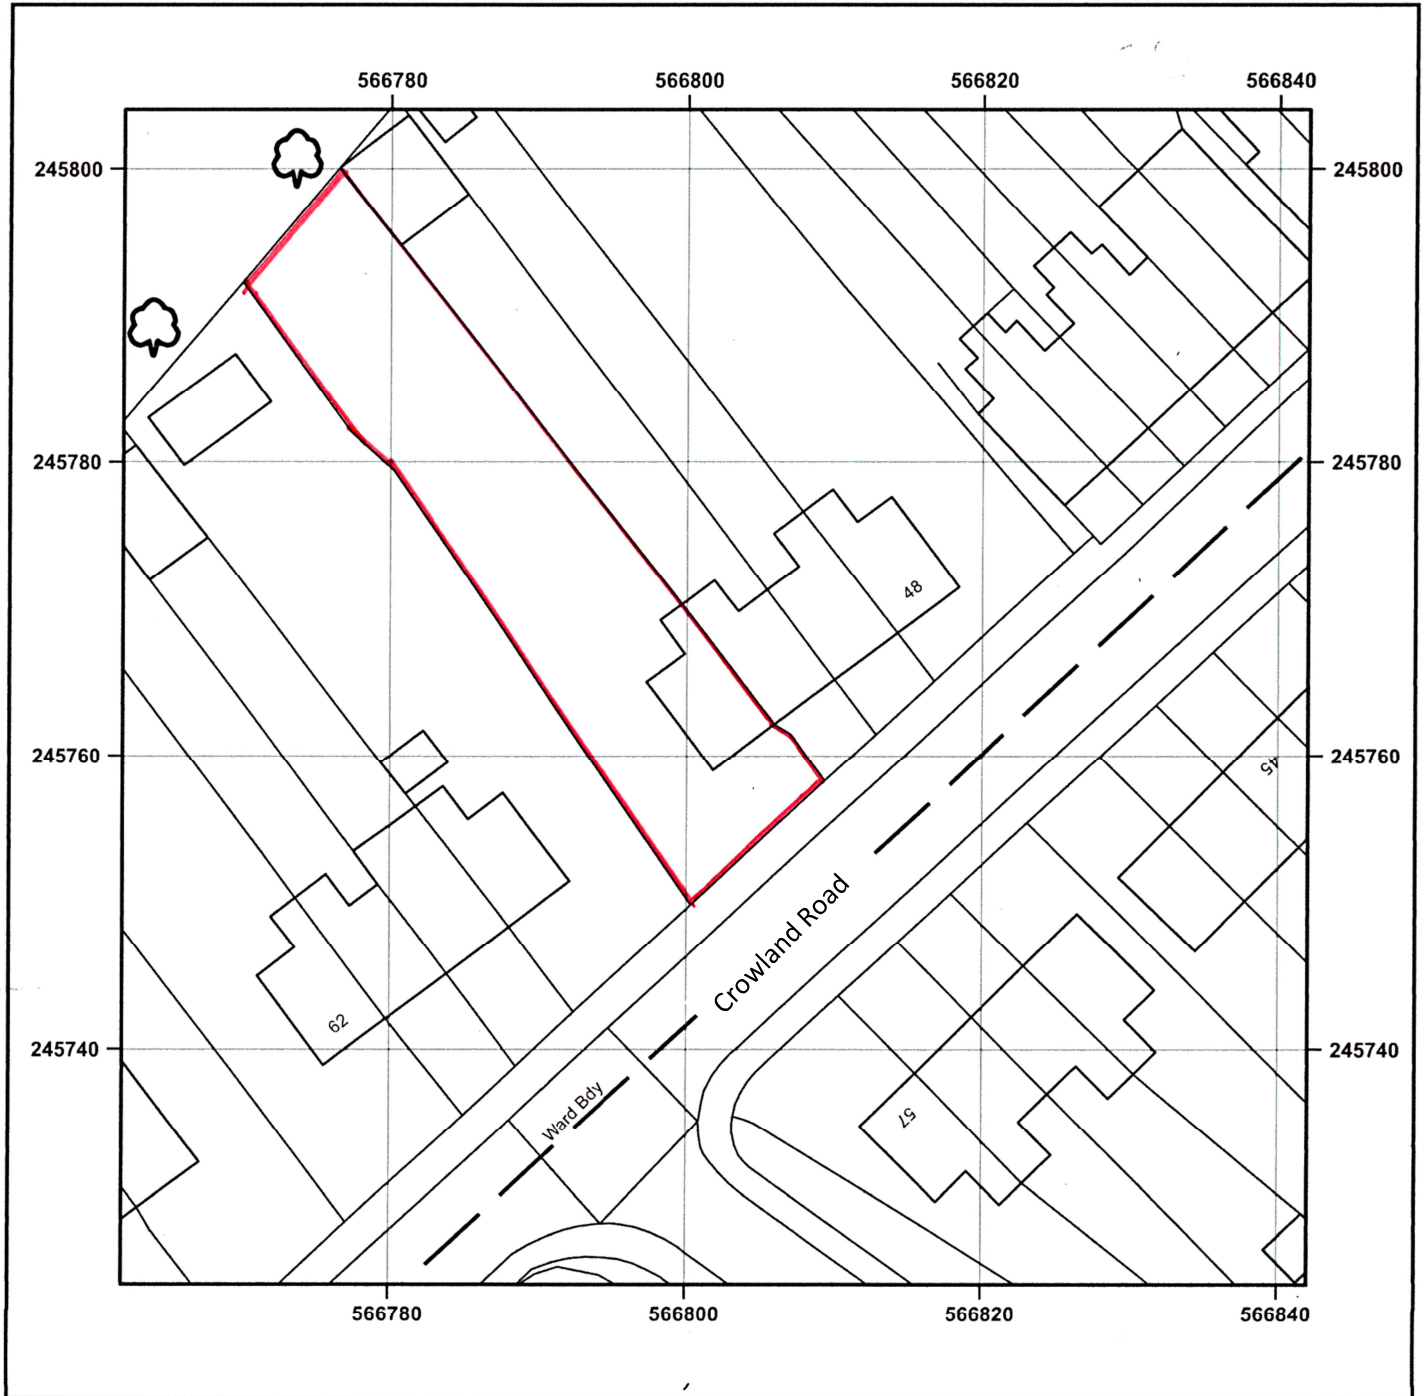

© Crown copyright and database rights 2024 OS AC0000848283. Public rights of way shown on this map have been taken from Local Authority definitive maps. The representation on this map of any other road, track or path is no evidence of the existence of a right of way.

0 5 10 15 20 m
Scale 1:500 - 1cm = 5m

ART & ARCHITECTURE Ltd.

— registered trademark

111, Grantchester Meadows

CAMBRIDGE

Tel.: 01223 - 365571

[e-mail: adrian@tuchel.co.uk](mailto:adrian@tuchel.co.uk)

[architecture website: www.artarchitecture.gallery](http://www.artarchitecture.gallery)

[art website: www.adriantuchel.gallery](http://www.adriantuchel.gallery)

CB3 9JN

Mob.: 07802 - 866505

RS

54, Crowland Road

HAVERHILL CB9 9LF

BLOCK PLAN RSN

EXISTING

Scale 1: 500

Dec-24

Never scale dimensions from the drawing. Use written dimensions only. Report any discrepancies. Please ask if in doubt.