


VIEW FROM THE STREET

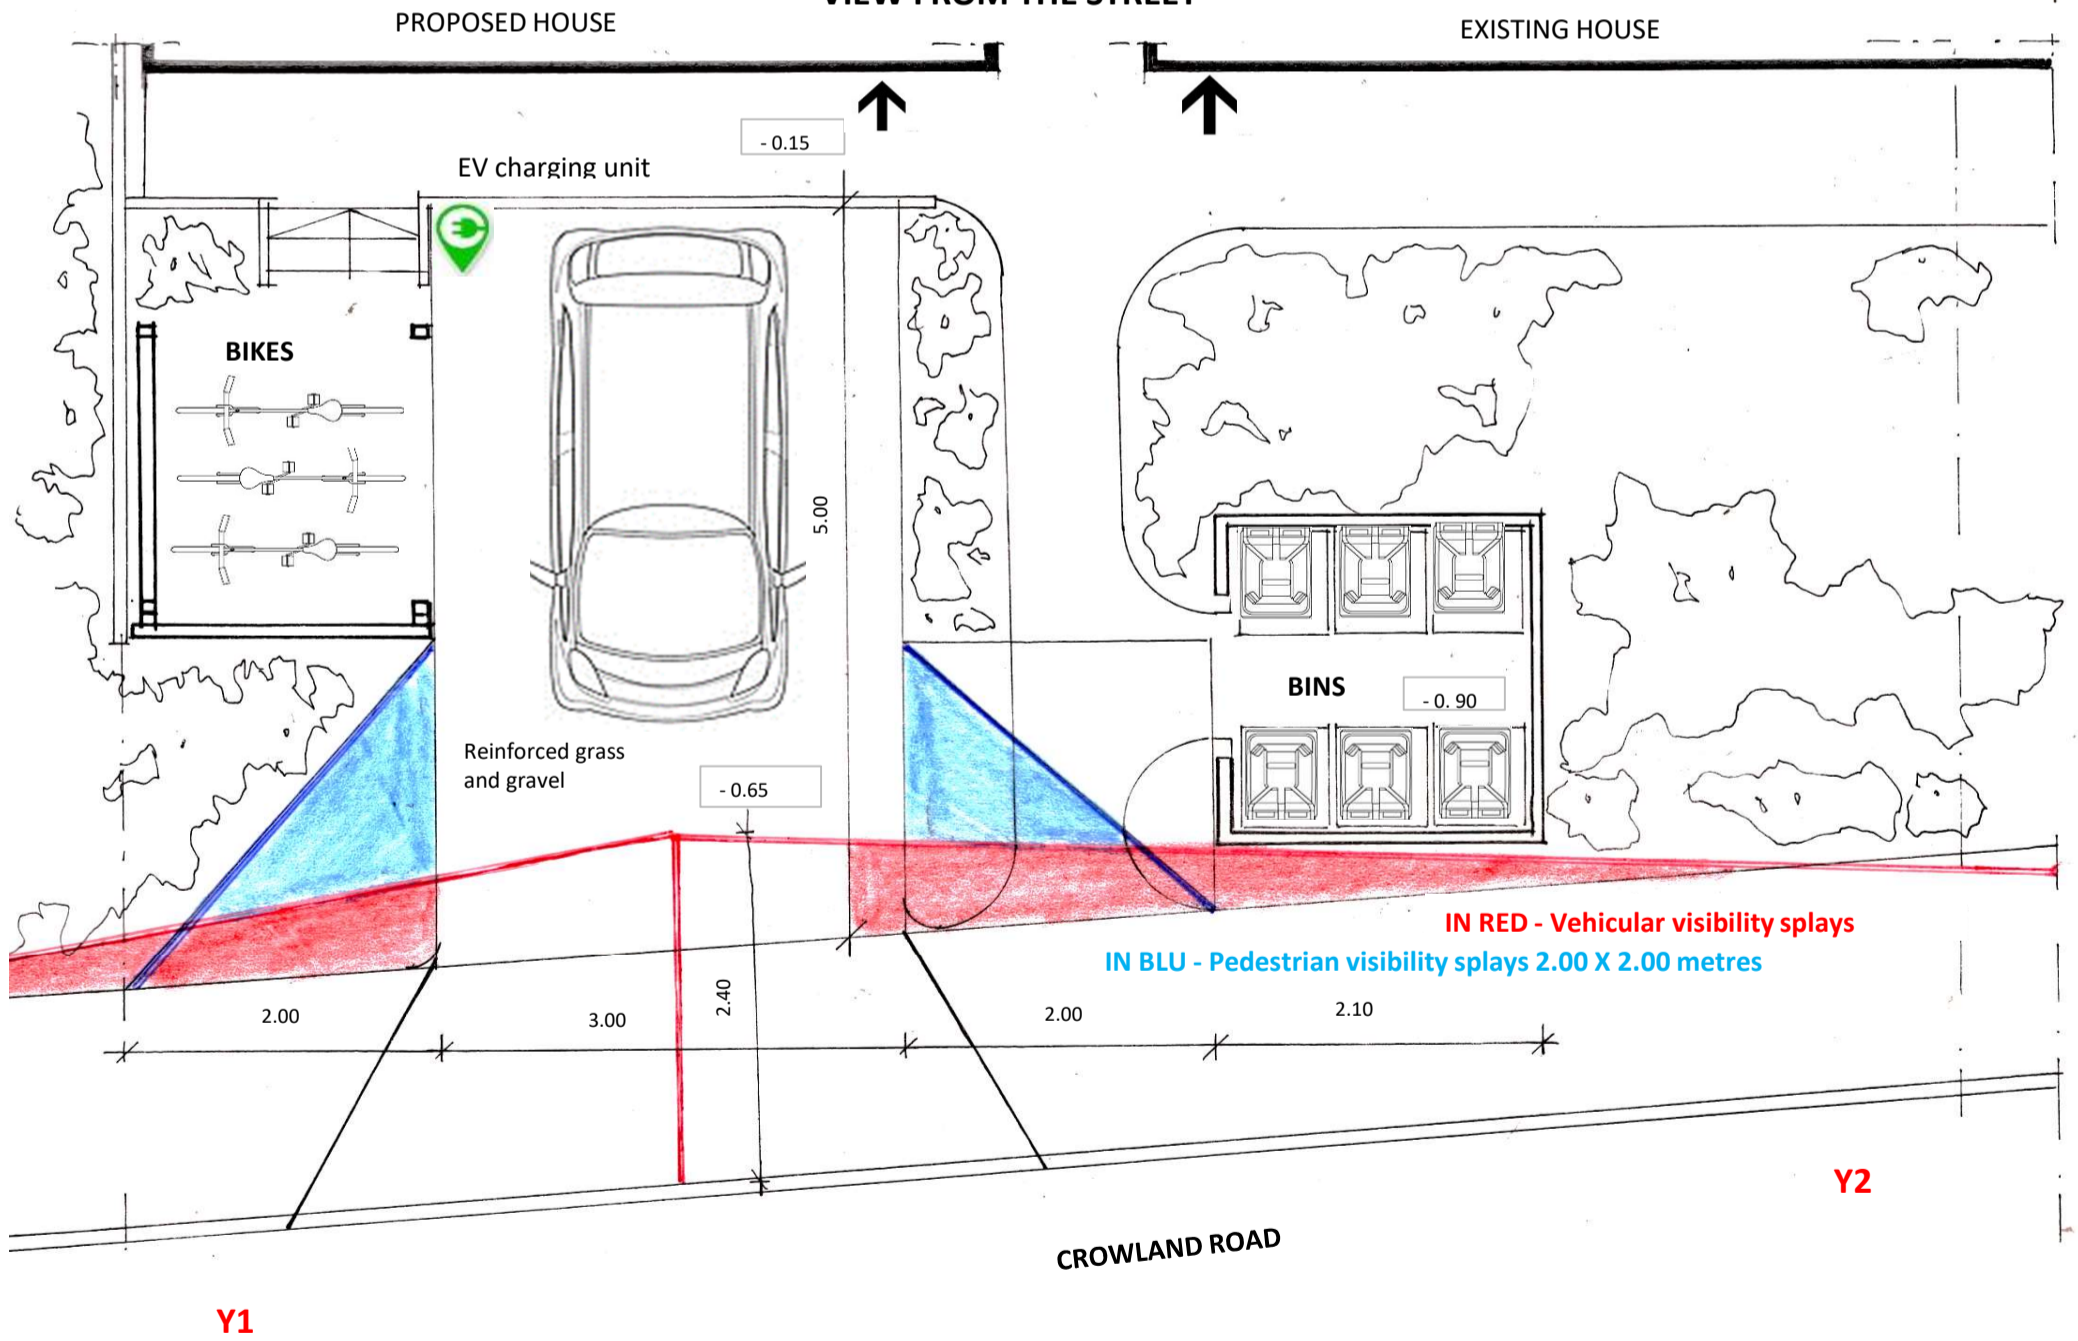

PARKING PLAN



<b>ART &amp; ARCHITECTURE Ltd.</b> — registered trademark	
International Architectural Interior Design	From Concept to Delivery
111, Grantchester Meadows CAMBRIDGE CB3 9JN Tel.: 01223 – 365571 Mob.: 07802 – 866505 e-mail: <a href="mailto:adrian@tuchel.co.uk">adrian@tuchel.co.uk</a> architecture website: <a href="http://www.artarchitecture.gallery">www.artarchitecture.gallery</a> art website: <a href="http://www.adriantuchel.gallery">www.adriantuchel.gallery</a>	RS 54, Crowland Road HAVERHILL CB9 9LF RSN PARKING PLAN & VIEW Dimensions in metres <b>Scale 1: 20</b>
Never scale dimensions from the drawing. Use written dimensions only. Report any discrepancies. Please ask if in doubt.	