


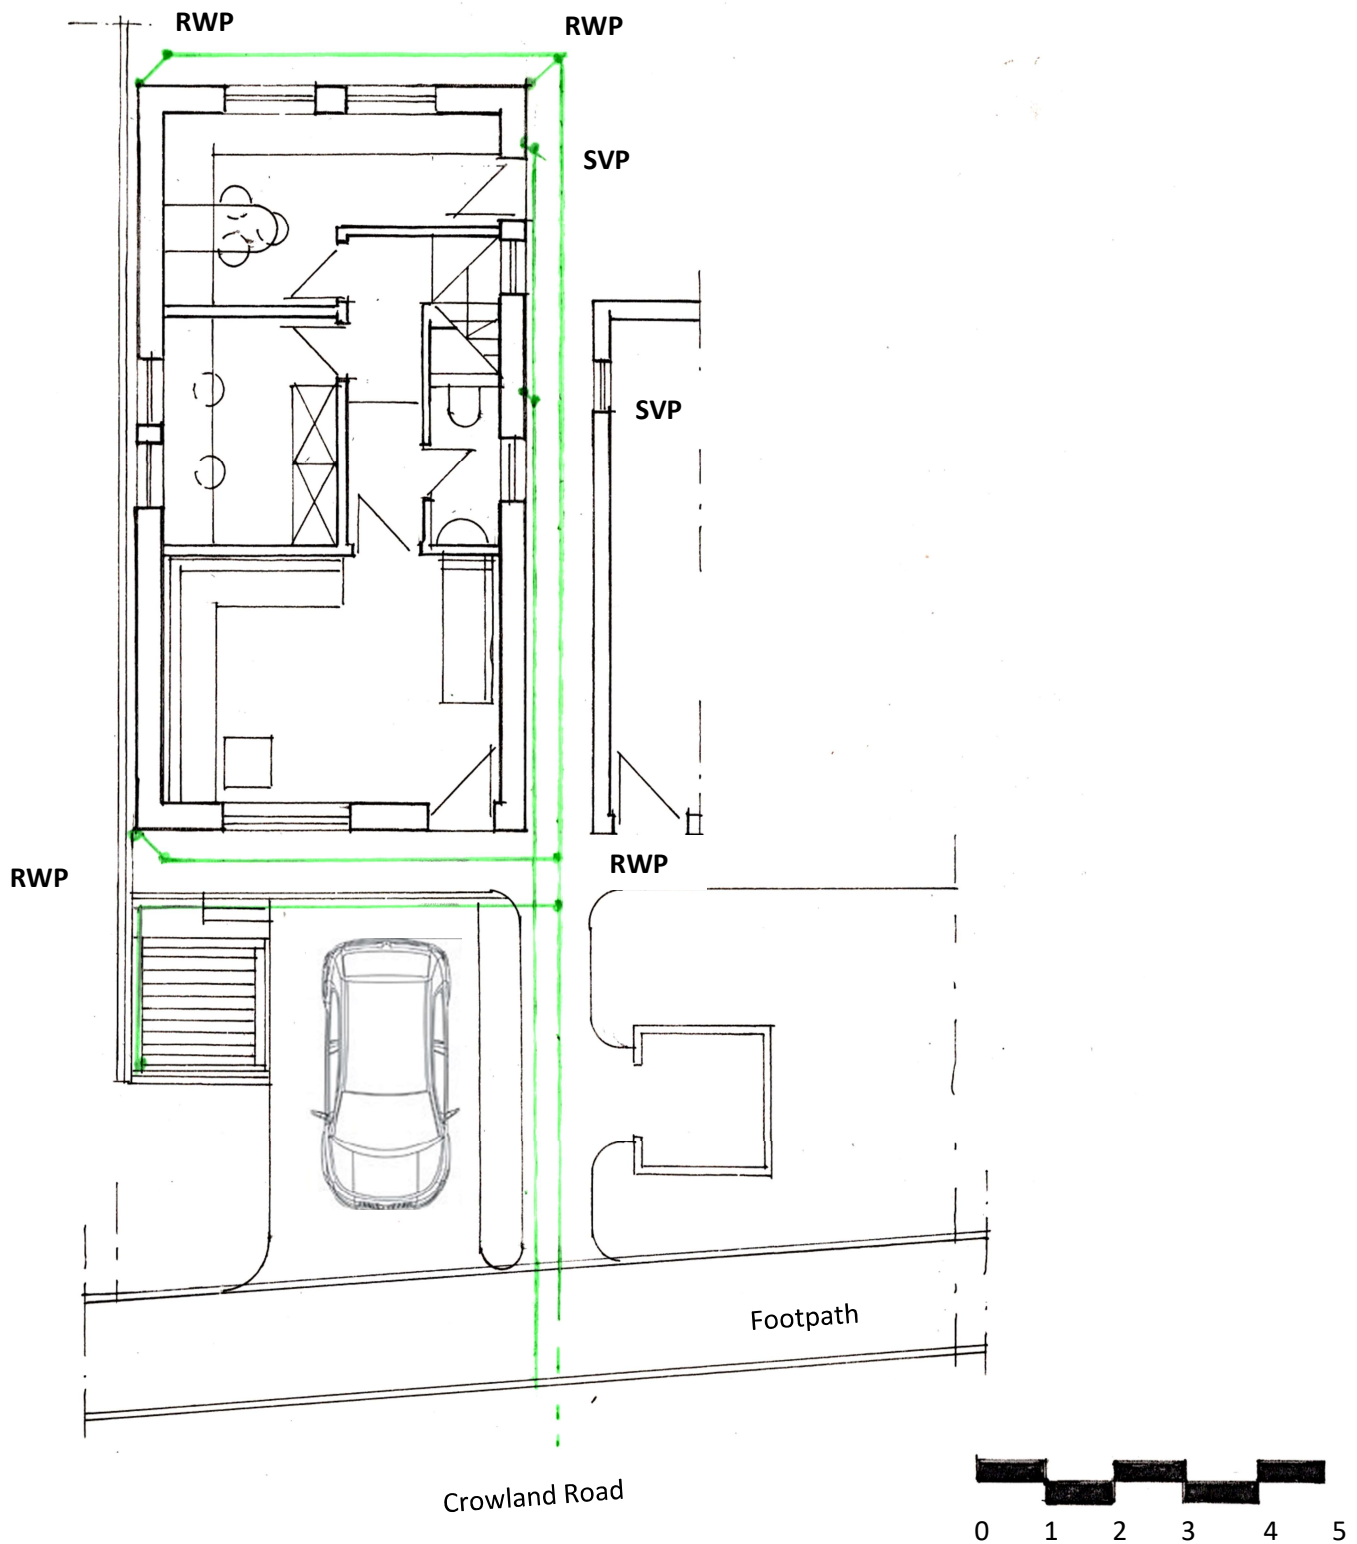

ART & ARCHITECTURE Ltd.

— registered trademark

International Architectural Interior Design

From Concept to Delivery

111, Grantchester Meadows

CAMBRIDGE

CB3 9JN

Tel.: 01223 – 365571

Mob.: 07802 – 866505

[e-mail: adrian@tuchel.co.uk](mailto:adrian@tuchel.co.uk)

[architecture website: www.artarchitecture.gallery](http://www.artarchitecture.gallery)

[art website: www.adiantuchel.gallery](http://www.adiantuchel.gallery)

RS1

54, Crowland Road

HAVERHILL CB9 9LF

RSN PROPOSED DRAINAGE

Scale 1: 100

Dec-24

Never scale dimensions from the drawing. Use written dimensions only. Report any discrepancies. Please ask if in doubt.