


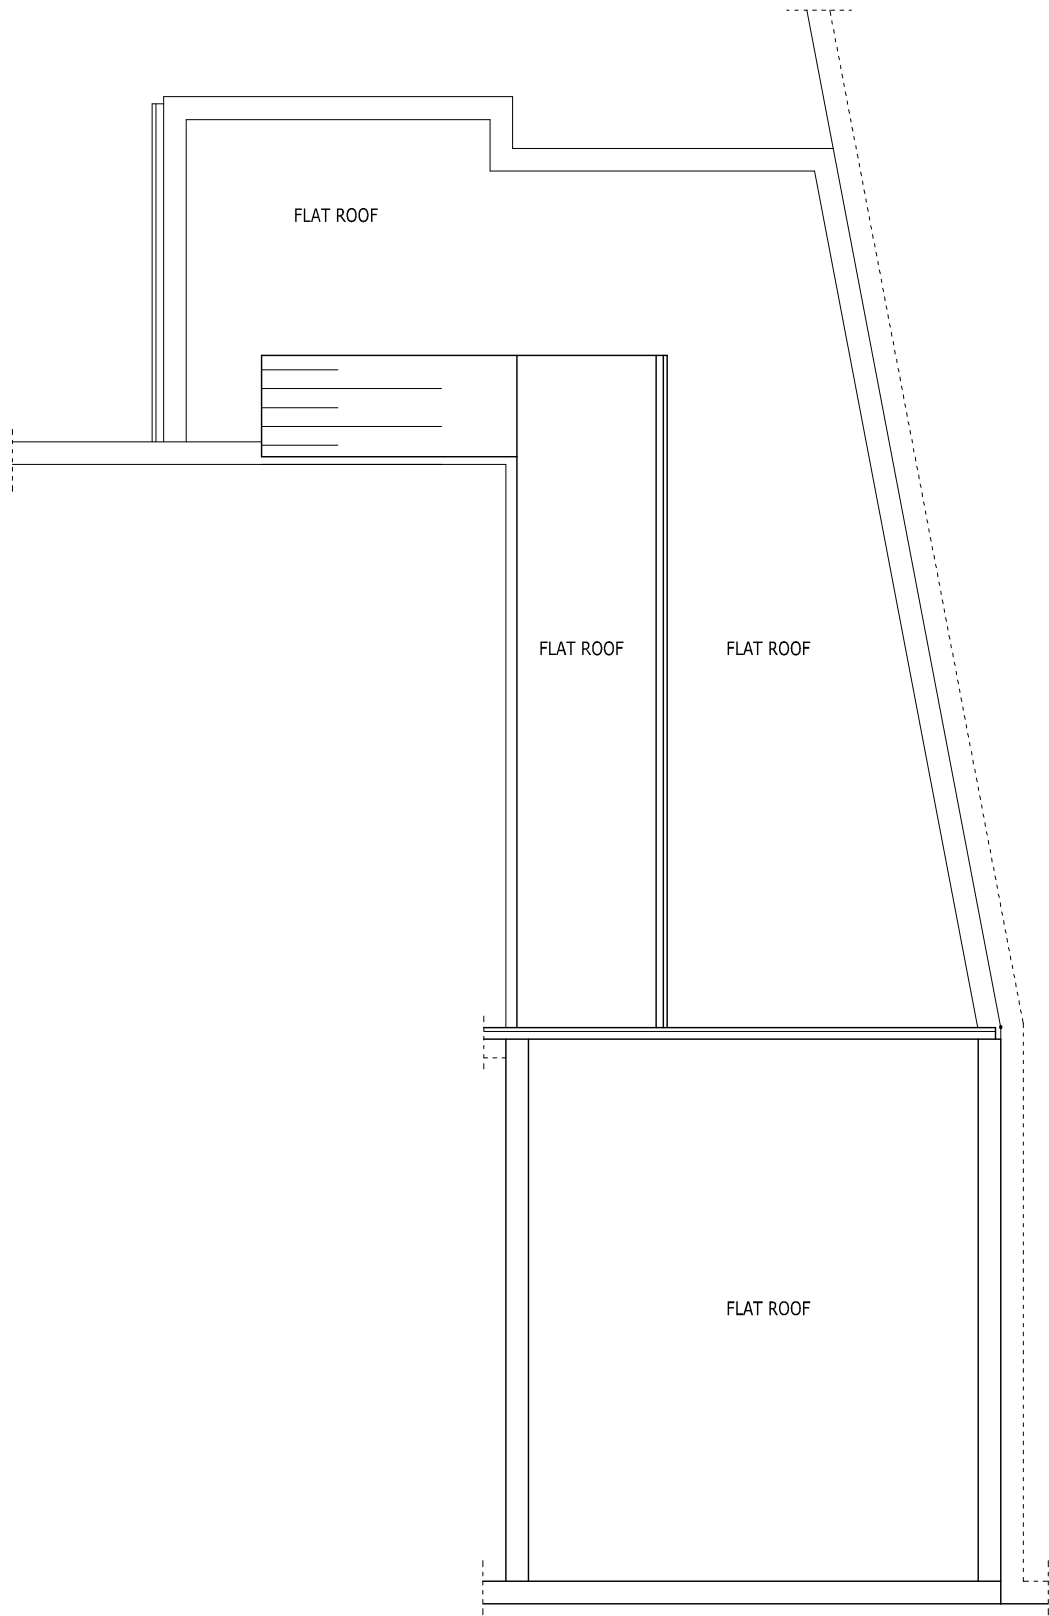


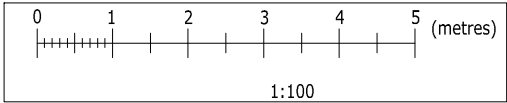

EXISTING ROOF PLAN
SCALE: 1/100

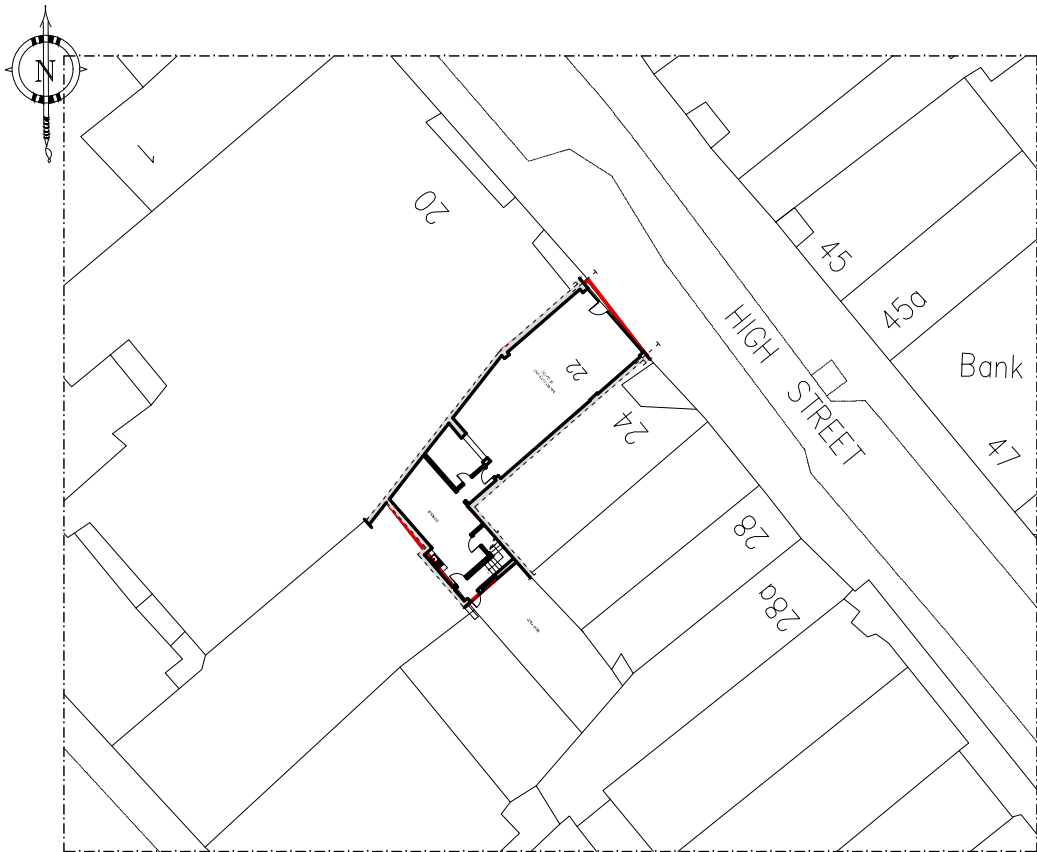

EXISTING BLOCK PLAN
SCALE: 1/500

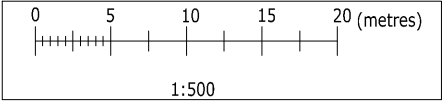

THE CONTENTS OF THIS PLAN INCLUDING THE
PRINTED NOTES ARE COPYRIGHT AND
REPRODUCTION IN WHOLE OR PART IS NOT
PERMITTED WITHOUT PRIOR CONSENT OF SAYAR
DESIGN IN WRITING

22 HIGH STREET
HAVERHILL
CB9 8AR

EXISTING
- ROOF PLAN
- BLOCK PLAN

SCALE: 1/100,500 @ A3	REF. NO : 002.25/02
DATE: JAN.25	DRG BY: S. AY -SAYAR DESIGN

SAYAR DESIGN
Tel.: 078 8787 1149 / 01992 214571
14 MARSH CLOSE
EN8 7JF
www.sayarchitects.co.uk - mimarsinan_ay@hotmail.com