





EXISTING FRONT ELEVATION

SCALE: 1/100

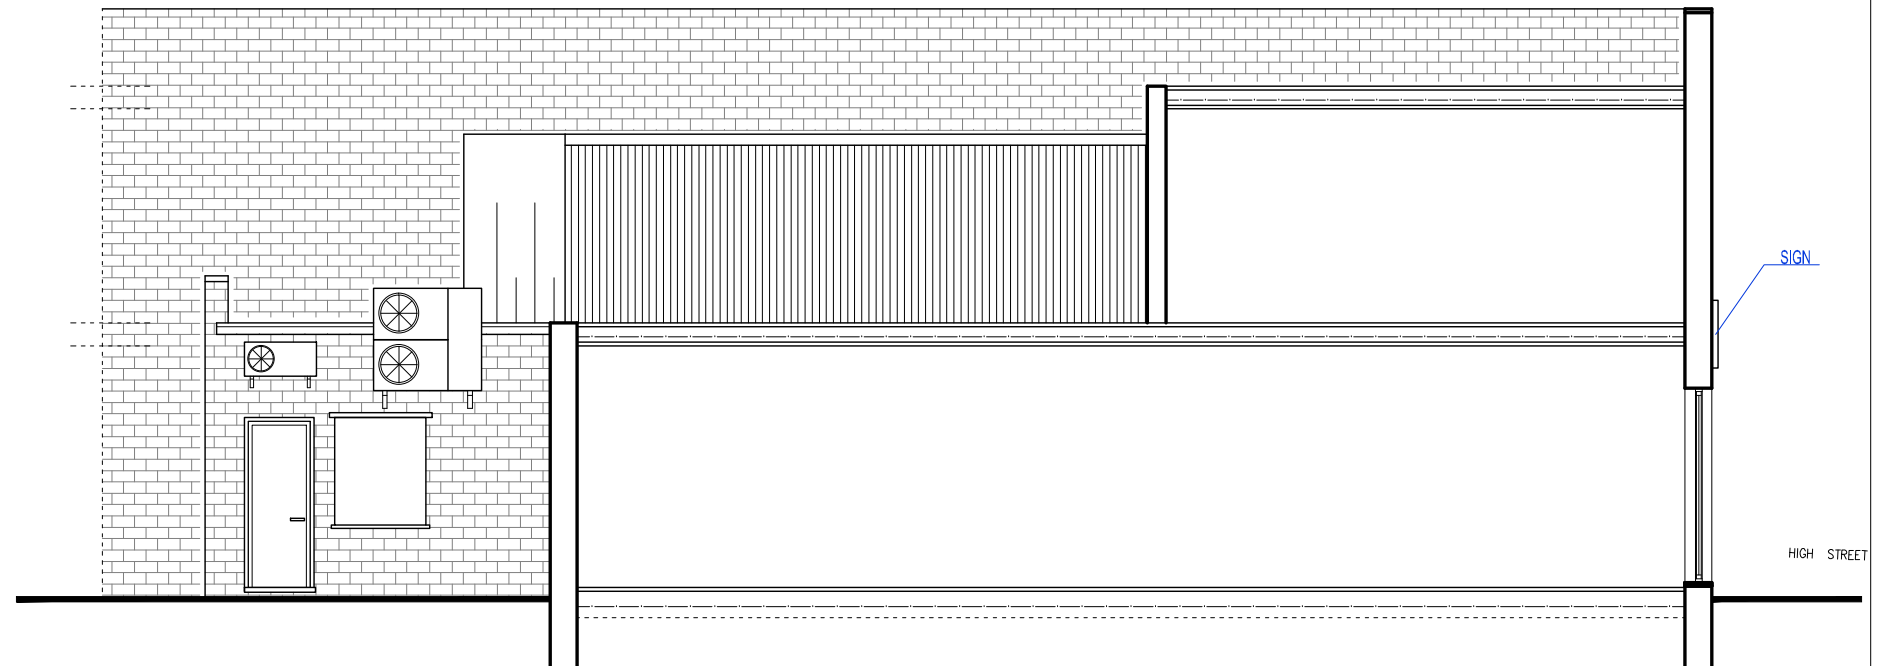


EXISTING SIDE ELEVATION & SECTION

SCALE: 1/100

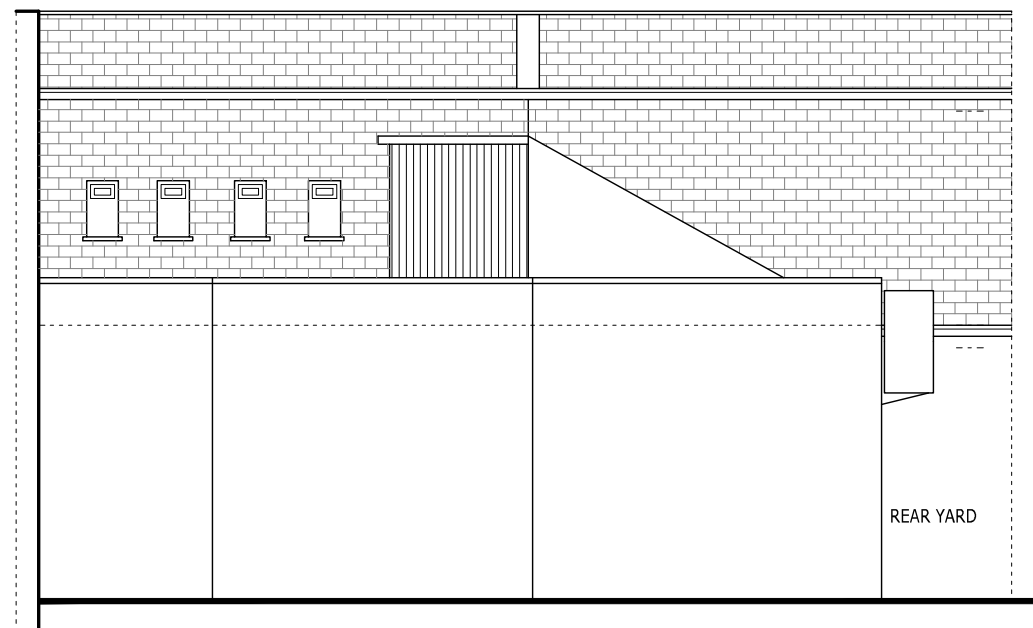


EXISTING REAR ELEVATION

SCALE: 1/100

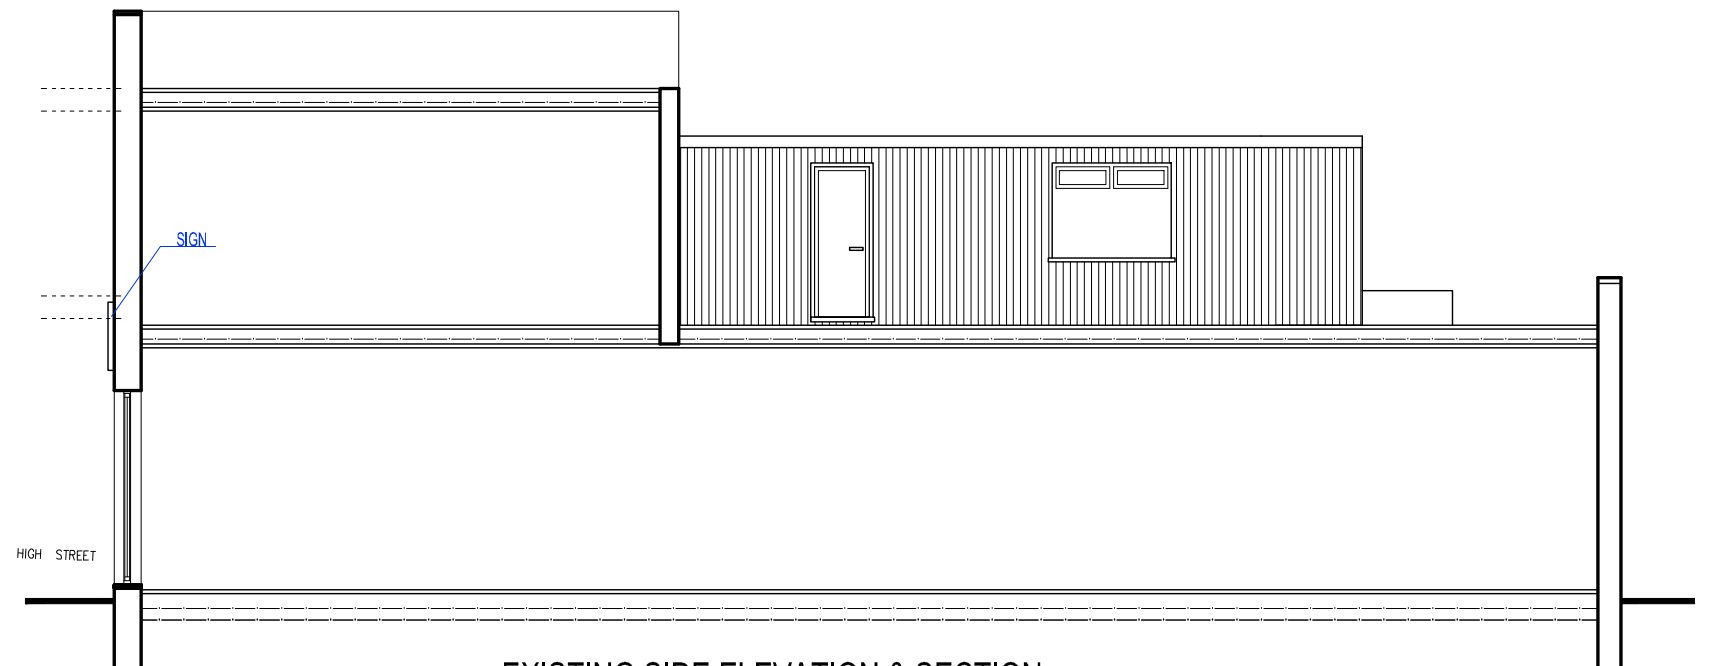

EXISTING SIDE ELEVATION & SECTION

SCALE: 1/100

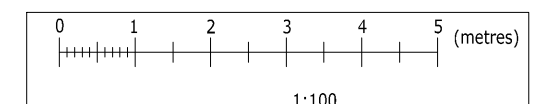

THE CONTENTS OF THIS PLAN INCLUDING THE PRINTED NOTES ARE COPYRIGHT AND REPRODUCTION IN WHOLE OR PART IS NOT PERMITTED WITHOUT PRIOR CONSENT OF SAYAR DESIGN IN WRITING

22 HIGH STREET
HAVERHILL
CB9 8AR

EXISTING
-SIDE ELEVATIONS
- SIDE SECTIONS

SCALE: 1/100 @ A3

REF. NO : 002.25/04

DATE: JAN.25

DRG BY: S. AY -SAYAR DESIGN

SAYAR DESIGN

Tel.: 078 8787 1149 / 01992 214571

14 MARSH CLOSE

EN8 7JF

www.sayarchitects.co.uk - mimarsinan_ay@hotmail.com