


## Visibility splays 1:2,000 scale

## NOTES

- Access designed to allow two articulated vehicles to pass along roadway.
- Road to have bound surface throughout.
- Access radii and road to lowest point, shall be kerbed with a closed drainage system.
- The access road shall fall away from the main road at a gradient of 1 in 40.
- The lowest point on the road shall be at a level of 80.545

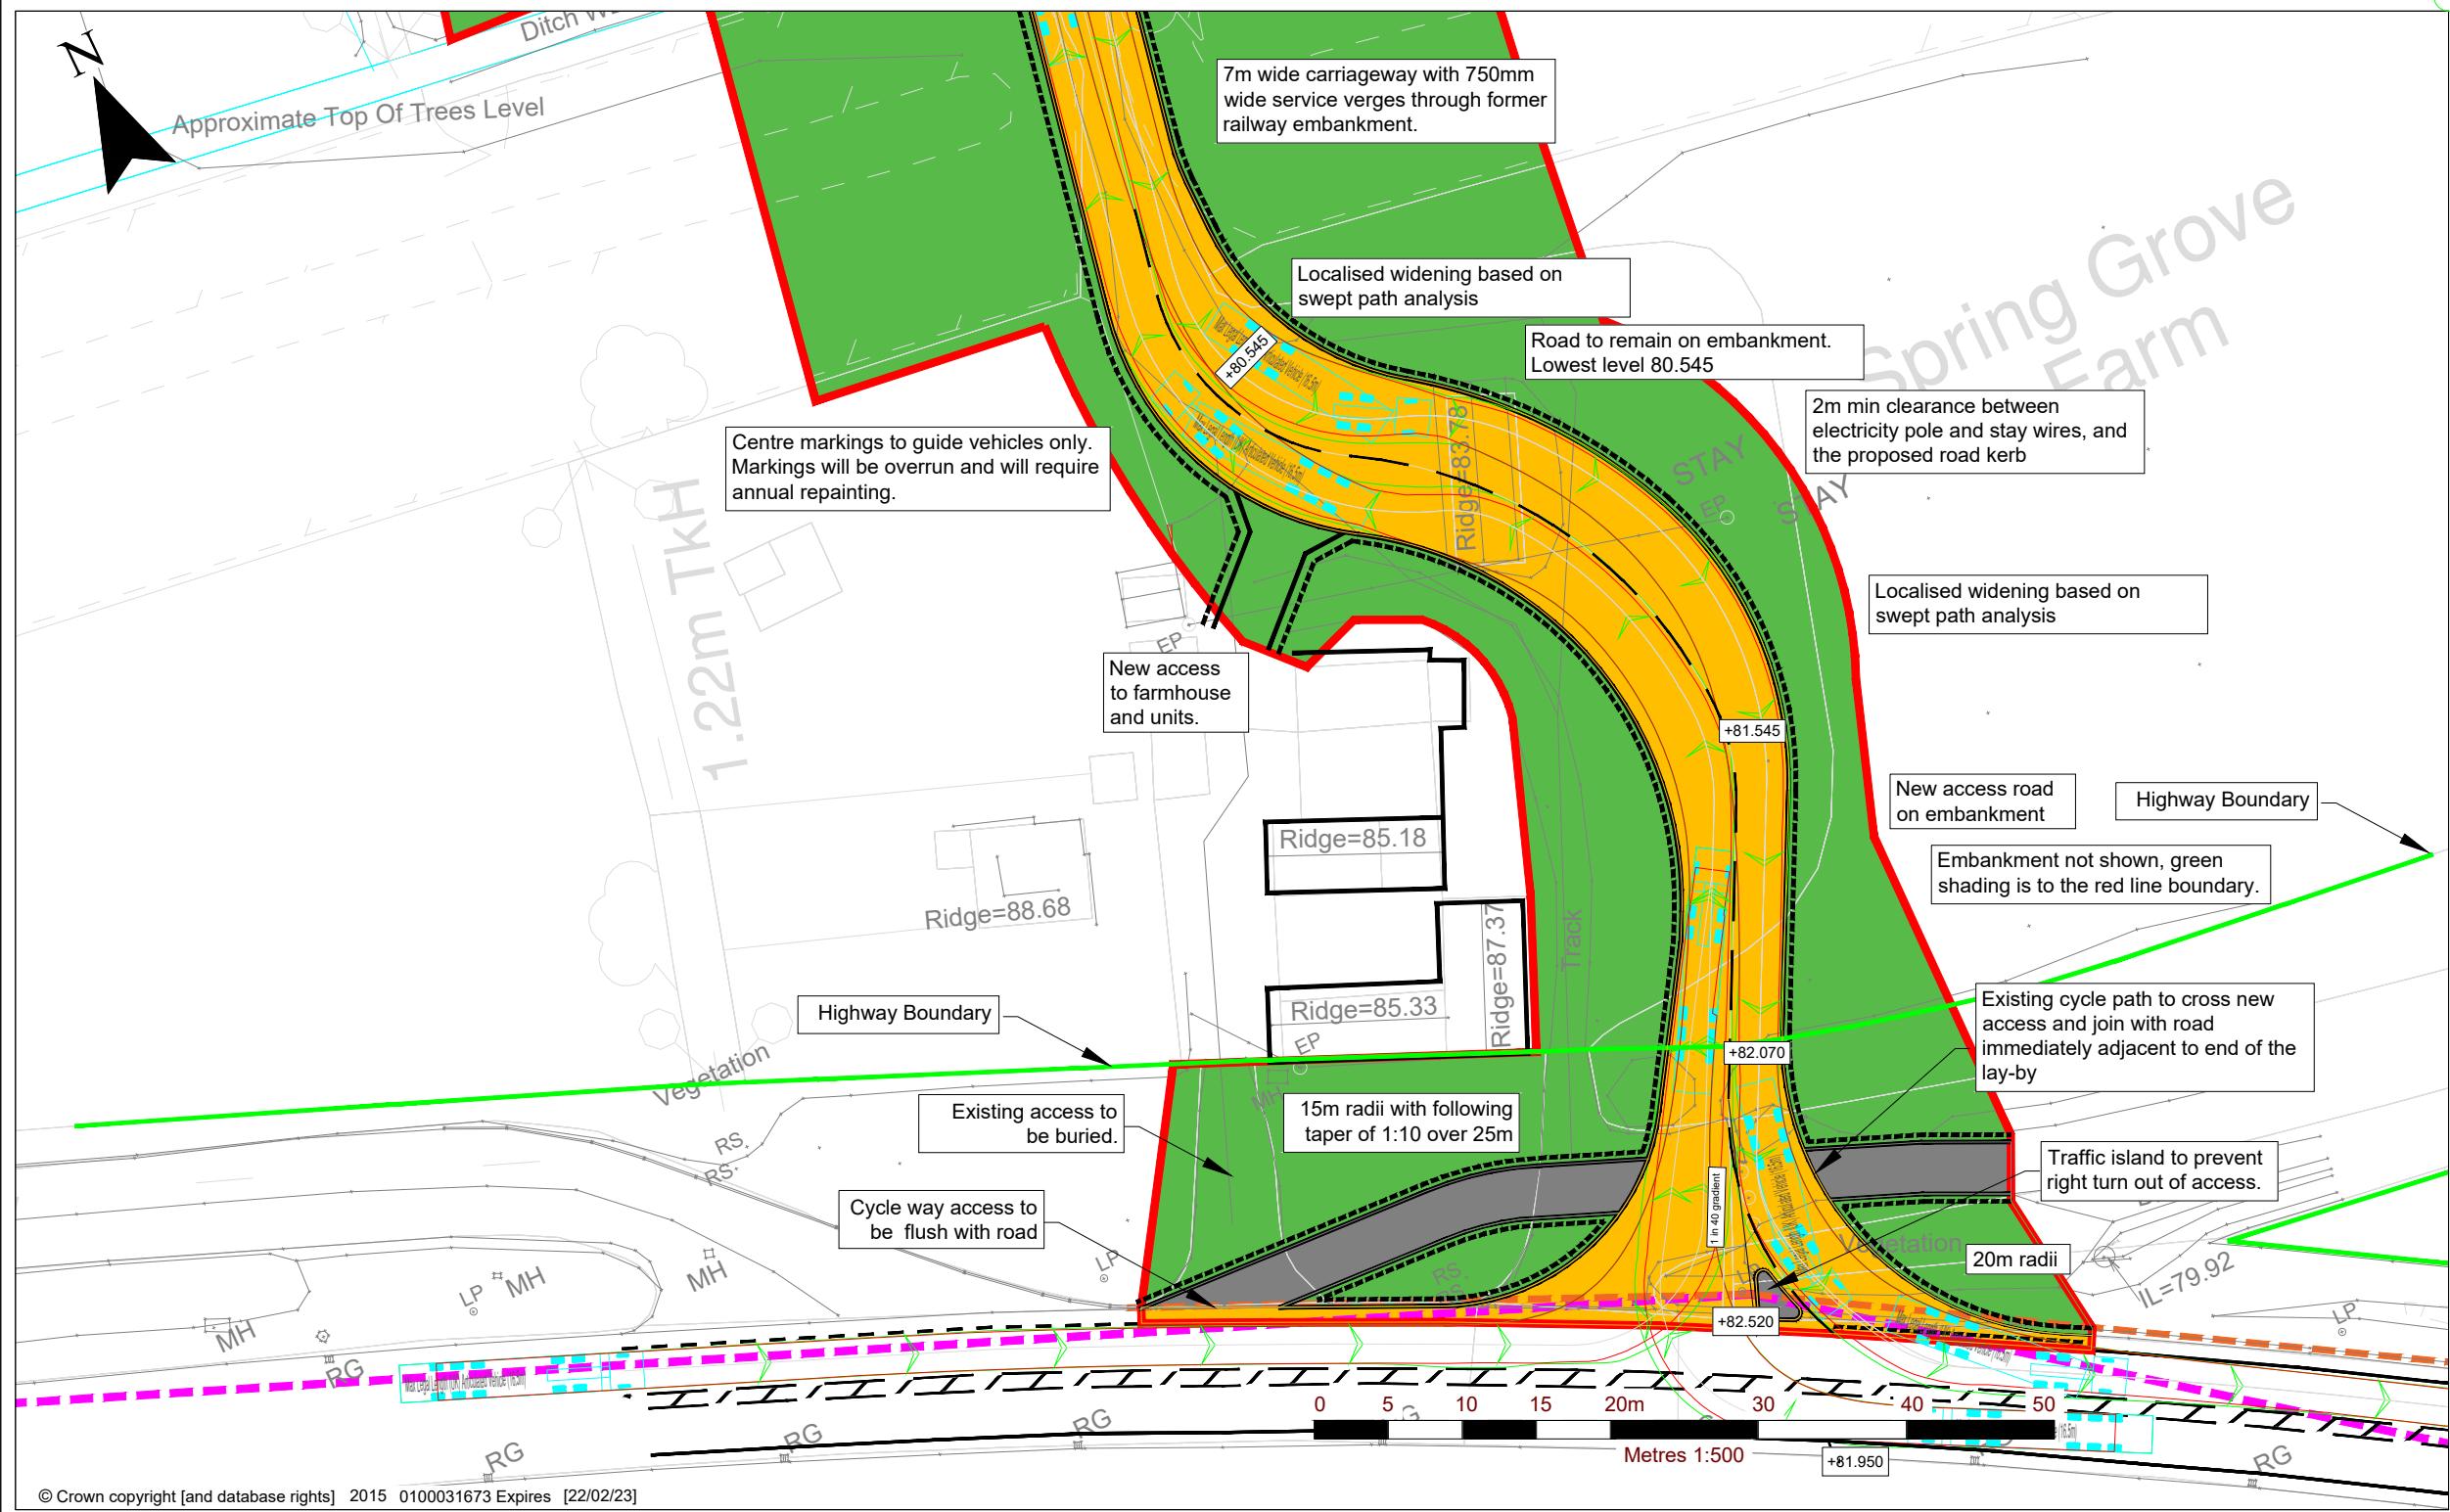

## LEGEND

-  2.4m x 215m Visibility splays
-  2.4m x 215m Visibility splay tangential to kerb line
-  Planning  
Red Line Boundary
-  Highway Boundary

<b>3C</b>	DPP	AT	AUG'23	AMENDMENTS
<b>2</b>	DPP	AT	JUN'22	AMENDMENTS
<b>1</b>	DPP	AT	APR'22	ORIGINAL

Acorn Bioenergy Limited.

ATERHOUSE BUSINESS CENTRE  
UNIT 77, 2 CROMAR WAY  
CHELMSFORD  
ESSEX  
CM1 2QE  
T: 01245 392170  
F: 01245 392171

# SPRING GROVE GREEN POWER ANAEROBIC DIGESTION PLANT DEVELOPMENT

## **SITE ACCESS DESIGN**

---

Scale AS SHOWN @ A3 Date APRIL 2022