


11923.00004_Drawing_03_PM_A3

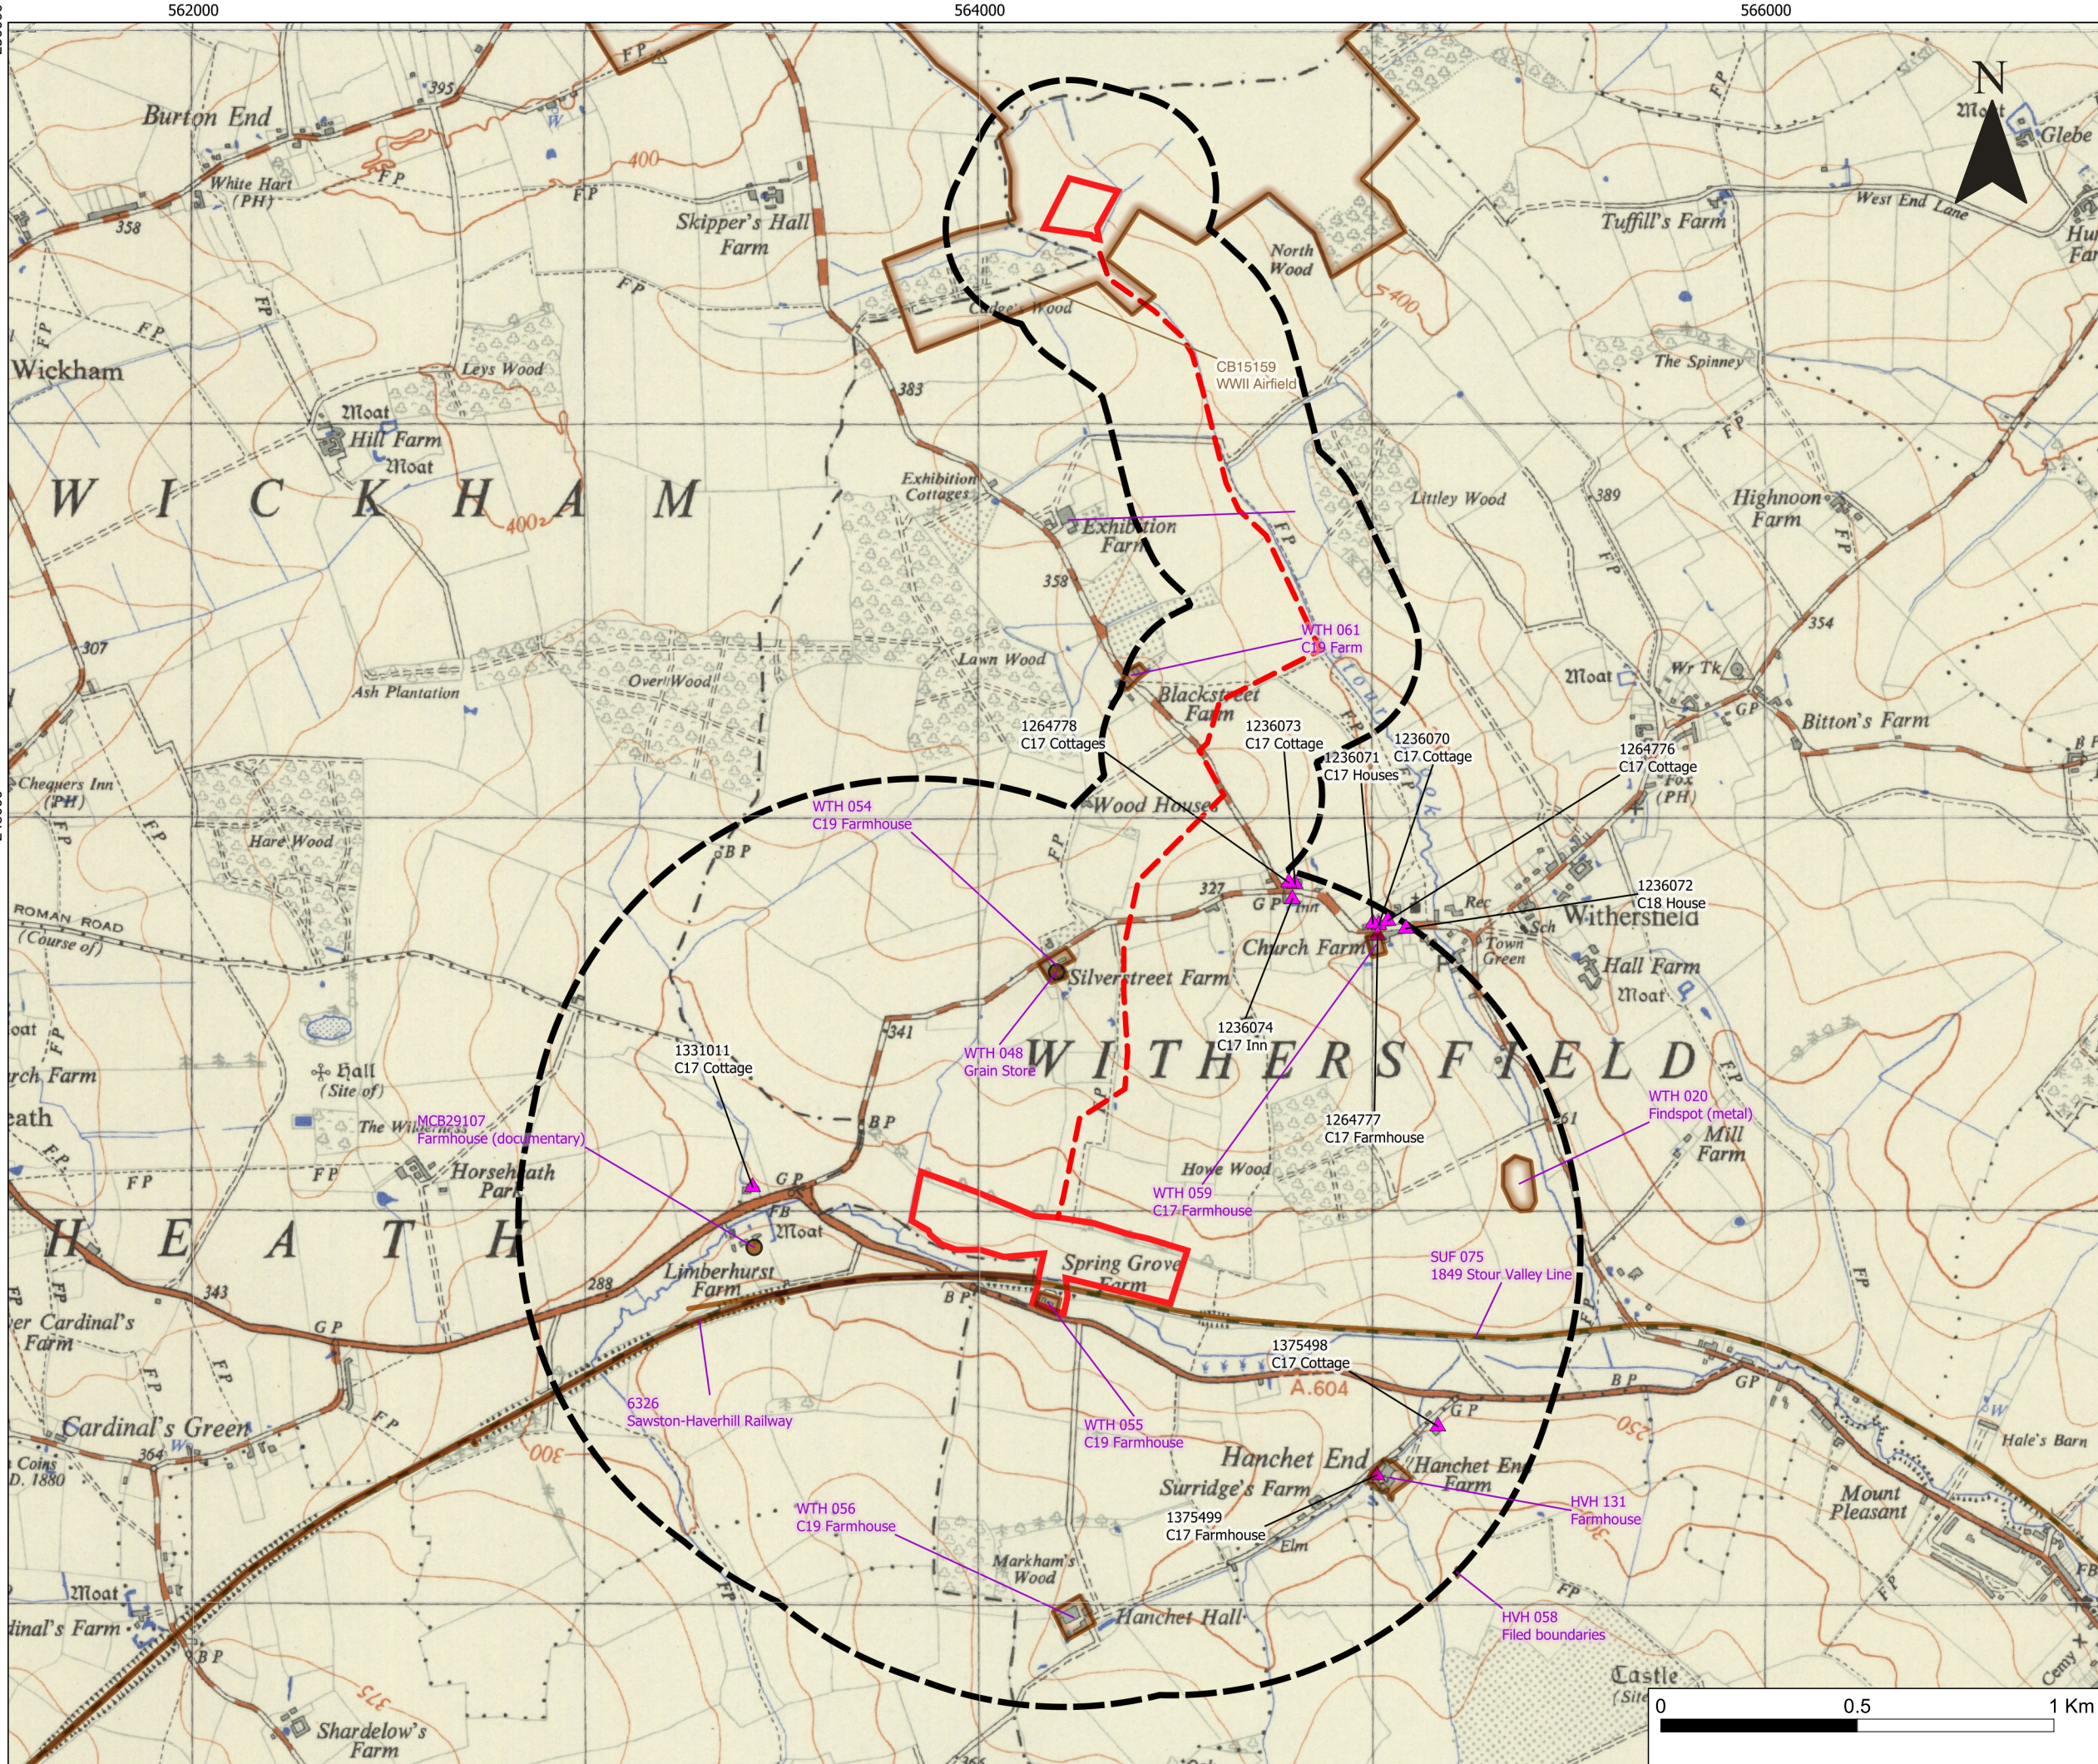

LEGEND

- Application Boundary
- Pipeline
- Study Area (1km)
- HER Point
- HER Line
- HER Area
- Listed Building Grade II

Post-medieval

Modern

acorn
BIOENERGY

SLR

2nd and 3rd FLOORS
15 MIDDLE PAVEMENT
NOTTINGHAM
NG1 7DX
T: +44 (0) 115 964 7280
www.slrconsulting.com

SPRING GROVE GREEN POWER
ACORN BIOENERGY ARCHAEOLOGY
POST-MEDIEVAL FEATURES

DRAWING 3

Scale 1:16,000 @A3 Date JANUARY 2023