


N

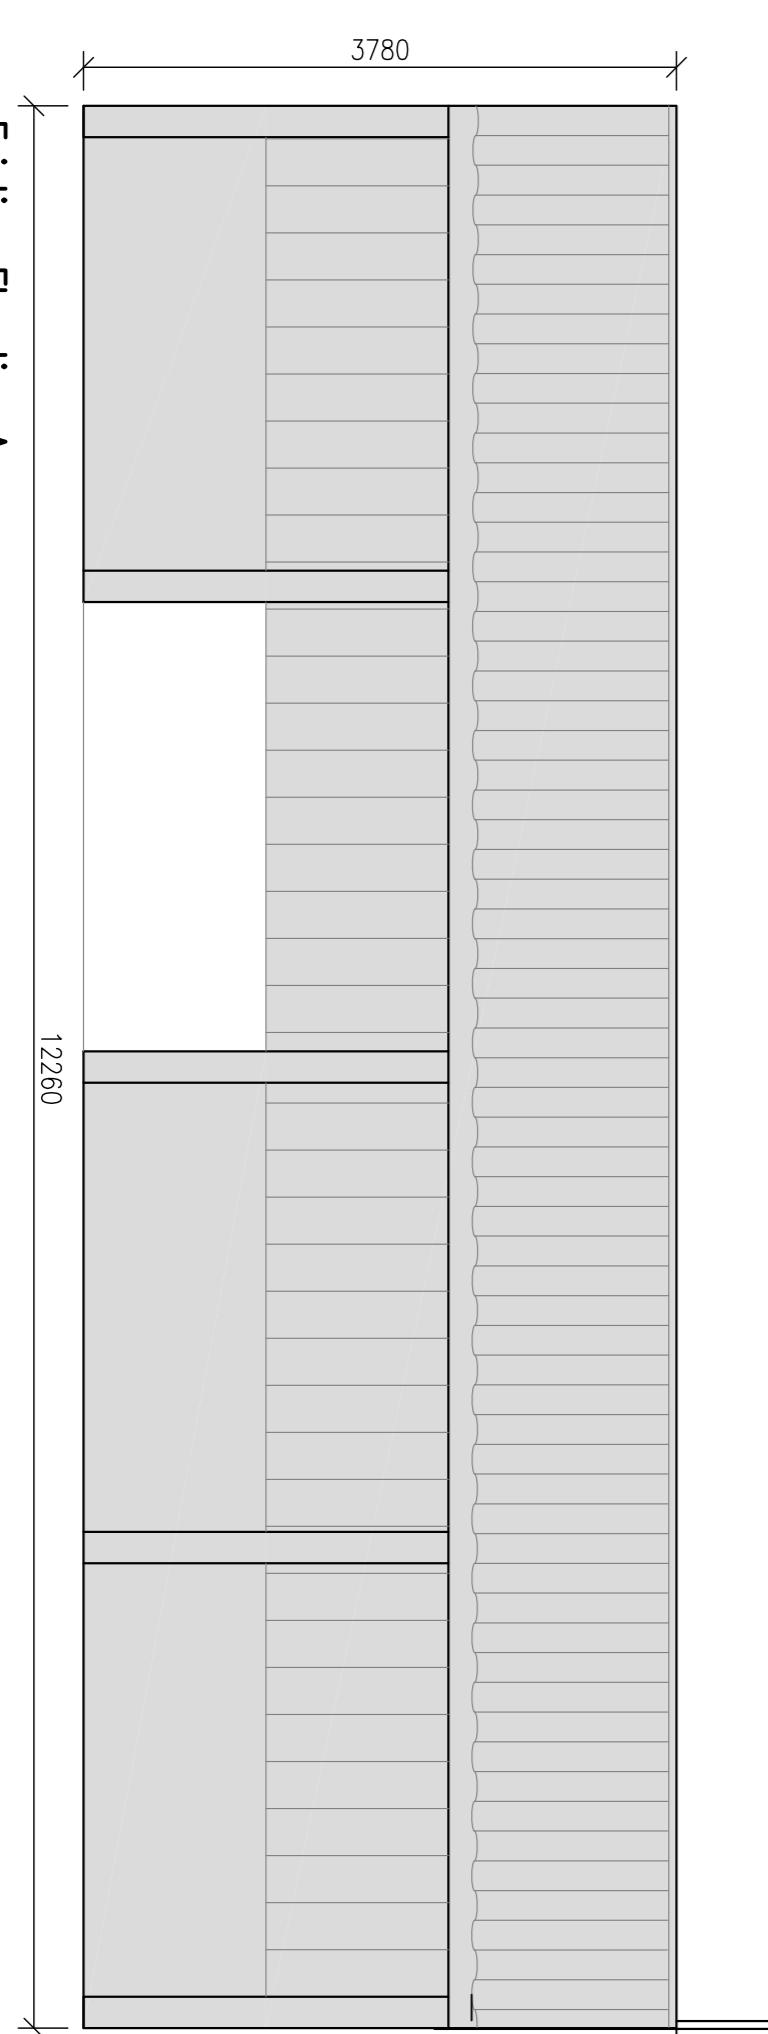


Existing Building Plan

Scale: 1:50 @ A1


A

B

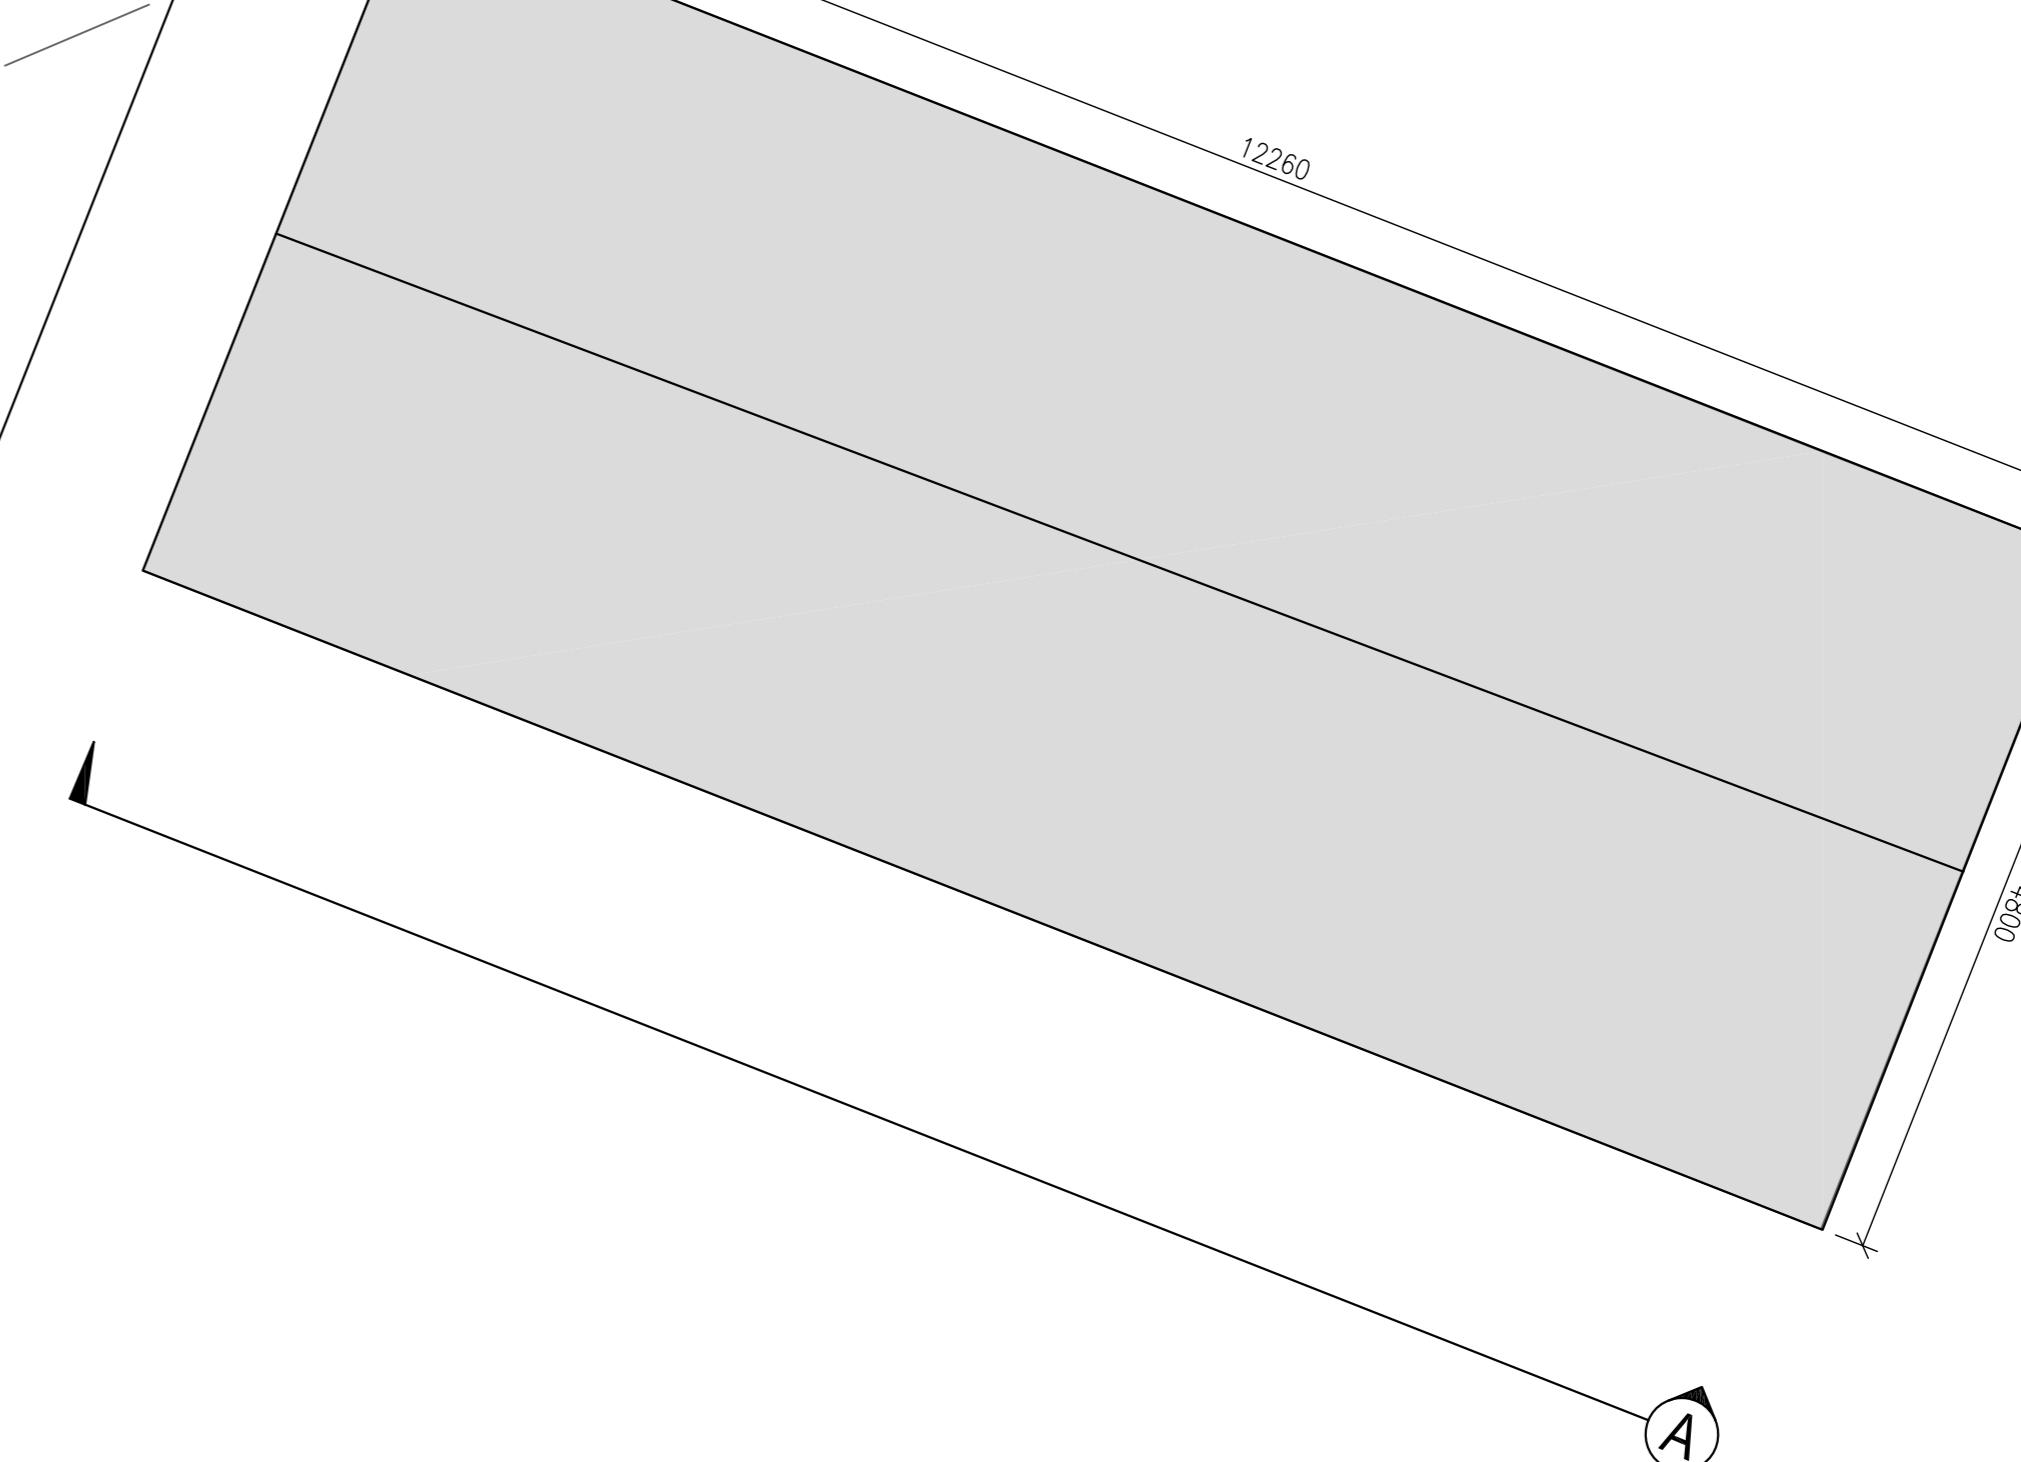


Site Location Plan

Scale: 1:500 @ A1

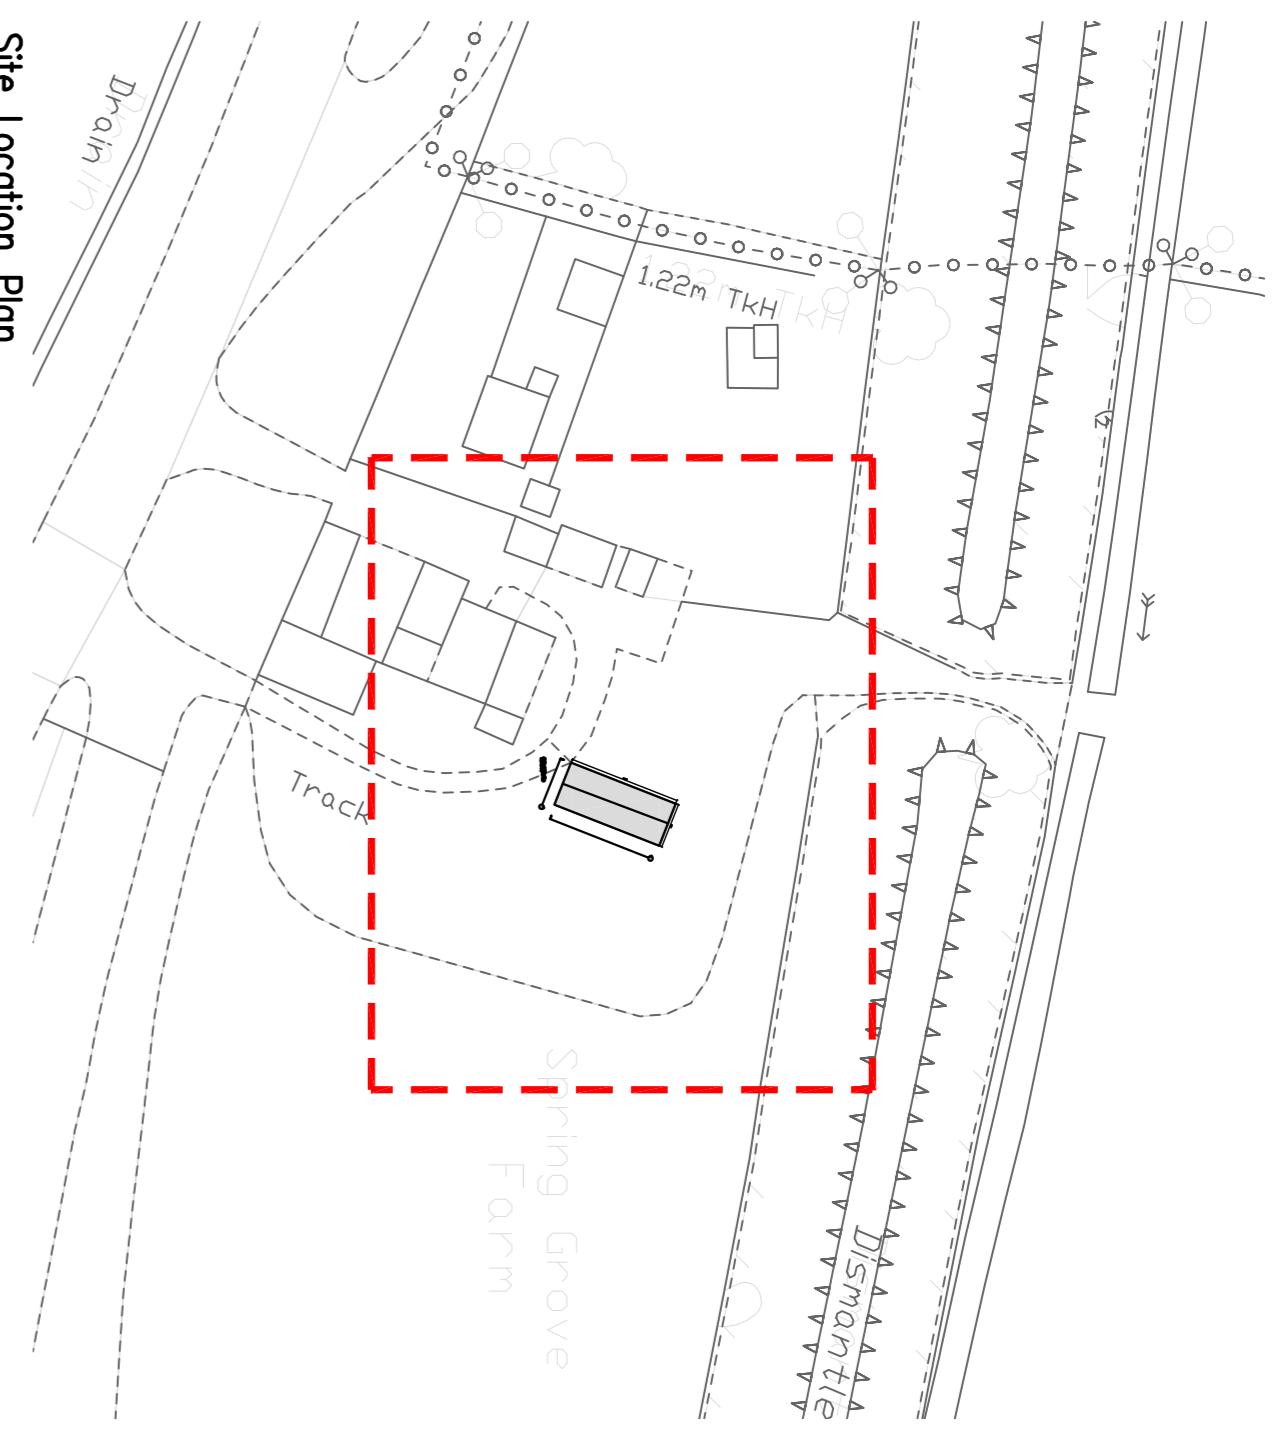

NOTES:-

- All dimensions must be checked on site and not scaled from this drawing.
- The Contractor shall make a survey of the site and shall be responsible for obtaining all dimensions and levels necessary for the proper fabrication of the structure as indicated.
- All levels shown in this drawing are relative to 2935/100 Series Drawings.
- Agreed Topographic survey.
- This drawing is to be read in conjunction with all existing invert levels, or to be confirmed by contractor prior to construction. Correction subject to approval.

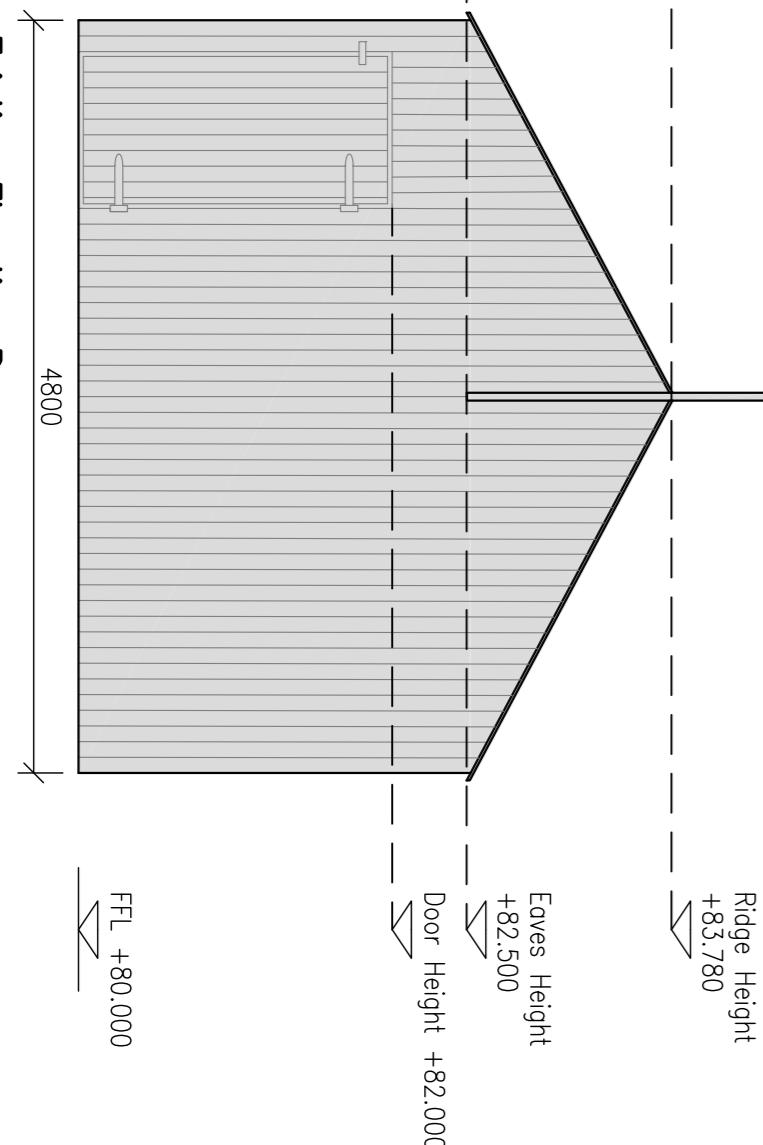

Existing Elevation B

Scale: 1:50 @ A1

Job No:

Status:

As Shown

Date:

Jan '22

Drawn By:

W. J. R. JONES

Checked:

JHC

Approved:

JHC

Rev:

A

Dwg No:

29351/P/6000

Rev:

A

Existing Storage Building Plan & Elevations

Drawing Title:

Planning

Scale:

As Shown

Date:

Jan '22

Drawn By:

W. J. R. JONES

Checked:

JHC

Approved:

JHC

Rev:

A

Dwg No:

29351/P/6000

Rev:

A

NOT FOR CONSTRUCTION