

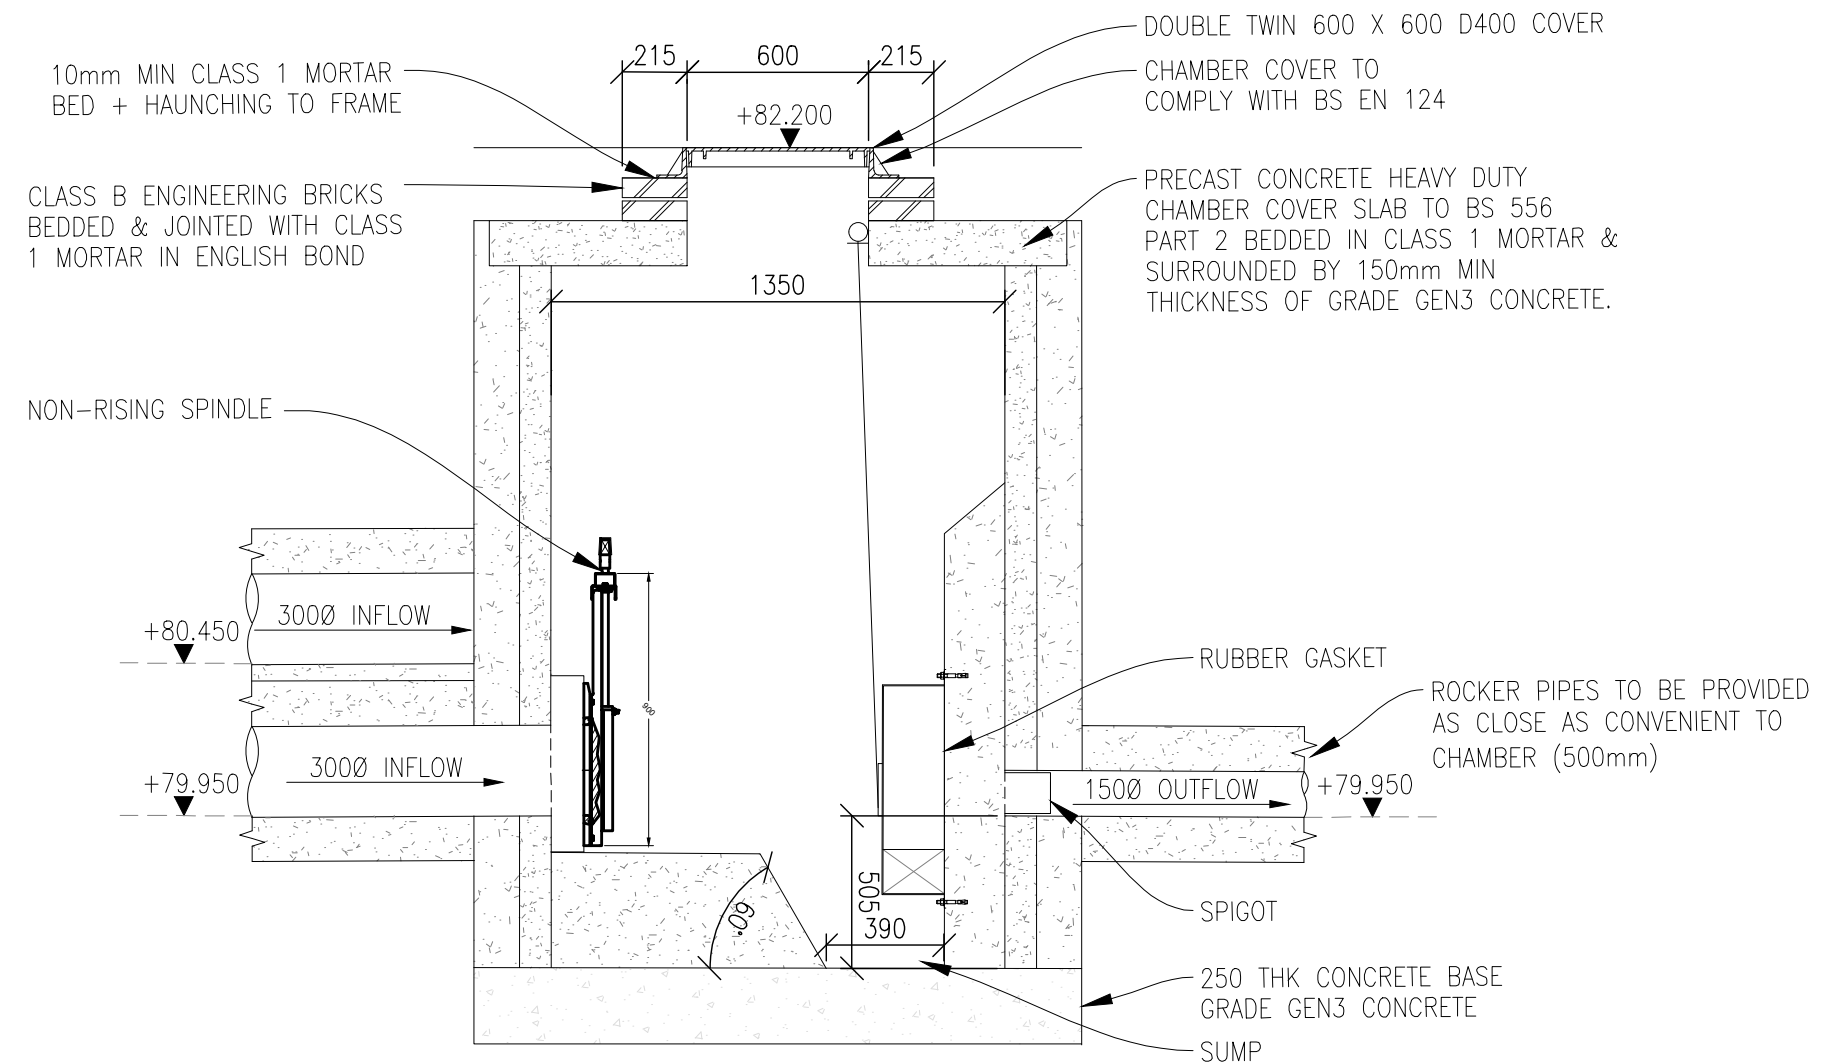
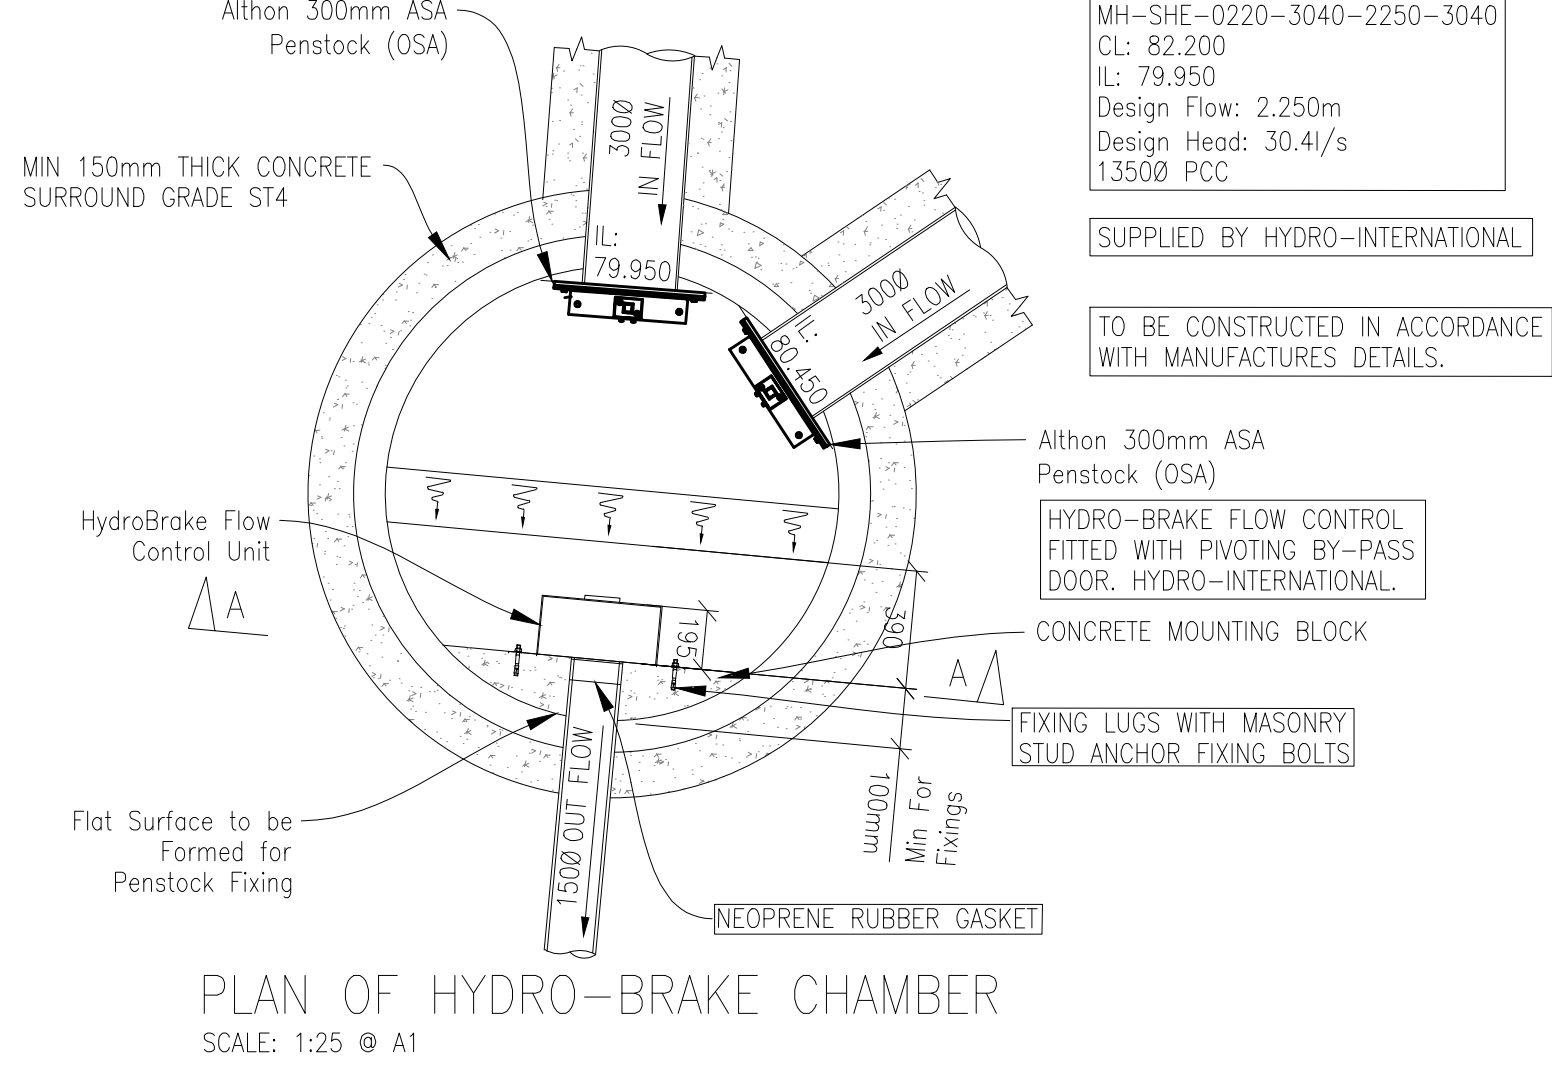
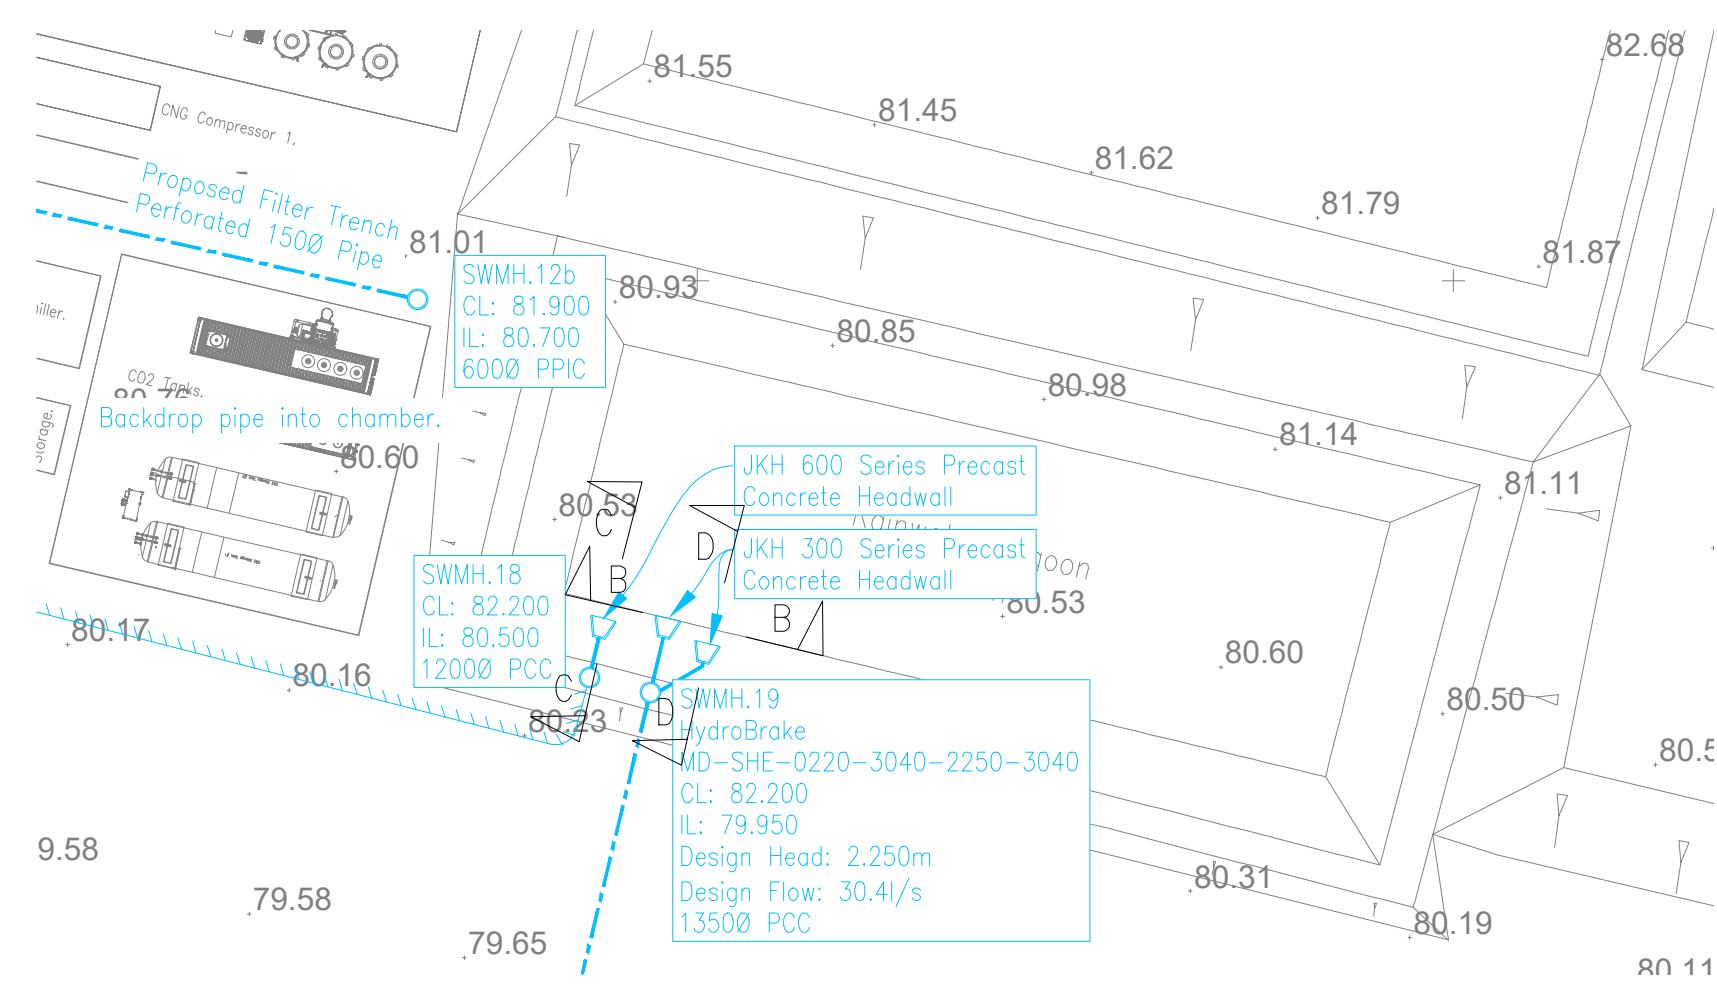
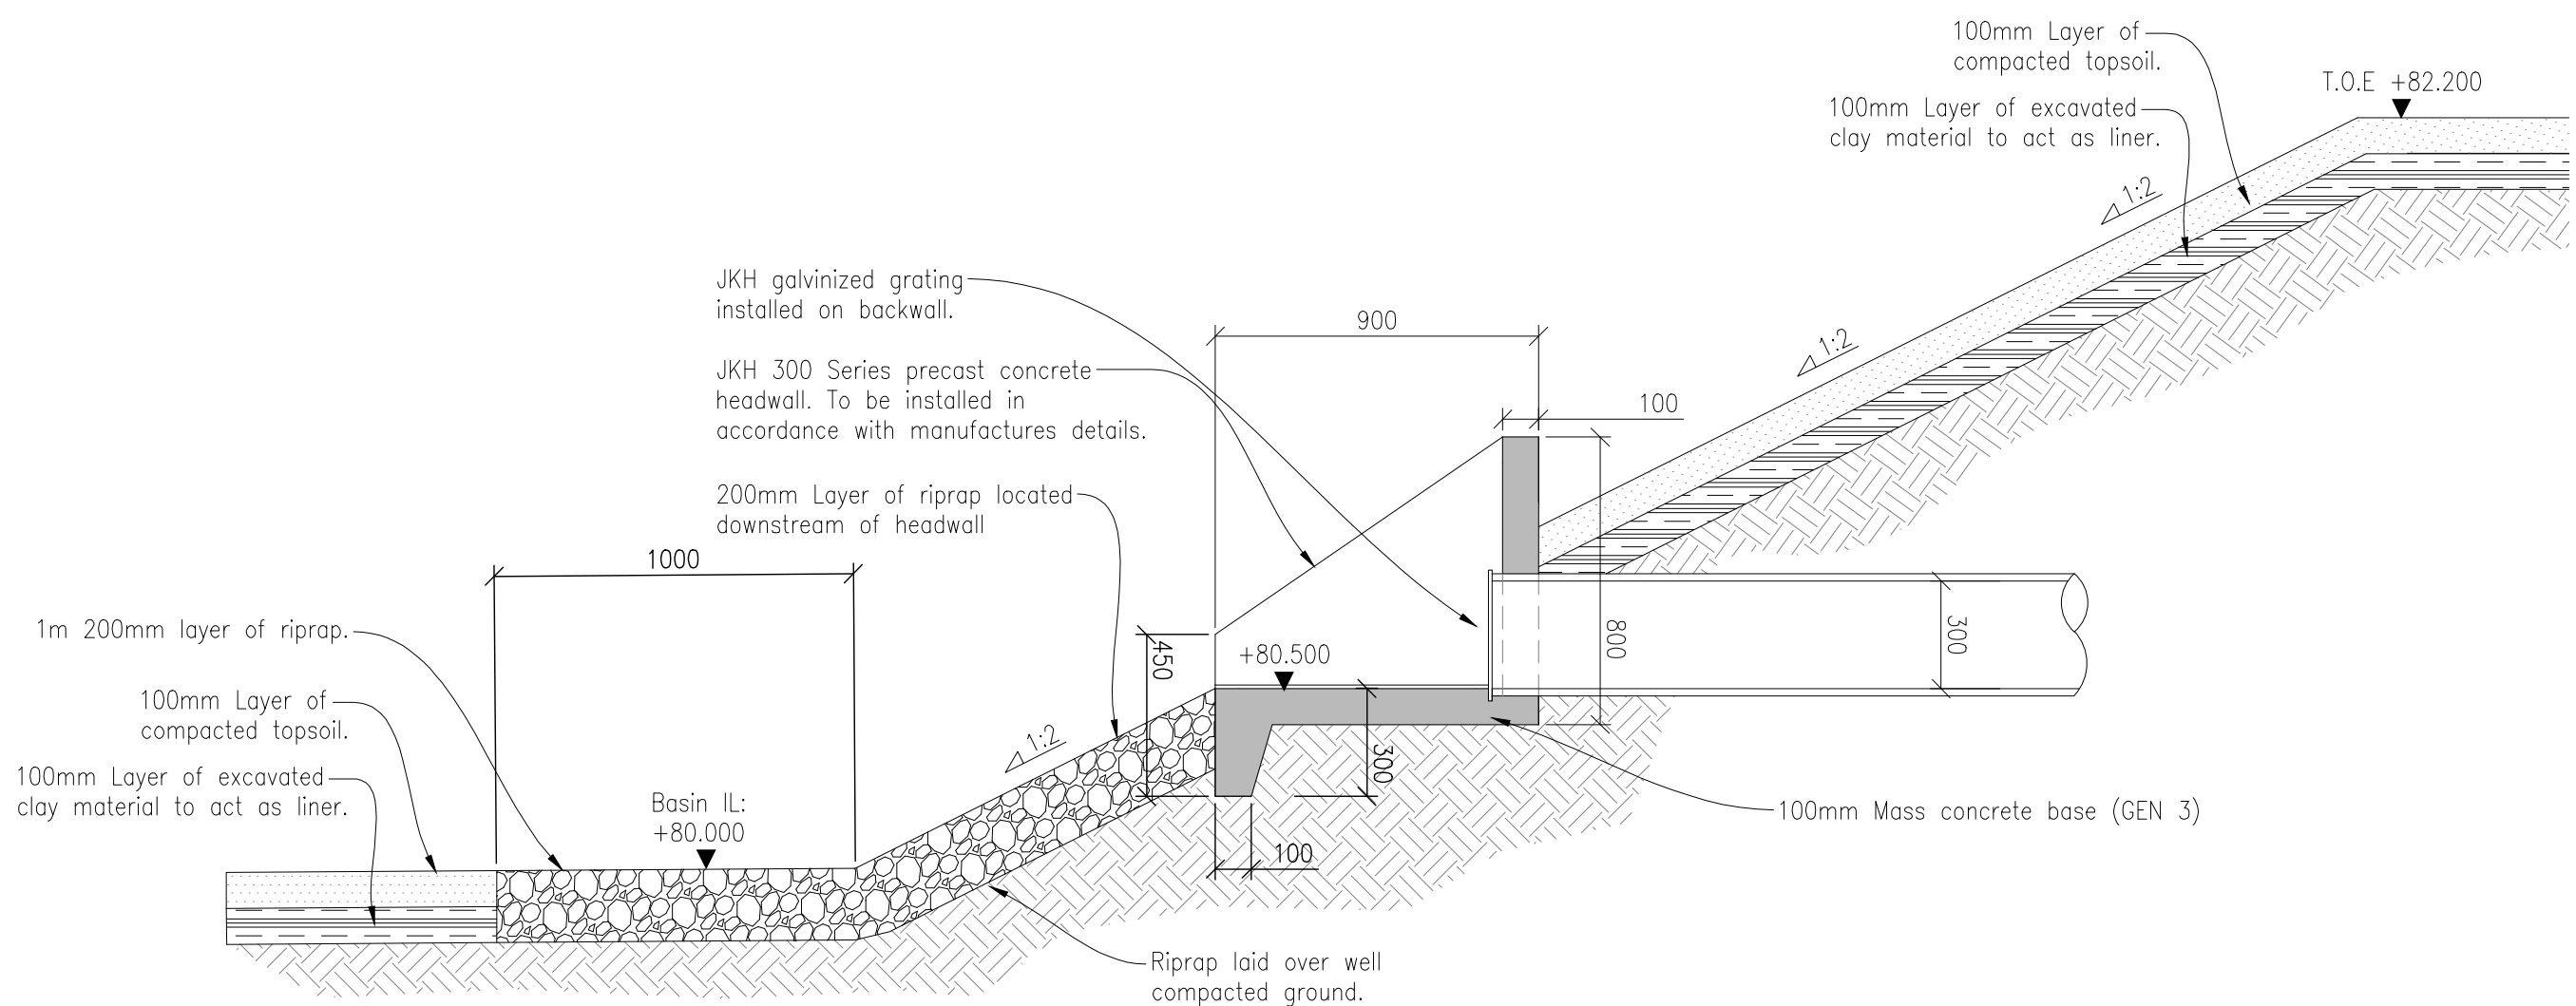
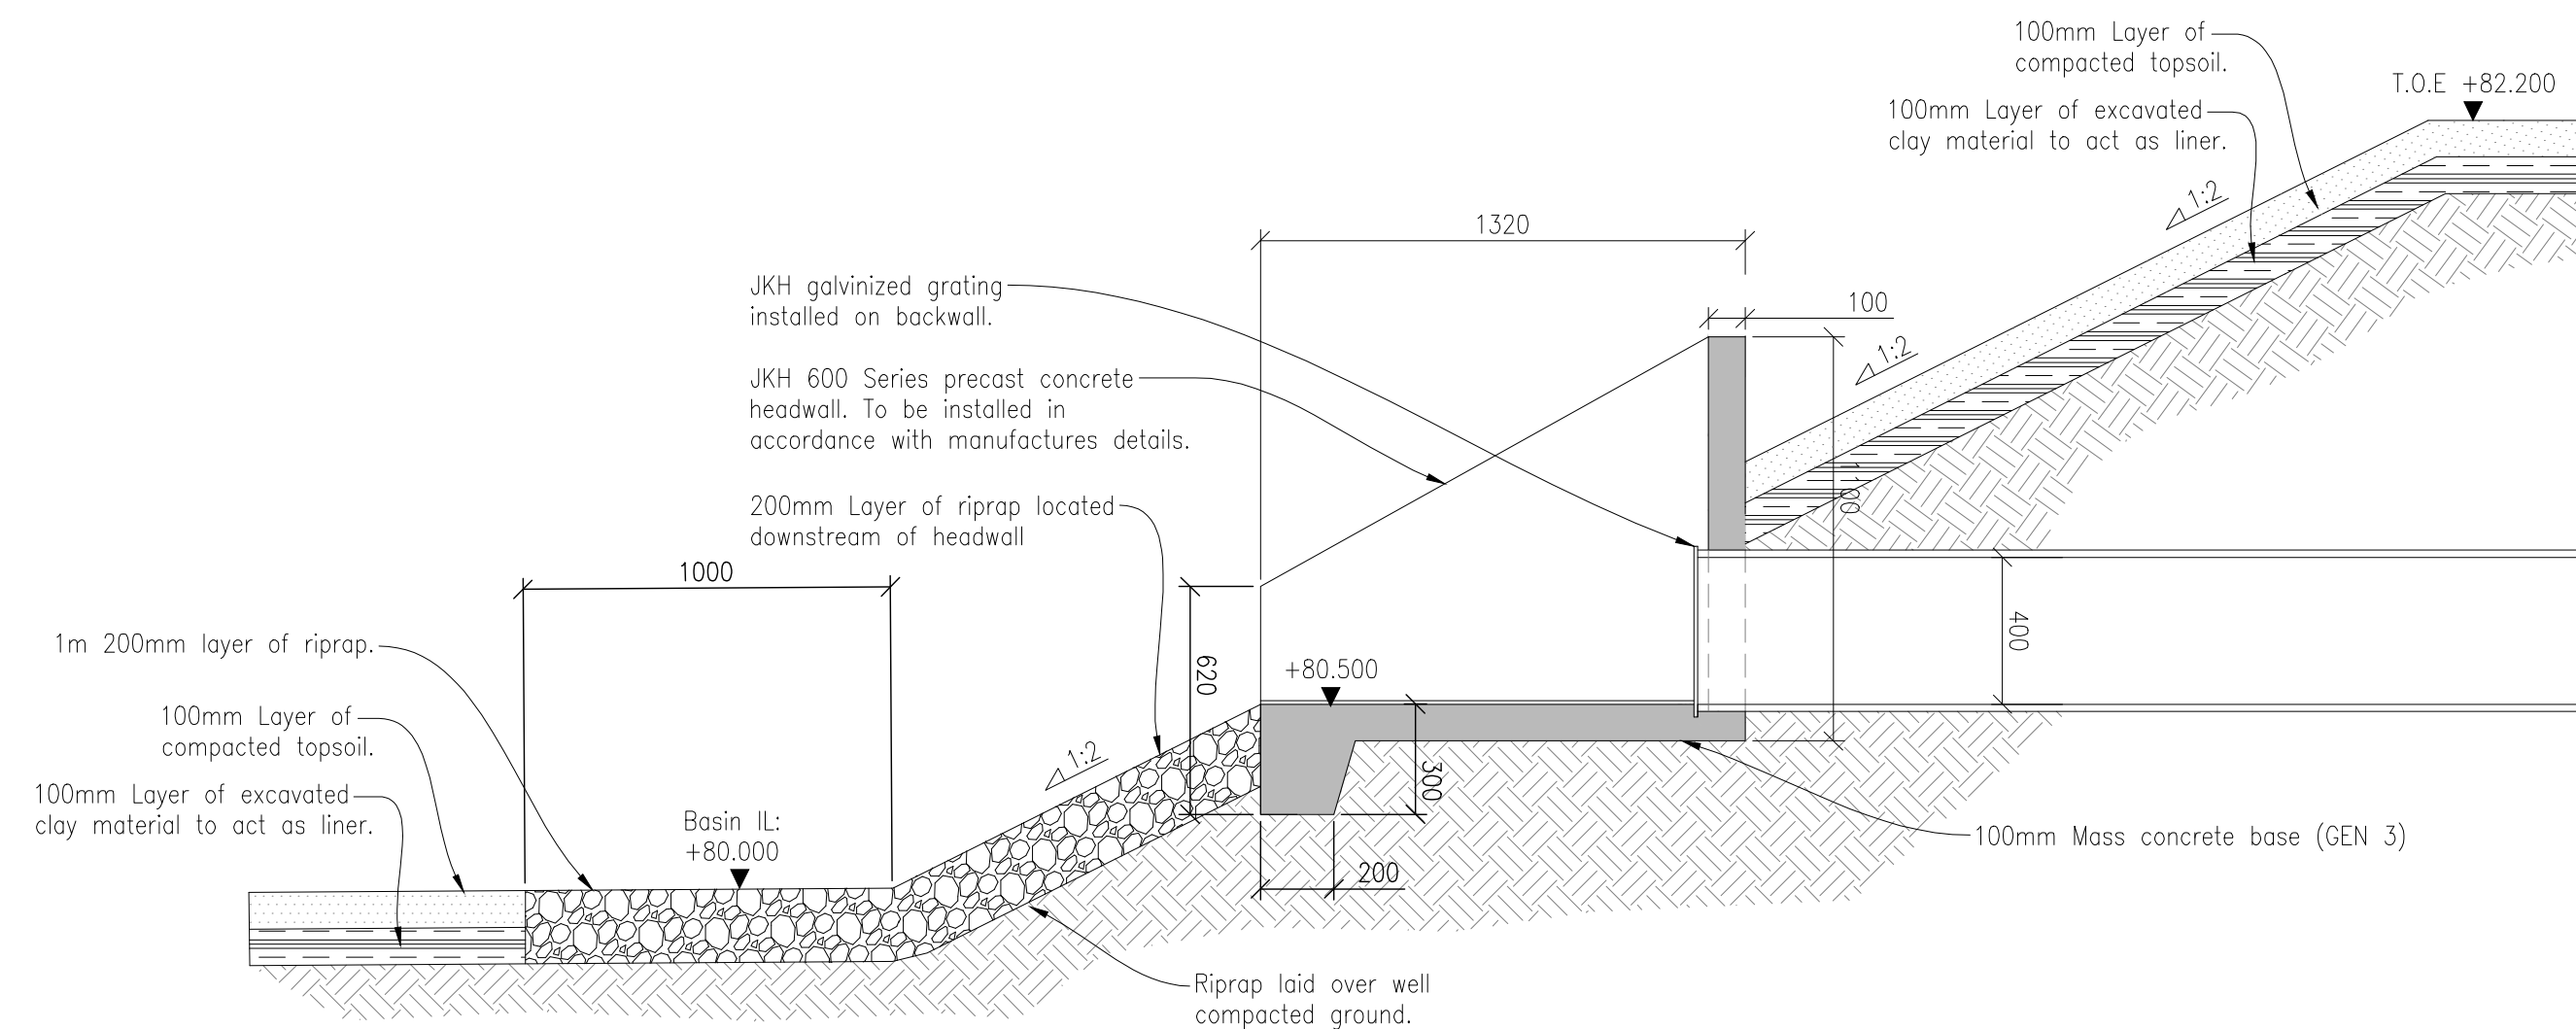
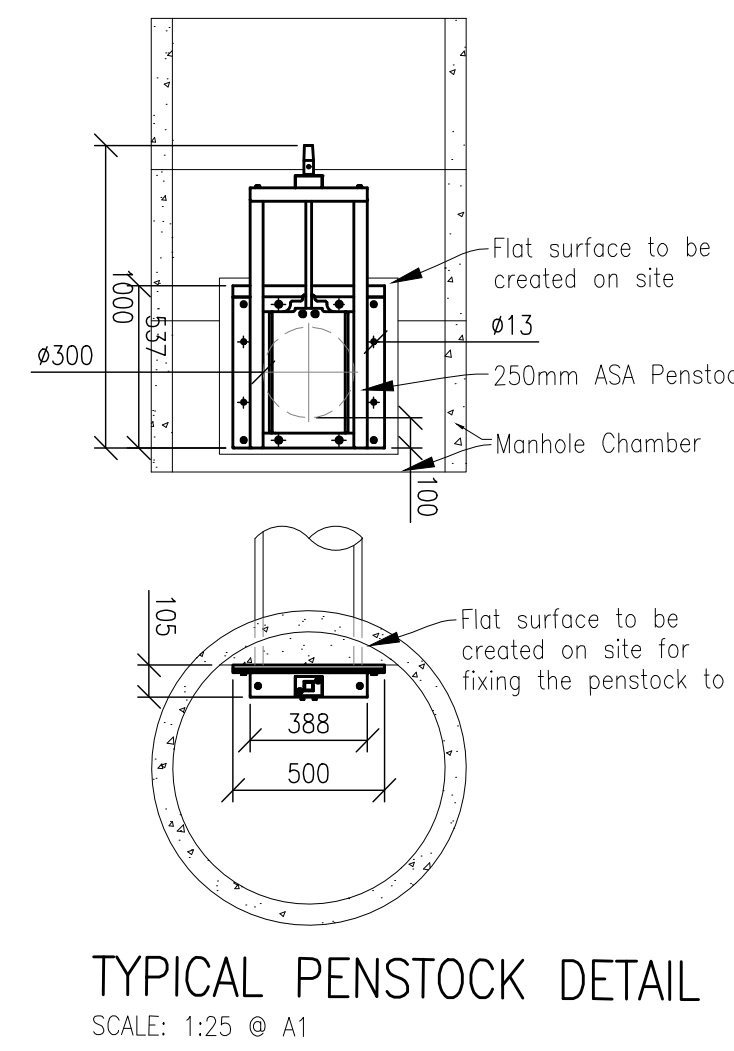
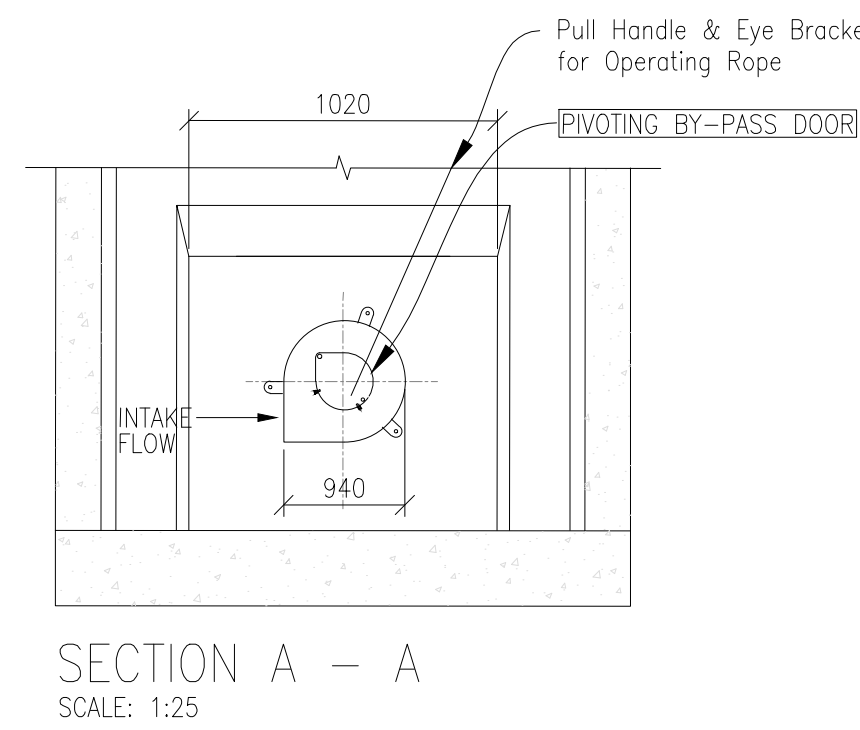


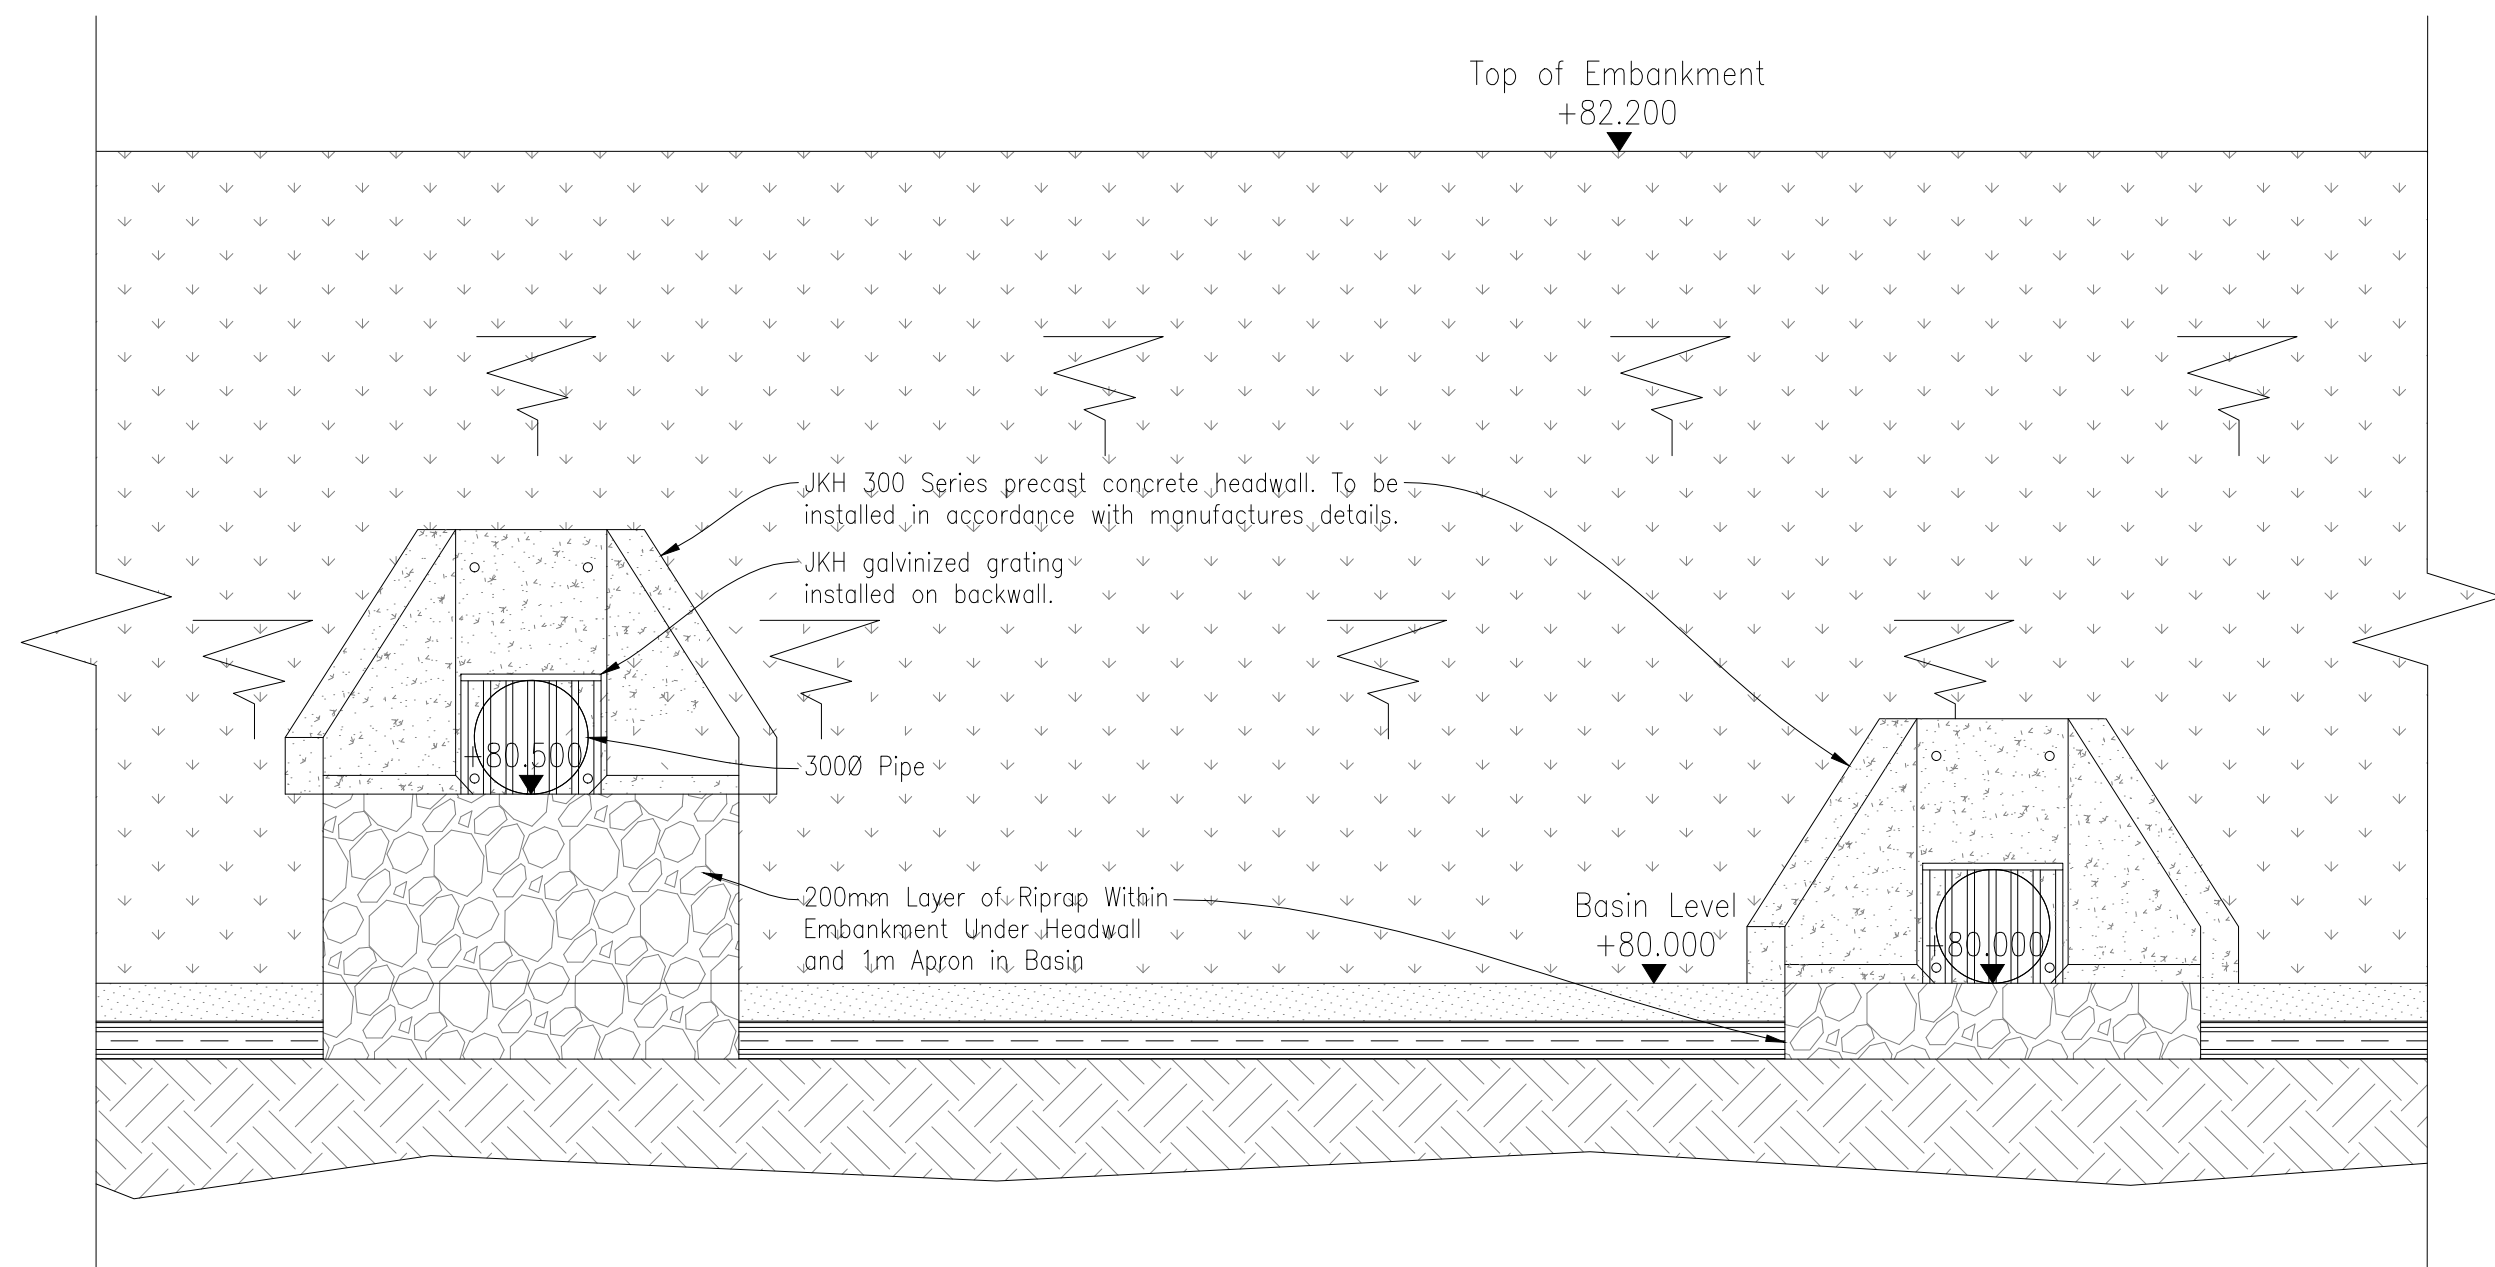

- NOTES:-
- All dimensions must be checked on site and not scaled from this drawing.
 - The Contractor shall make a survey of the site and shall be responsible for obtaining all dimensions and levels necessary for the proper fabrication of the structure as indicated.
 - All levels shown on this drawing are relative to Agreed Topographic survey
 - This drawing is to be read in conjunction with 29351/100 Series Drawings.
 - All existing invert levels are to be confirmed by contractor prior to construction. Connection subject to approval.

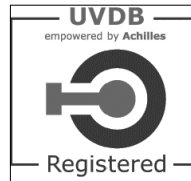

NOT FOR CONSTRUCTION

A	01/02/23	Issued For Planning	JHC	JHC
Rev	Date	Description	DR	CH
© copyright				
				
		CONSULTING ENGINEERS PROJECT MANAGEMENT		
2 Hallam Road Priory Park East HULL HU4 7DY United Kingdom				
Telephone (+44) 01482 627963 Fax (+44) 01482 641736 Email info@ggpcconsult.co.uk				
Client				
Job Title AD Plant, Spring Grove.				
Drawing Title Drainage Details Sheet 2				
Status Planning				
Scale AS NOTED @ A1		Date Feb '23		
Drawn By Daniel Cook		Checked JHC		Approved JHC
Dwg. No. 29351/P/106a		Rev A		