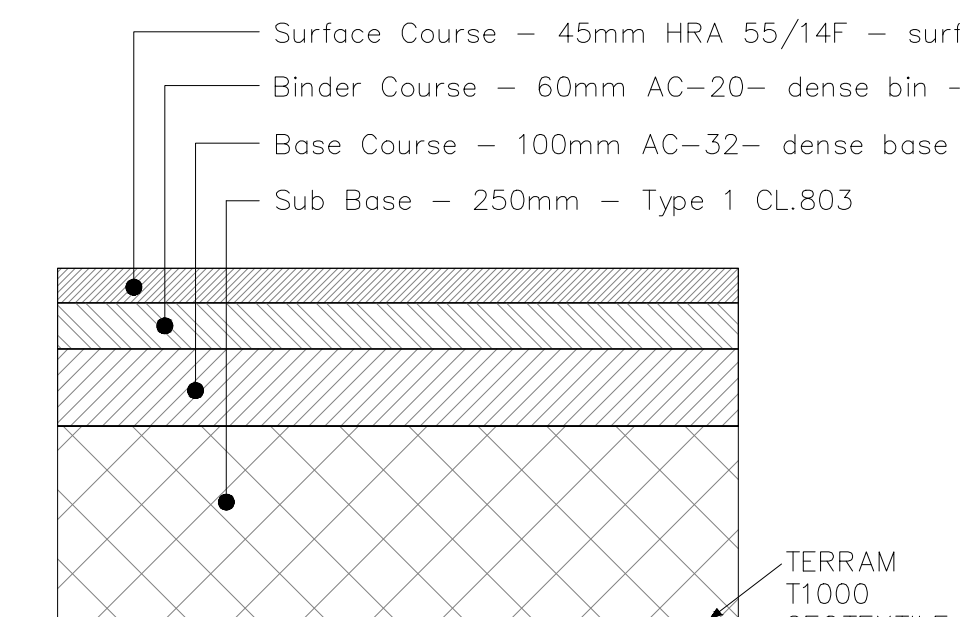
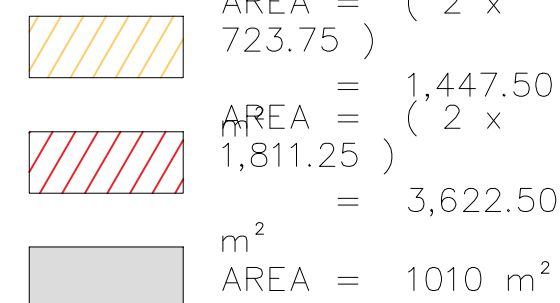
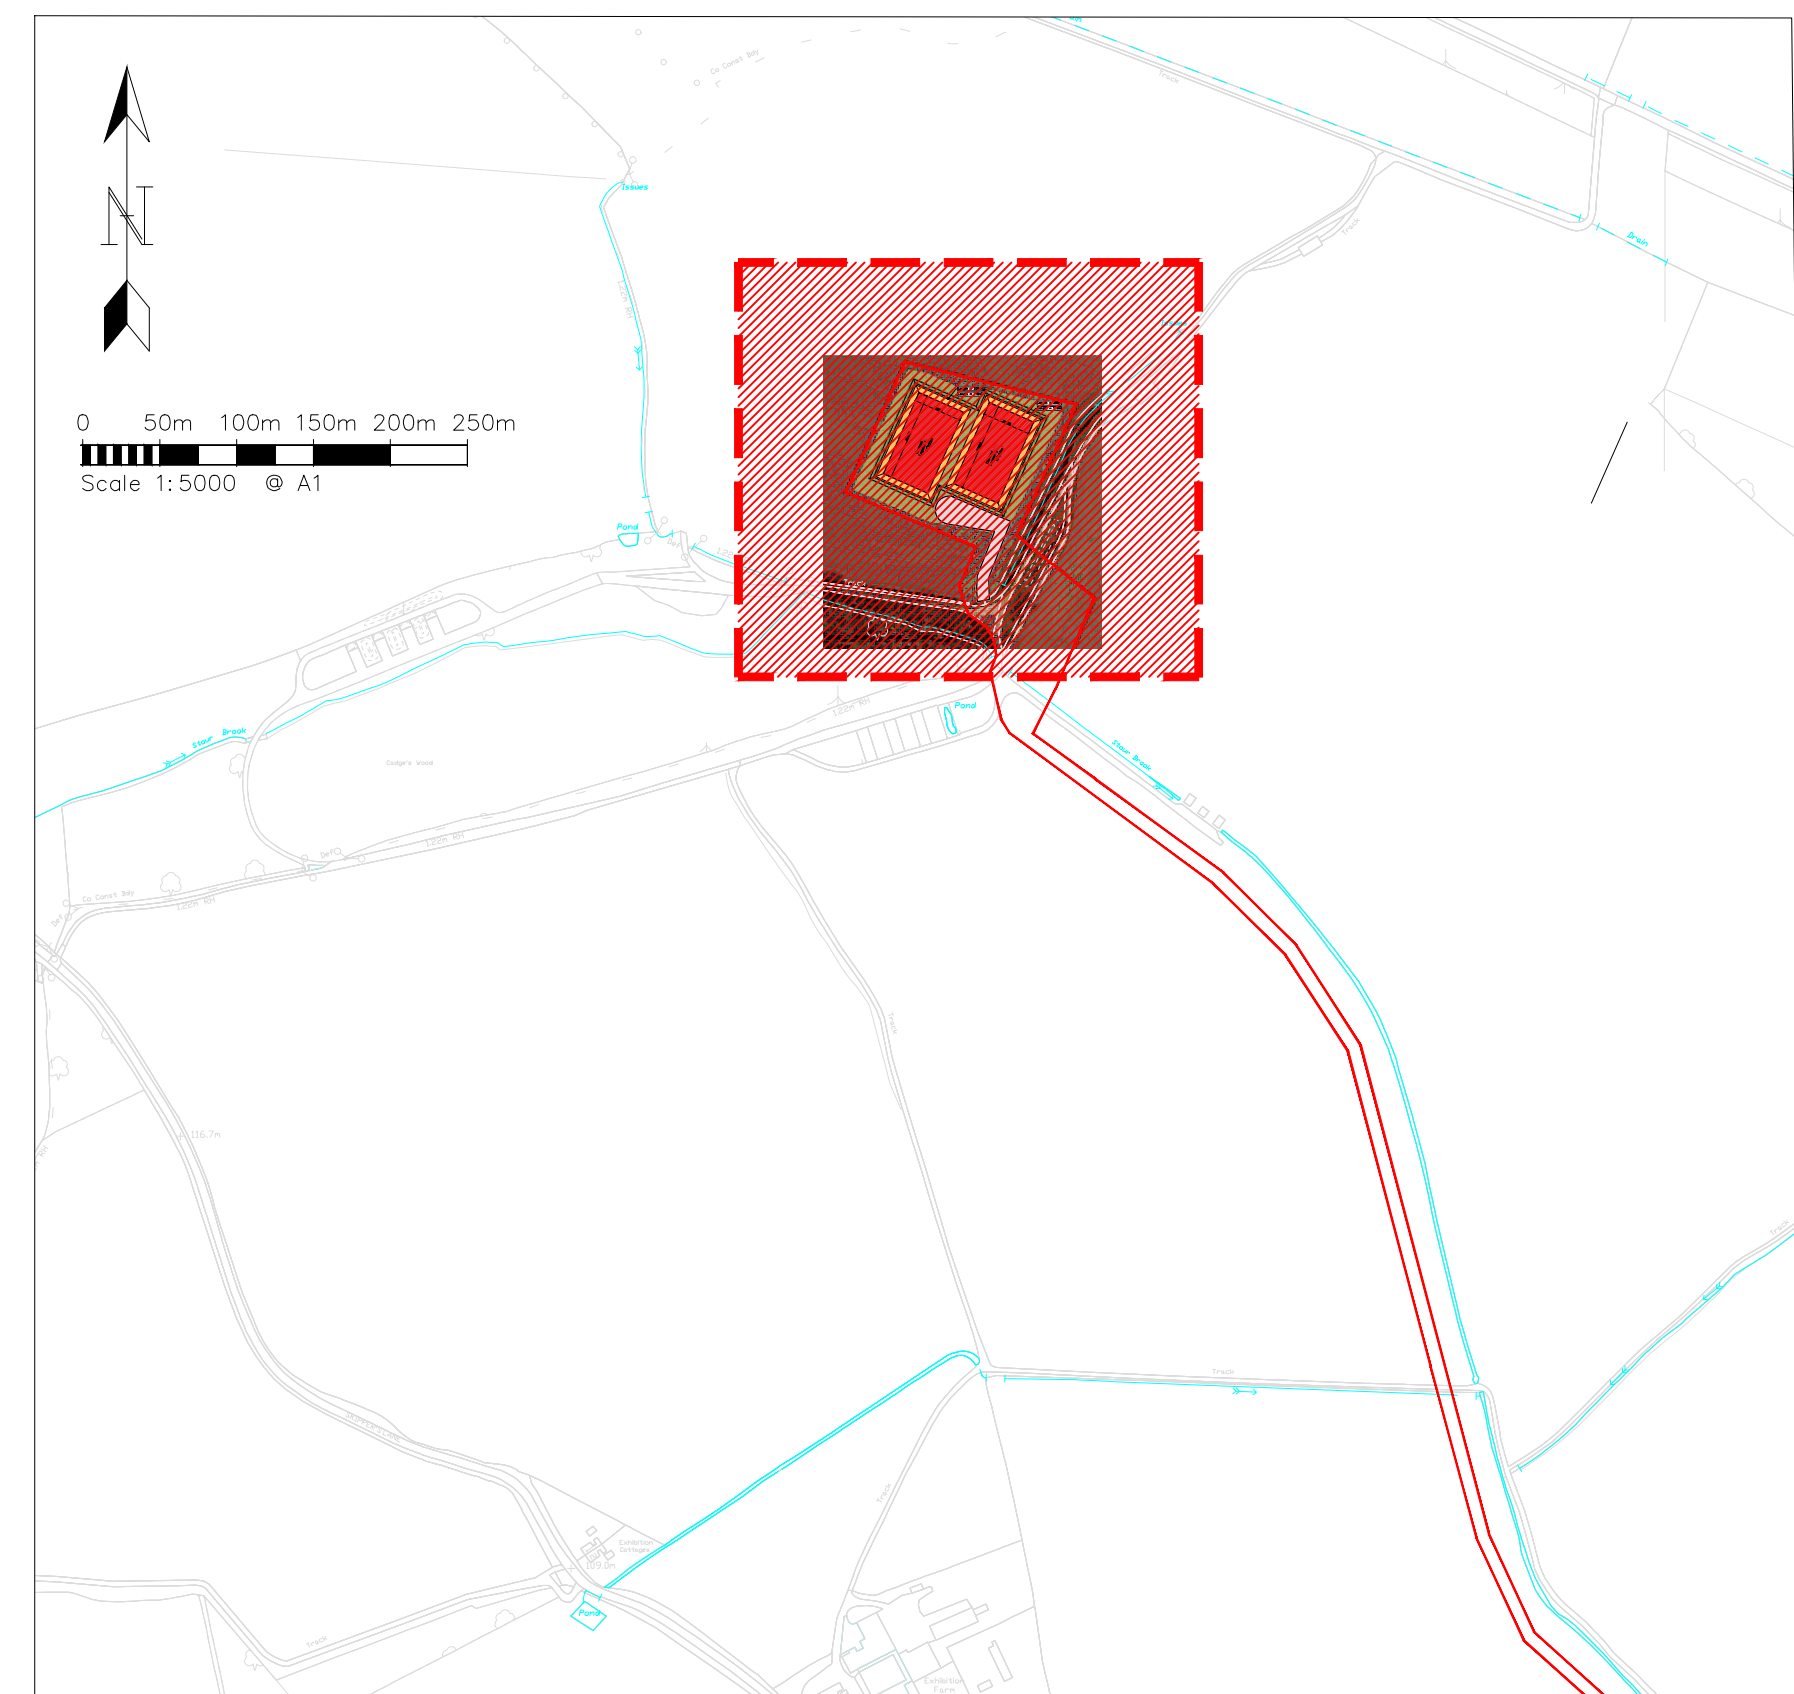



PROPOSED PLAN OF LAGOON

Scale: 1:500 @ A1

 Proposed Road Build Up
SCALE: 1:10 @ A1

SITE LOCATION PLAN

Scale: 1:5000 @ A1

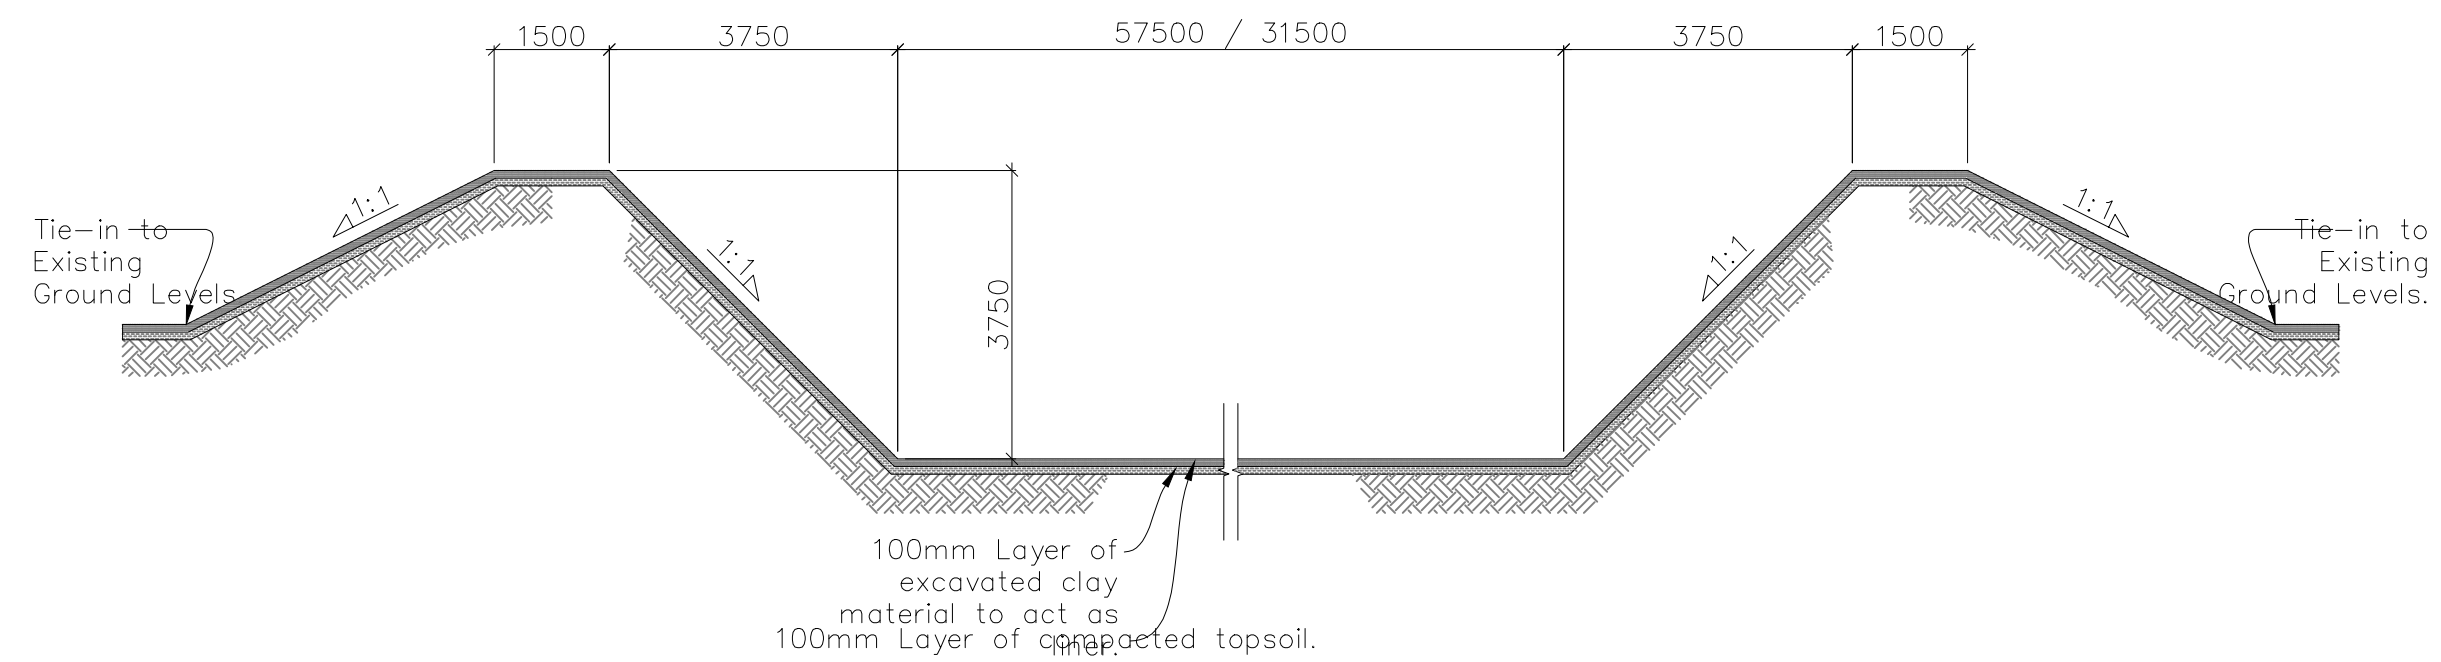

TYPICAL SECTION THROUGH LAGOON

Scale: 1:100 @ A1

- NOTES:-**

1. All dimensions must be checked on site and not scaled from this drawing.
2. The Contractor shall make a survey of the site and shall be responsible for obtaining all dimensions and levels necessary for the proper fabrication of the structure as indicated.
3. All levels shown on this drawing are relative to Agreed Topographic survey
4. This drawing is to be read in conjunction with 29351/1000 Series Drawings.
5. All existing invert levels are to be confirmed by contractor prior to construction. Connection subject to approval.

— Site Red Line Boundary

H	01/06/23	Issued for Planning	WG	JMC
G	19/04/23	Redline Boundary Updated	WG	JMC
F	22/02/23	Paving Buildup added	PK	JMC
E	10/02/23	Issued For Planning	PK	JMC
D	26/01/23	Redline Updated	JMC	JMC
C	08/12/22	Redline Updated	JMC	JMC
B	02/12/22	Lagoon Capacity Updated	JMC	JMC
A	02/12/22	Issued For Approval	JMC	JMC

© copyright



CONSULTING ENGINEERS
PROJECT MANAGEMENT
2 Hallam Road
Priory Park East
HULL HU4 7DY
United Kingdom

Telephone (+44) 01482 627963
Fax (+44) 01482 641736
Email info@ggpconsult.co.uk

Client



Job Title

Spring Grove Green Power

Drawing Title

Remote Lagoon Proposed Layout

Status	Planning
--------	----------

Scale	As Noted @ A1	Date
-------	---------------	------

Nov '22

Drawn By J. Collins

checked	JHC	Apr
---------	-----	-----

proved JHC

Drq. No.

29351-P-600

W

NOT FOR
CONSTRUCTION