




Enlarged Plan No. 3.
Scale 1:2000.

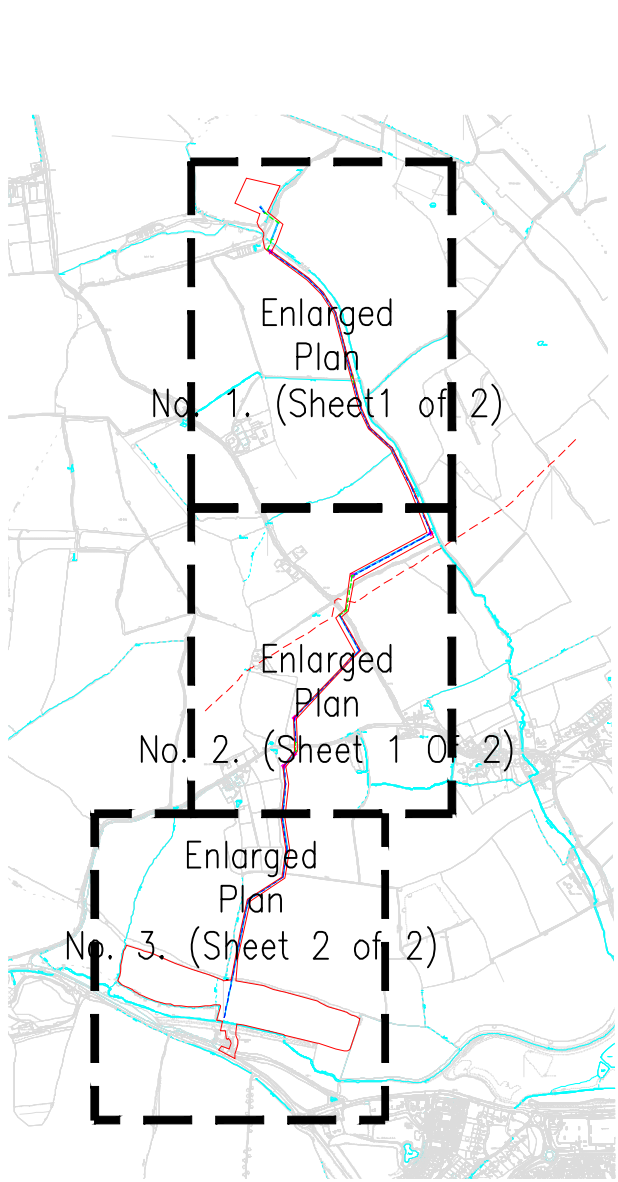

Reference Plan.

NOTES:-

- All dimensions must be checked on site and not scaled from this drawing.
- The Contractor shall make a survey of the site and shall be responsible for obtaining all dimensions and levels necessary for the proper fabrication of the structure as indicated.
- All levels shown on this drawing are relative to Agreed Topographic survey

- Site Red Line Boundaries.
- Existing Watercourses.
- Route of Rising Main Laid in 0.6m Wide Excavated Trench.
- Route of Rising Main Installed by Trenchless Directional Drilling.
- Approximate Line of Existing Fuel Line. No Digging Permitted 20m Either Side of Fuel Line.
- 2.5m Wide Working Zone For 0.6m Wide Trench For Rising Main.
- 2.5m x 2.5m Working Zone For Trenchless Directional Drilling Equipment.
- Denotes Position of Potential Washout & Air Relief Valve Chambers. Refer to Drg No. 29351/RM/106.

0 25m 50m 75m 100m 150m
Scale 1:2000 @ A1

D	09/03/23	Issued For Planning	WG	JHC
C	08/03/23	Issued For Planning	LP	JHC
B	08/03/23	Issued For Planning	WG	JHC
A	25/11/22	Issued For Planning	DJC	JHC
Rev	Date	Description	DR	CH

© copyright

**CONSULTING ENGINEERS
PROJECT MANAGEMENT**

2 Hallam Road
Priory Park East
HULL HU4 7DY
United Kingdom

Telephone (+44) 01482 627963
Fax (+44) 01482 641736
Email info@ggpconsult.co.uk

Client

Job Title
AD Plant.
Spring Grove.

Drawing Title
Enlarged Rising Main
Working Zone Plans.
Sheet 2 of 2.

Status
Approval

Scale
1:2000 @ A1

Date
June '22

Drawn By
Daniel Cook

Checked
JHC

Approved
JHC

Drg. No.	Rev
29351/RM/103	D

NOT FOR CONSTRUCTION