



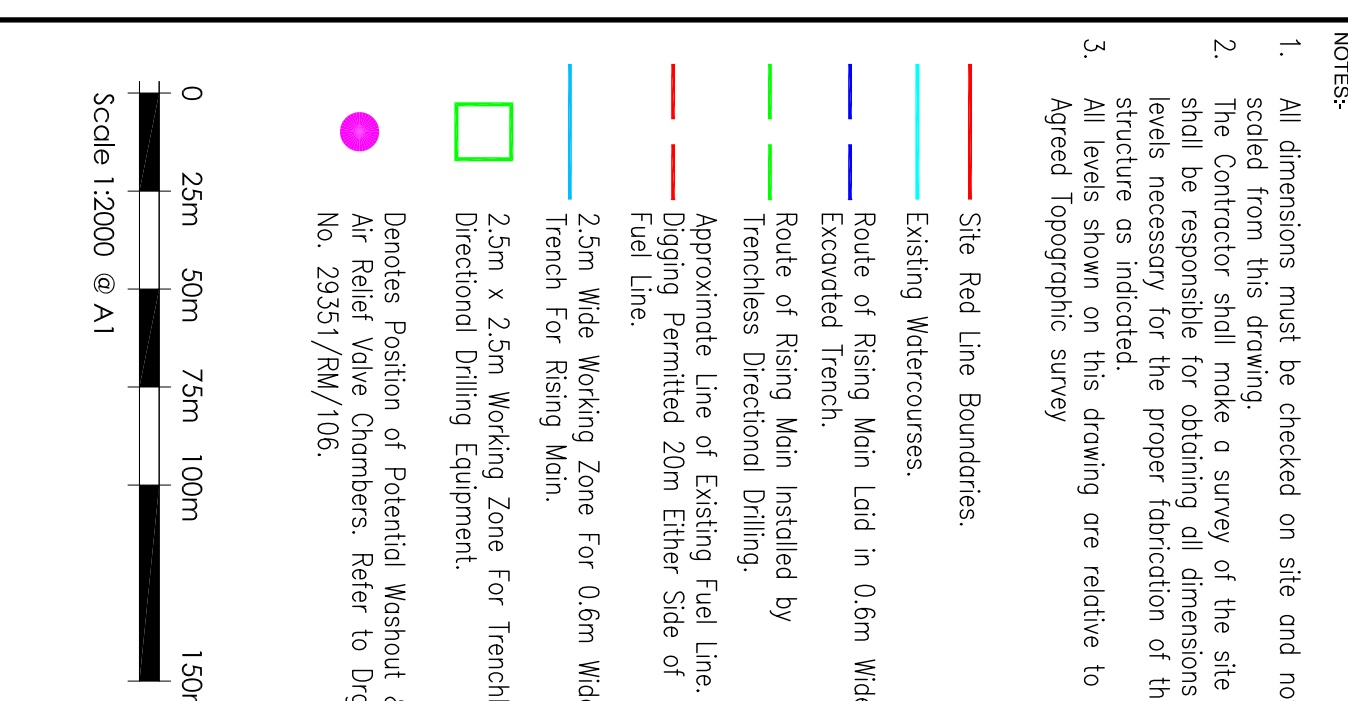

1. All dimensions must be checked on site and not scaled from this drawing.
2. The Contractor shall make a survey of the site shall be responsible for obtaining all dimensions levels necessary for the proper fabrication of the structure as indicated.
3. All levels shown on this drawing are relative to Agreed Topographic survey

Rev	Date	Description	DR
E	16/08/23	Redline Updated	JMC
D	08/03/23	Issued For Planning	L2
C	08/03/23	Issued For Planning	W6
B	08/03/23	Issued For Planning	W6
A	25/11/22	Issued For Planning	P.C.

© copyright.

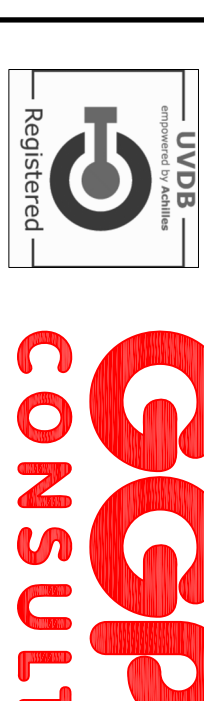

Link-up
empowered by facilities



**Qualified
Via Audit**

**CONSULTING ENGINEERS
PROJECT MANAGEMENT**

2 Hallam Road
Priory Park East
HULL HU4 7DQ

Telephone(+44) 01482 627391
Fax (+44) 01482 641771
Email info@jgpcconsult.co.uk



Job Title

AD Plant.
Spring Grove.

Enlarged Rising Main
Route Plans.
Sheet 1 of 2.

Status	Approval
--------	----------

Scale	Date
1:2000 @ A1	June '22

Drawn By <i>Daniel Cook</i>	Checked JHC	Approved JH
--------------------------------	----------------	----------------

20351 / BM / 104	Rev
Drig. No.	

23001/KM/104	E
--------------	---

Enlarged Plan No. 1.
Scale 1:2000.

Enlarged Plan No. 2.
Scale 1:2000.

NOT FOR CONSTRUCTION

Enlarged Plan No. 2
Scale 1:2000.

NOT FOR CONSTRUCTION