





Enlarged Plan No. 3.
Scale 1:2000.

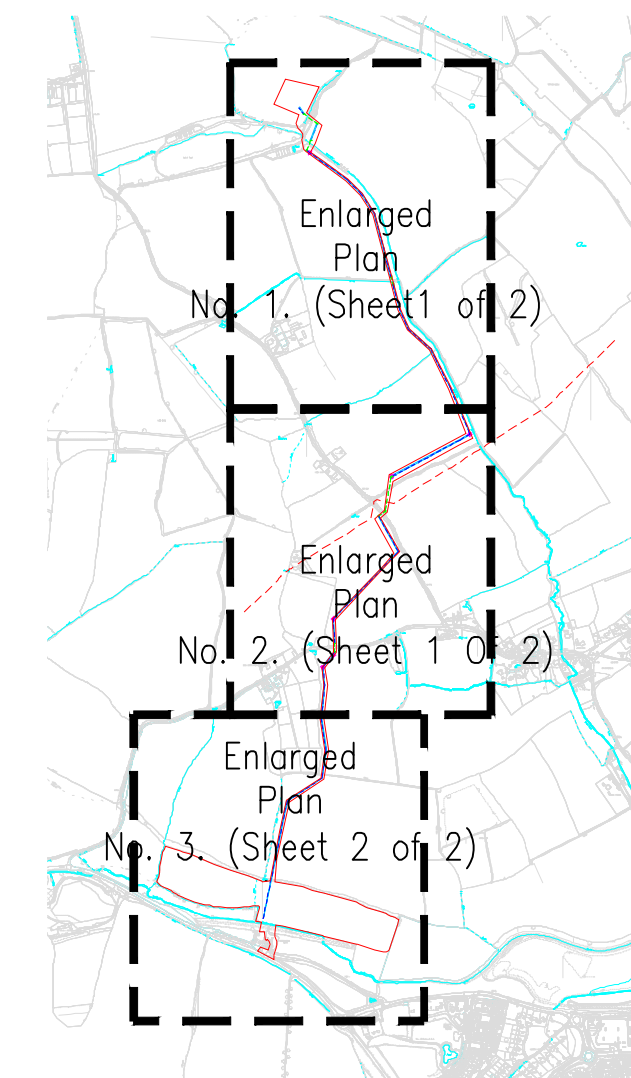

Reference Plan.

- NOTES:-**
1. All dimensions must be checked on site and not scaled from this drawing.
 2. The Contractor shall make a survey of the site and shall be responsible for obtaining all dimensions and levels necessary for the proper fabrication of the structure as indicated.
 3. All levels shown on this drawing are relative to Agreed Topographic survey

-  Site Red Line Boundaries.
-  Existing Watercourses.
-  Route of Rising Main Laid in 0.6m Wide Excavated Trench.
-  Route of Rising Main Installed by Trenchless Directional Drilling.
-  Approximate Line of Existing Fuel Line. No Digging Permitted 20m Either Side of Fuel Line.
-  2.5m Wide Working Zone For 0.6m Wide Trench For Rising Main.
-  2.5m x 2.5m Working Zone For Trenchless Directional Drilling Equipment.
-  Denotes Position of Potential Wastout & Air Relief Valve Chambers. Refer to Drg No. 29351/RM/106.

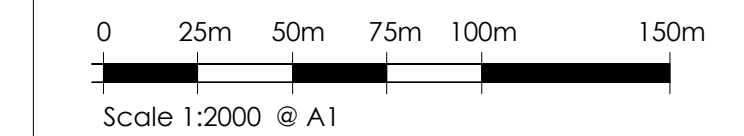

D	09/03/23	Issued For Planning	WG	JMC
C	08/03/23	Issued For Planning	LD	JMC
B	08/03/23	Issued For Planning	WG	JMC
A	25/11/22	Issued For Planning	DJC	JMC
Rev	Date	Description	DR	CH

© copyright

GGP
CONSULT

**CONSULTING ENGINEERS
PROJECT MANAGEMENT**

2 Hallam Road
Priory Park East
HULL HU4 7DY
United Kingdom

Telephone (+44) 01482 627963
Fax (+44) 01482 641736
Email info@ggpconsult.co.uk

Client	
--------	--



Job Title

AD Plant.
Spring Grove.

Drawing Title

Enlarged Rising Main
Route Plans.
Sheet 2 of 2.

Status	Approval
--------	----------

Scale	1:2000 @ A1	Date	June '22
-------	-------------	------	----------

Drawn By <i>Daniel Cook</i>	Checked JHC	Approved JHC
--------------------------------	----------------	-----------------

Drg. No. 29351/RM/105	Rev D
--------------------------	----------

NOT FOR CONSTRUCTION