




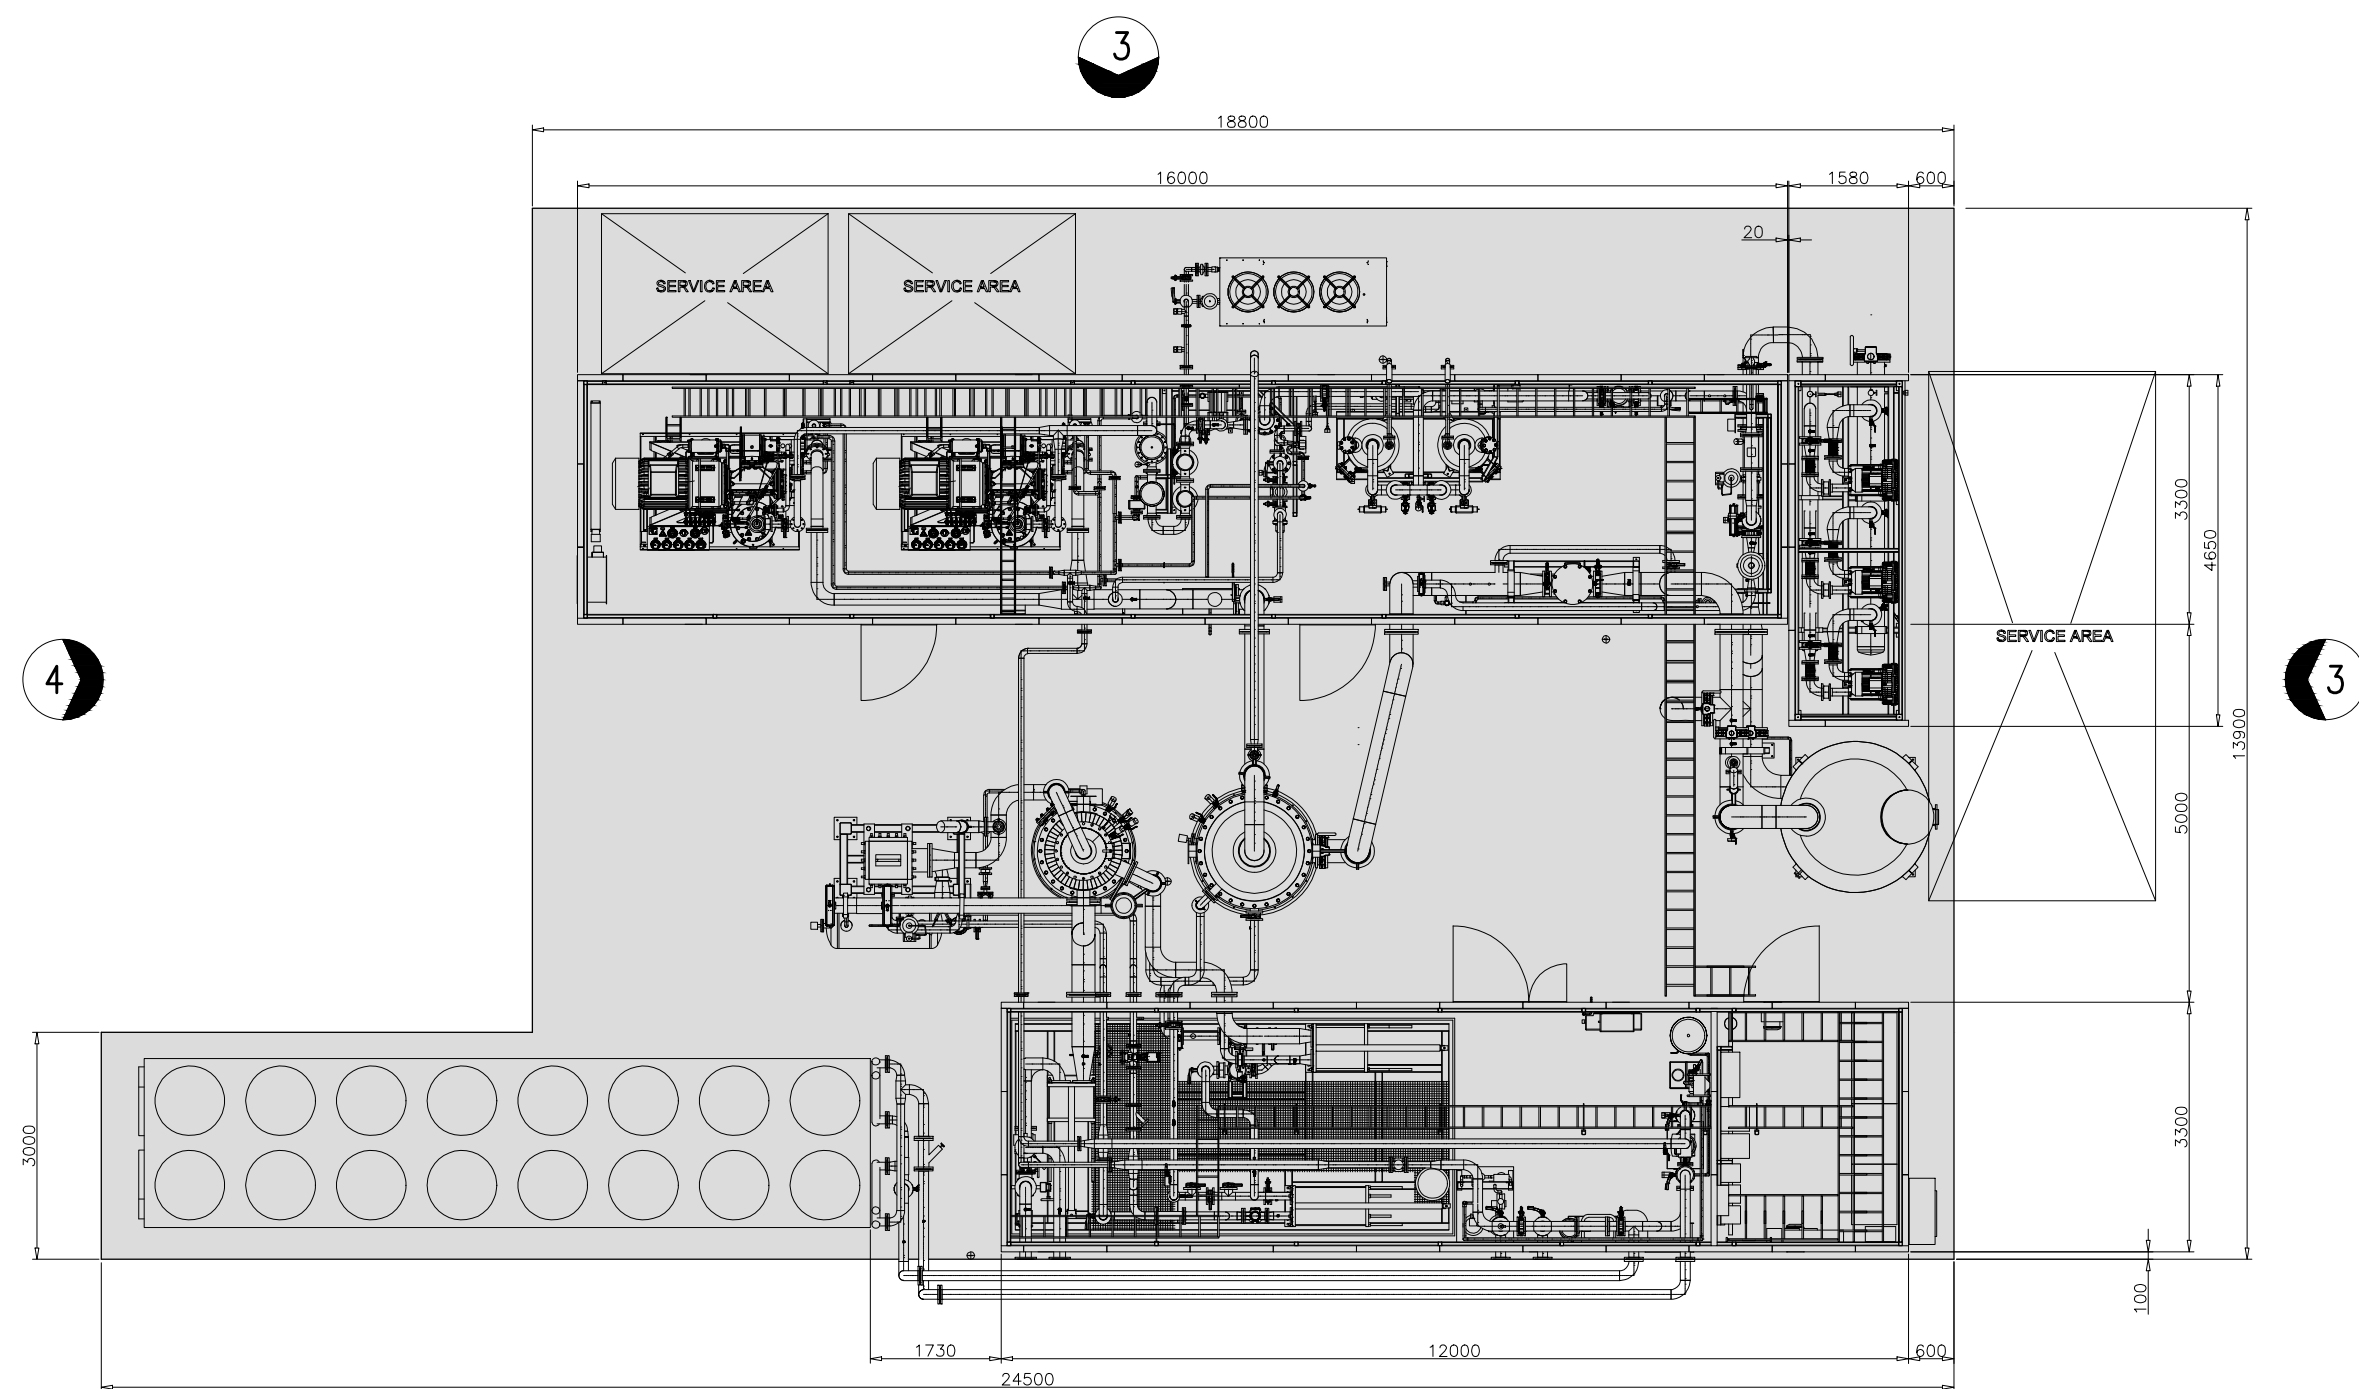


Plan On Gas Upgrader.
Scale 1:100.

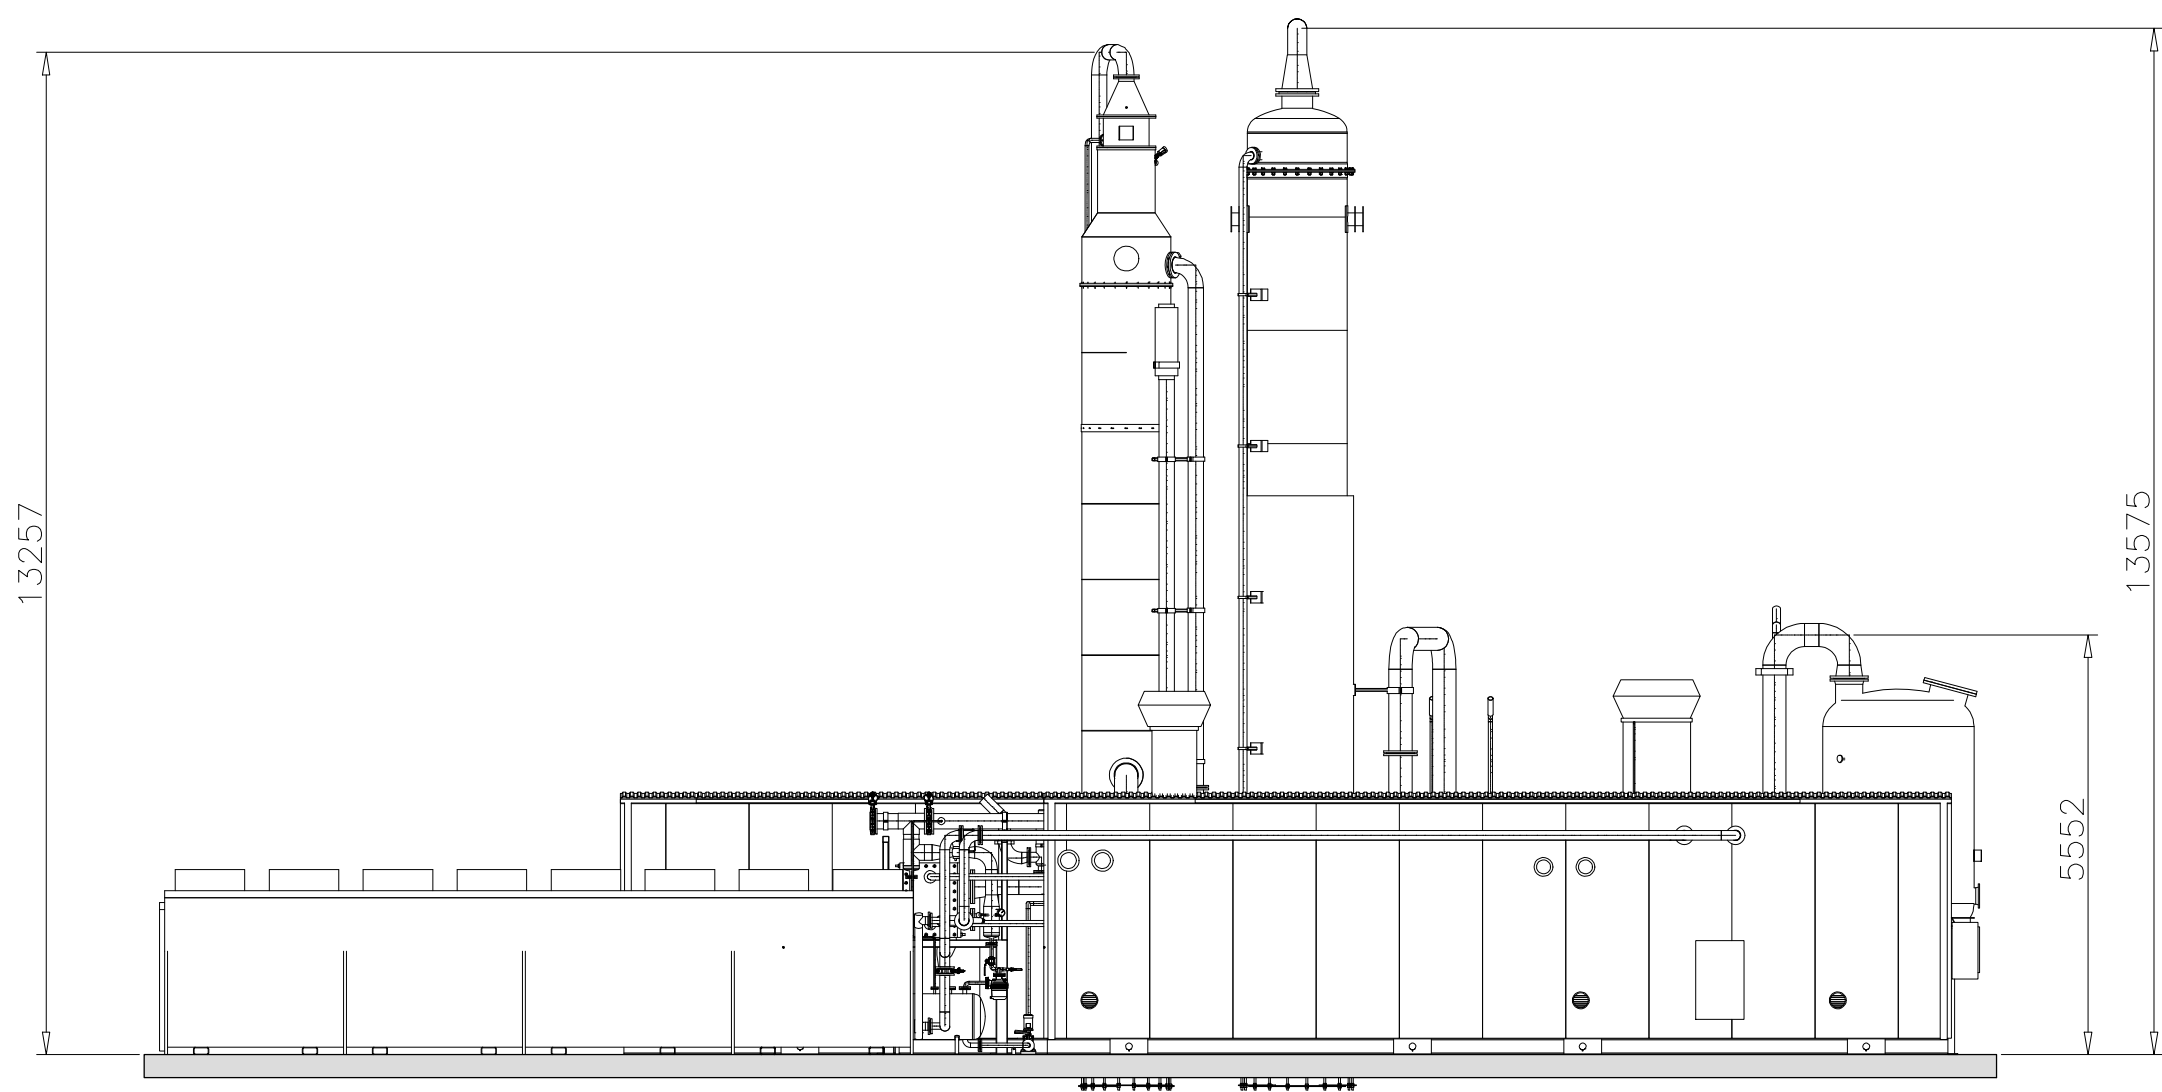


Elevation 1.
Scale 1:100.

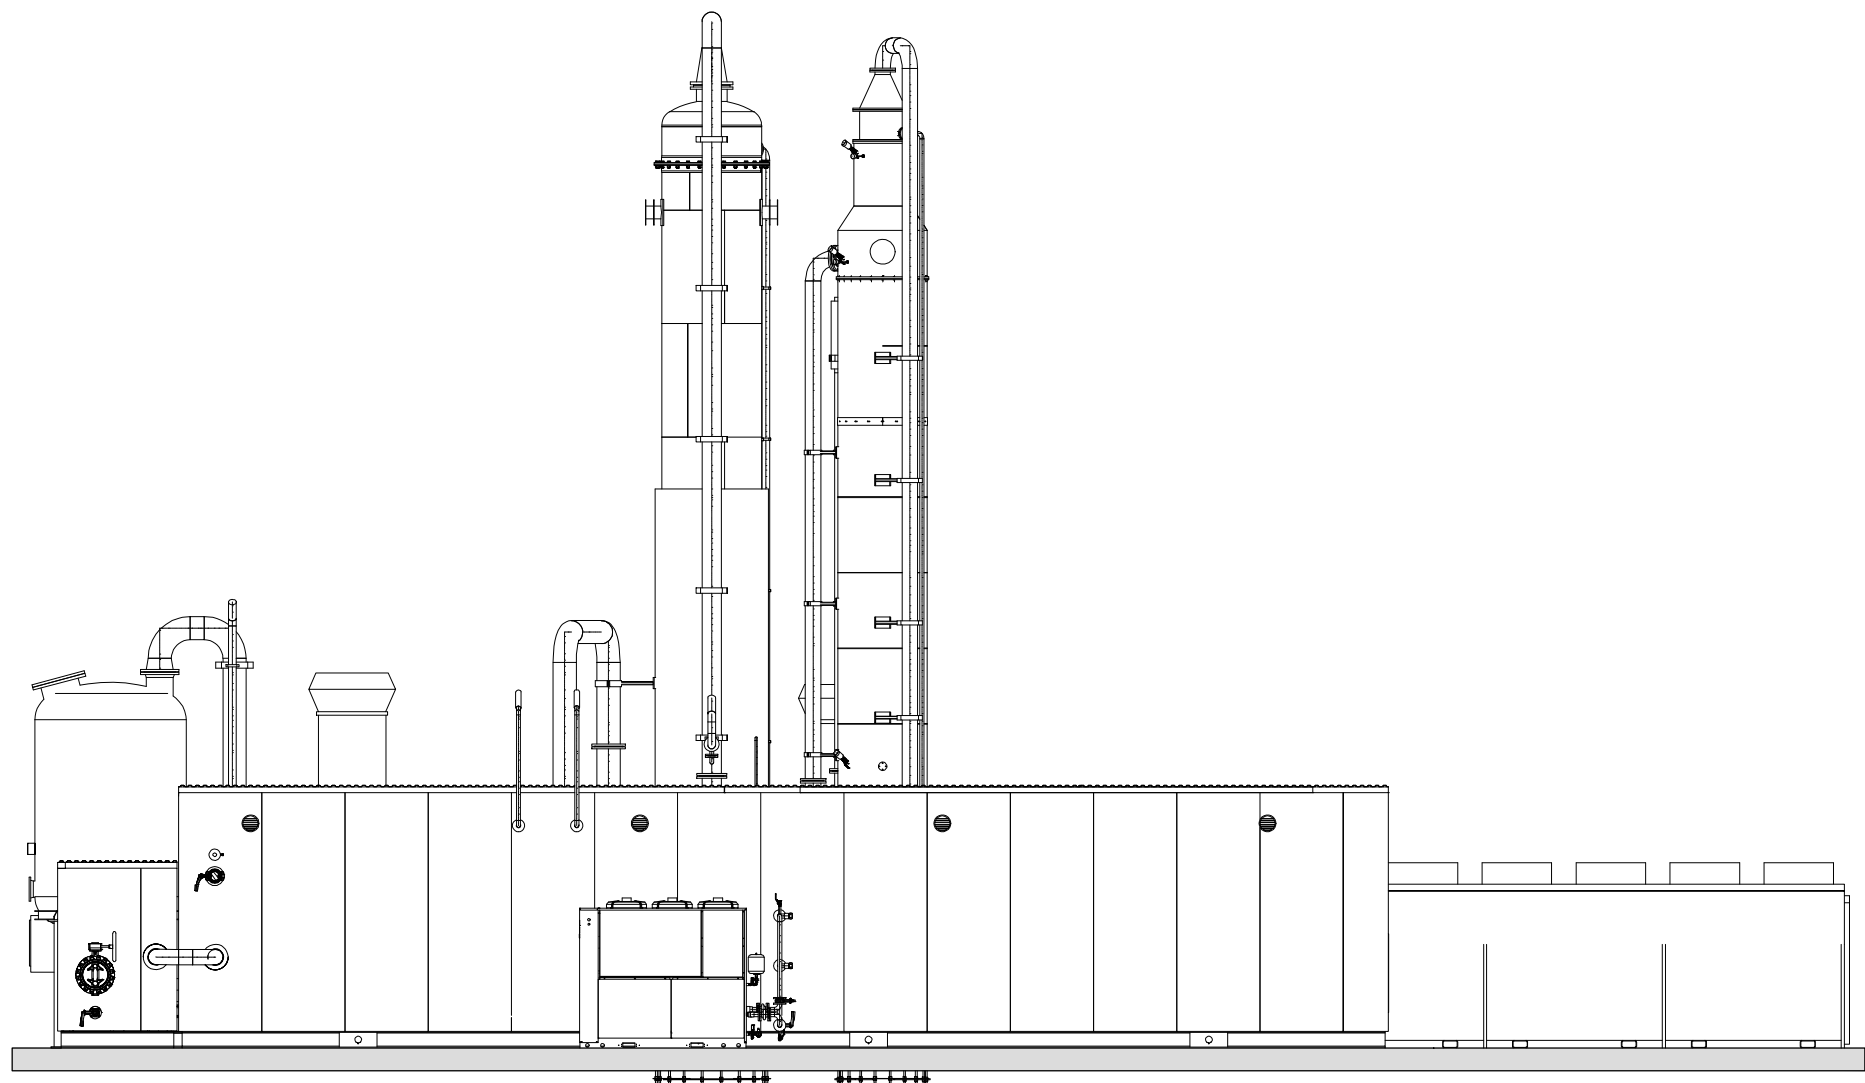

Elevation 3.
Scale 1:100.

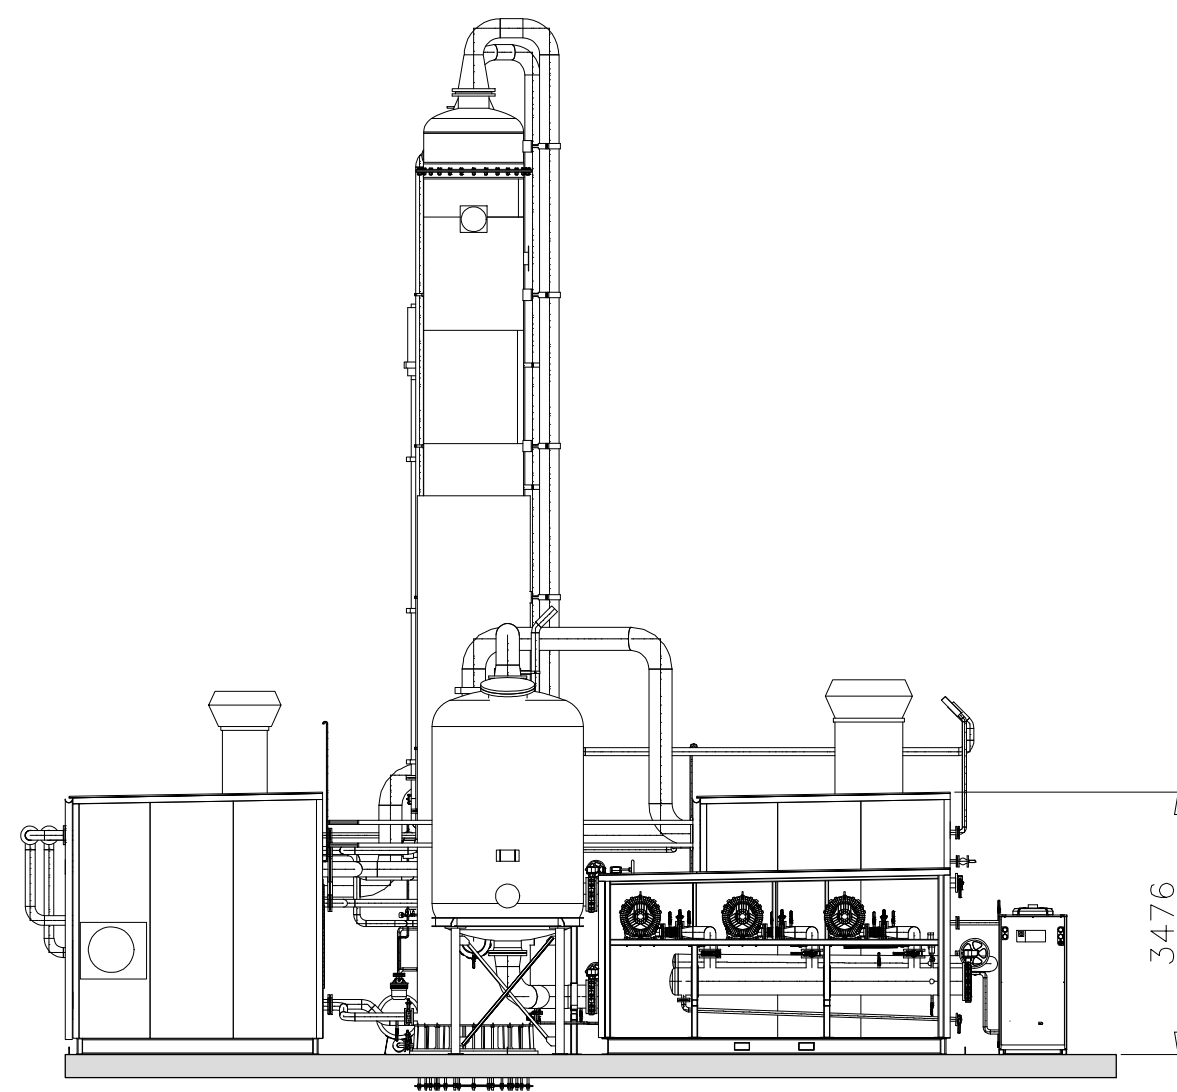

Elevation 2.
Scale 1:100.

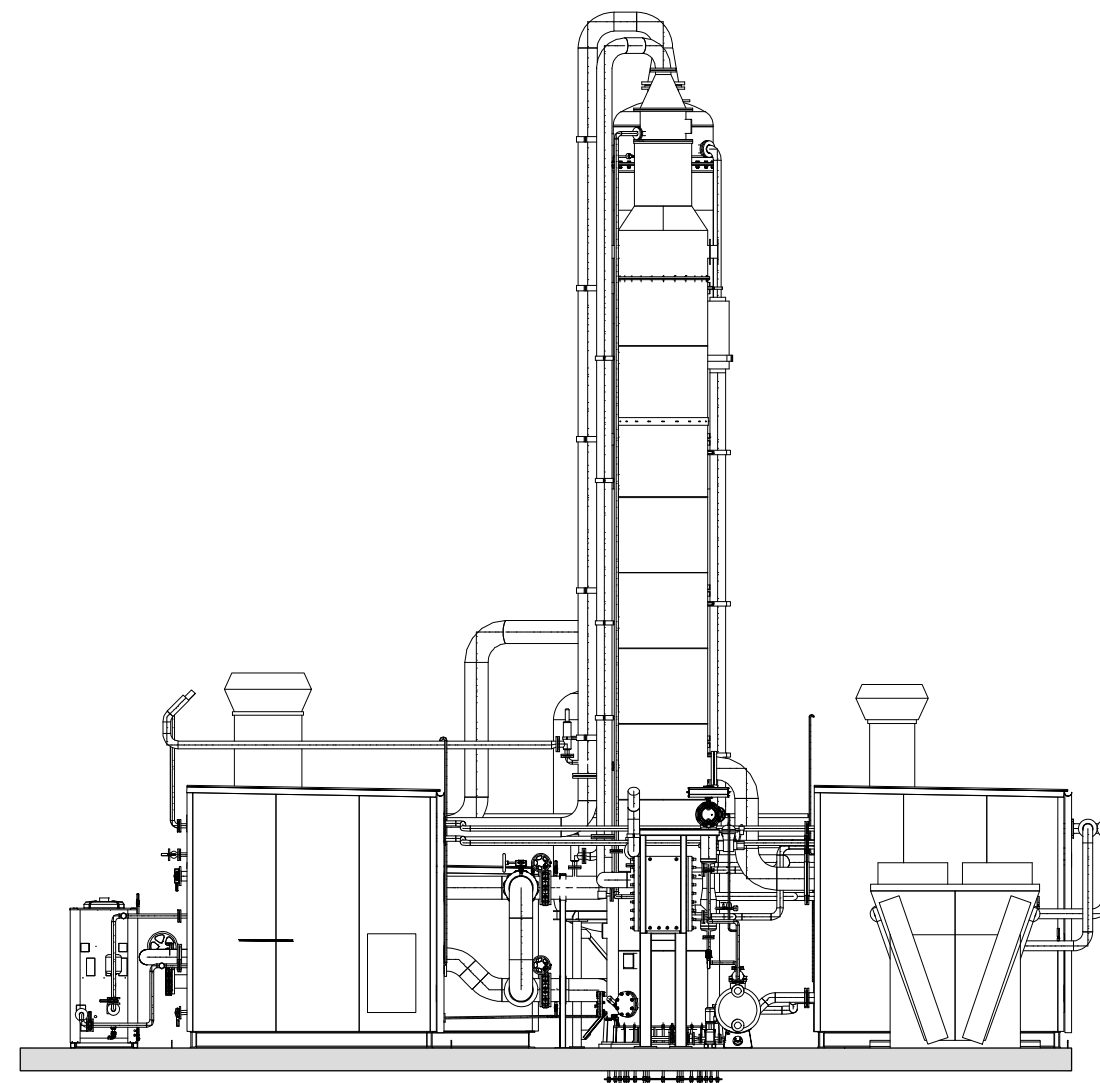

Elevation 4.
Scale 1:100.

- NOTES:-**
1. All dimensions must be checked on site and not scaled from this drawing.
 2. The Contractor shall make a survey of the site and shall be responsible for confirming all dimensions and levels necessary for the proper construction of the structure as indicated.

P1	28/04/23	Issued For Planning	MG	JMC
Rev	Date	Description	DR	CH

© copyright

CONSULTING ENGINEERS
PROJECT MANAGEMENT

2 Hallam Road
Priory Park East
HULL HU4 7DY
United Kingdom

Telephone (+44) 01482 627963
Fax (+44) 01482 641736
Email info@ggpconsult.co.uk

Client



Job Title

AD Plant Developments.

Drawing Title

Gas Upgrader (Amine) –
Plan & Elevations.

Status

Planning

Scale 1:100 @ A1

ate April '23

Drawn By ms

No. 29428/E/102

Checked	JHC	Approved	JHC
---------	-----	----------	-----

Drg. No.

29428/E/102

2

1