




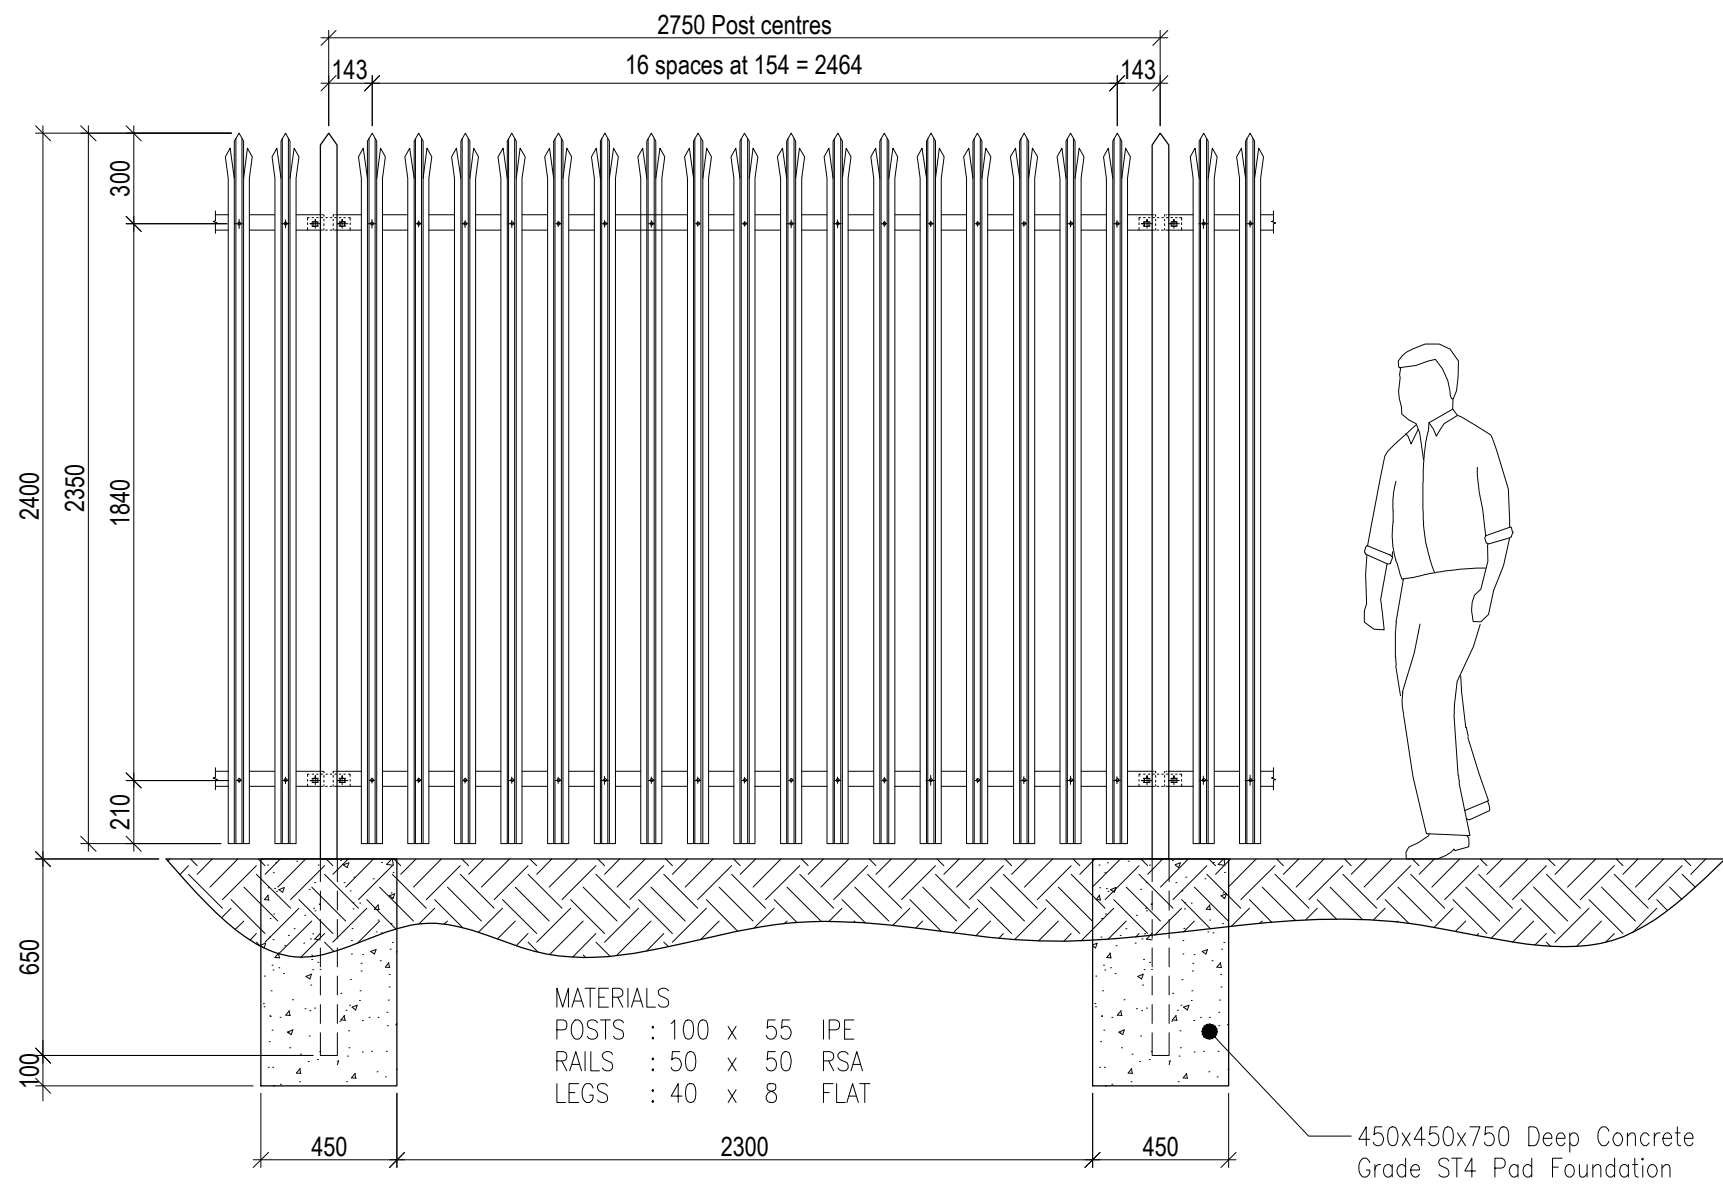


2.4m High 'Palisade' Fence – Galvanised
Scale 1:25

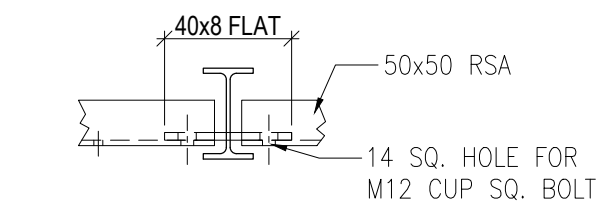


Typical Section Thru. Post
Scale N.T.S.

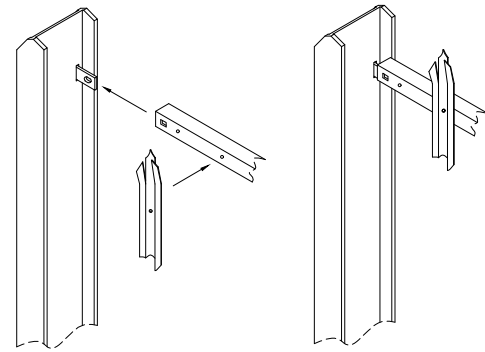

Typical Post-Rail
Connection Detail
Scale N.T.S.

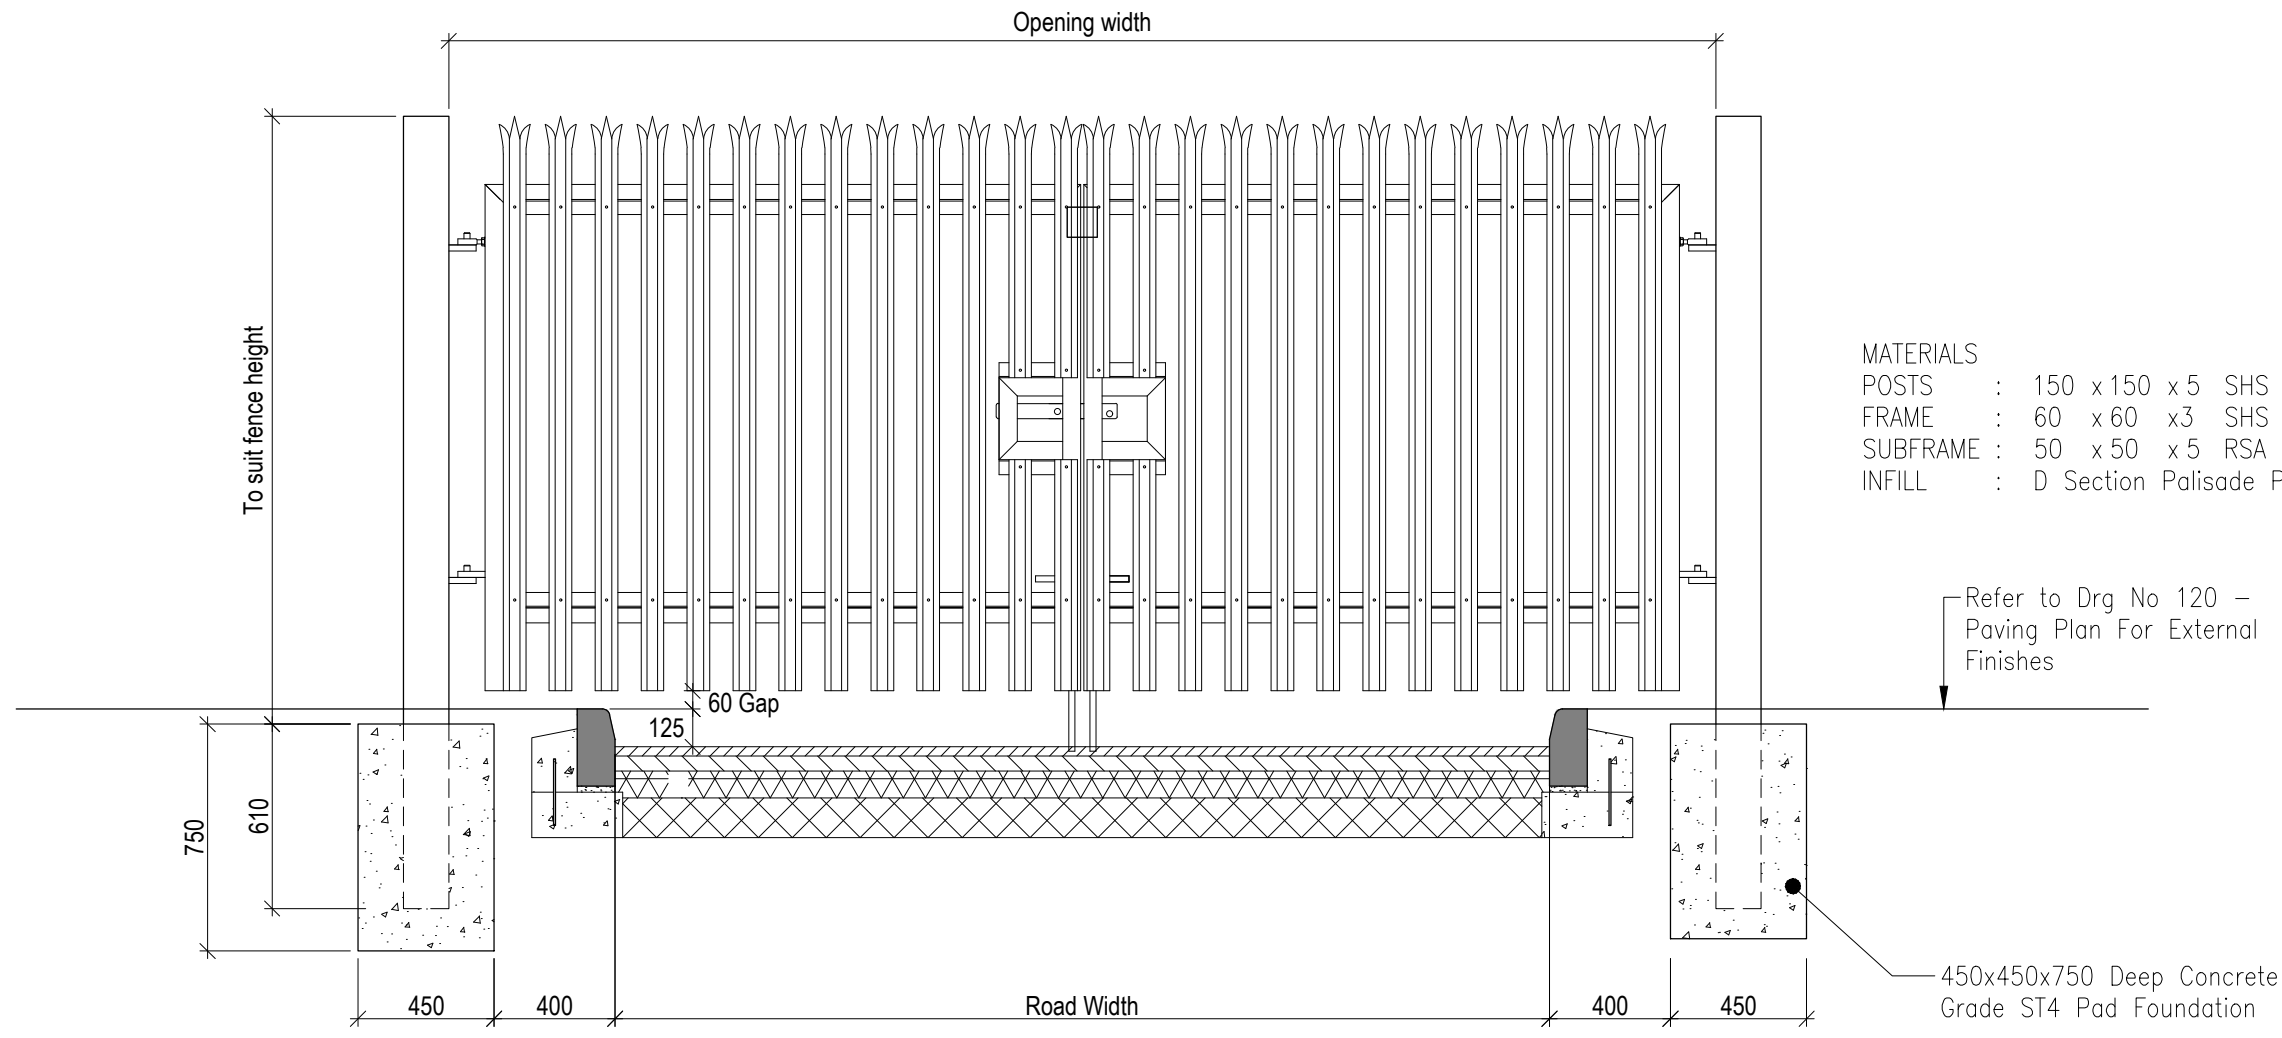

2.4m High 'Palisade' Double Leaf Gate – Galvanised
Scale 1:25

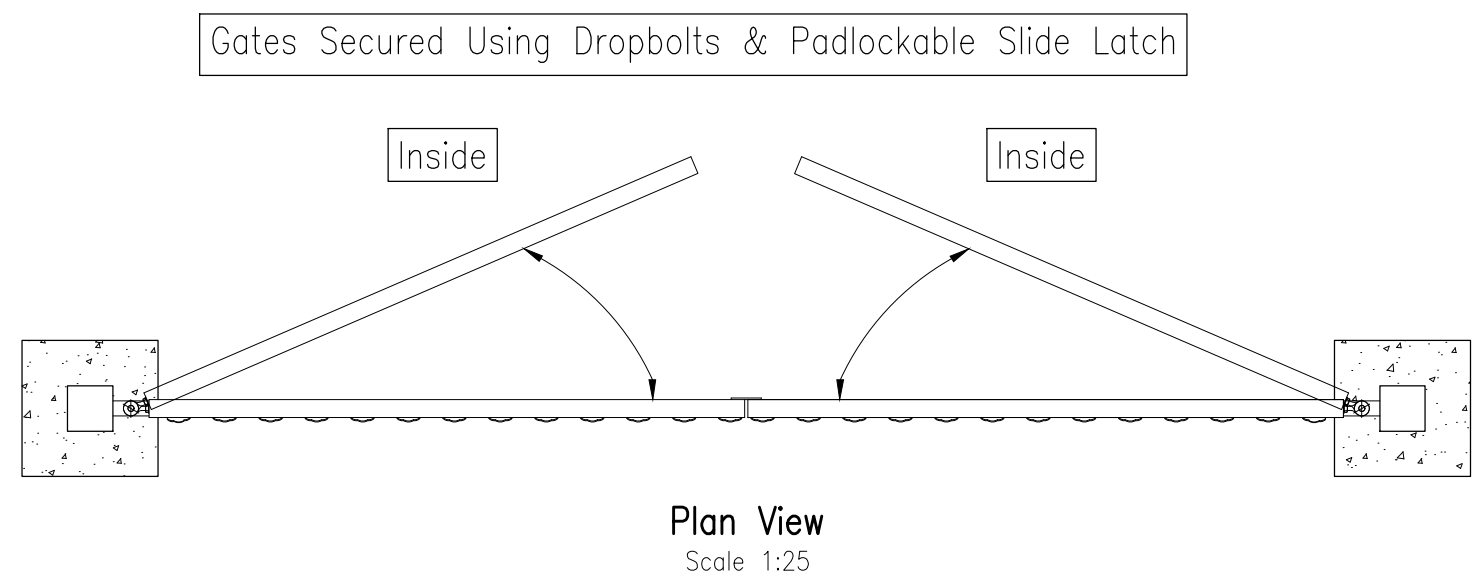

Plan View
Scale 1:25

- NOTES:-
- All dimensions must be checked on site and not scaled from this drawing.
 - The Contractor shall make a survey of the site and shall be responsible for confirming all dimensions and levels necessary for the proper construction of the structure as indicated.

P1	28/04/23	Issued For Planning	JHC	JHC
Rev	Date	Description	DR	CH

© copyright



UVDB
Registered



Link-up
Qualified
via Audit



**GGP
CONSULT**

CONSULTING ENGINEERS
PROJECT MANAGEMENT

2 Hallam Road
Priory Park East
HULL HU4 7DY
United Kingdom

Telephone(+44) 01482 627963
Fax (+44) 01482 641736
Email info@ggpconsult.co.uk



AD Plant Developments.

Drawing Title
Palisade Fencing & Gates
Elevations.

Status			Planning		
Scale			1:25 @ A1		
Date			April '23		
Drawn By		Checked		Approved	
mb		JHC		JHC	
Dwg. No.				Rev	
29428/E/104				P1	