



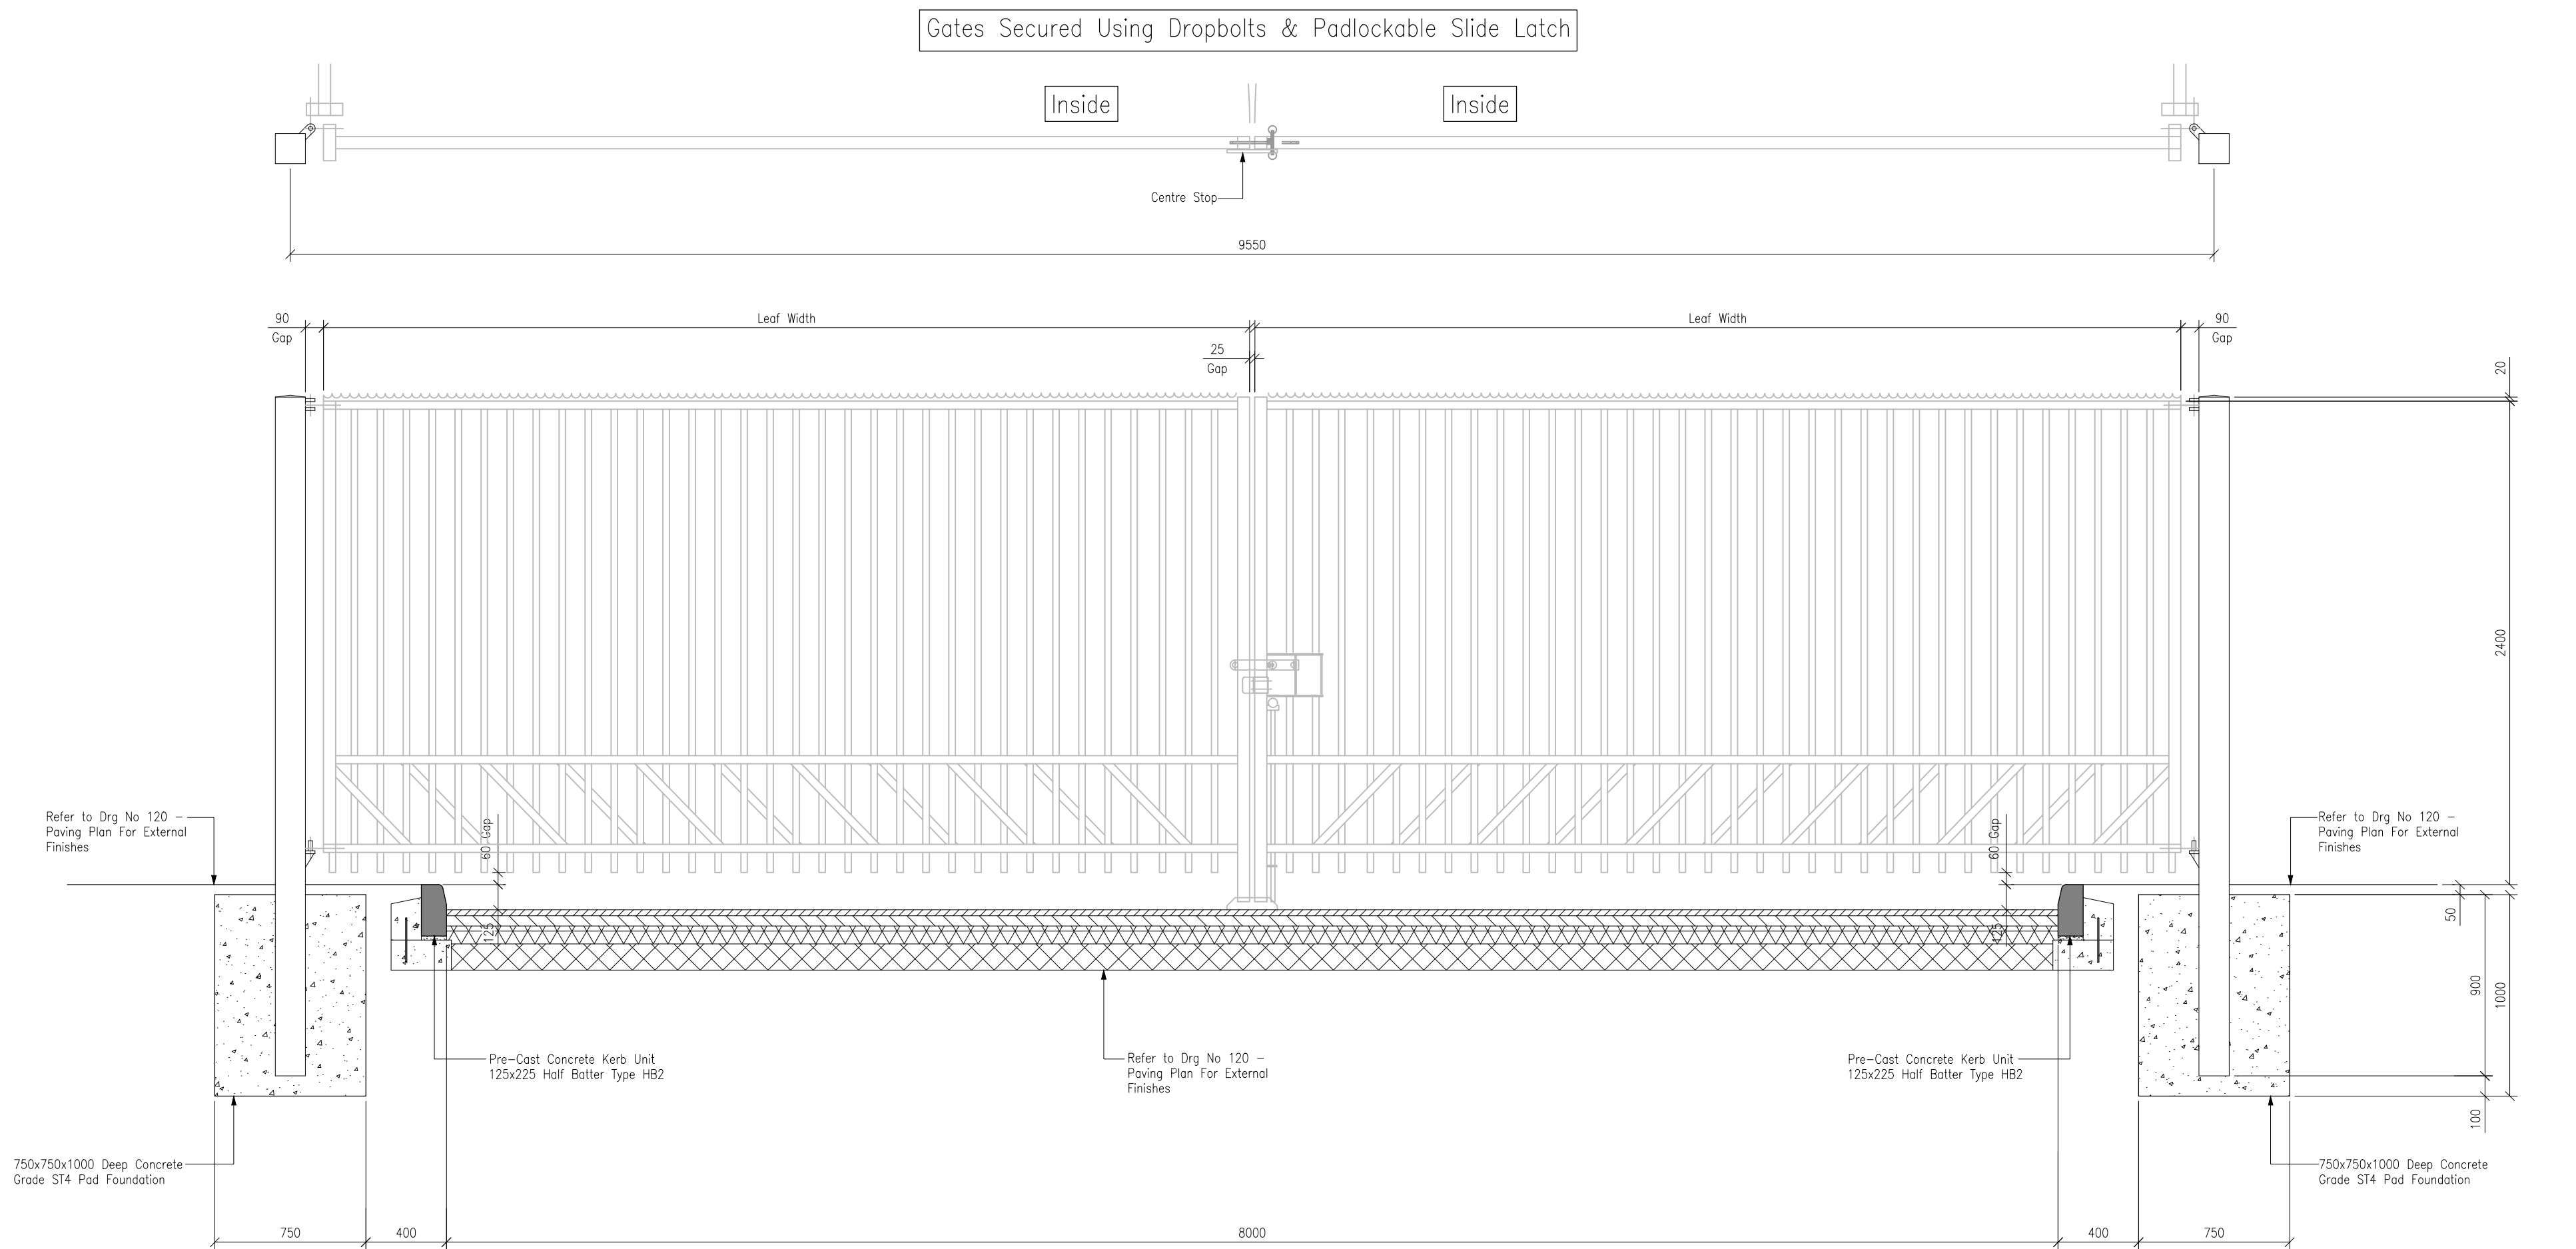


2.4m Overall Height 'Double Sentry' Gate Details – Powder Coated RAL 6005.


Scale 1:25

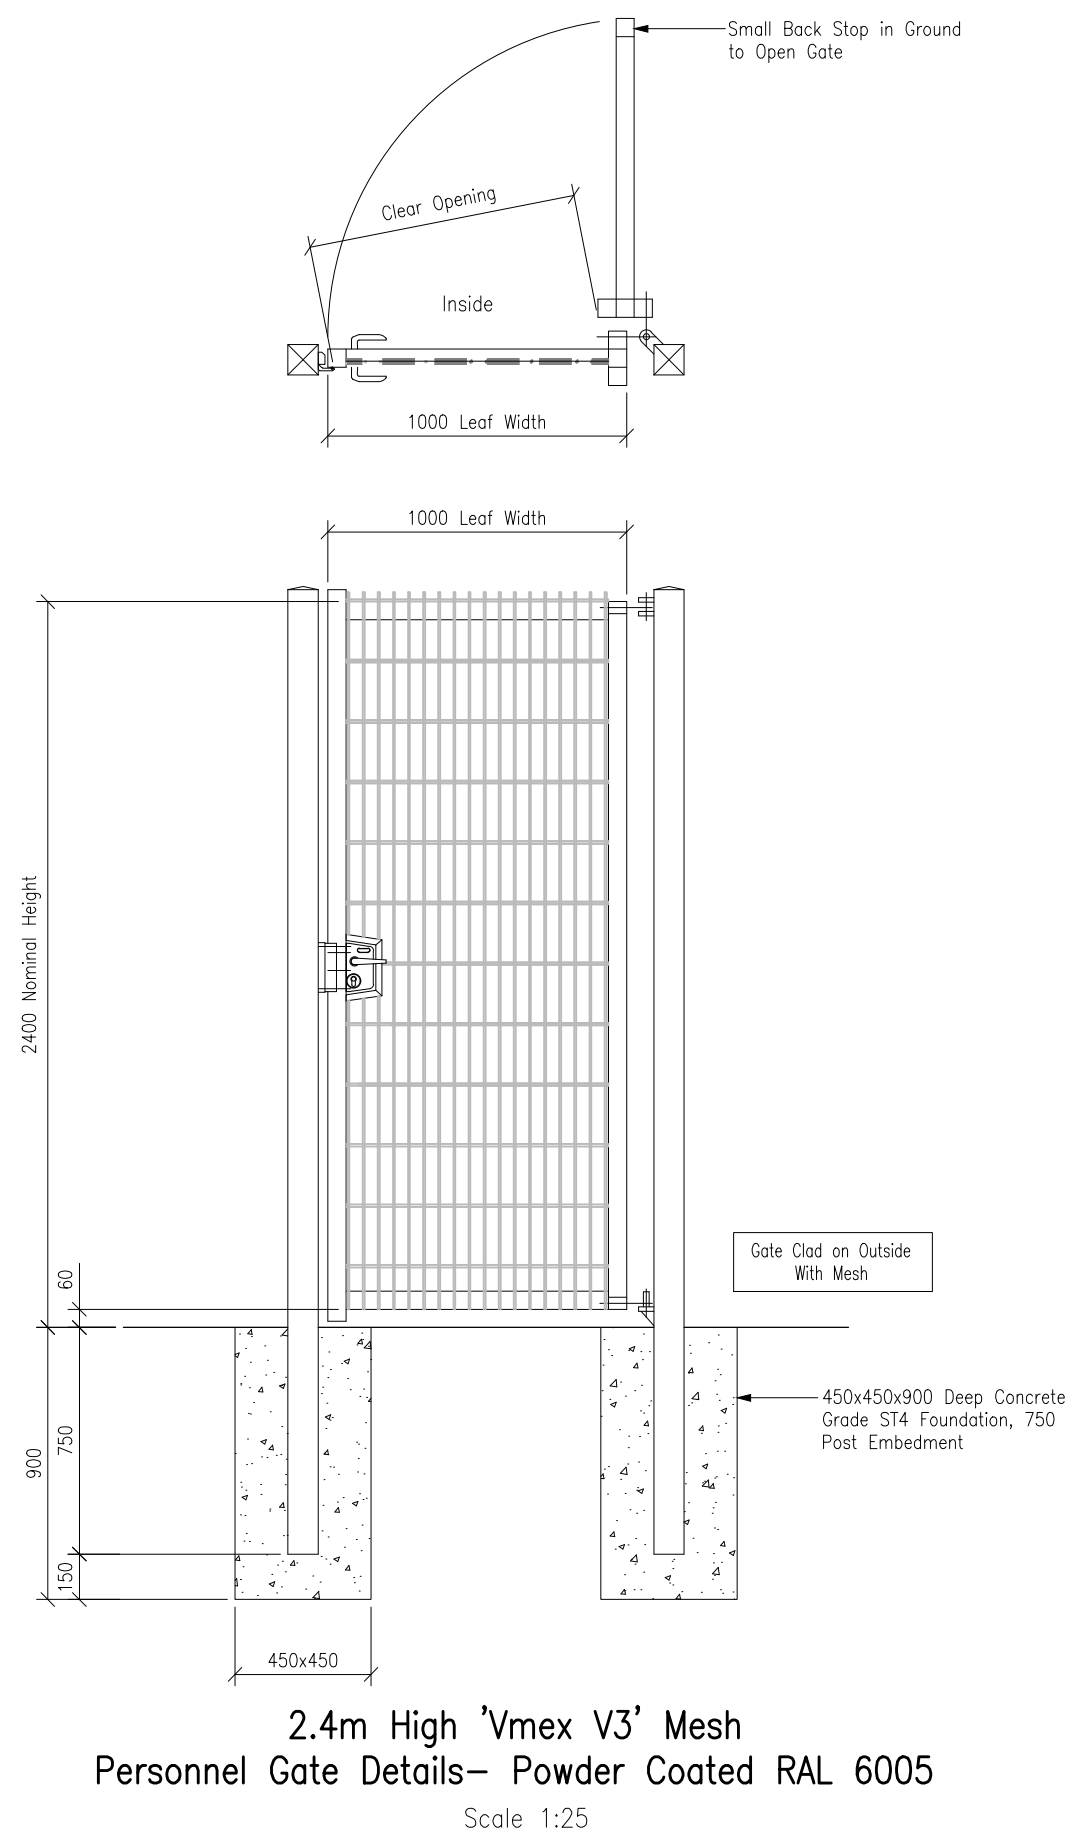

2.4m High 'Vmex V3' Mesh
Personnel Gate Details– Powder Coated RAL 6005
Scale 1:25

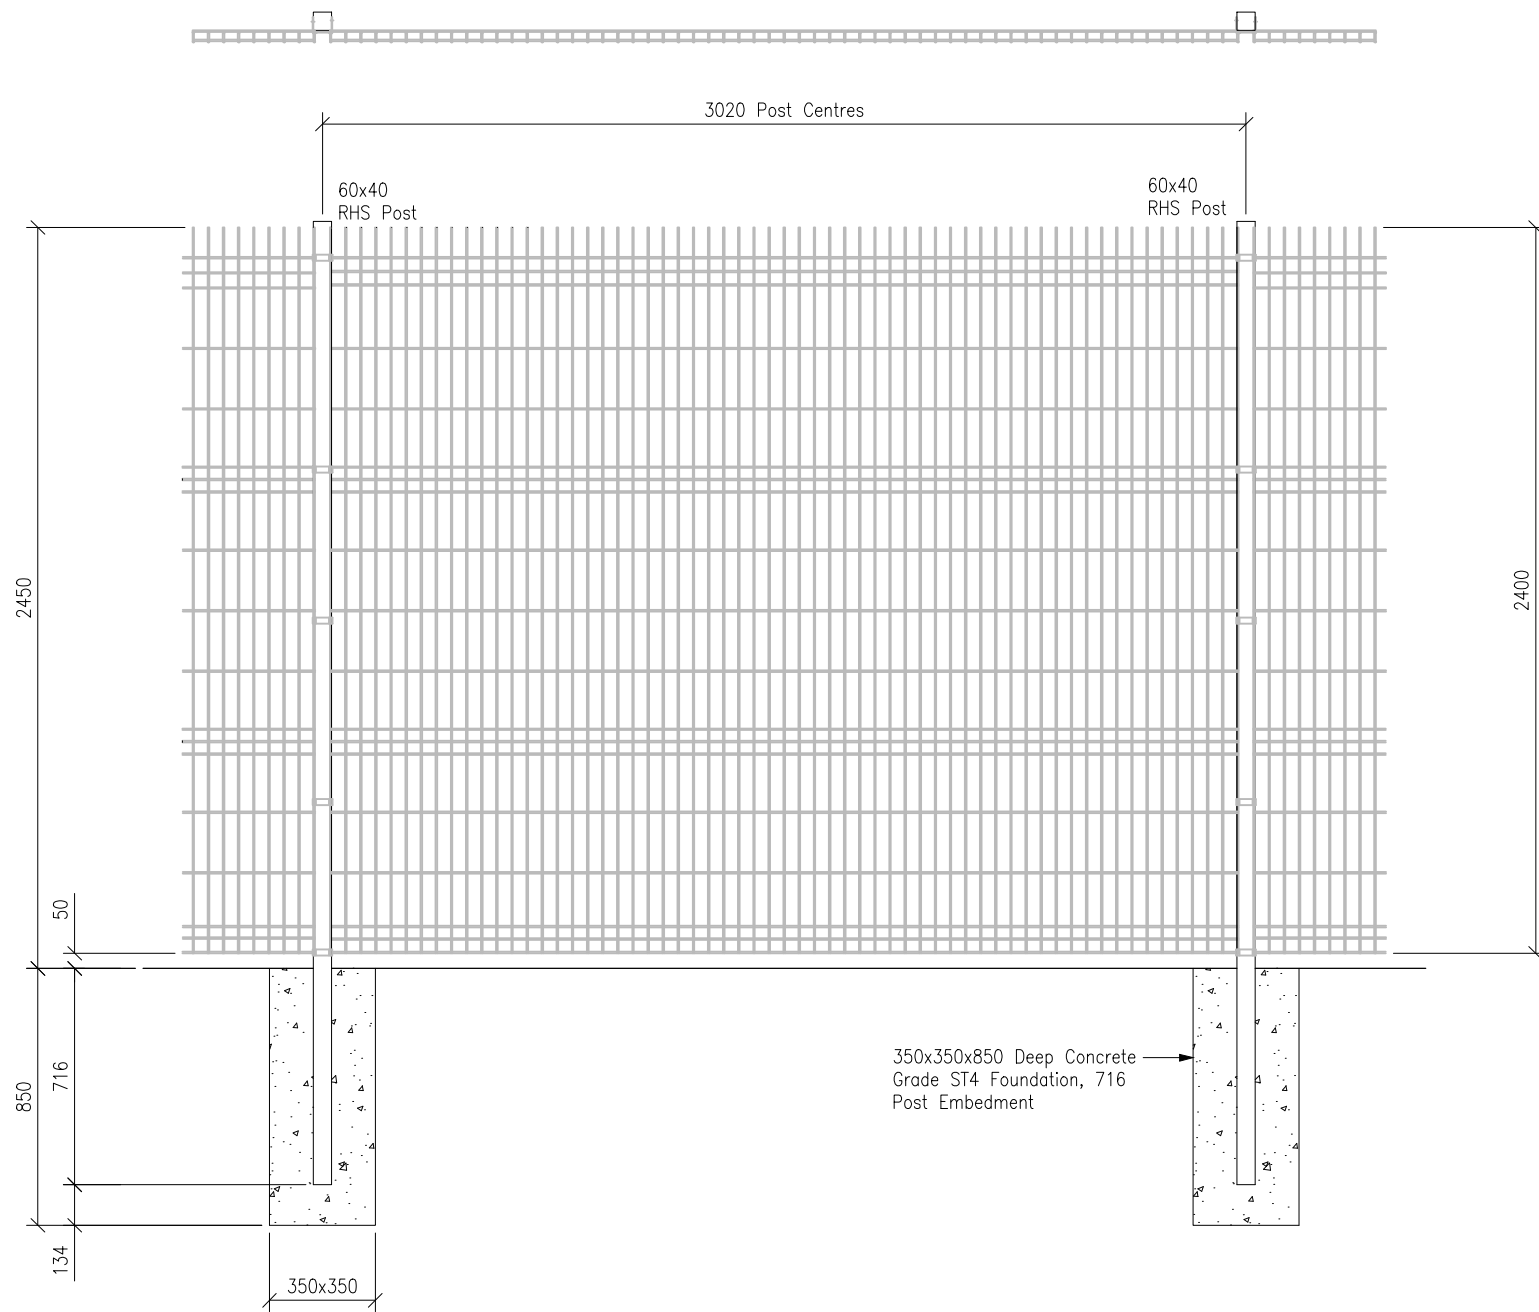

2.4m High 'Euroguard Regular' Fence – Powder Coated RAL 6005
Scale 1:25

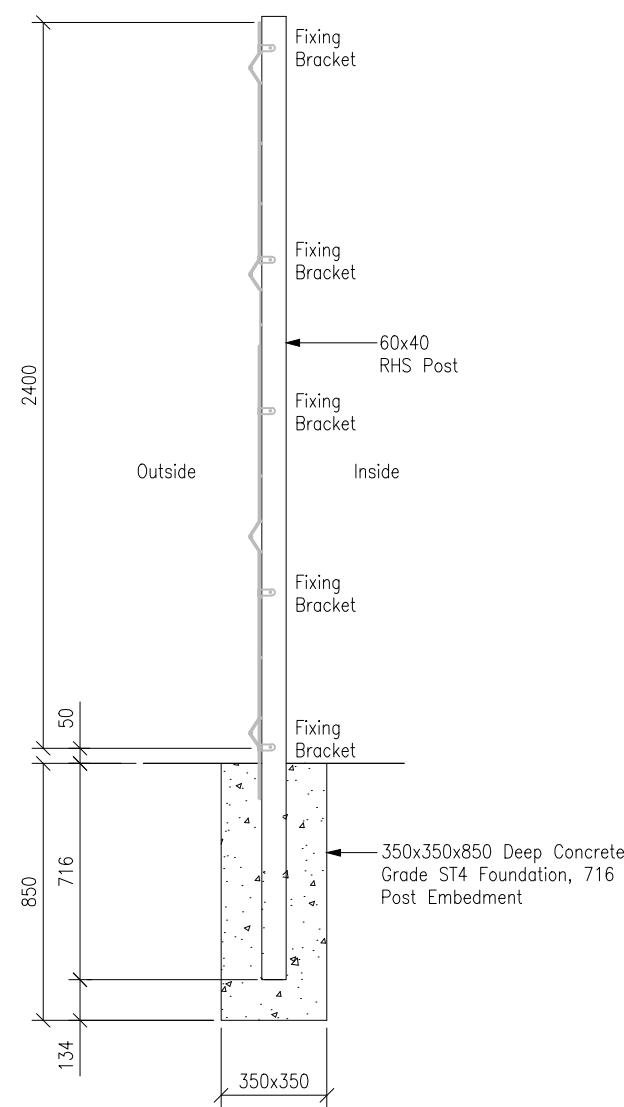

- NOTES:-
1. All dimensions must be checked on site and not scaled from this drawing.
 2. The Contractor shall make a survey of the site and shall be responsible for confirming all dimensions and levels necessary for the proper construction of the structure as indicated.

P1	28/04/23	Issued For Planning	JHC	JHC
Rev	Date	Description	DR	CH

© copyright



GGP CONSULT

CONSULTING ENGINEERS
PROJECT MANAGEMENT

2 Hallam Road
Priory Park East
HULL HU4 7DY
United Kingdom

Telephone(+44) 01482 627963
Fax (+44) 01482 641736
Email info@ggpconsult.co.uk



AD Plant Developments.

Drawing Title
Paladin Fencing & Gates – Elevations.

Status **Planning**

Scale **1:25 @ A1** Date **April '23**

Drawn By **MJ** Checked **JHC** Approved **JHC**

Drg. No. **29428/E/105** Rev **P1**