




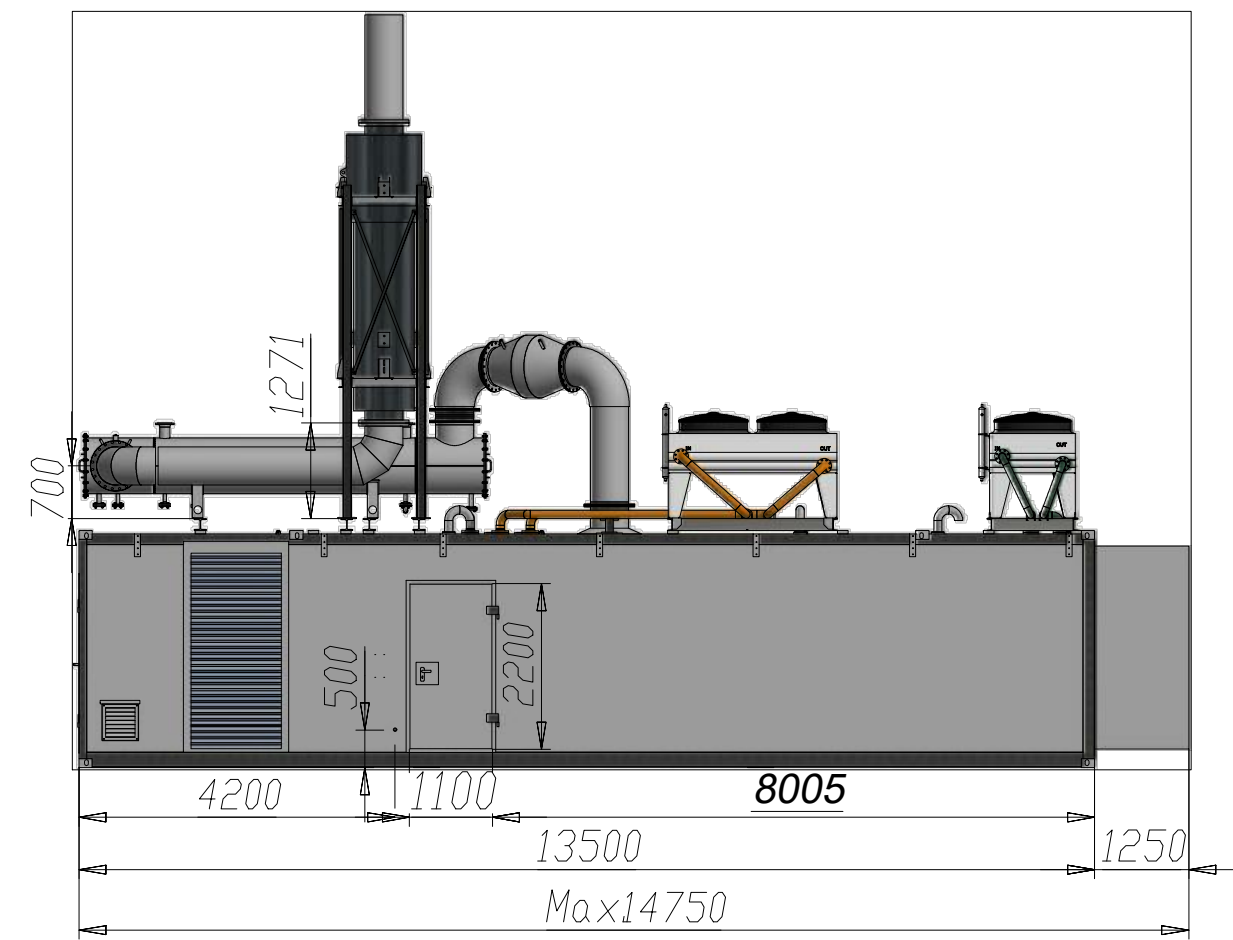


Elevation 1.
Scale 1:100.

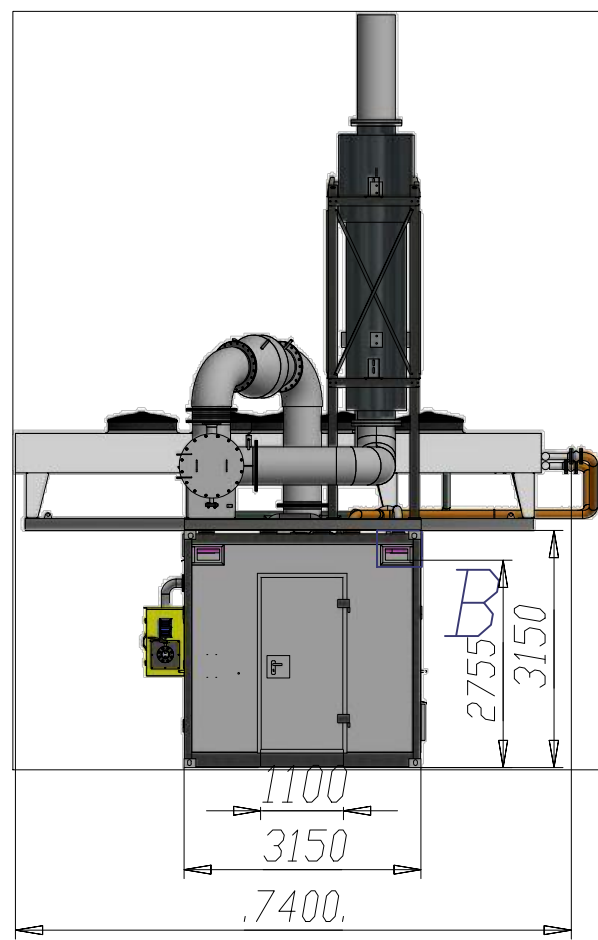


Elevation 2.
Scale 1:100.

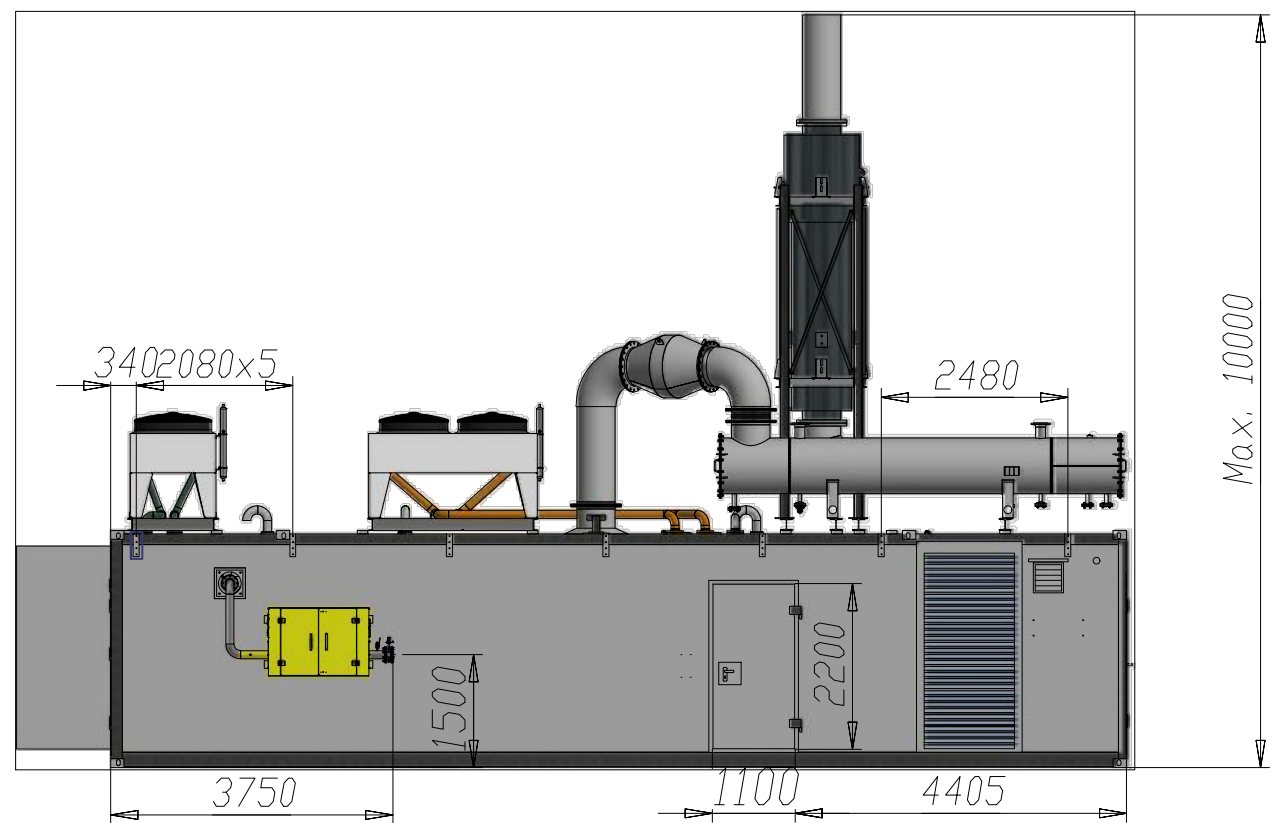


Elevation 3.
Scale 1:100.

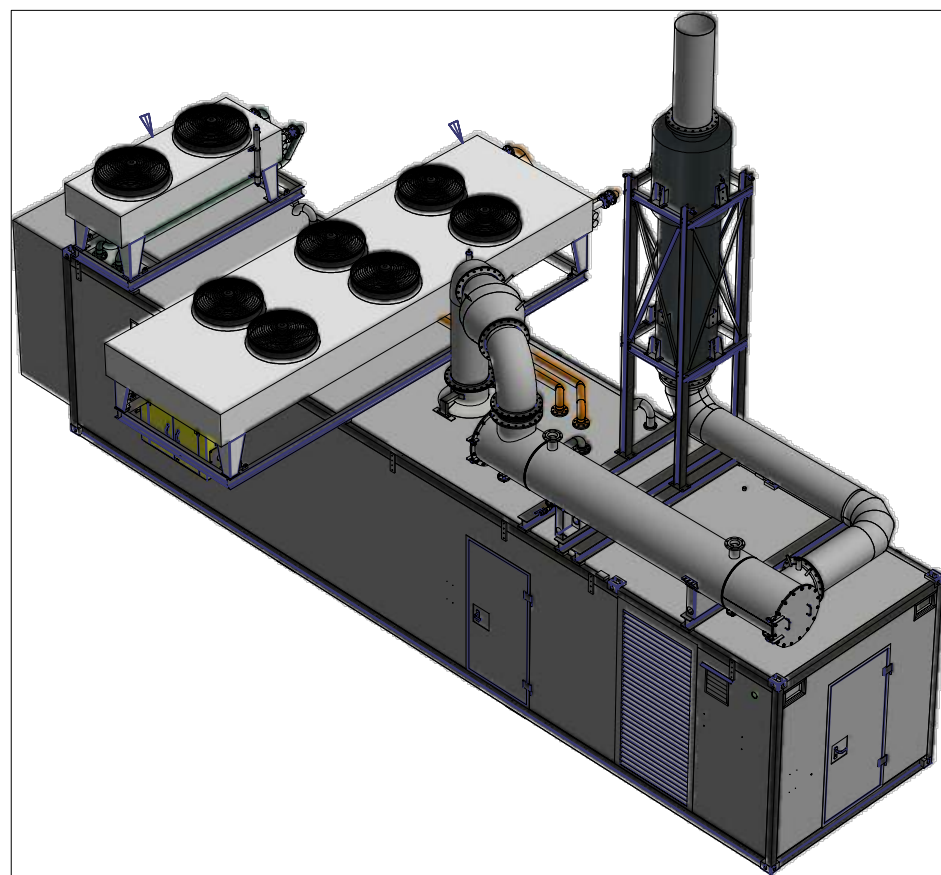

3D View.
Scale 1:100.

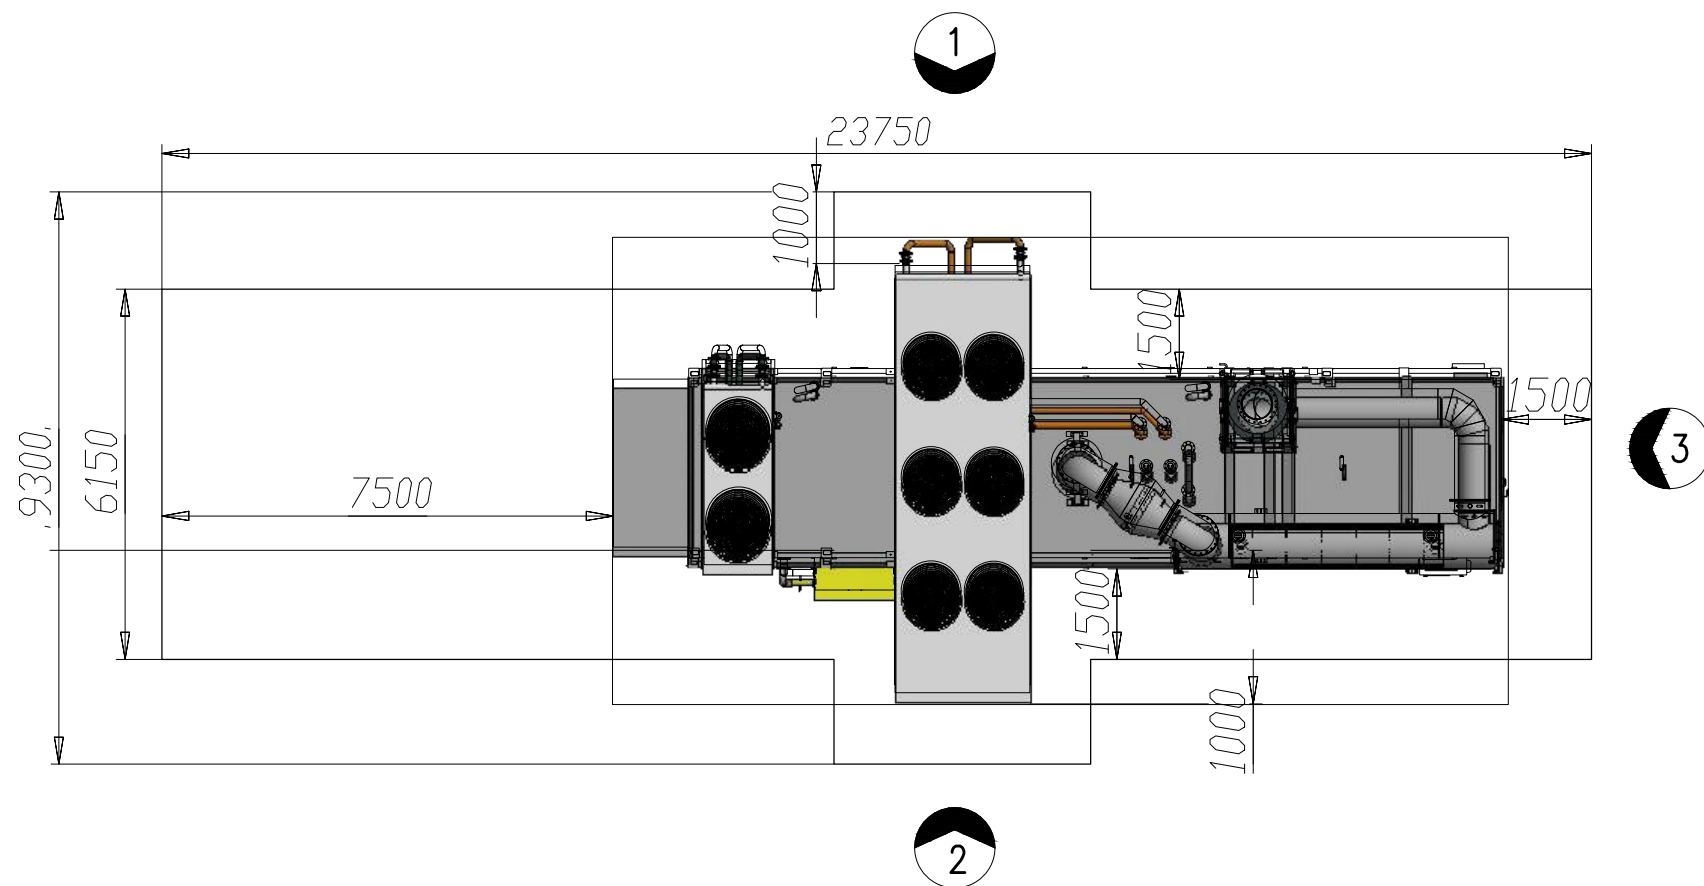

Plan On Base Slab.
Scale 1:100.

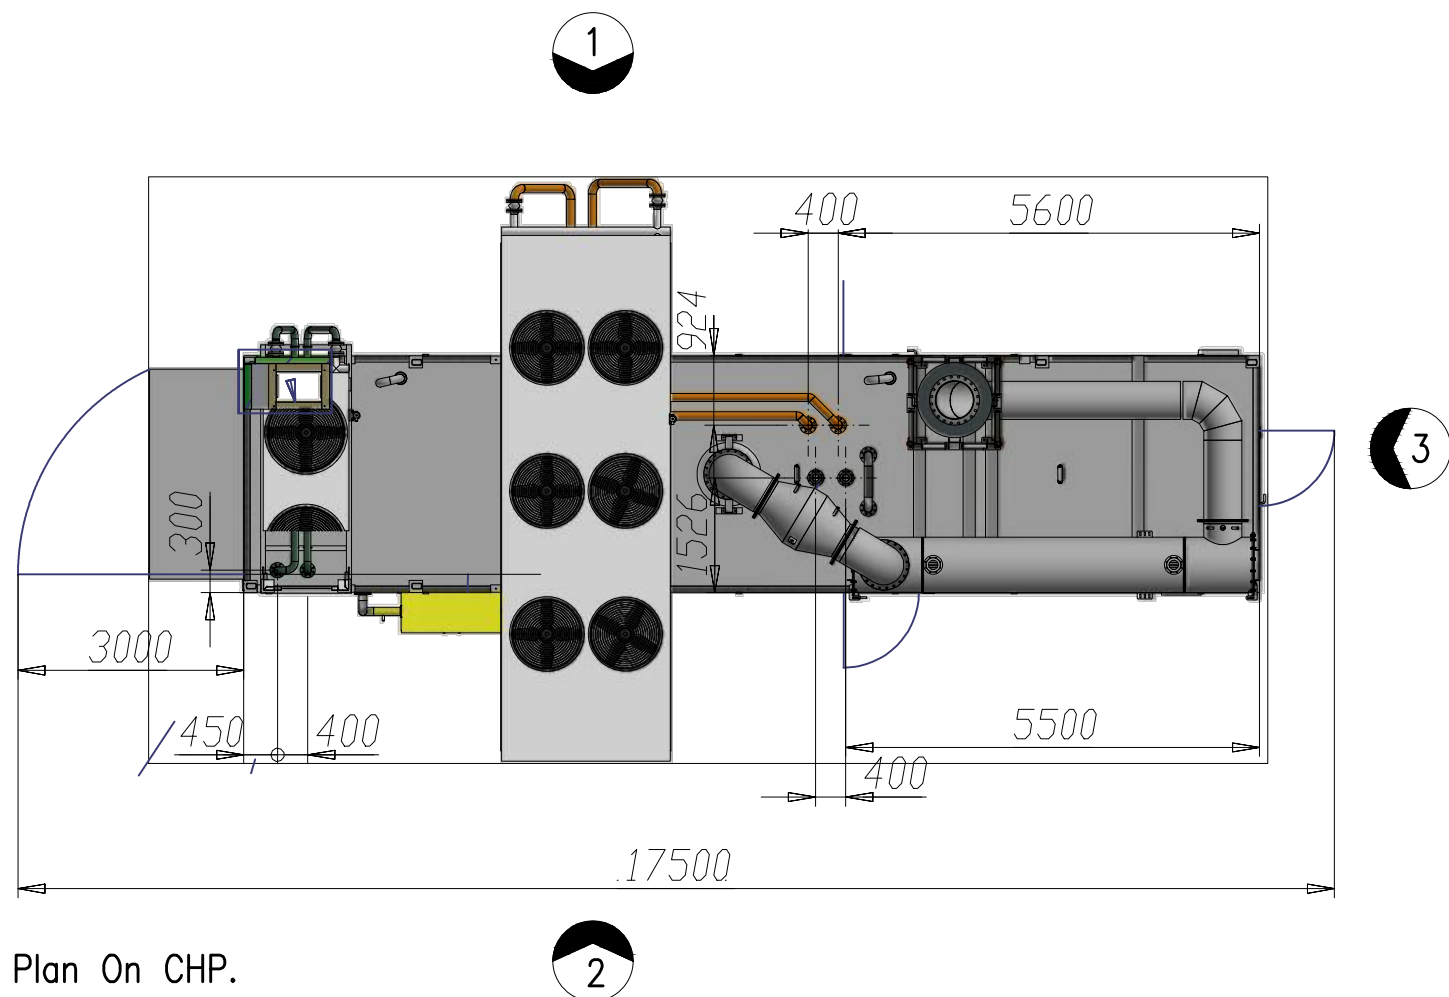

Plan On CHP.
Scale 1:100.

- NOTES:-
1. All dimensions must be checked on site and not scaled from this drawing.
 2. The Contractor shall make a survey of the site and shall be responsible for confirming all dimensions and levels necessary for the proper construction of the structure as indicated.

Rev	Date	Description	DR	CH
P1	28/04/23	Issued For Planning	JHC	JHC

© copyright





CONSULTING ENGINEERS
PROJECT MANAGEMENT

2 Hallam Road
Priory Park East
HULL HU4 7DY
United Kingdom

Telephone (+44) 01482 627963
Fax (+44) 01482 641736
Email info@ggpconsult.co.uk

Client



Job Title
AD Plant Developments.

Drawing Title
CHP –
Plans & Elevations.

Status
Planning

Scale
1:100 @ A1

Date
April '23

Drawn By
MB

Checked
JHC

Approved
JHC

Dwg. No.
29428/E/106

Rev
P1