

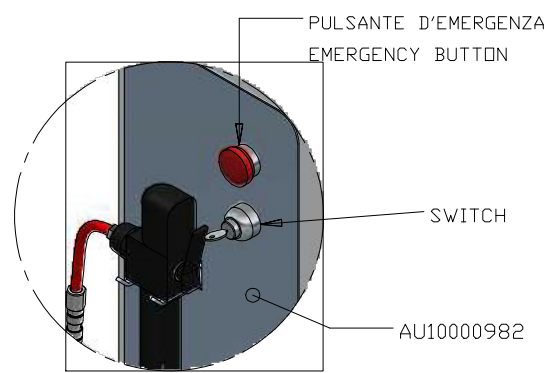
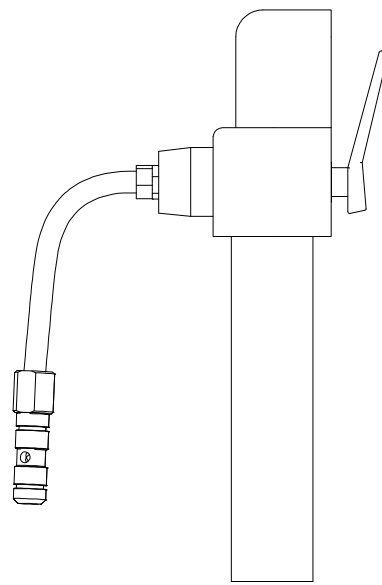
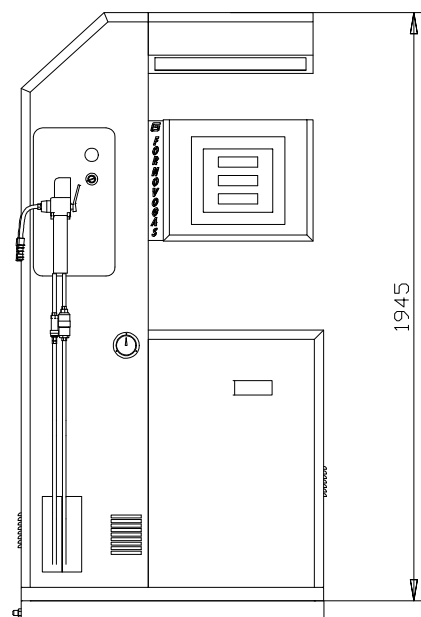
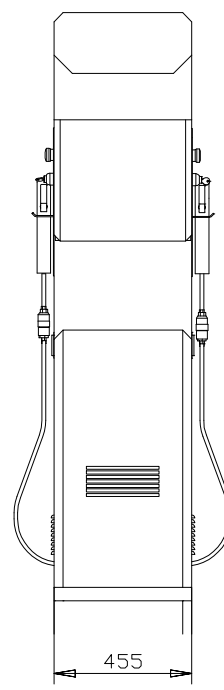
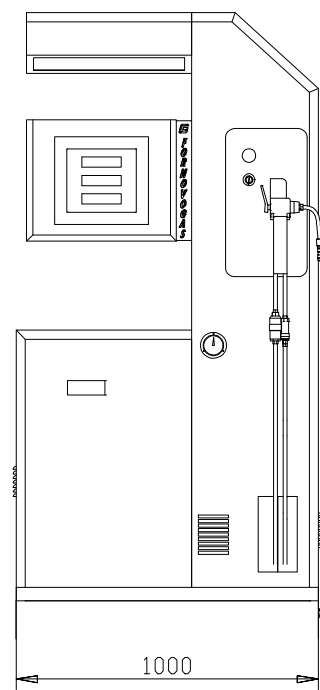
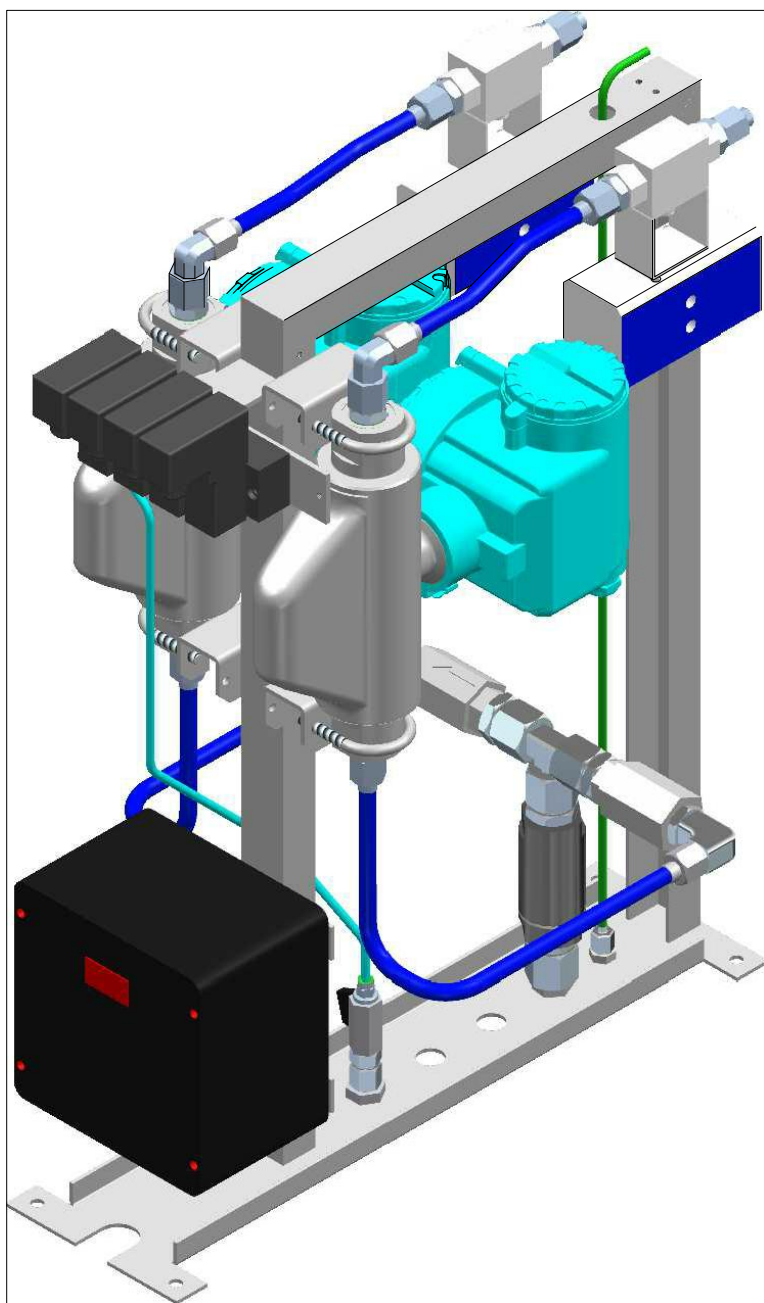
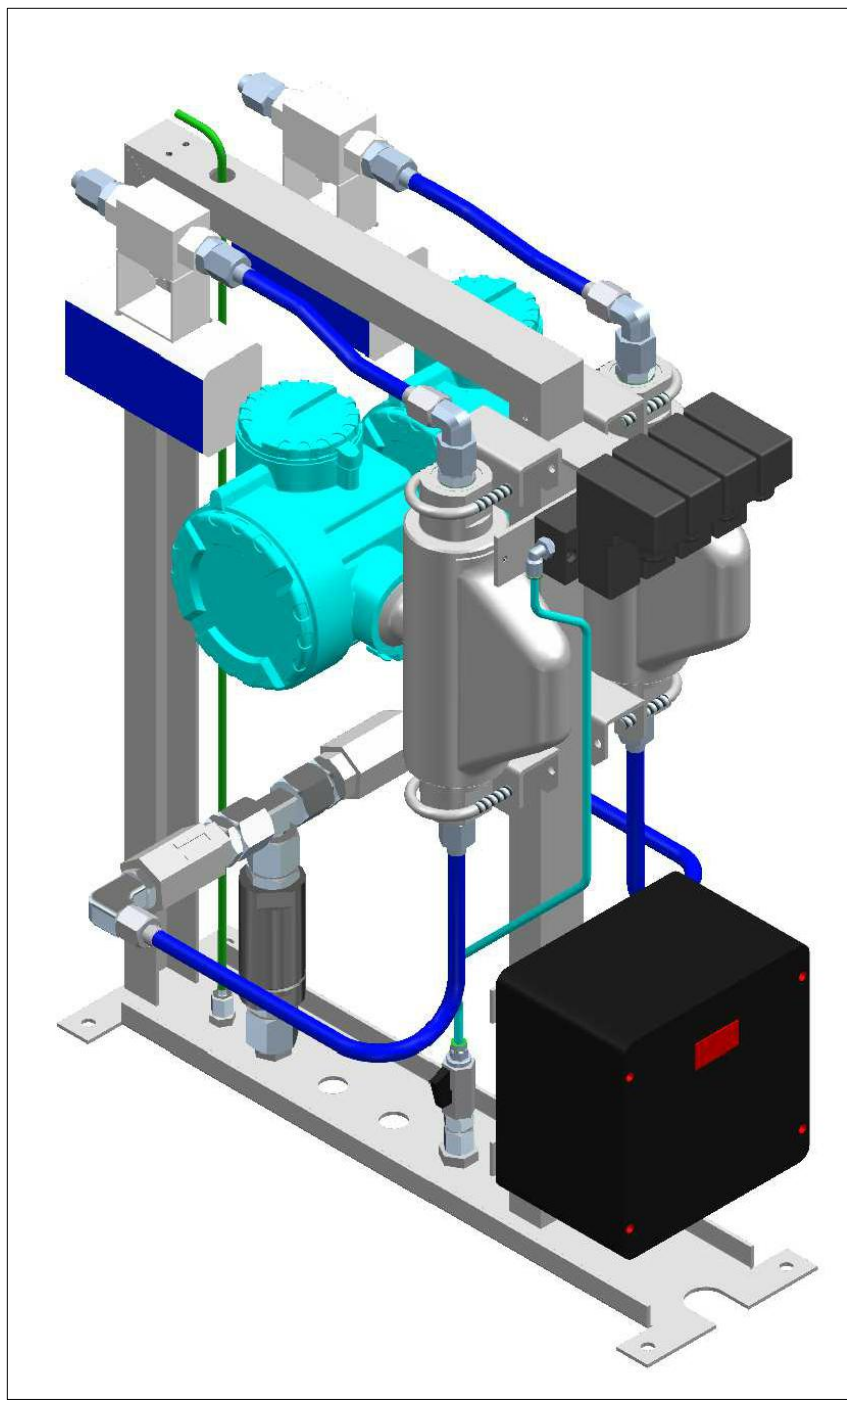
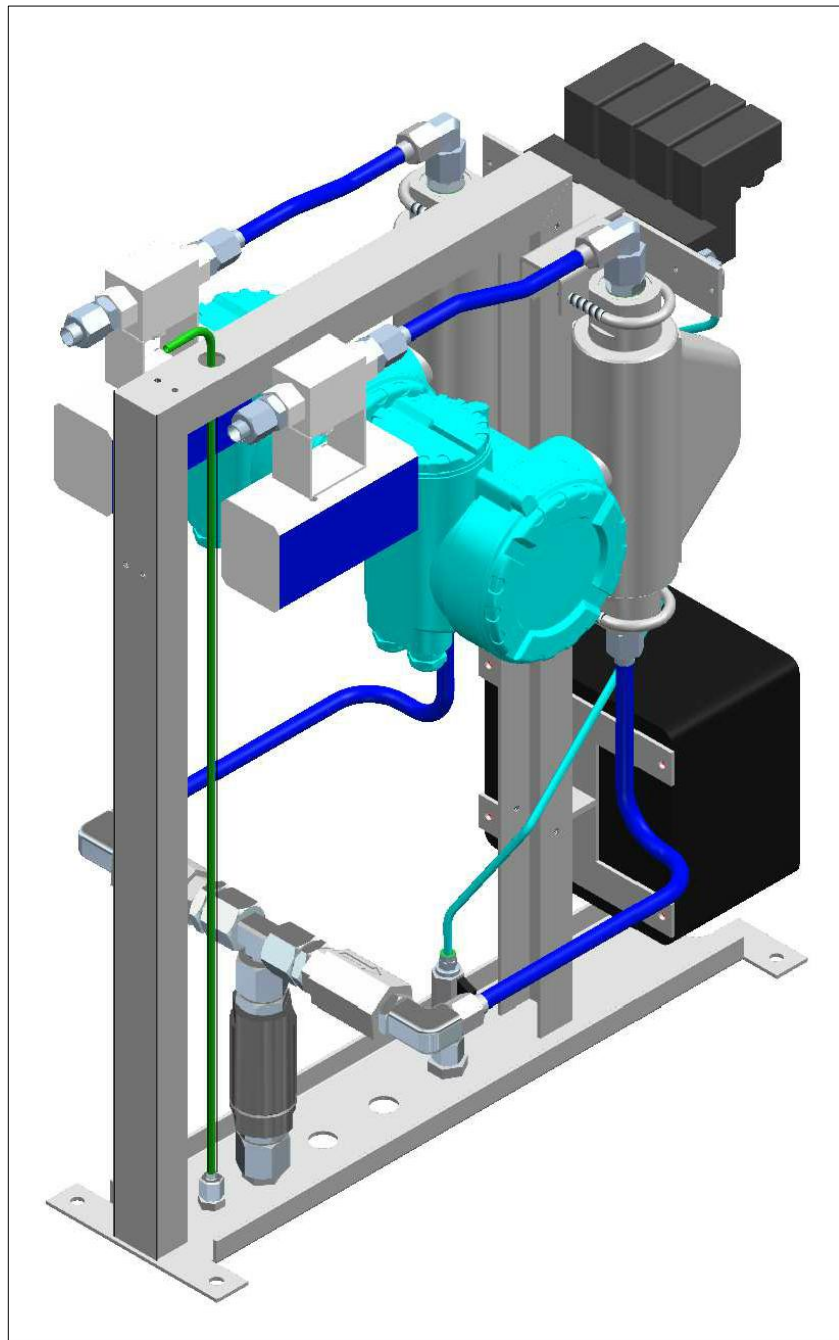
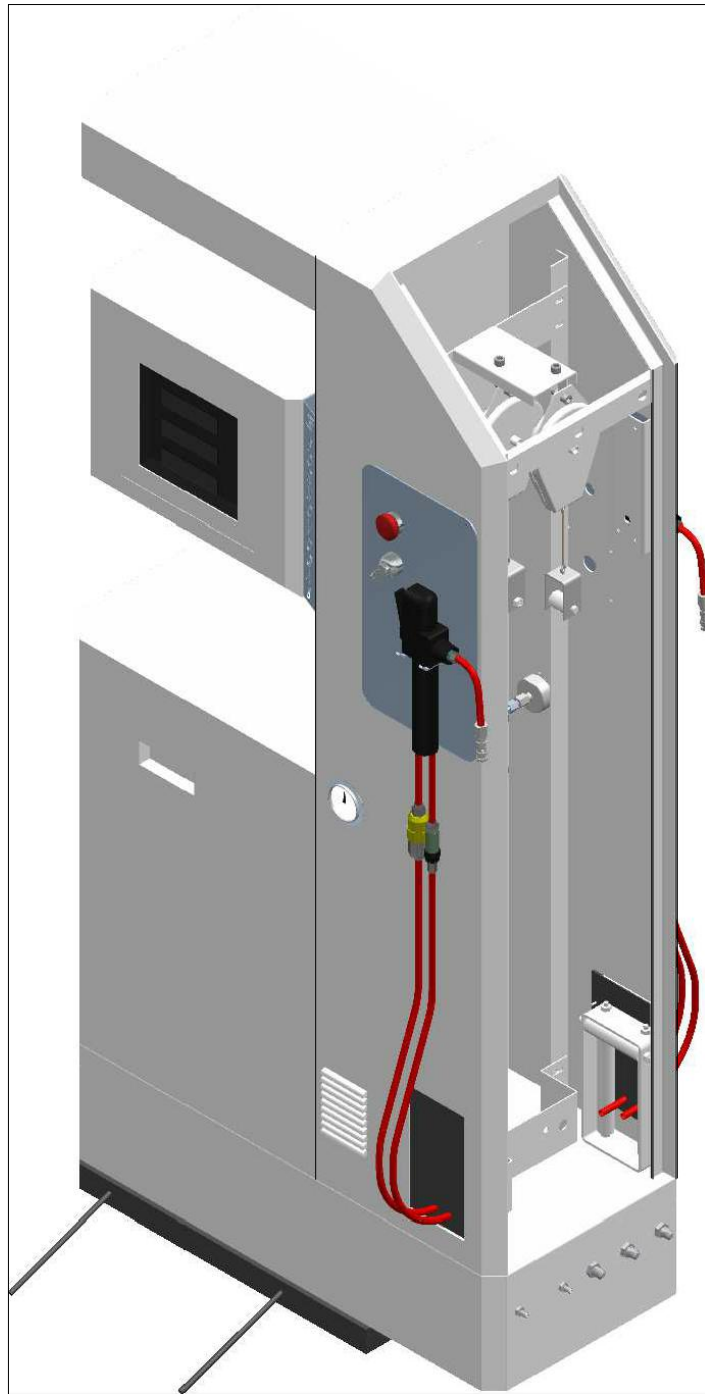


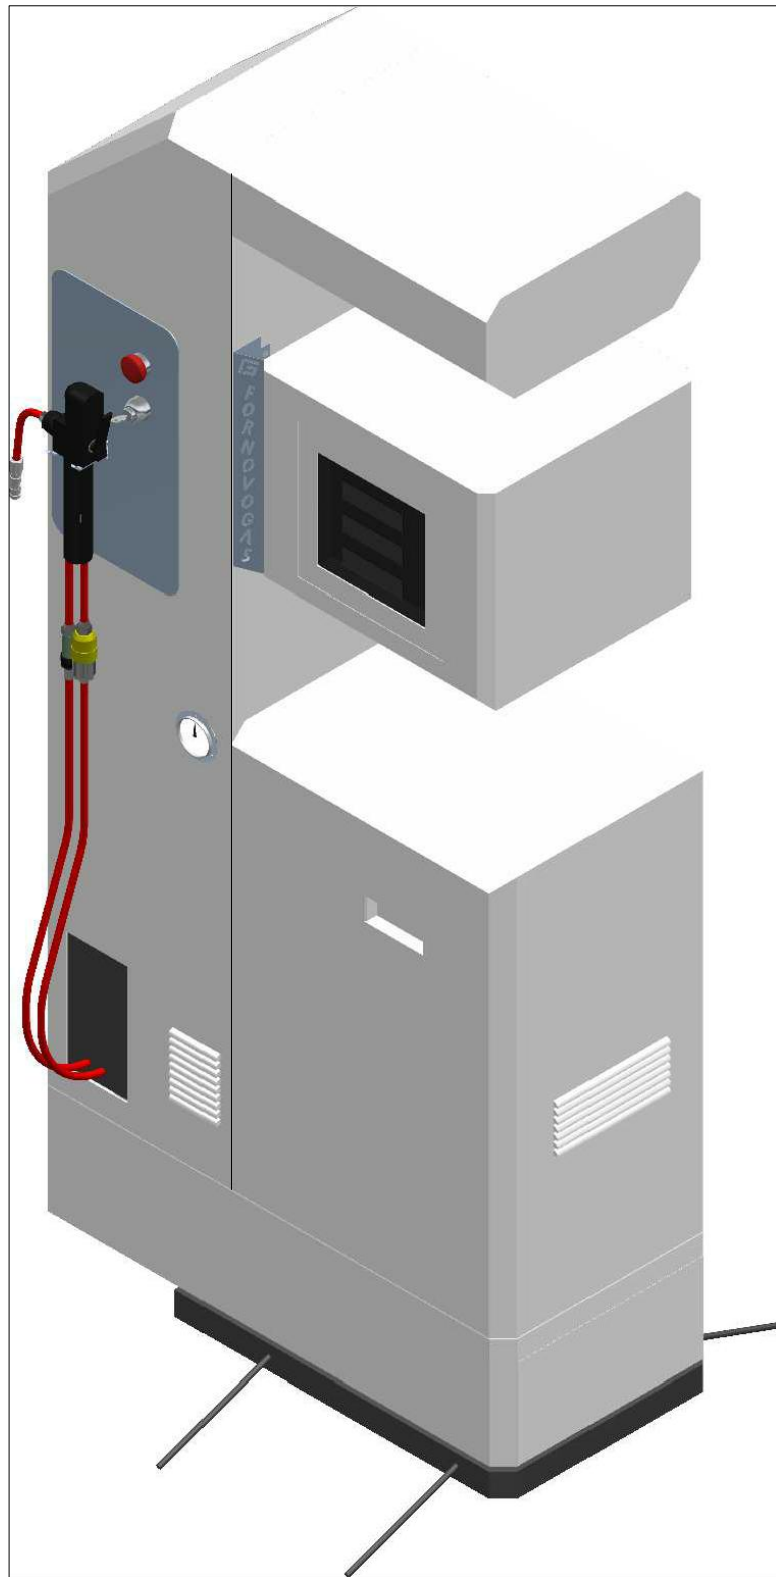

DETAIL A

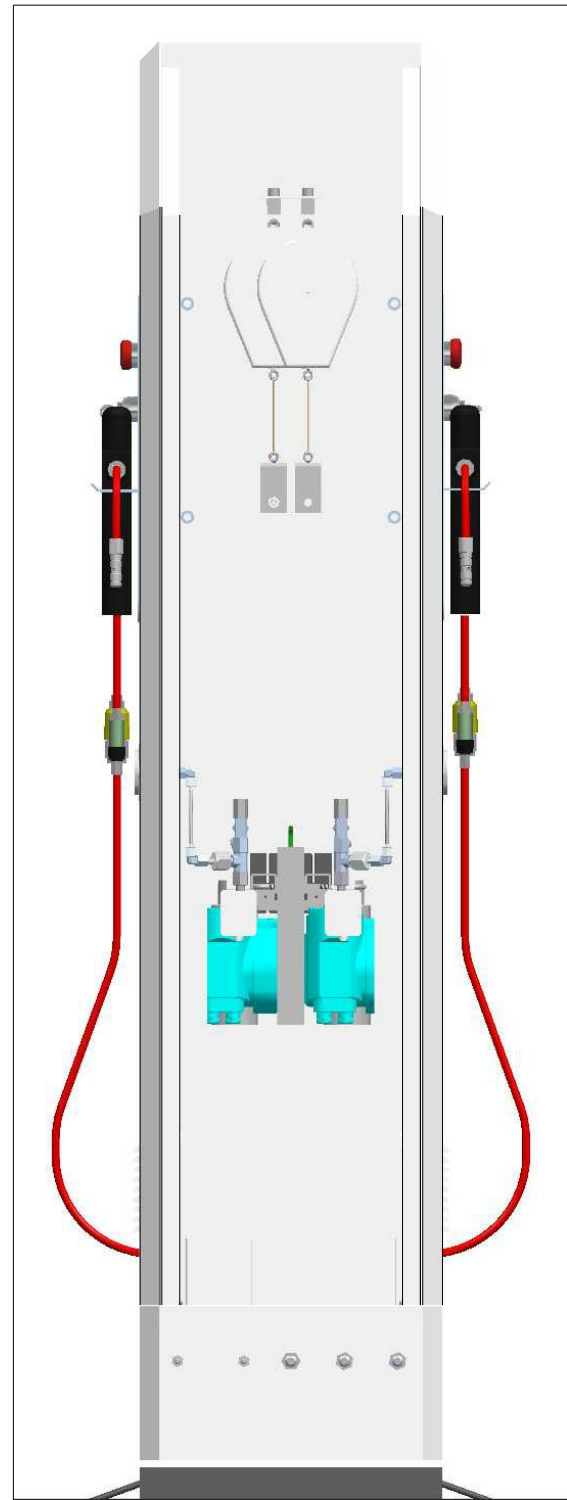

- NOTES:-
1. All dimensions must be checked on site and not scaled from this drawing.
 2. The Contractor shall make a survey of the site and shall be responsible for confirming all dimensions and levels necessary for the proper construction of the structure as indicated.

P1	28/04/23	Issued For Planning	JHC	JHC
Rev	Date	Description	DR	CH

© copyright



UVDB
empowered by Architects
Registered



Link-up
empowered by Architects
Qualified
via Audit



**GGP
CONSULT**

CONSULTING ENGINEERS
PROJECT MANAGEMENT

2 Hallam Road
Priory Park East
HULL HU4 7DY
United Kingdom

Telephone(+44) 01482 627963
Fax (+44) 01482 641736
Email info@ggpconsult.co.uk

Client



Job Title
AD Plant Developments.

Drawing Title
CNG Filling Post –
Plans, Elevations & 3D
Views.

Status
Planning

Scale
1:25 @ A1

Date
April '23

Drawn By
MB

Checked
JHC

Approved
JHC

Dwg. No.
29428/E/107

Rev
P1