



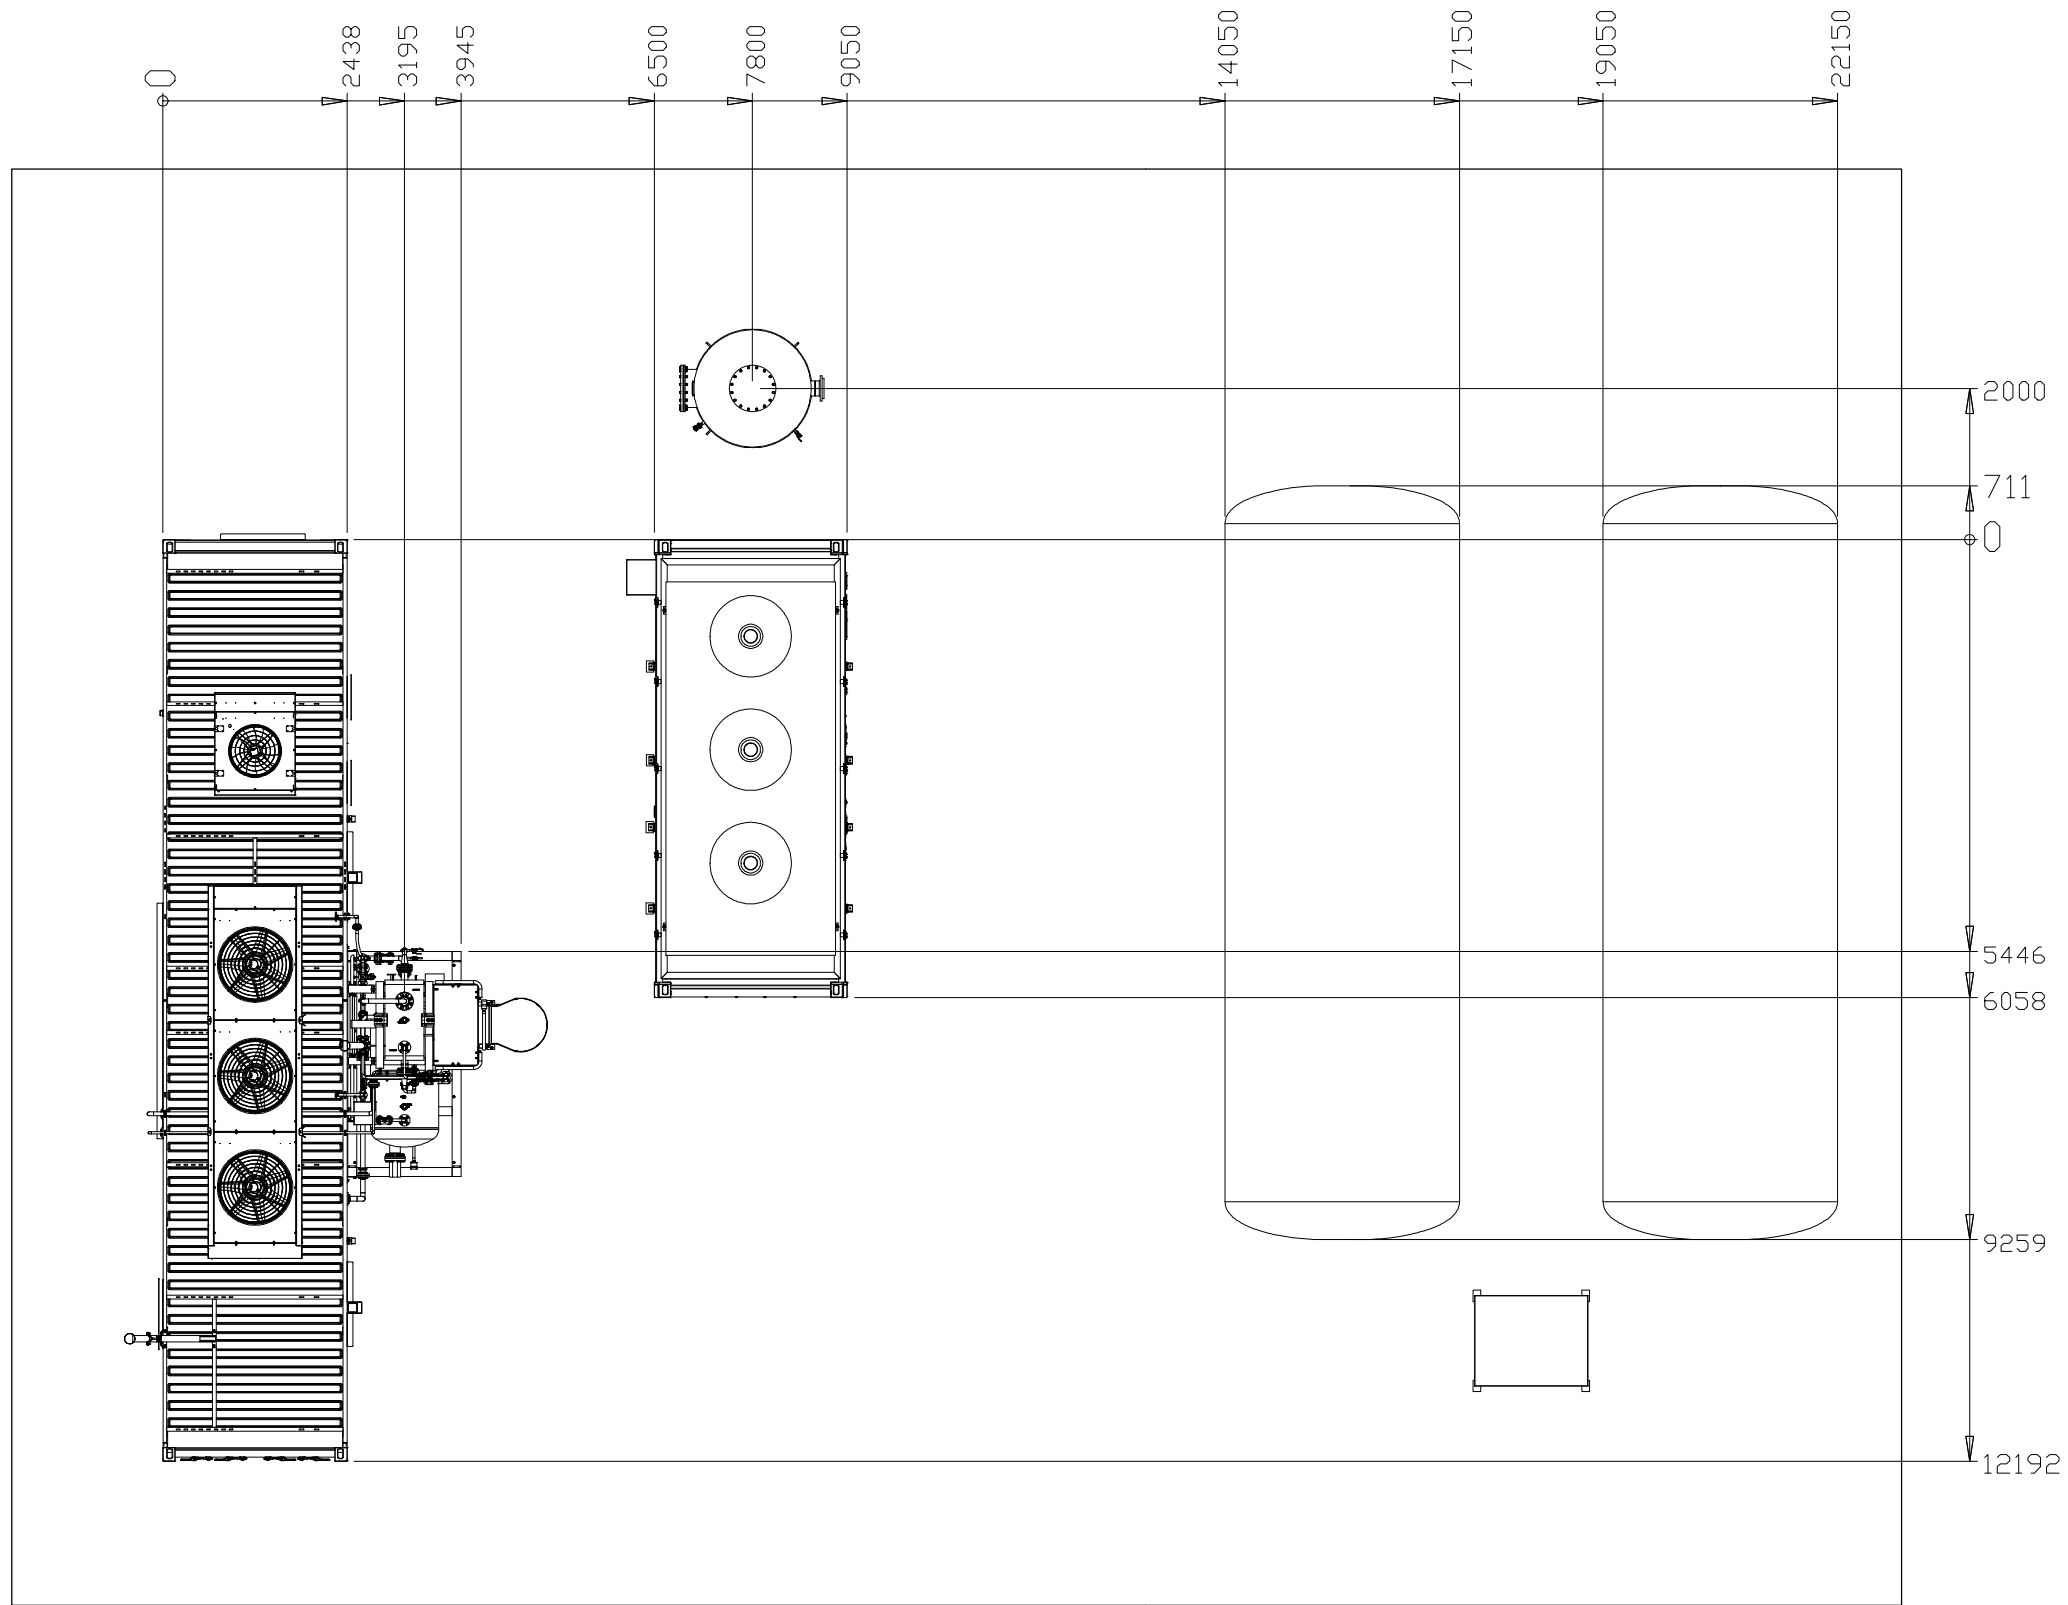


Equipment Setting Out Plan.

Scale 1:100.

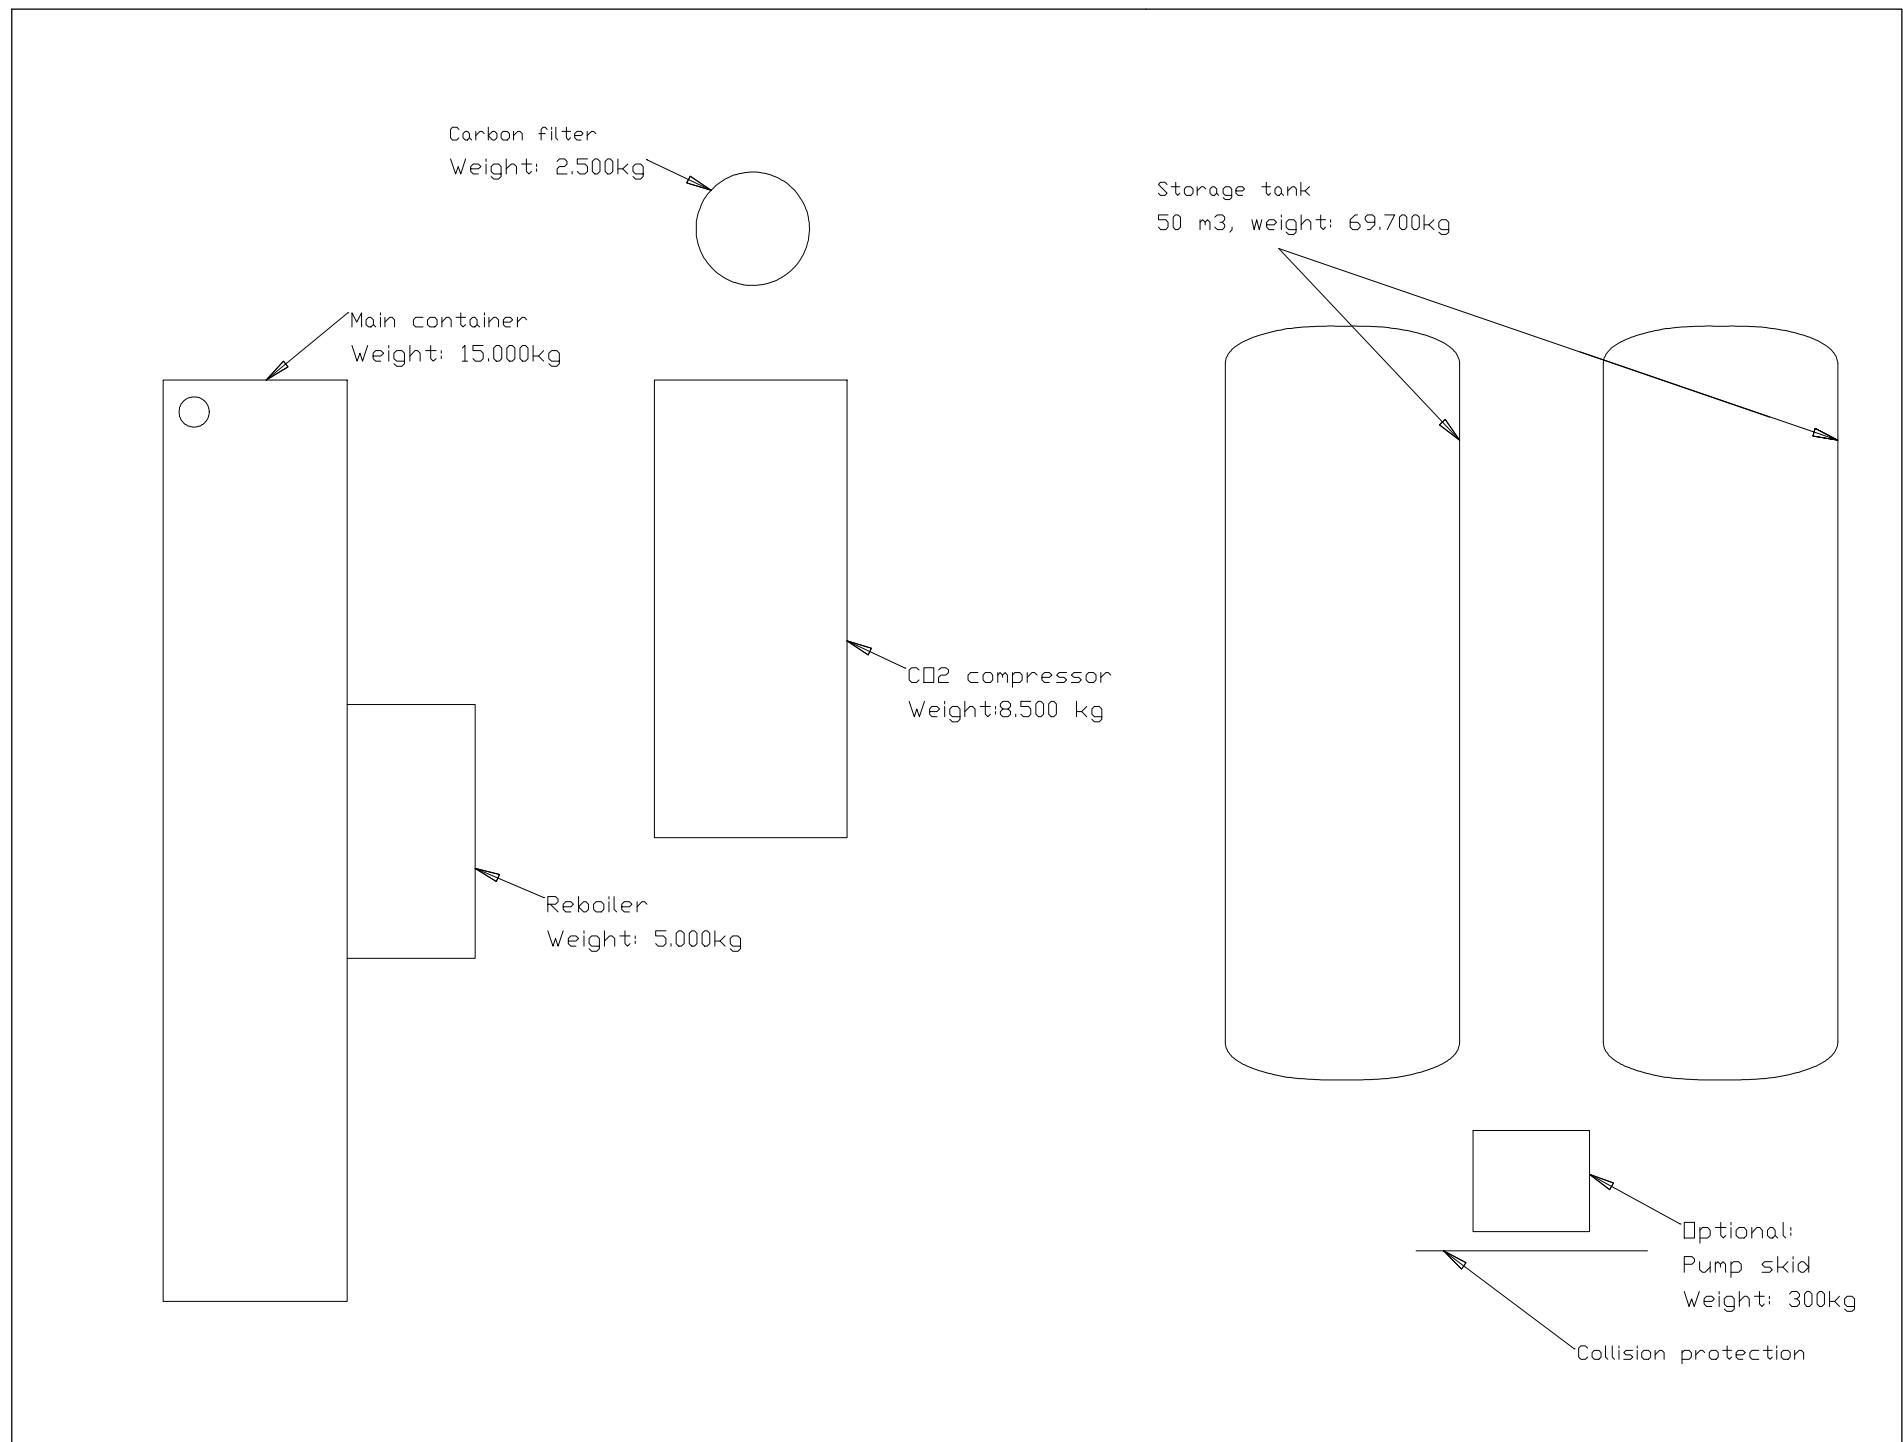


Equipment Weights Plan.

Scale 1:100.

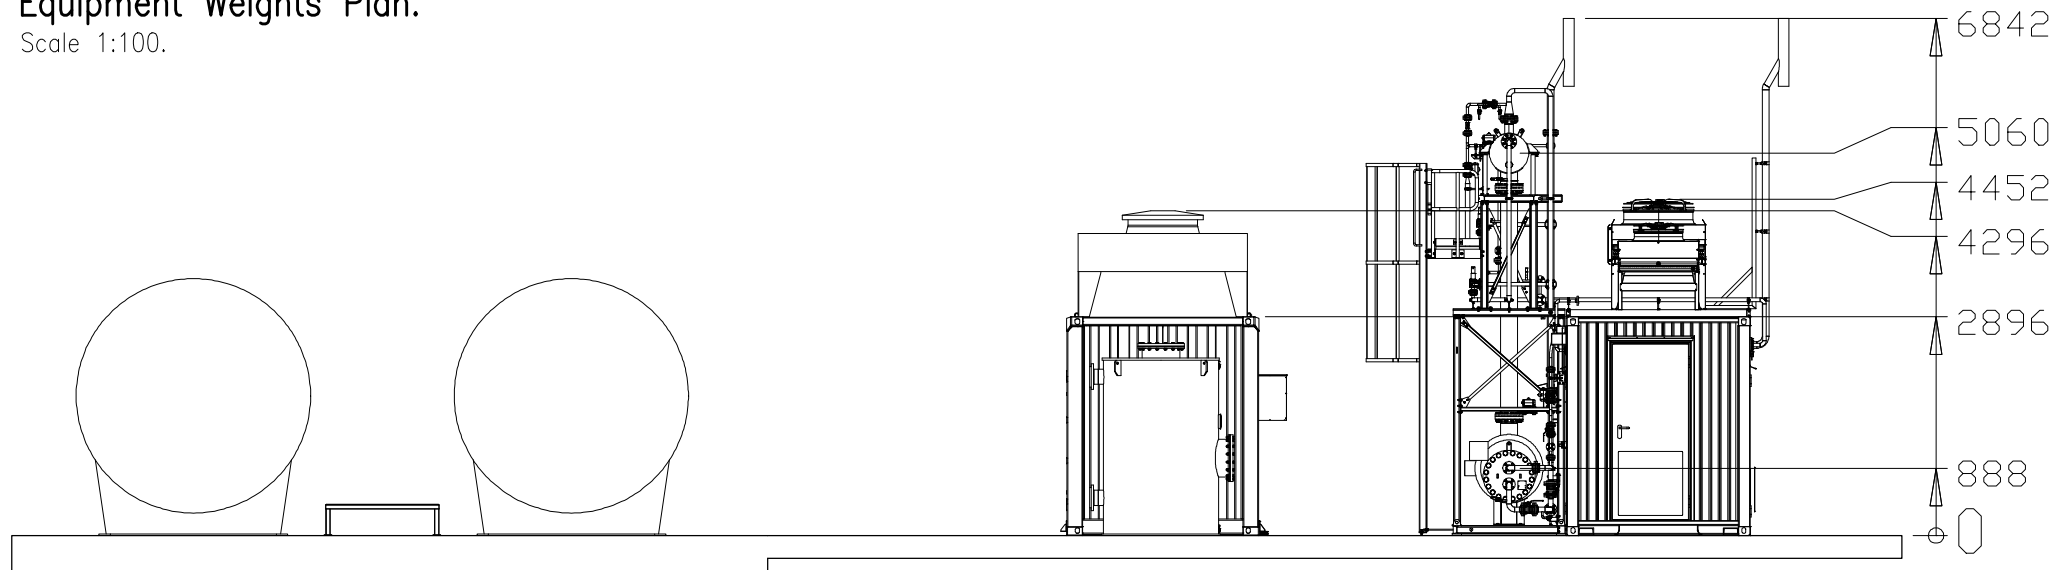


Side Elevation.

Scale 1:100.

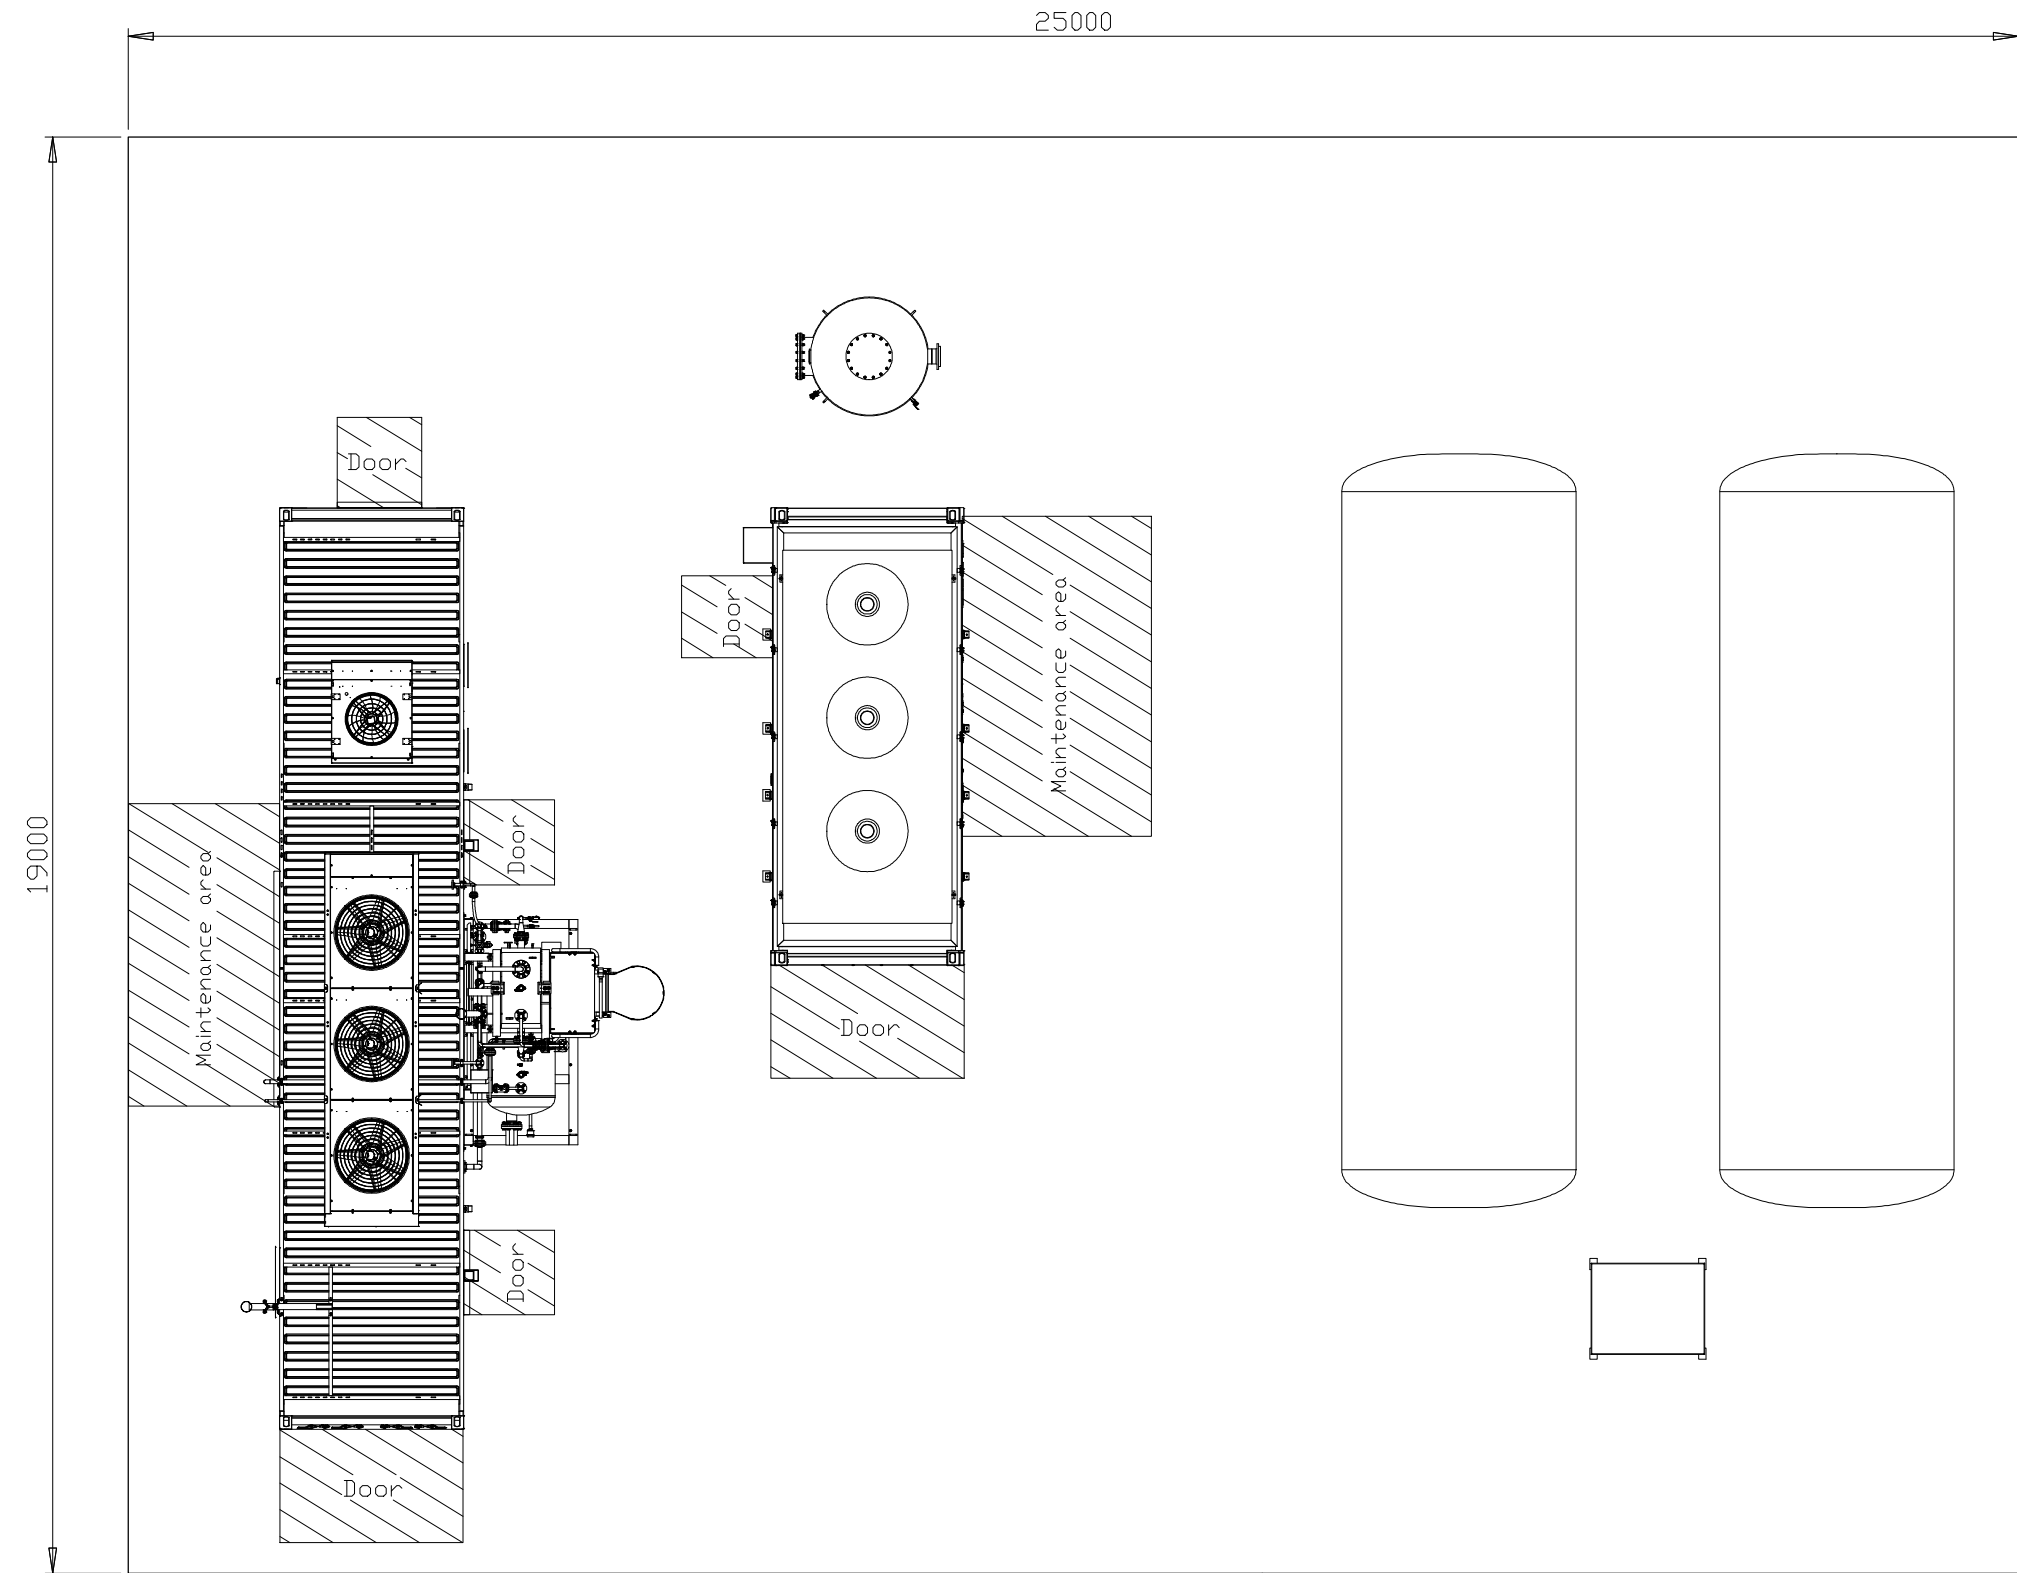


Base Slab Plan.

Scale 1:100.

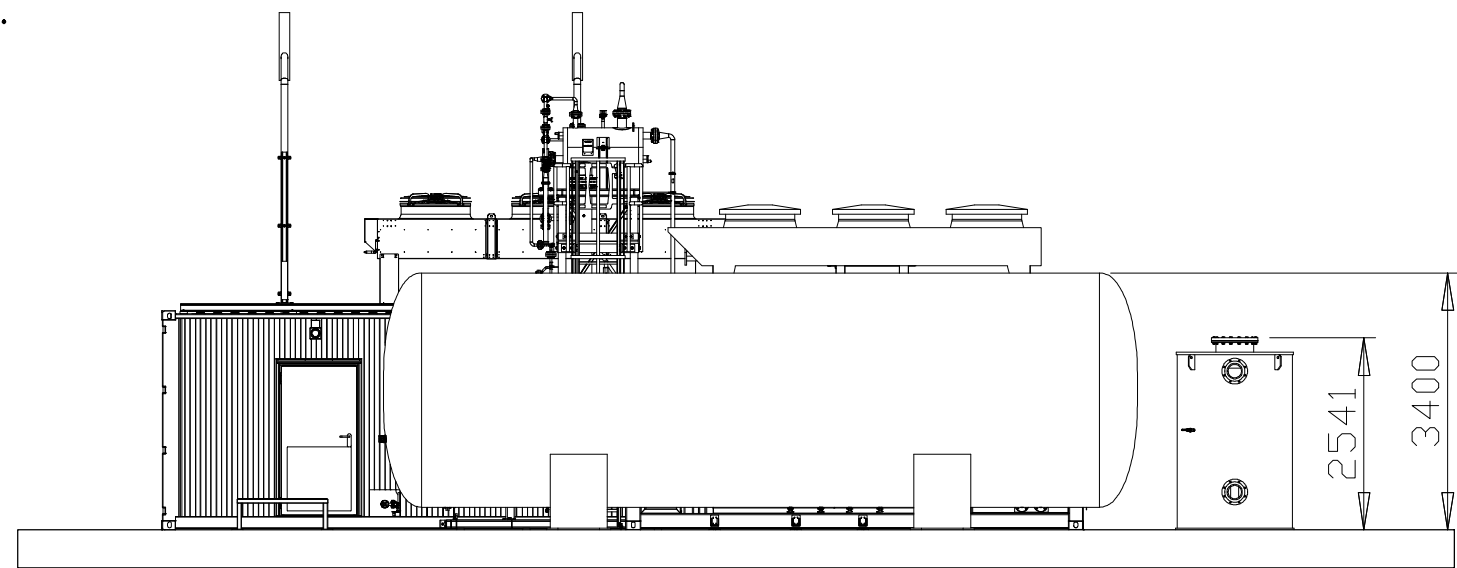

End Elevation.

Scale 1:100.

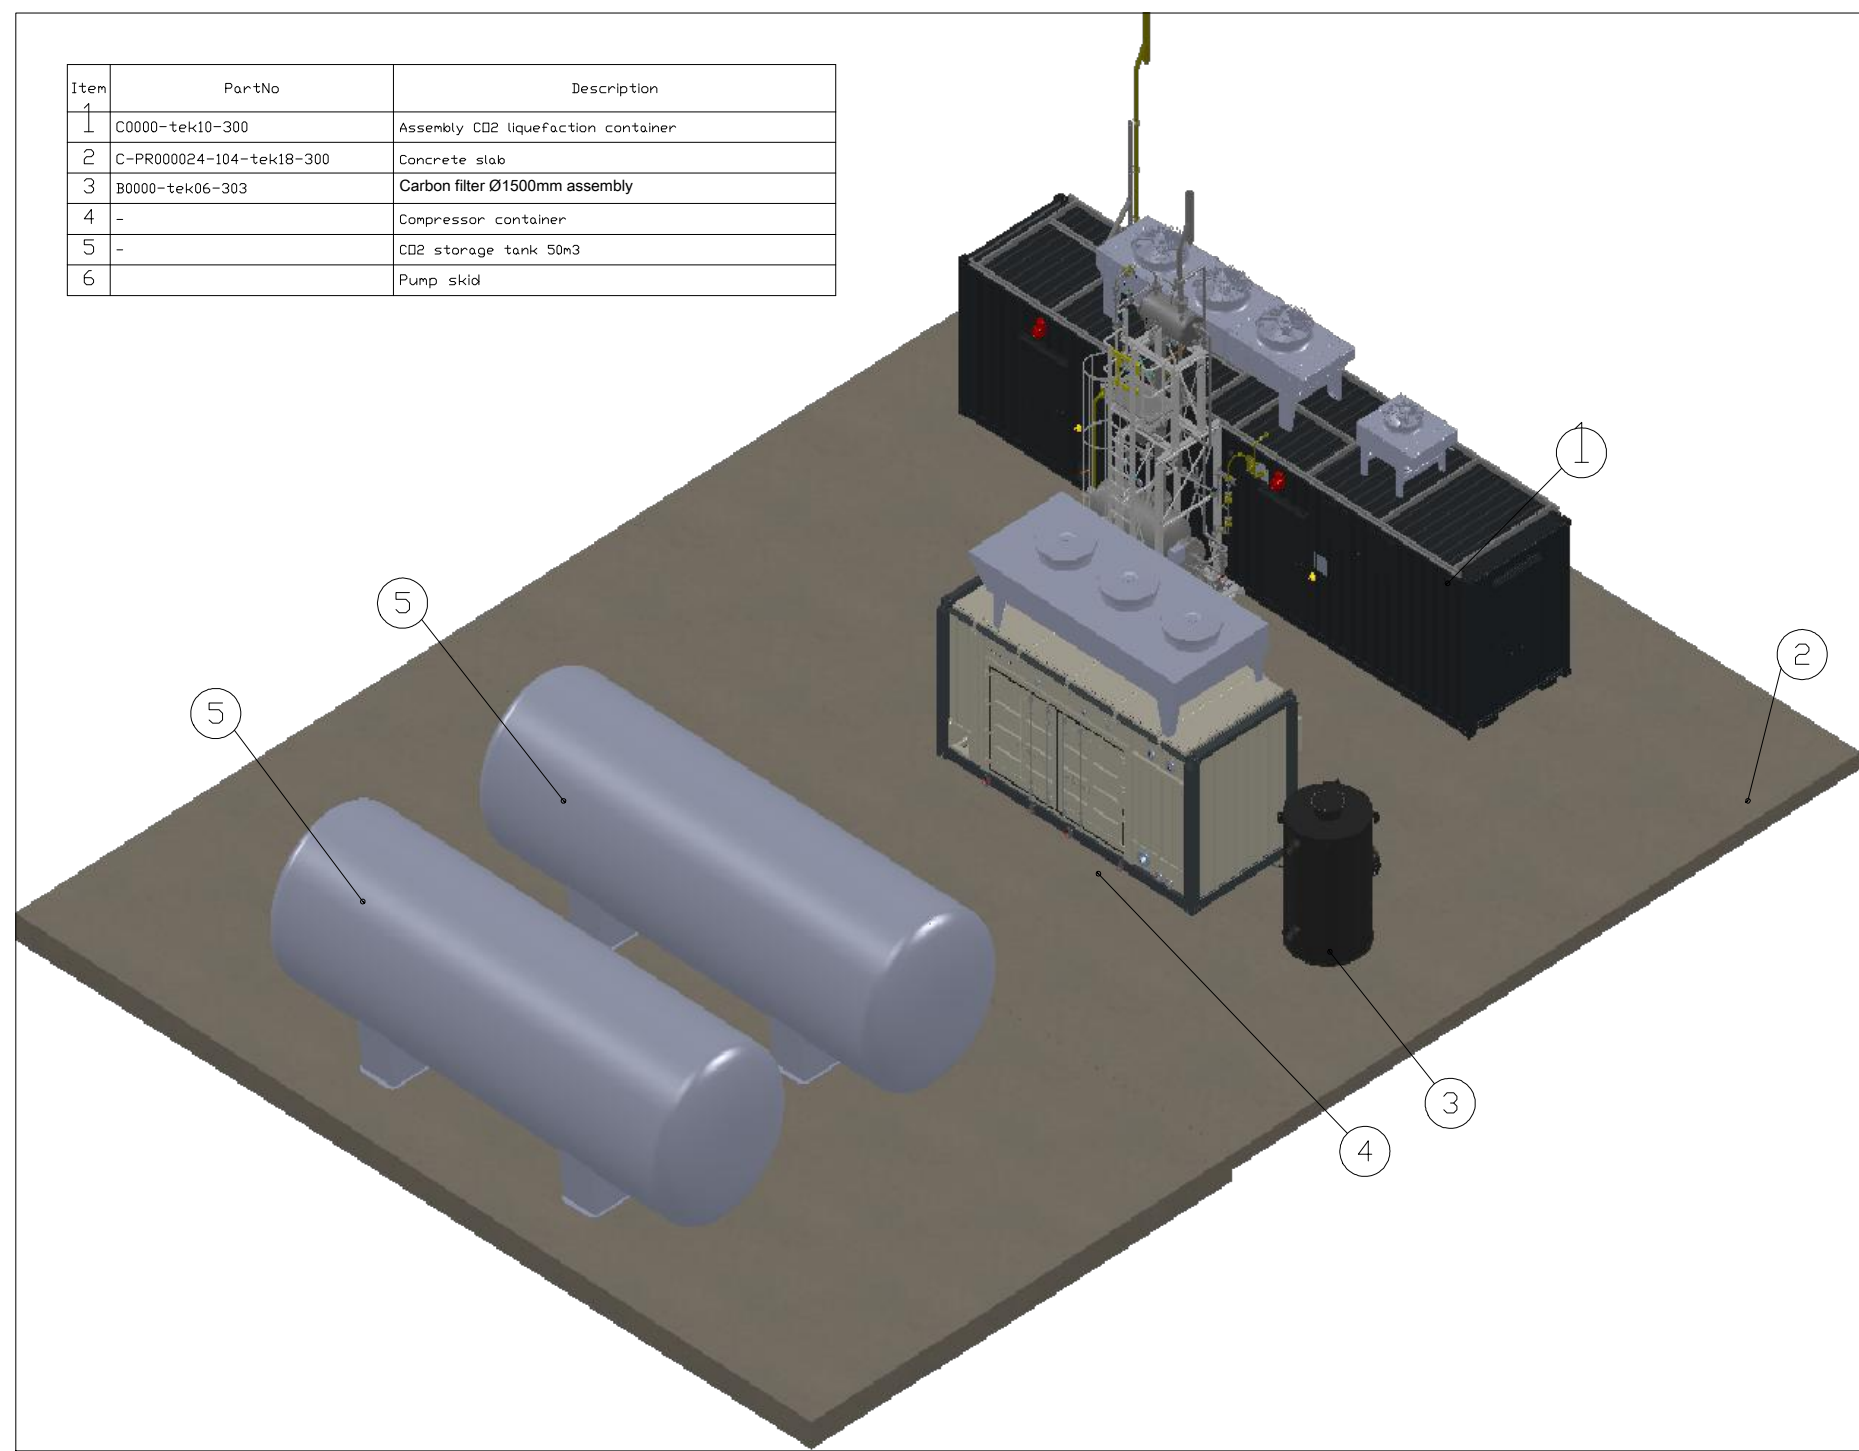

3D View.

Scale NTS.

NOTES:-

1. All dimensions must be checked on site and not scaled from this drawing.
2. The Contractor shall make a survey of the site and shall be responsible for confirming all dimensions and levels necessary for the proper construction of the structure as indicated.

P1 28/04/23 Issued For Planning mjc jhc

Rev	Date	Description	DR	CH

© copyright



GGP CONSULT

CONSULTING ENGINEERS
PROJECT MANAGEMENT

2 Hallam Road
Priory Park East
HULL HU4 7DY
United Kingdom

Telephone(+44) 01482 627963
Fax (+44) 01482 641736
Email info@ggpconsult.co.uk

Client



Job Title

AD Plant Developments.

Drawing Title

C02 Capture Unit & C02
Tanks –
Plan & Elevations.

Status

Planning

Scale

1:50 @ A1

Date

April '23

Drawn By

mjb

Checked

JHC

Approved JHC

Org. No.

29428/E/109

Rev

P1