




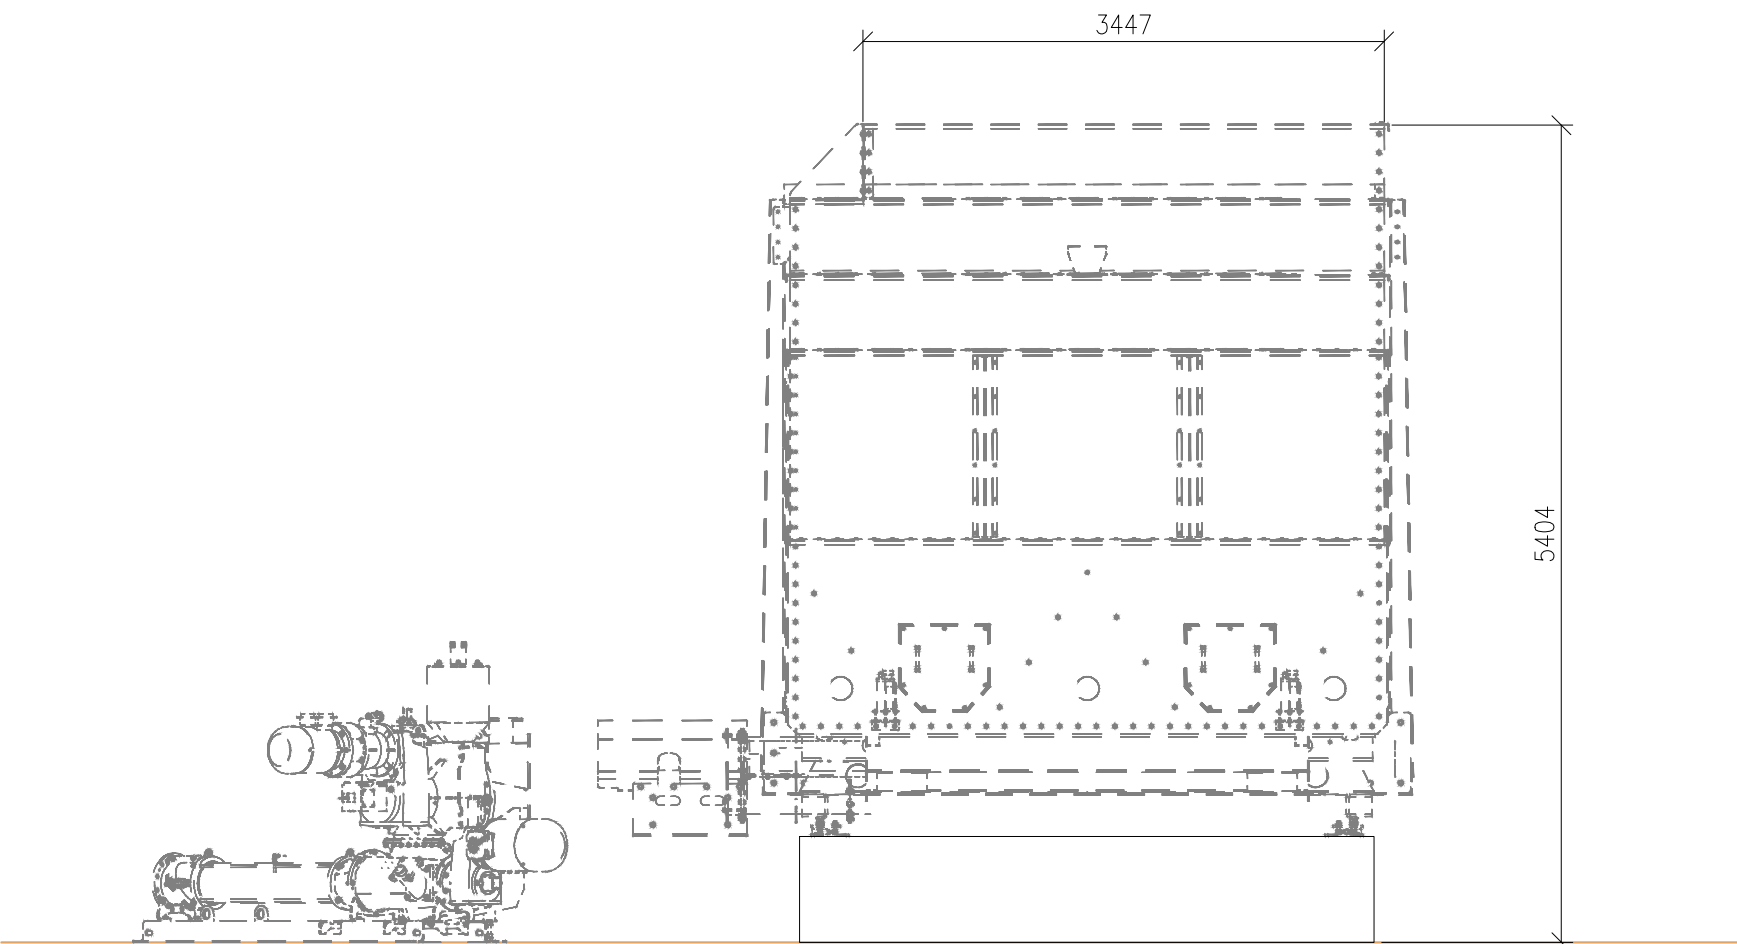

End Elevation.
Scale 1:50.

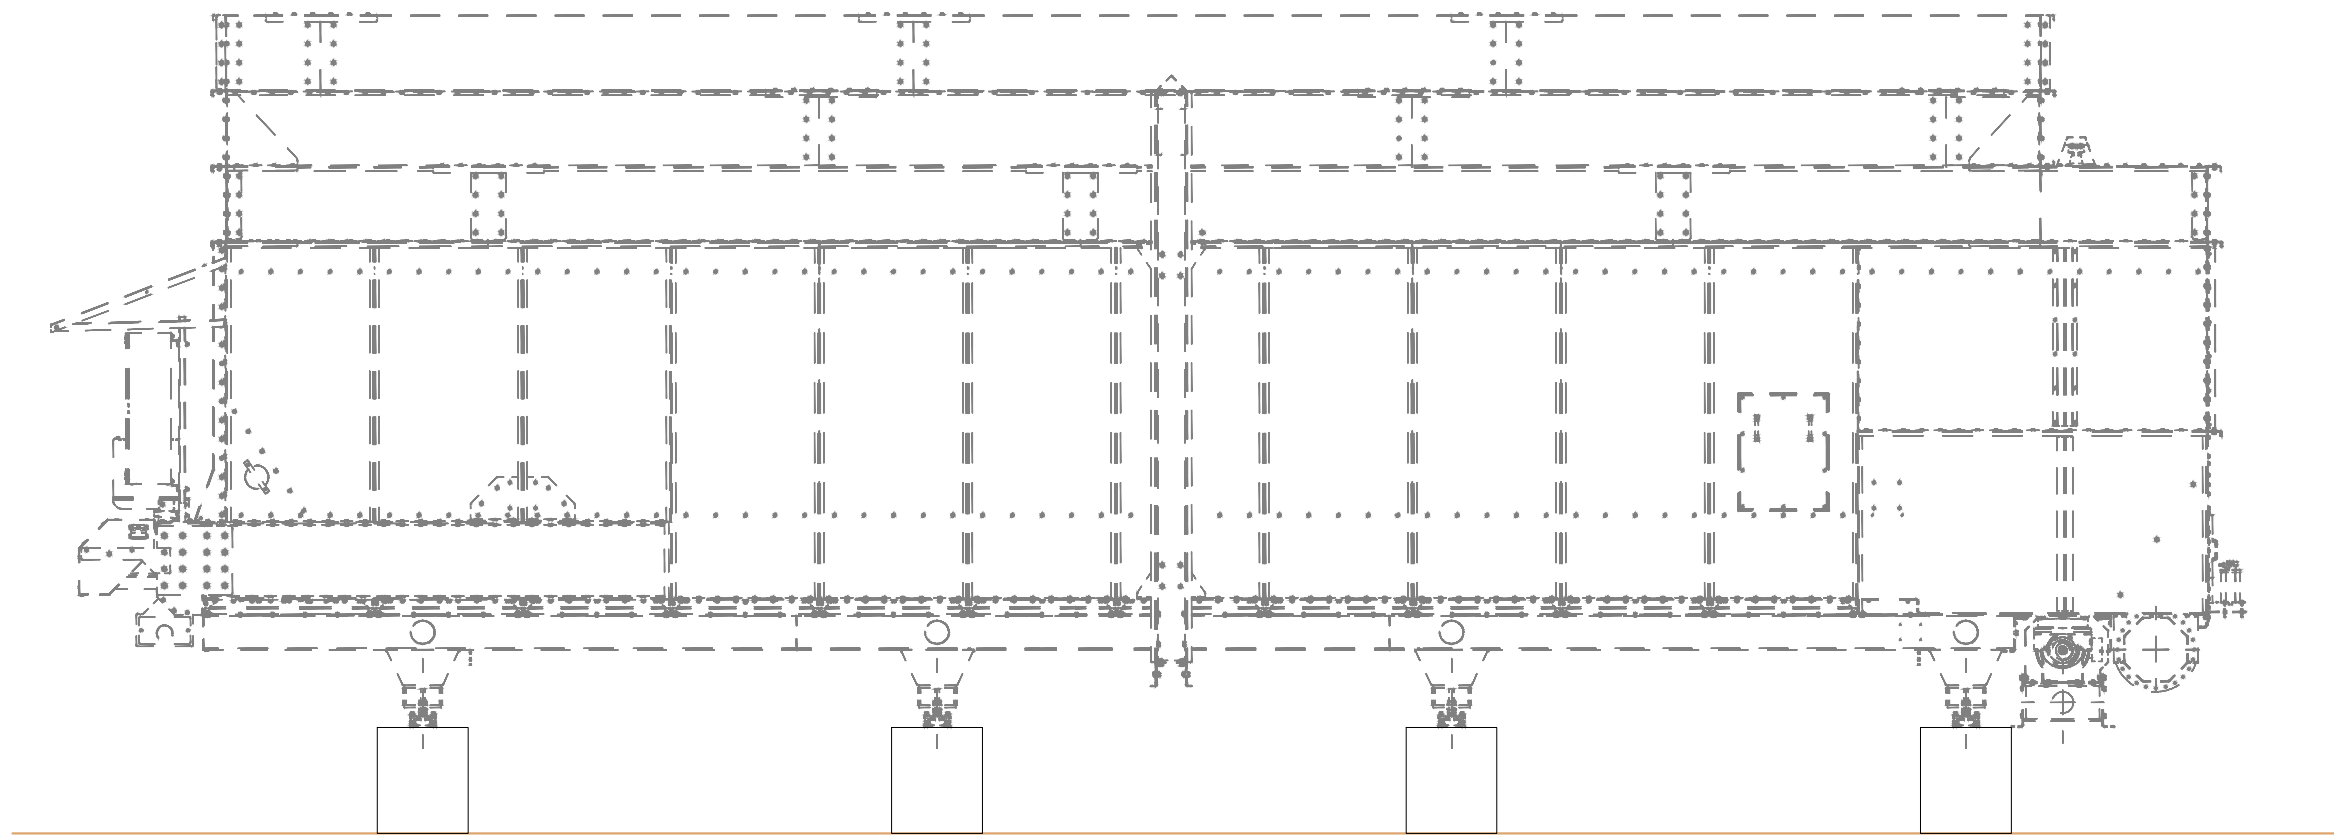

Side Elevation.
Scale 1:50.

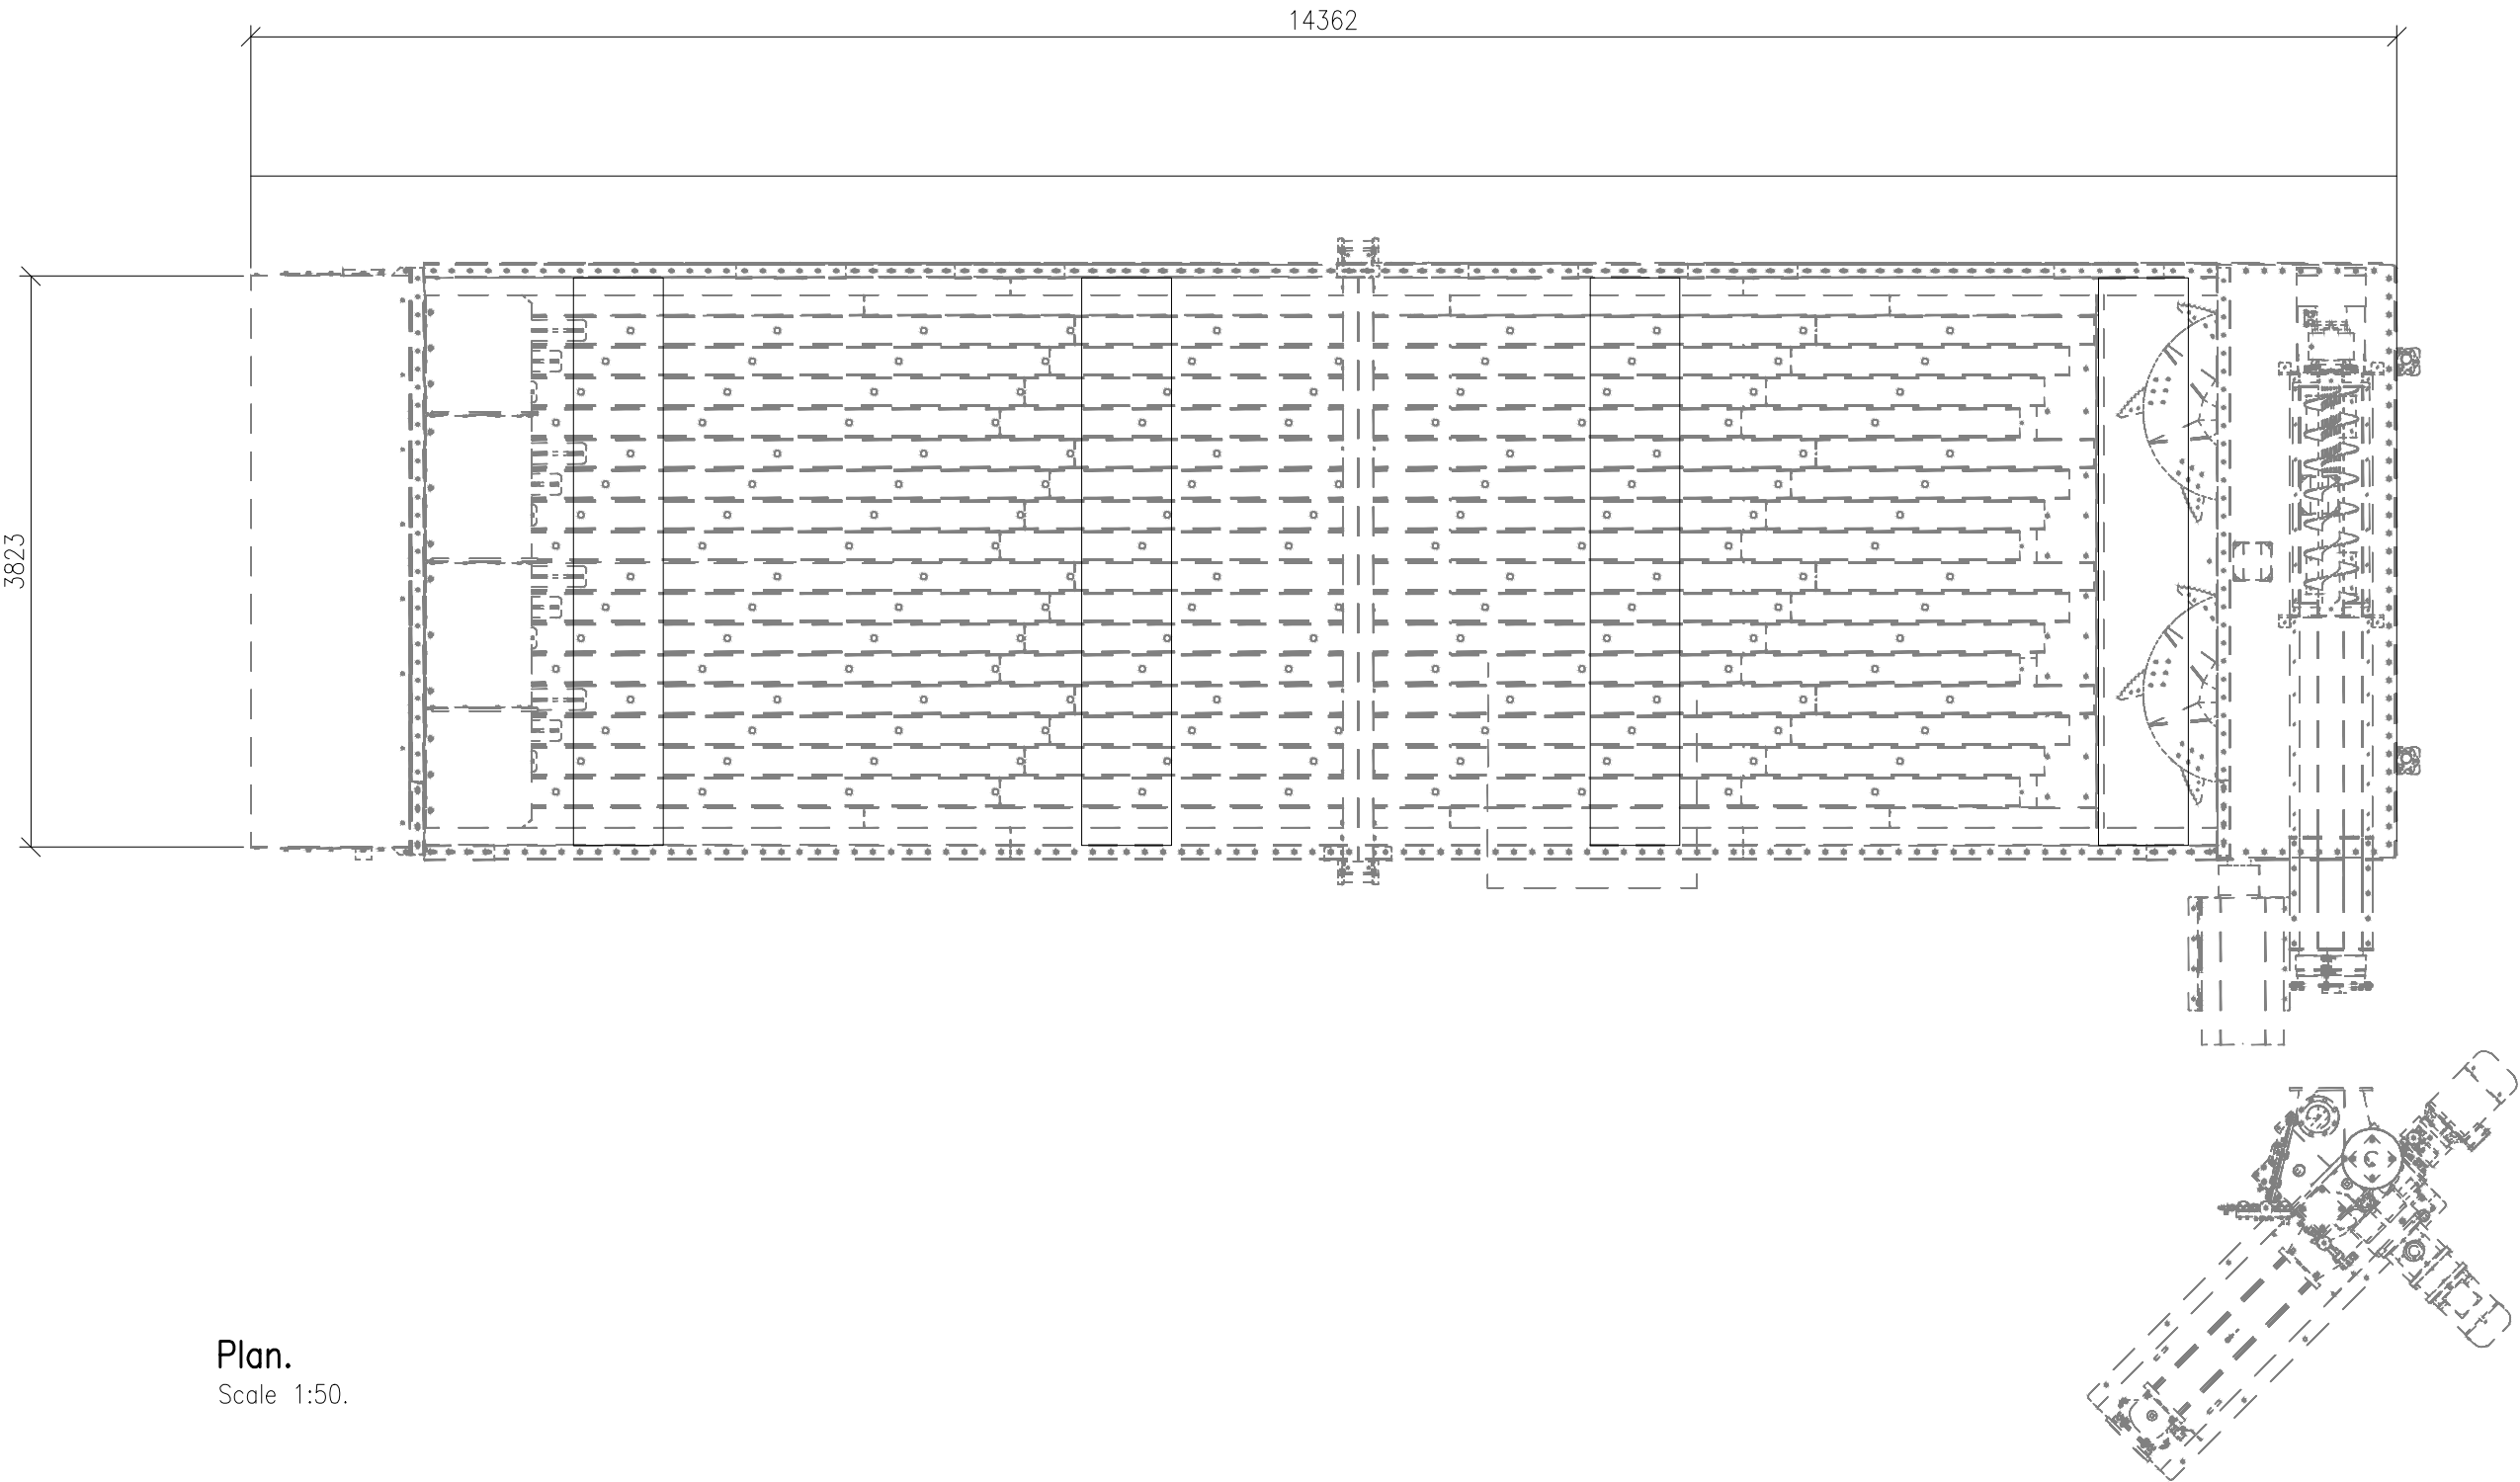

Plan.
Scale 1:50.

- NOTES:-
1. All dimensions must be checked on site and not scaled from this drawing.
 2. The Contractor shall make a survey of the site and shall be responsible for confirming all dimensions and levels necessary for the proper construction of the structure as indicated.

P1	28/04/23	Issued For Planning	mb	JHC
Rev	Date	Description	DR	CH

© copyright



UVDB
Registered



Link-up
Qualified
via Audit



**GGP
CONSULT**

CONSULTING ENGINEERS
PROJECT MANAGEMENT

2 Hallam Road
Priory Park East
HULL HU4 7DY
United Kingdom

Telephone(+44) 01482 627963
Fax (+44) 01482 641736
Email info@ggpconsult.co.uk

Client



Job Title

AD Plant Developments.

Drawing Title

Feed Hopper –
Plan & Elevation.

Status

Planning

Scale

1:25 @ A1

Date

April '23

Drawn By

mb

Checked

JHC

Approved

JHC

Dwg. No.

29428/E/110

Rev

P1