


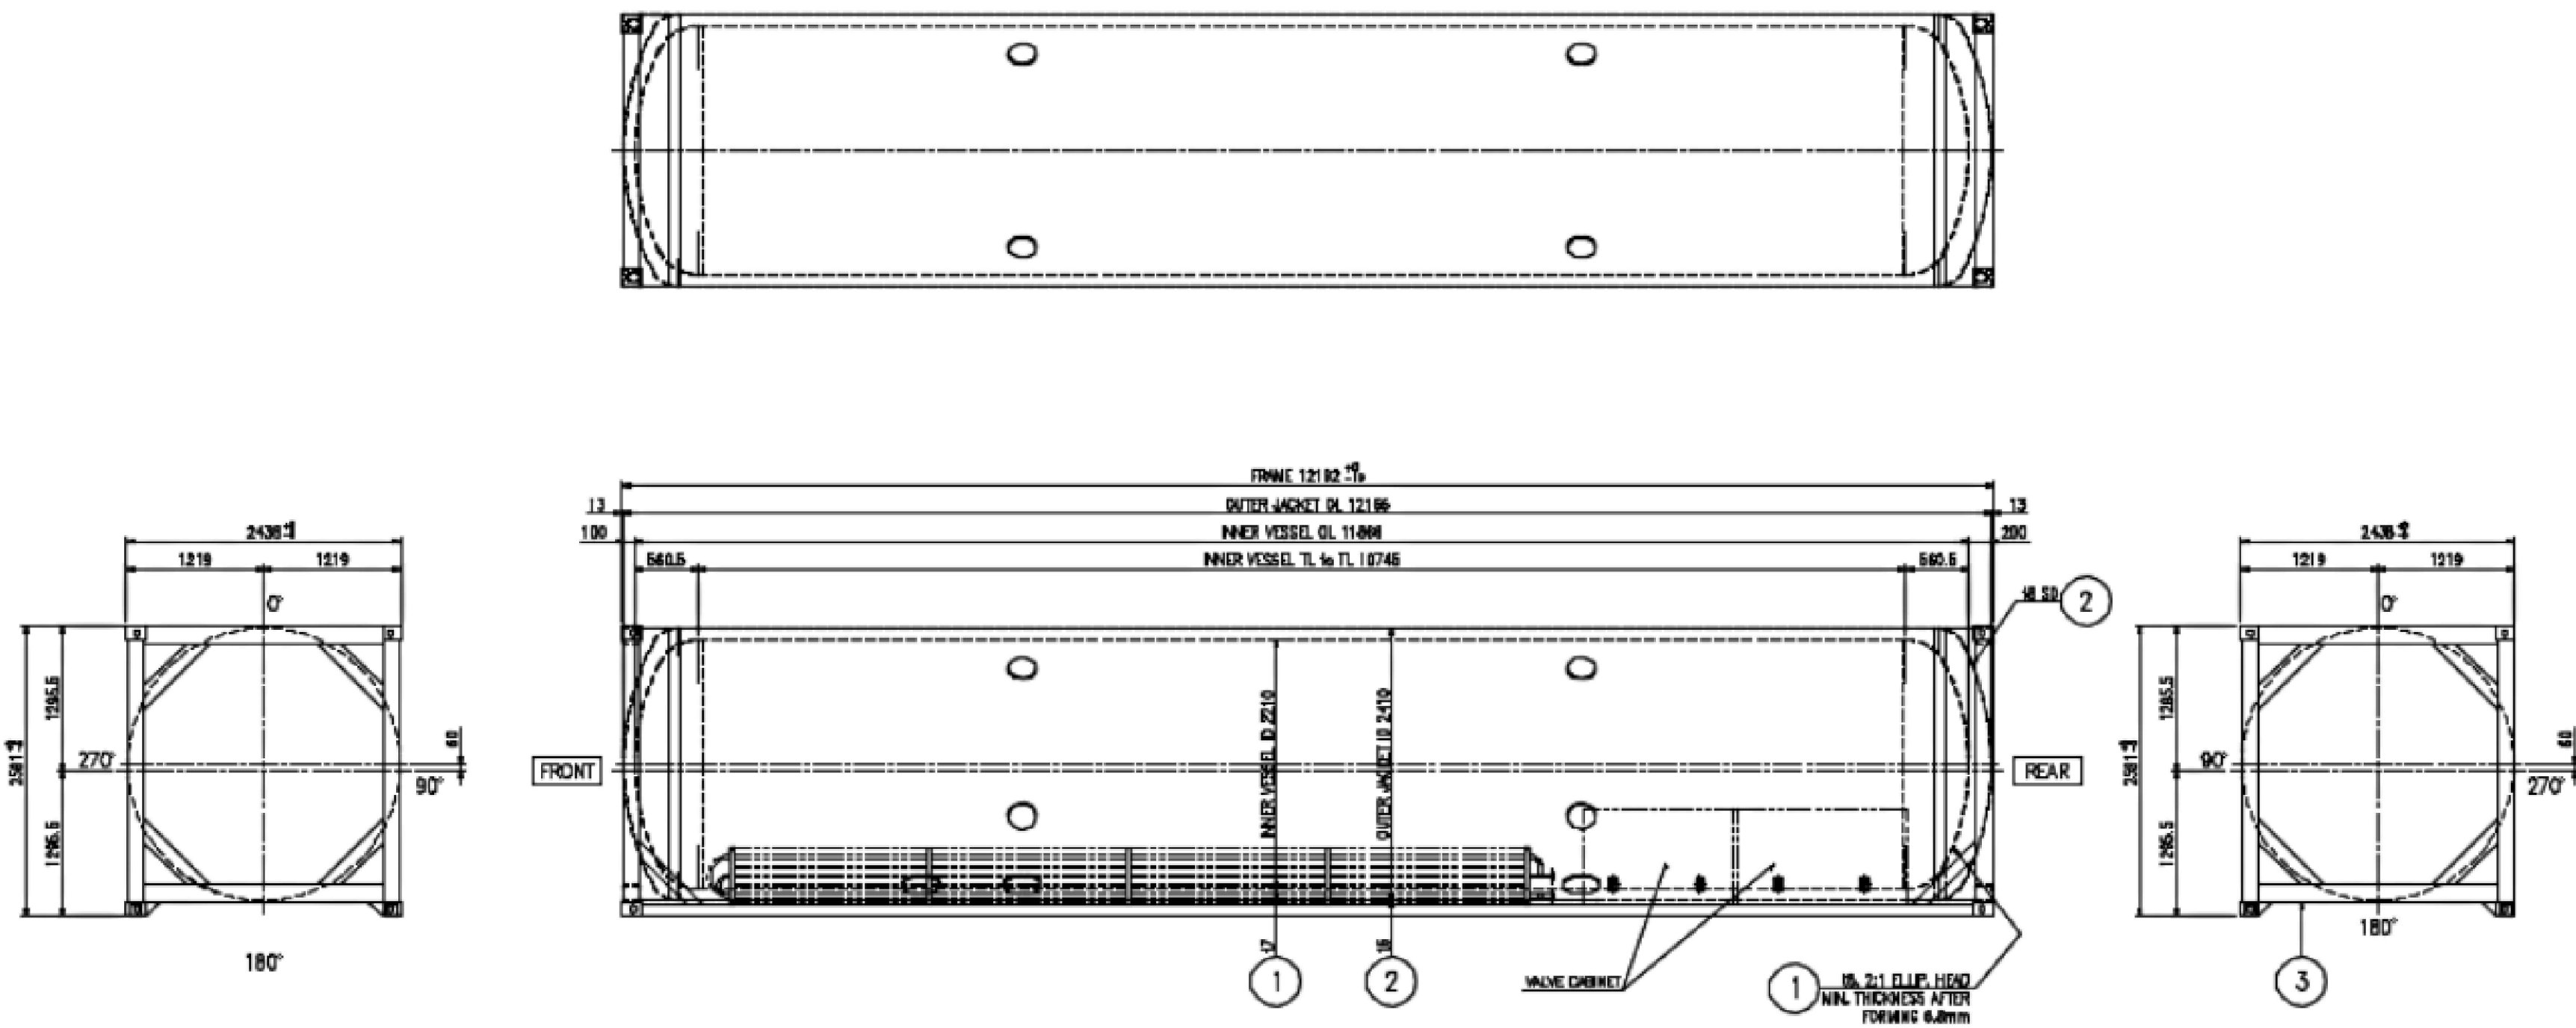

- NOTES:-
1. All dimensions must be checked on site and not scaled from this drawing.
 2. The Contractor shall make a survey of the site and shall be responsible for confirming all dimensions and levels necessary for the proper construction of the structure as indicated.

Rev	Date	Issued For	Planning	Rev	CH
-----	------	------------	----------	-----	----

© copyright



UVDB
Registered



Link-up
Qualified
via Audit



**GGP
CONSULT**

CONSULTING ENGINEERS
PROJECT MANAGEMENT

2 Hallam Road
Priory Park East
HULL HU4 7DY
United Kingdom

Telephone(+44) 01482 627963
Fax (+44) 01482 641736
Email info@ggpconsult.co.uk



AD Plant Developments.

Drawing Title

LNG Tank –
Plan & Elevations.

Status

Planning

Scale

1:50 @ A1

Date

April '23

Drawn By

MJ

Checked

JHC

Approved

JHC

Orig. No.

29428/E/111

Rev

P1